



Black aluminium ogee gutters with stone corbels and circular rainwater pipes.

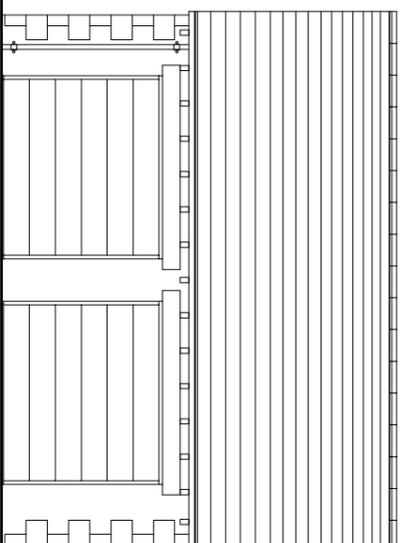

North Elevation 1:100

Garage doors in aluminium with dark grey finish. Stone lintel to garage door.


Natural blue slate to roof with matching ridges.

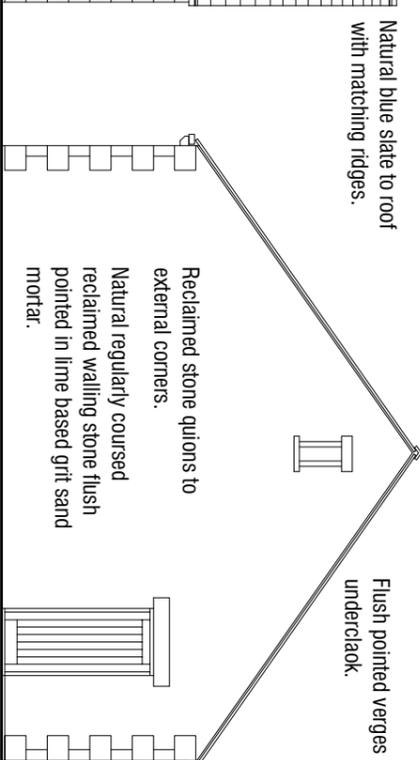

East Elevation 1:100

Reclaimed stone quoins to external corners.
Natural regularly coursed reclaimed walling stone flush pointed in lime based grit sand mortar.

Flush pointed verges with slate undercloak.

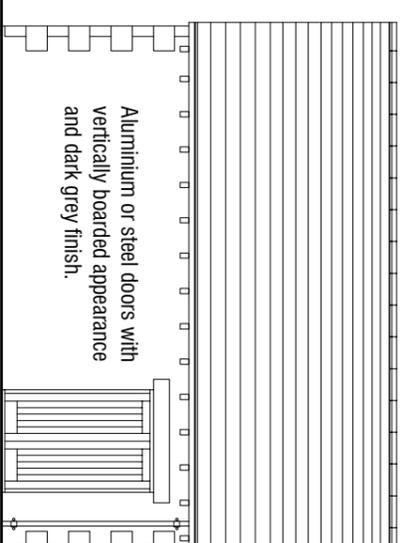


South Elevation 1:100


Aluminium or steel doors with vertically boarded appearance and dark grey finish.

900 1450 5150
Garage with rear doors and space for ride on mower.

Existing gate and posts.

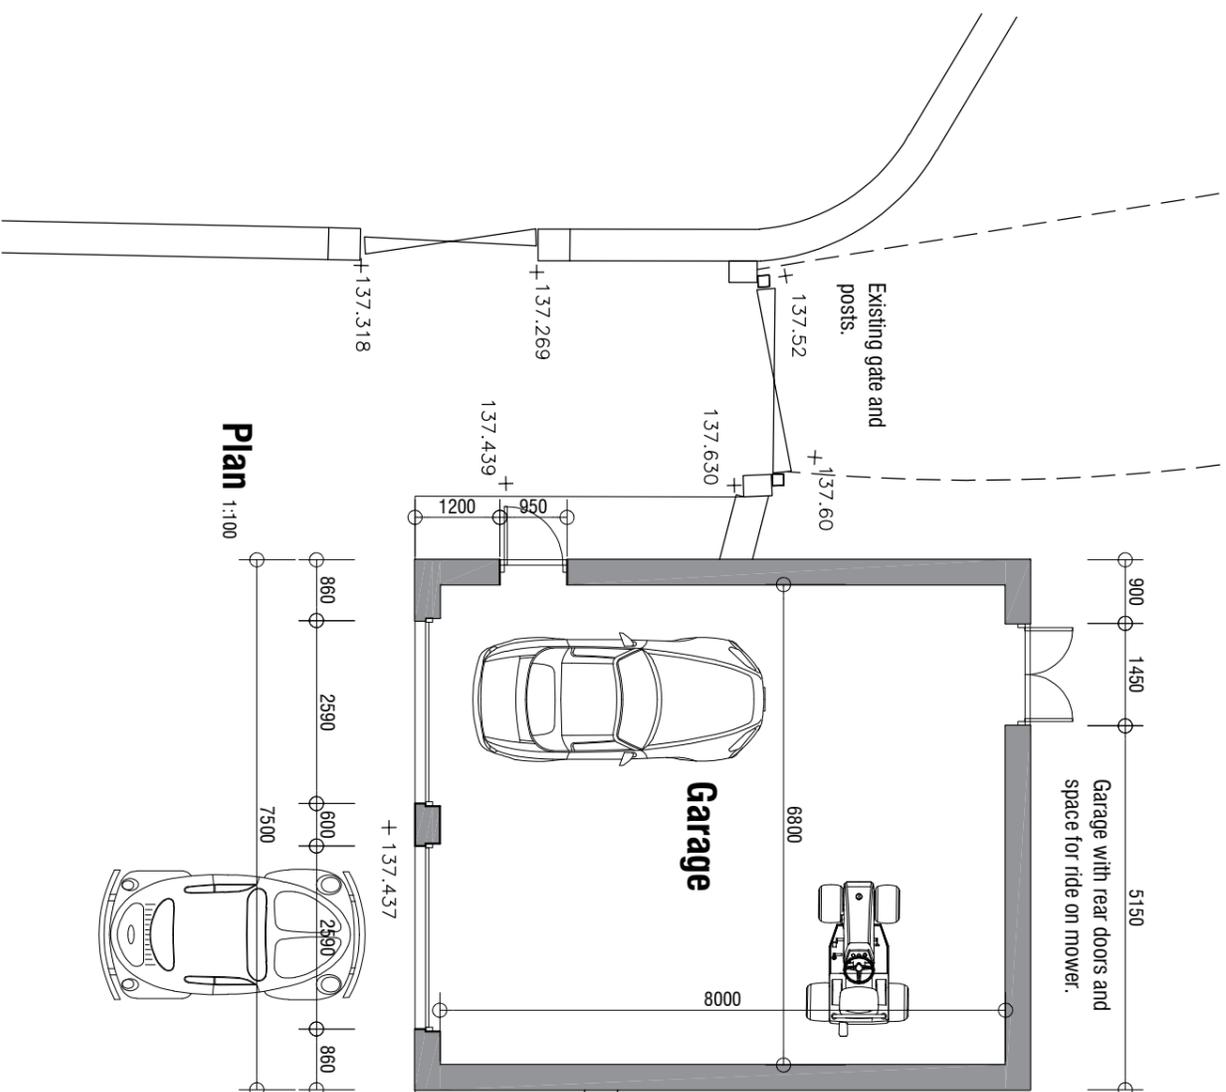

Plan 1:100

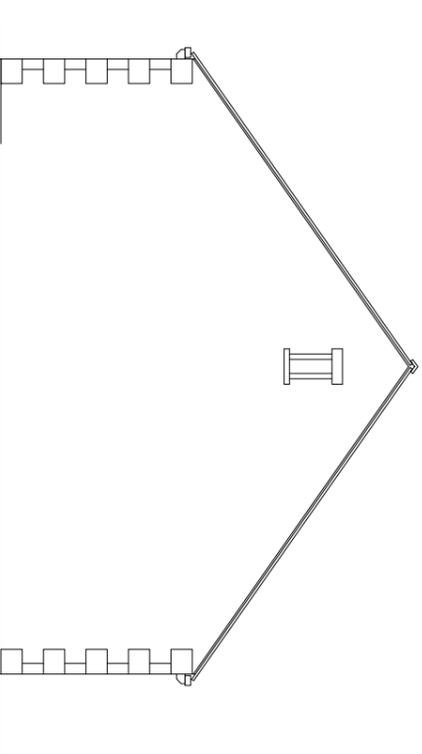

West Elevation 1:100

Rev A 13.12.2023 Update design.

Moorend Farmhouse
Moor End Lane
Silkstone Common
Barnsley

AS PROPOSED

GARAGE

mboothdesign
architectural design and building consultants

Fairfield House
Barnsley, Close Barnsley
S70 2FL
Tel: 07881898300
E: mark@mboothdesign.co.uk

Scale 1:100 @ A3 Drawn MJB

Date Nov 2023 Ref 23.12

Dwg No. P03 Rev. A

06m 12m 14m

Copyright mboothdesign. All dimensions in millimeters unless otherwise stated. Dimensions for setting out in existing buildings are to be checked and verified on site.