


Rear Elevation



Side Elevation

For Planning

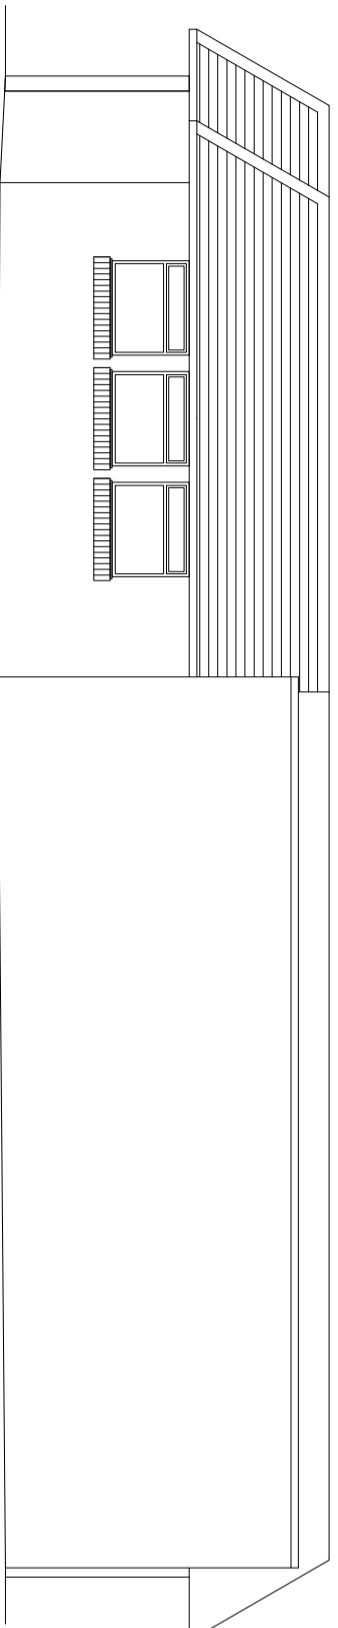

**LCH ARCHITECTURAL
DESIGNS**

LCH Architectural Designs | Mansfield | Nottinghamshire
Mob : 07803559519
Email : jynsey@lcharchitecturaldesigns.co.uk
Website : www.lcharchitecturaldesigns.co.uk

PROJECT
Mr Andy Fowler
Kingdom Hall of Jehovah's Witness, 425 Carlton Road,
Barnsley, S71 3HX
TITLE

Existing Elevations (sheet 2 of 2)


SCALE 1:100 @ A3 DATE 07.11.2023

DRAWN BY L.C.Harrison

DRAWING NO 01/04 REVISION

EXISTING ELEVATIONS (2 of 2)

Do not scale off these drawings. All measurements should be checked on site.

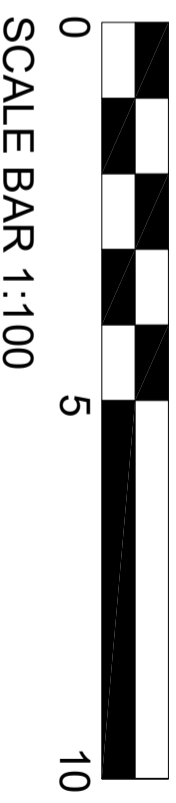

01/04