




PROPOSED SOUTH ELEVATION

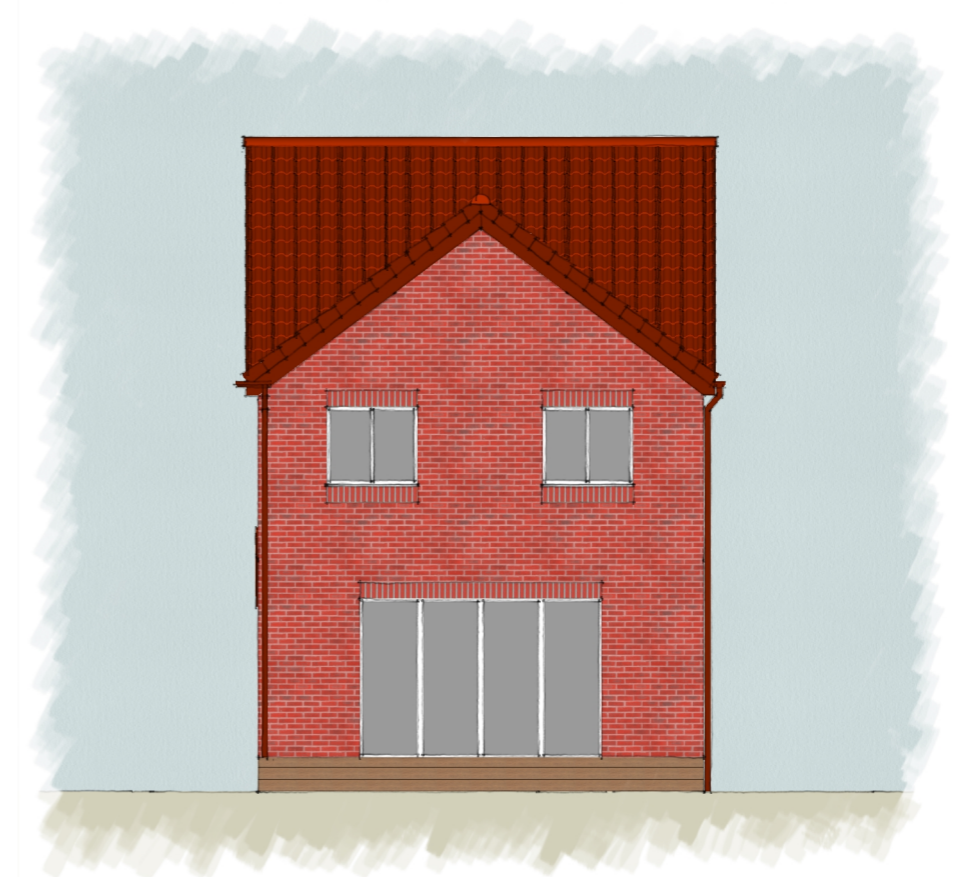

PROPOSED EAST ELEVATION

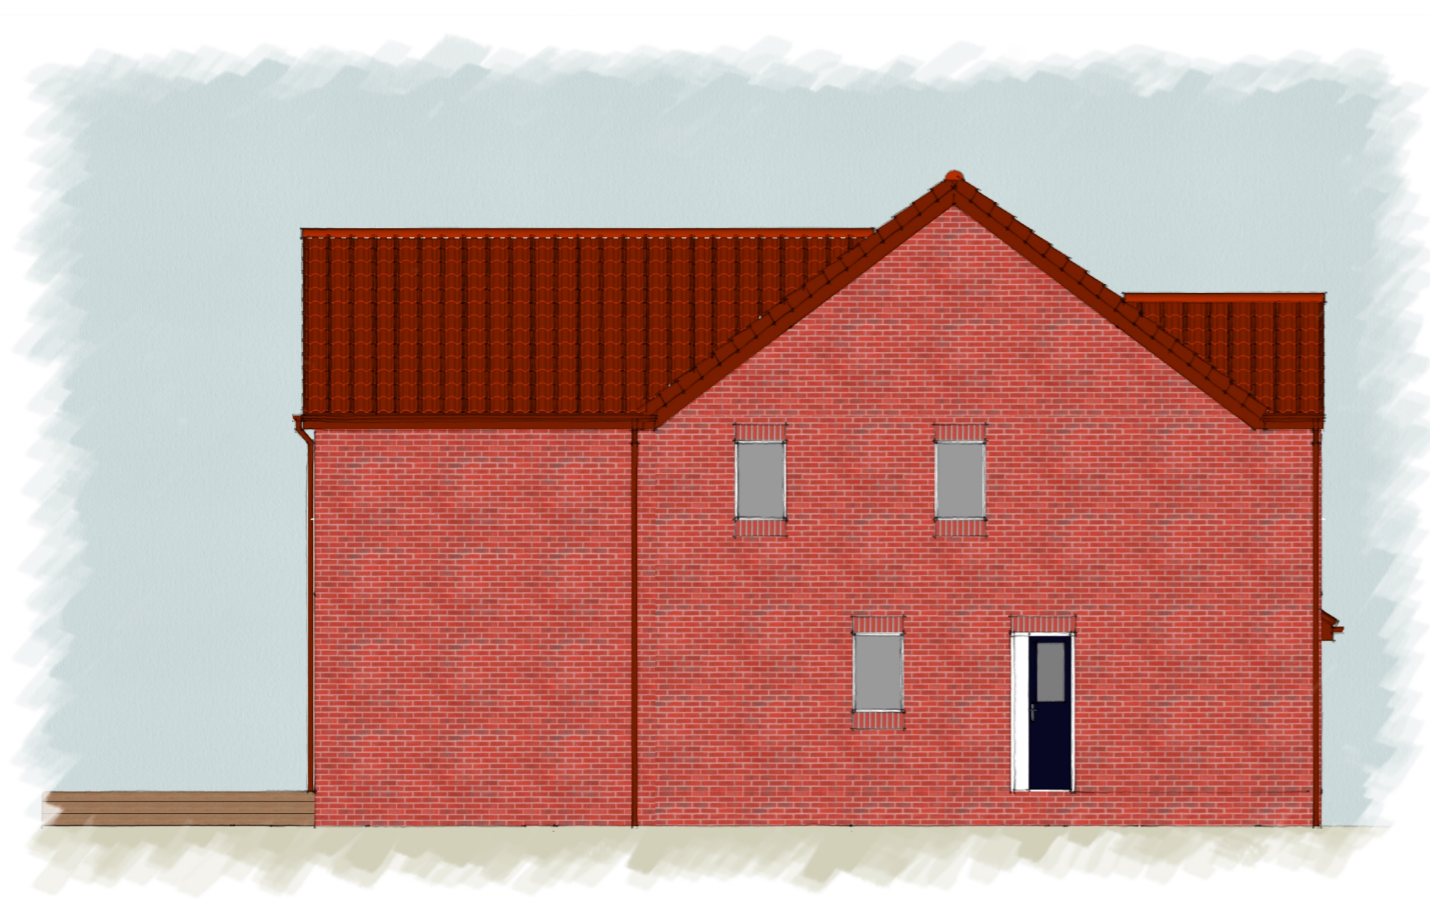

PROPOSED NORTH ELEVATION

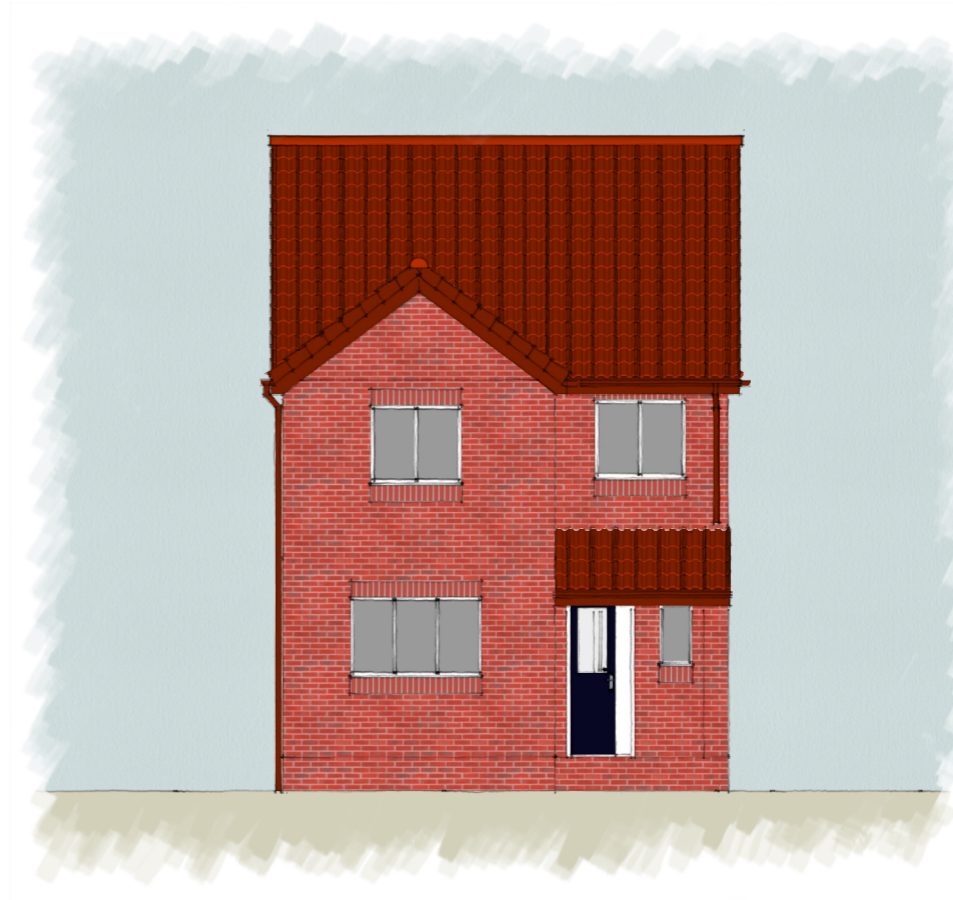

PROPOSED WEST ELEVATION

GHP
Architects

GHP Architects
Empire House,
Mulcture Hall Road,
Halifax, HX1 1SP
01422 207172
ghp@ghparchitects
www.ghparchitects.com

Drawing
Proposed Elevations

Client
G Linnell

Project
Proposed Extension
Address
**33 Chapel Close, Shafton
Barnsley, S72 8QJ**

March 2021 Scale: 1:100

Job **21:520**
P **300 -**

