


Notes


Do not scale from this drawing. If in need of further detail, refer back to the Technical Department.




FRONT ELEVATION

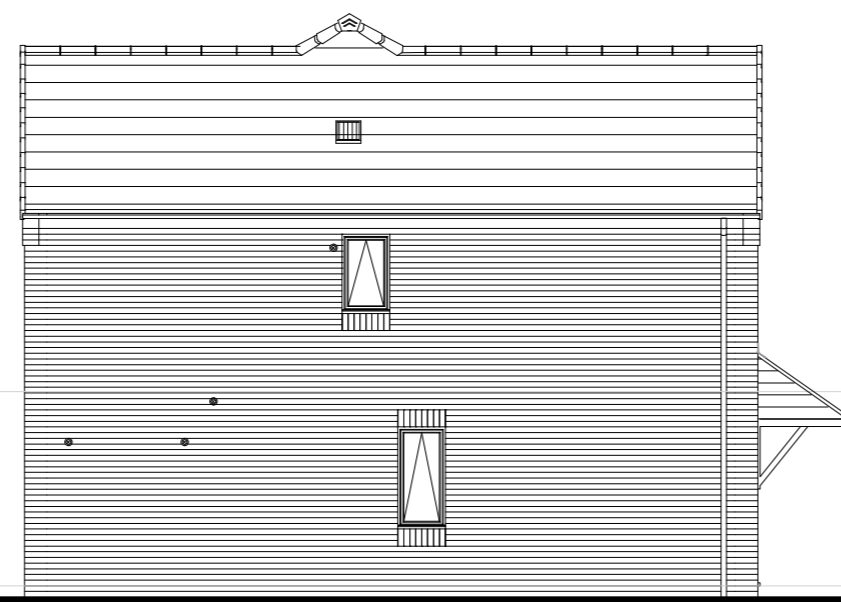


SIDE ELEVATION

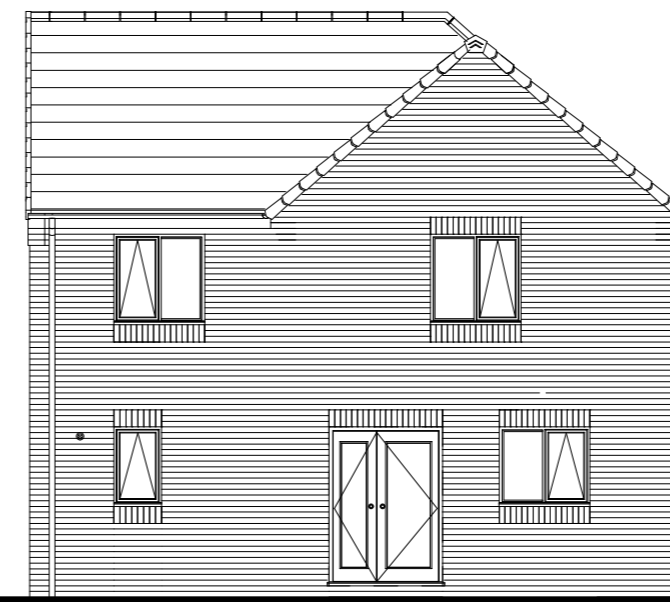


REAR ELEVATION

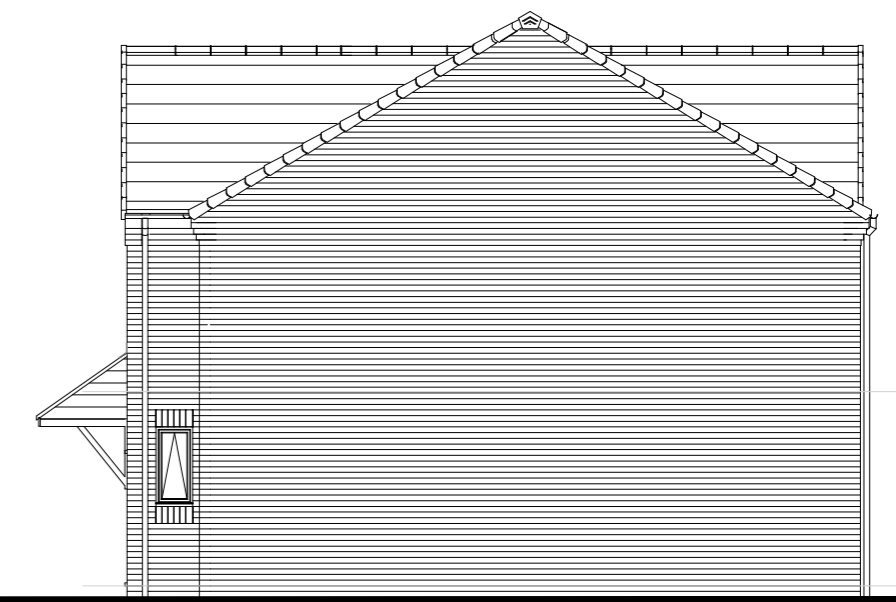

SIDE ELEVATION

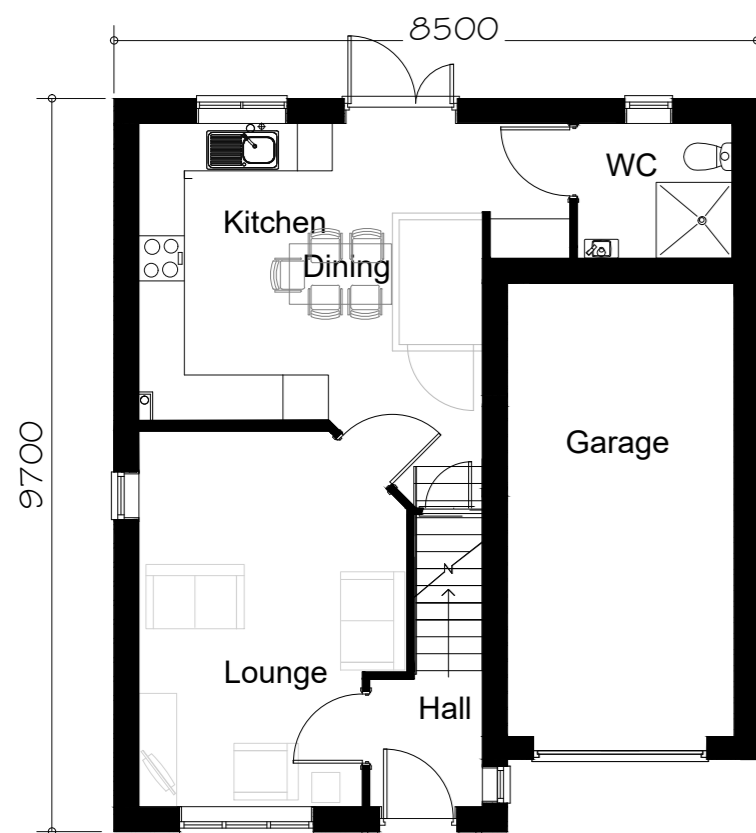

GROUND FLOOR PLAN

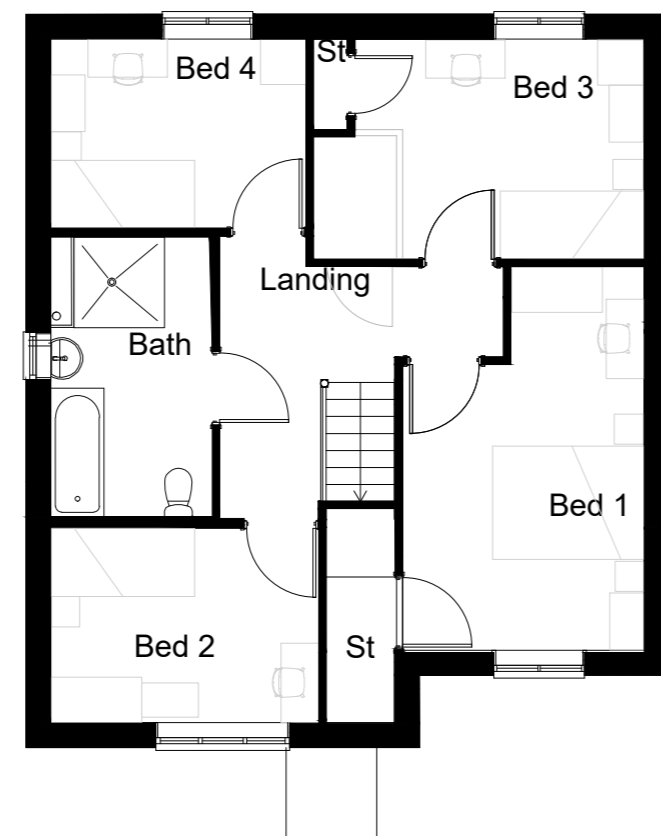

FIRST FLOOR PLAN

FLOOR AREA
115.0m², 1237ft²



Rev.	Comments	Date
C06	Windows updated to be top hung	01.07.24
C05	FF windows moved down 1 brick course, WN6 changed to flying mullion for ADO	06.09.23
C04	Garage style corrected, canopy style updated	21.04.23
C03	Canopy style corrected	24.11.22
C02	Bathroom, Bed 2 amended. Bath&WC window moved	30.09.22

gleeson

Gleeson Homes (Head Office)
Unit 5, Europa Court | Sheffield Business Park | Sheffield |
South Yorkshire | S9 1XE

01142 612900

www.gleesonhomes.co.uk

Project:
**456 House Type
Urban**

Title:
Planning Drawing

Scale: 1:100 @ A2	Date: 11.02.22	Drawn: OS	Checked: GE
-----------------------------	--------------------------	---------------------	-----------------------

Drawing No: 21-456-U-0001	Revision: C06
-------------------------------------	-------------------------