




Proposed South East Elevation
Scale: 1:50

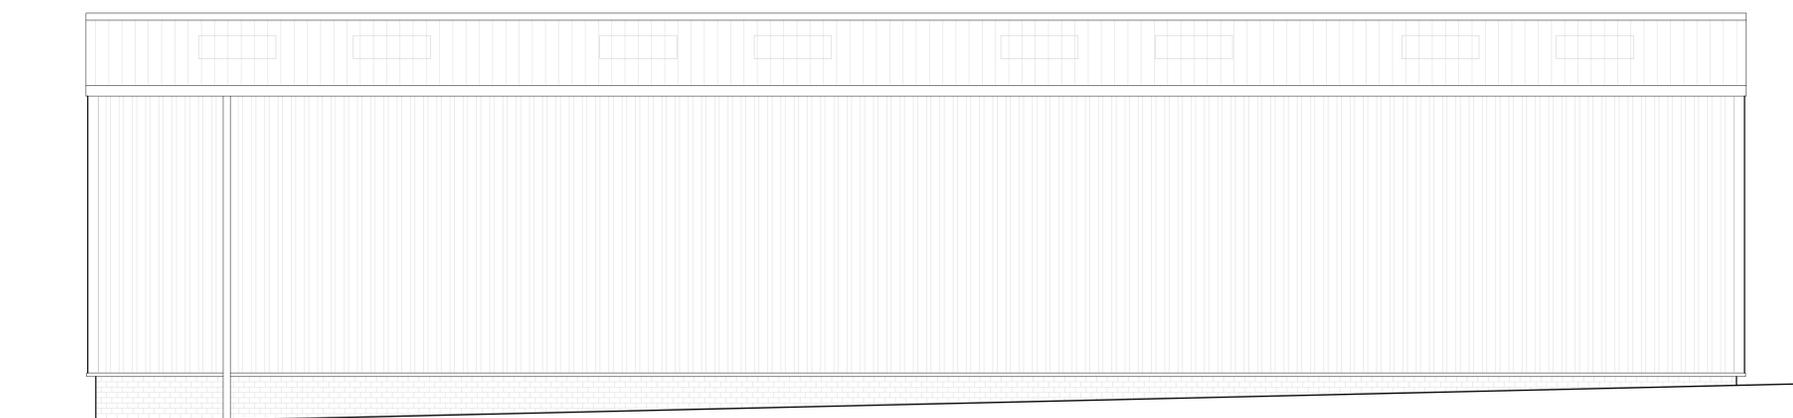

Proposed North West Elevation
Scale: 1:50

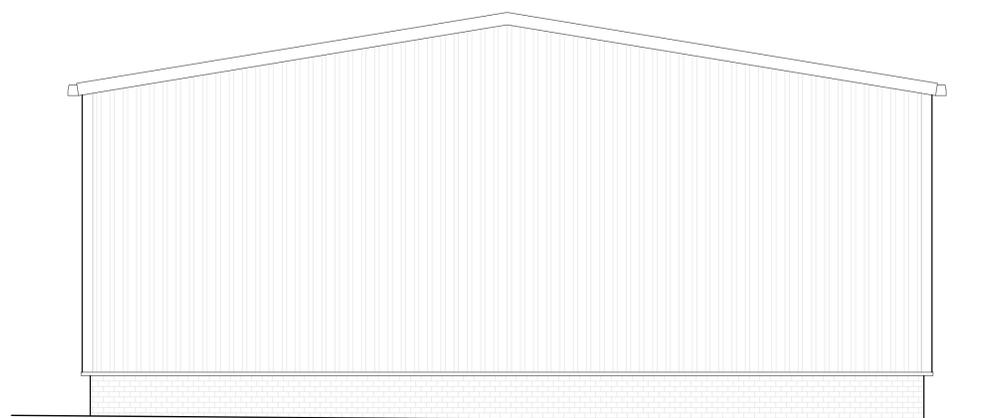

Proposed North East Elevation
Scale: 1:50

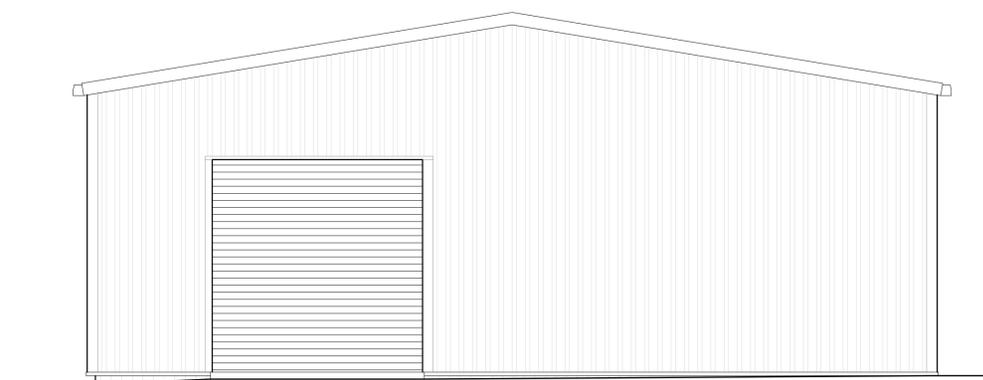

Proposed South West Elevation
Scale: 1:50



CHETWYND
ARCHITECTS

Address: 2nd Floor, 40 Bank Street, Sheffield, S1 2DS
Tel: 07891586373
Email: info@chetwyndarchitects.co.uk
Instagram: @chetwyndarchitects

Client:
Imagination Play Limited

Project:
Unit 12

Rebrook Business Park

Barnsley

S75 1JN

Drawing Title:
Proposed Elevations

Drawing Status:
Information

Scale: 1:50	Paper Size: A1
Date: 09/05/2025	DWG No: 2516_0301