



East Elevation



North Elevation

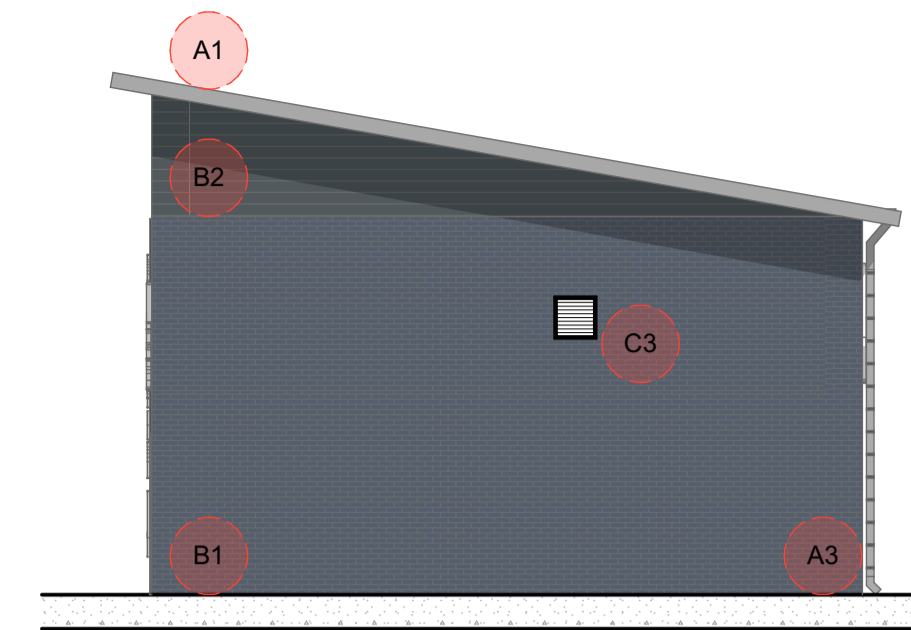


West Elevation

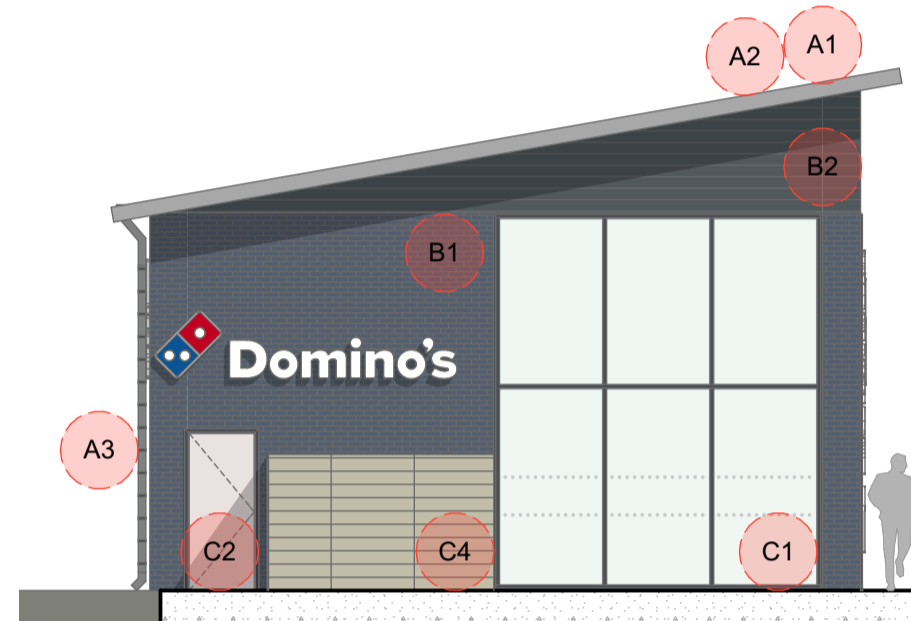

South Elevation



Roof Plan

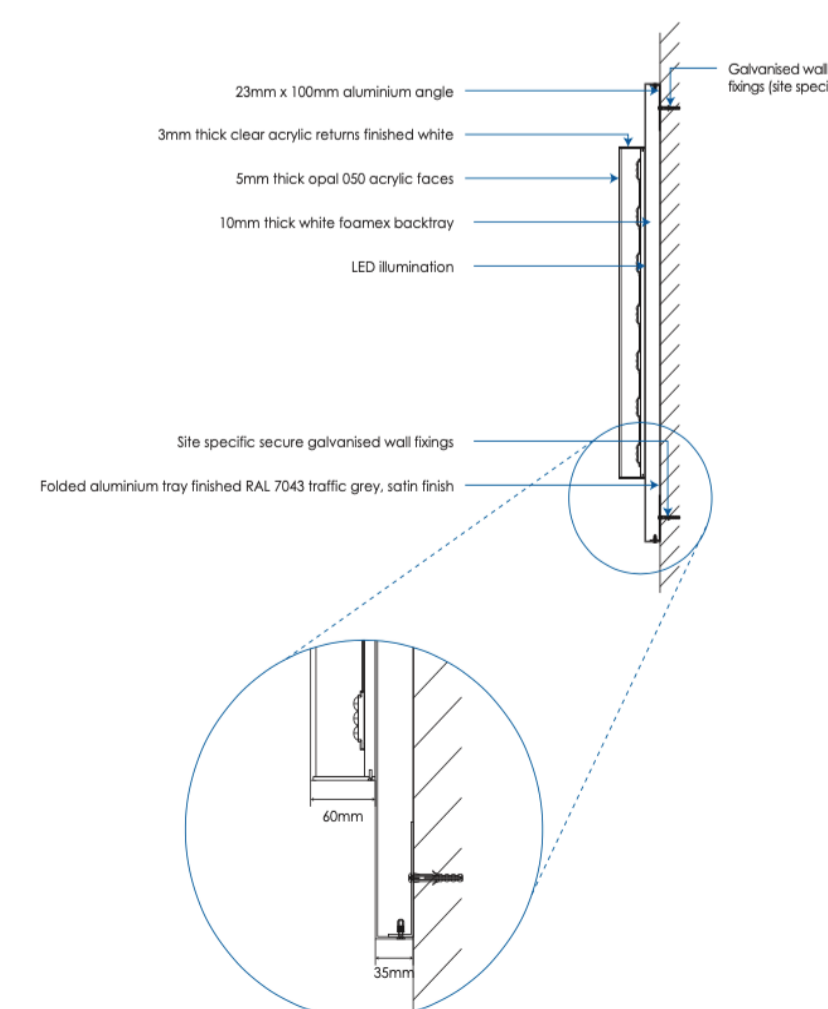

Typical Section Through Signage - NTS



Example 3D View

architecture design limited  
The Fitted Rigging House  
Anchor Wharf  
The Historic Dockyard,  
Chatham, Kent, ME4 4TZ

+44 (0)1634 791168  
www.adesign.ltd  
adesignlimited  
01634 791168

Client: 3D Coffee  
Domino's Barnsley  
Drawing no: 94.20/04.1  
Date: 14/02/2022 Time: 15:32  
Revision: 0 Scale: 1:100, 1:2.39@A1  
Site address: Doncaster Road Barnsley S70 3PE United Kingdom

Originator: James Berry  
Checked by: MP

This document and its design content is copyright ©. It shall be read in conjunction with all other associated project information including models, specifications, schedules and related consultants documents. Do not scale from documents. All dimensions to be checked on site. Immediately report any discrepancies, errors or omissions on this document to the Originator. If in doubt ASK.

Proposed Planning

1:100

0 1 2 3 4 5 6 7 8

**Materials Key:**

ROOF COVERINGS	
A1	<b>Roof:</b> Profiled composite insulated metal cladding panels with coated finish Colour: Goosewing Grey BS10-A-05
A2	<b>Eaves and Soffit:</b> Coated metal eaves fascias, verges & soffits. Colour: RAL 7043 Traffic Grey
A3	<b>Rainwater Pipes</b> Coated steel feature rainwater pipes. Colour: RAL 7043 Traffic Grey
EXTERNAL WALLS	
B1	<b>Cladding:</b> Facing Brickwork Staffordshire Blue Brick Slips ref: <a href="https://brickslipsdirect.co.uk/product/staffordshire-blue/">https://brickslipsdirect.co.uk/product/staffordshire-blue/</a>
B2	<b>Horizontal Cladding Panel:</b> Proprietary modular secret-fixed insulated composite panel cladding system, microb surface profile, with matching colour aluminium cover strips and inserts, with folded external and internal corner panels, with matching pressed metal cill flashings. Colour: RAL 7043 Traffic Grey
GENERAL	
C1	<b>Entrance Door and Windows:</b> Single manual swing door, sidelights and shopfront display windows to be powder coated aluminium. Colour: RAL 7043 Traffic Grey
C2	<b>Fire Escape Door:</b> Single outward opening steel door and frame complete with multi-point locking system.
C3	<b>Louves</b> 400mm fresh air intake duct to terminate horizontally at high level in PPC aluminium louvered wall grille. Fan Silencer and noise attenuation dampers to be installed with supply fan to be fixed on anti-vibration mounts. Colour: RAL 7043 Traffic Grey
C4	<b>Refuse Collection:</b> Close boarded fenced & gated timber enclosure, stained finish Colour: Walnut
C5	<b>Plant Enclosure:</b> Closed boarded fenced & gated timber enclosure, stained finish Colour: Walnut
C6	<b>Hard Landscaping</b> Tarmac surface painted white lines for parking bays