



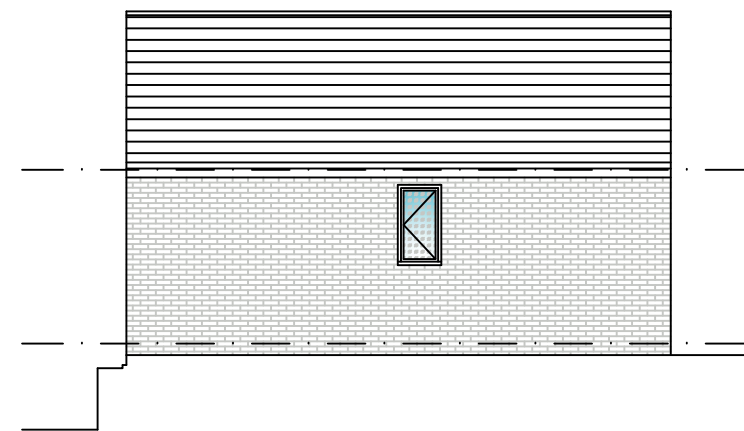

PROPOSED
REAR ELEVATION
SCALE 1:100




PROPOSED
SIDE ELEVATION
SCALE 1:100

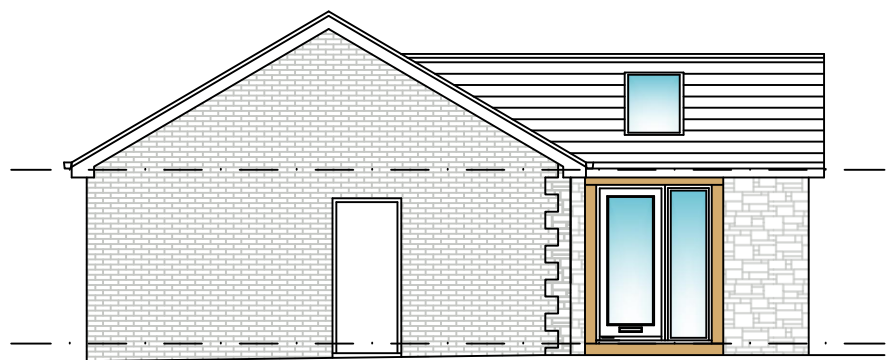


PROPOSED
FRONT ELEVATION
SCALE 1:100



PROPOSED
SIDE ELEVATION
SCALE 1:100

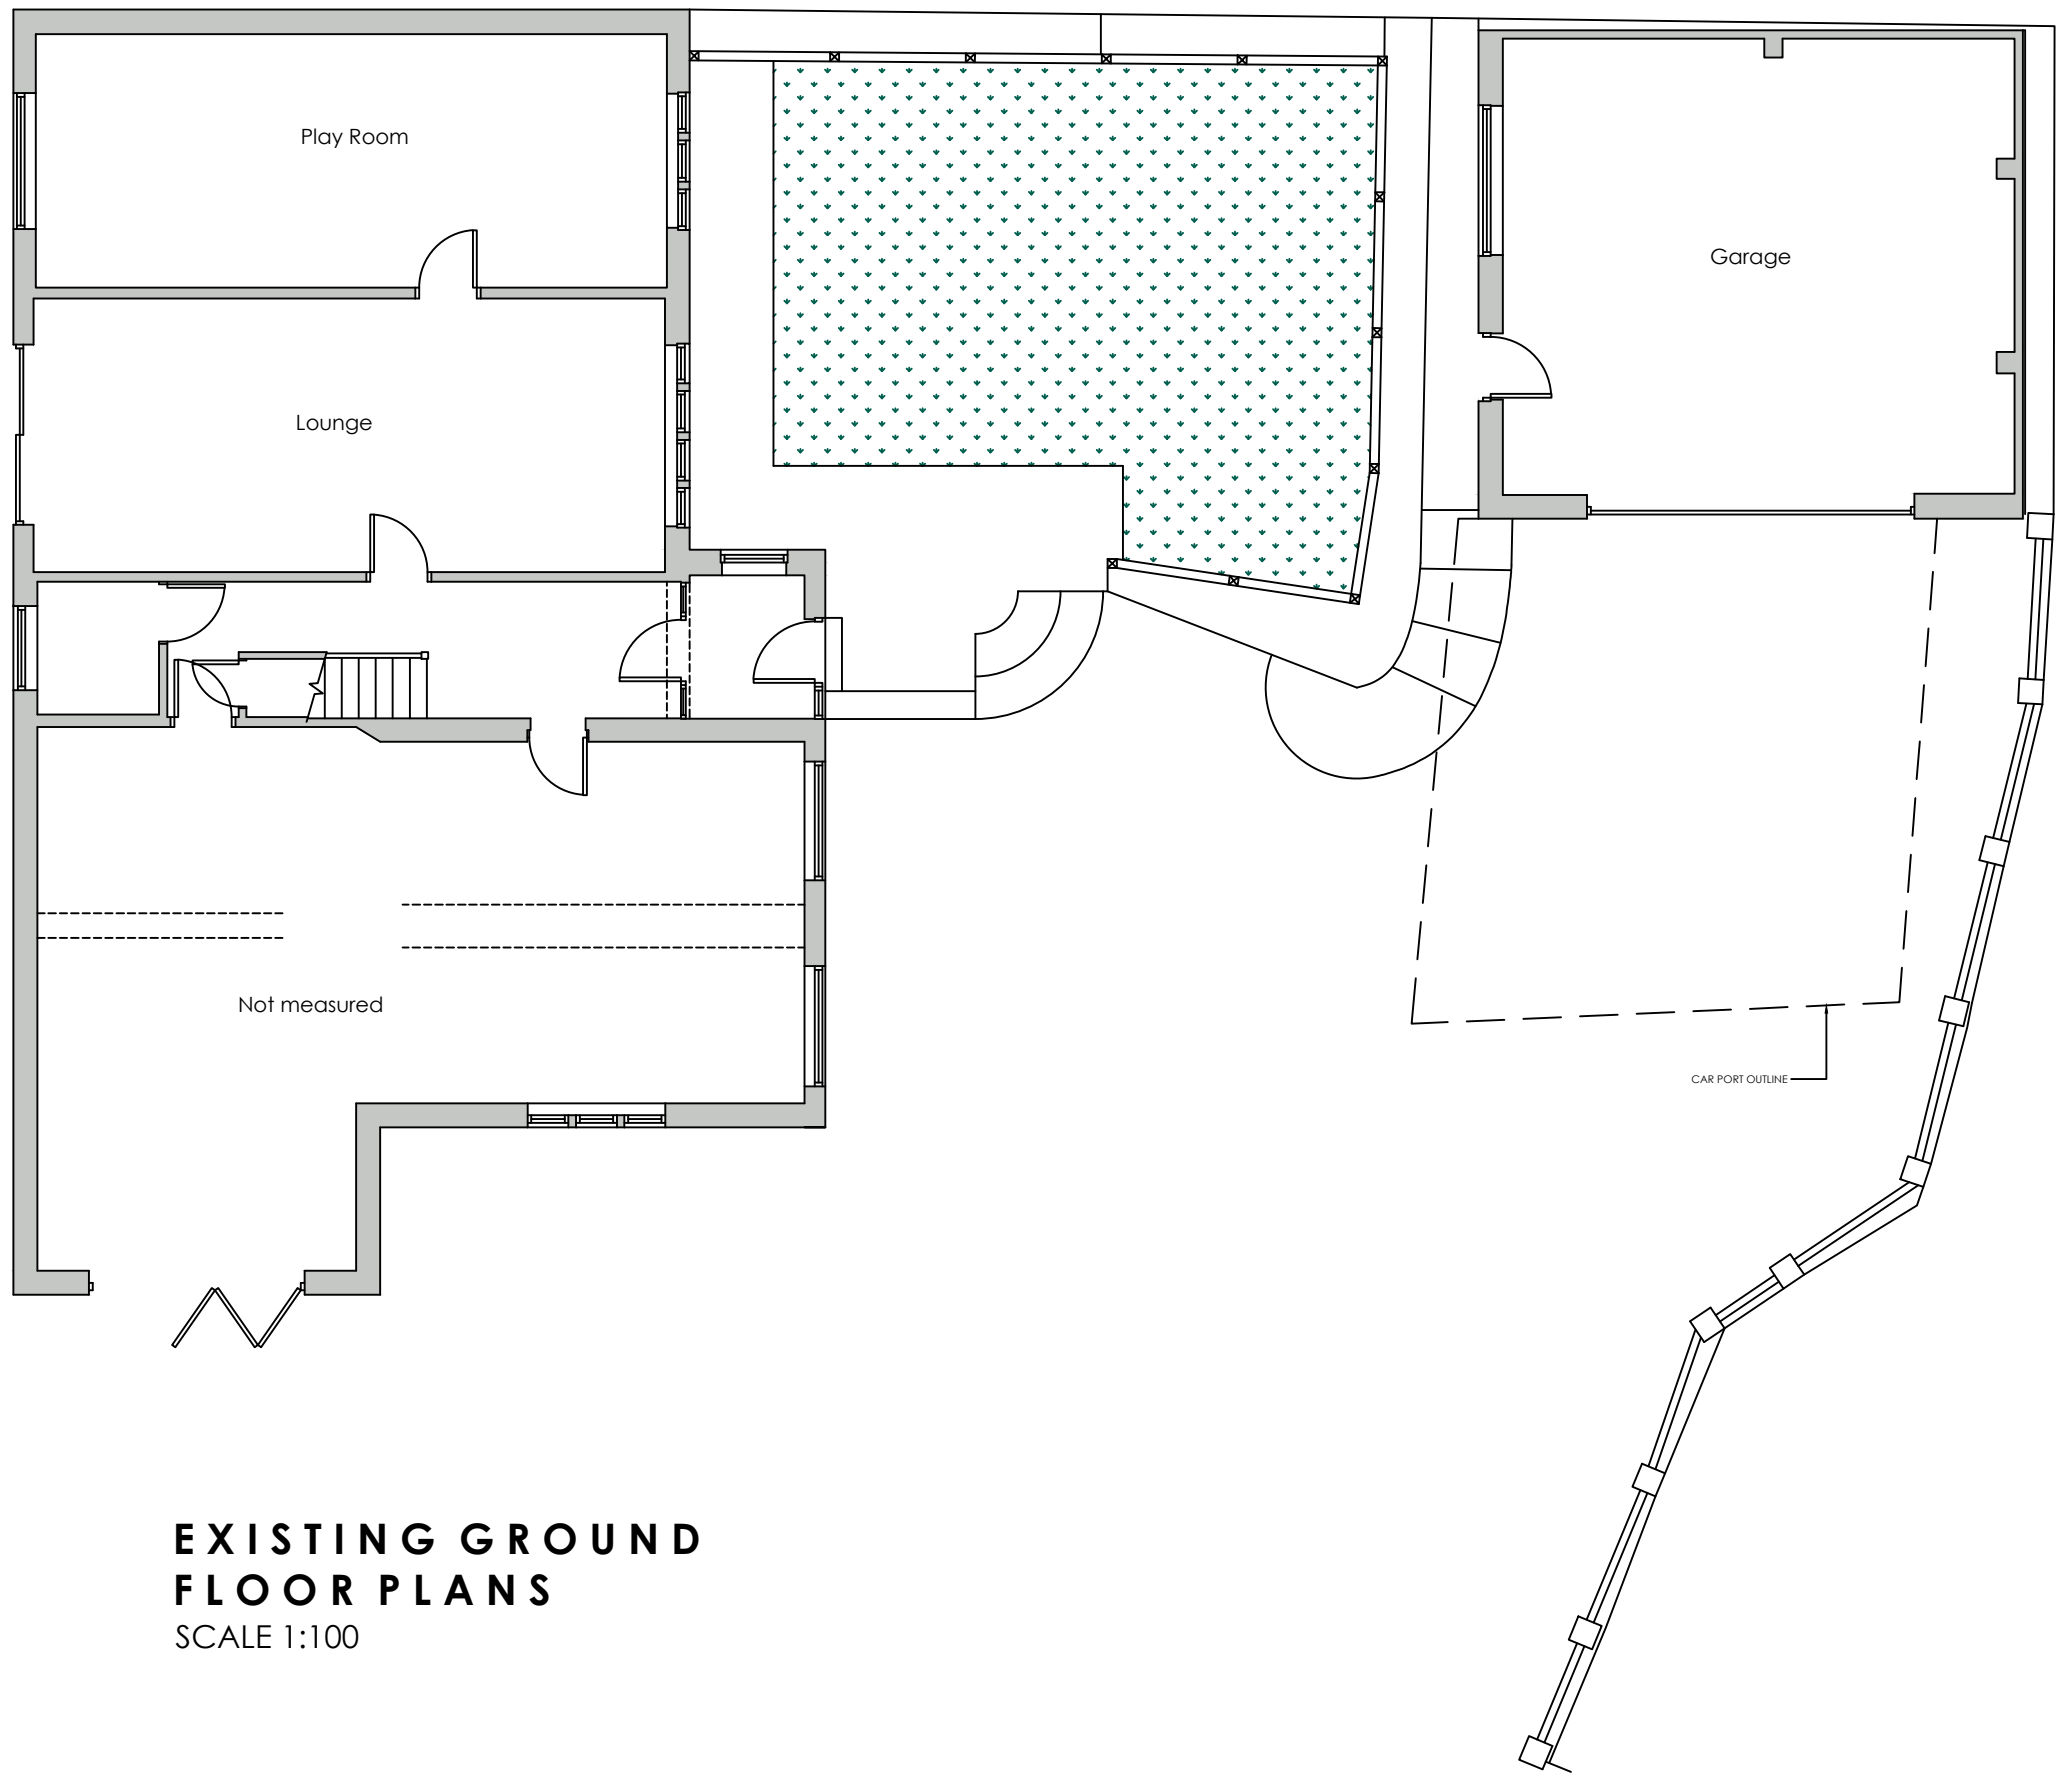


EXISTING GROUND
FLOOR PLANS
SCALE 1:100

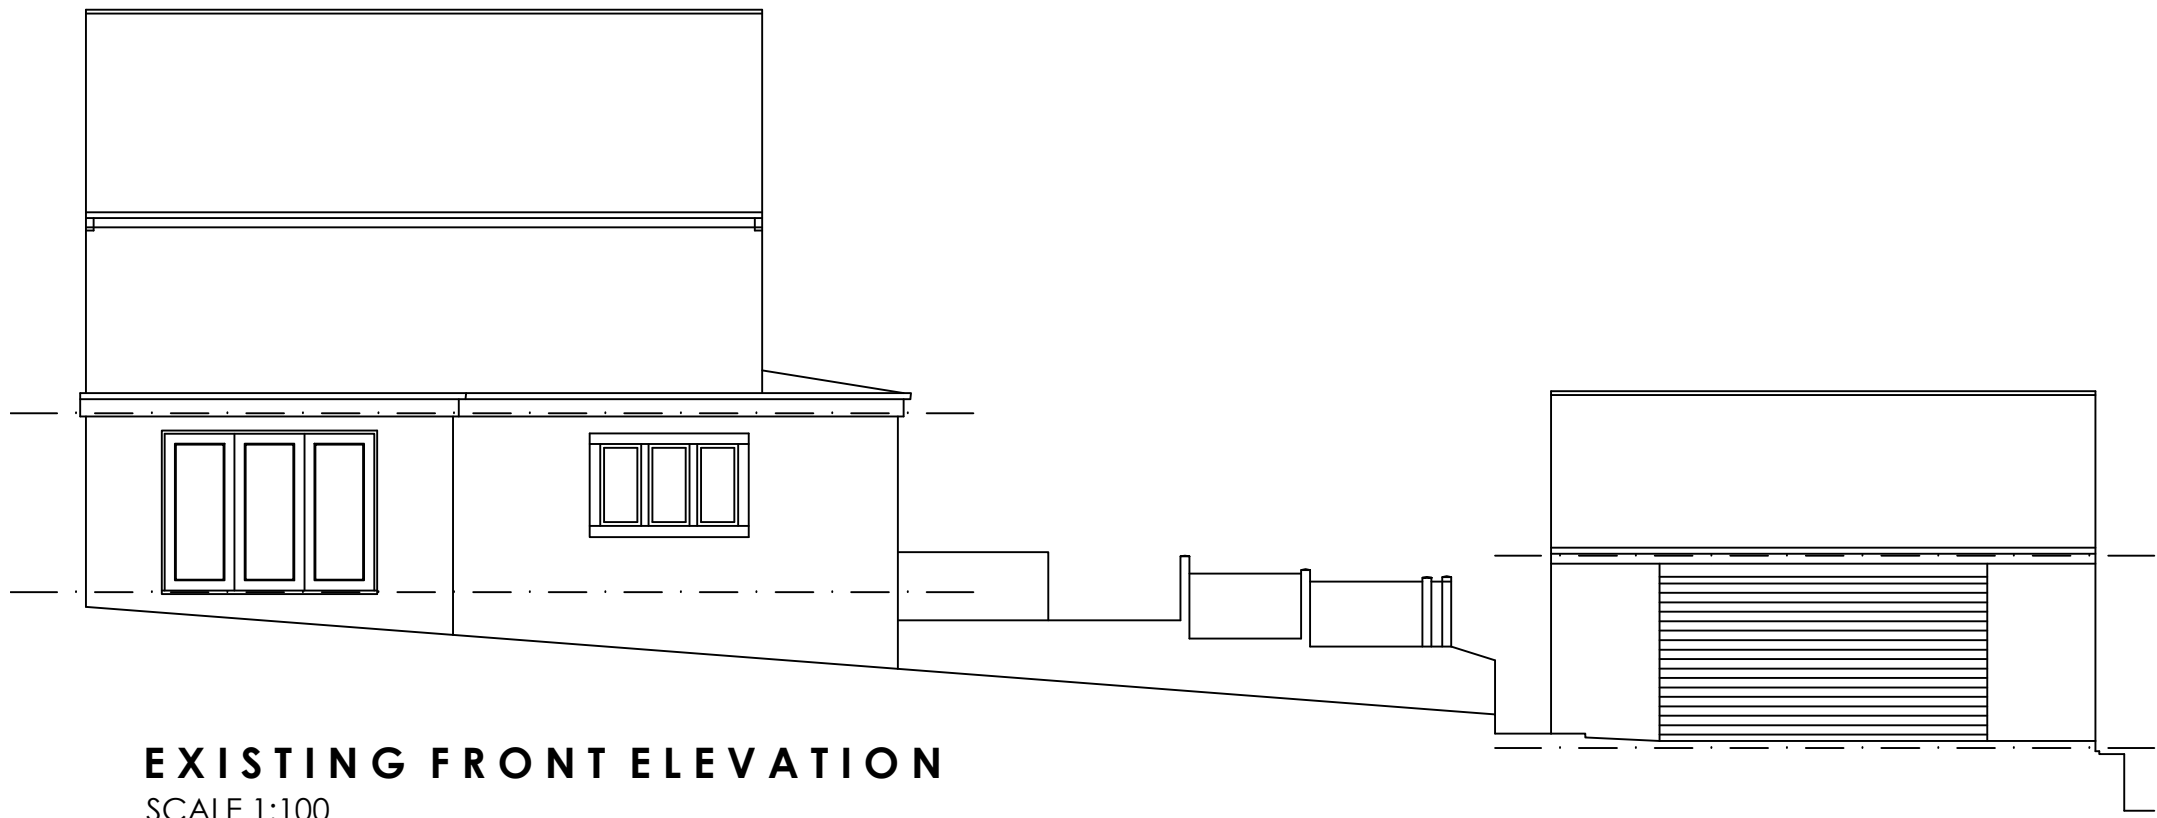

EXISTING FRONT ELEVATION
SCALE 1:100




EXISTING SIDE ELEVATION
SCALE 1:100

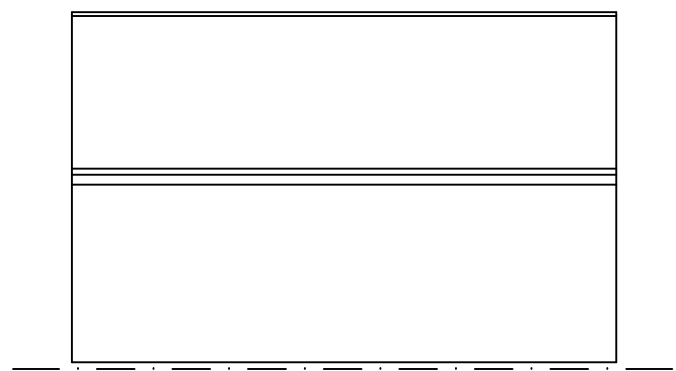

EXISTING GARAGE
REAR ELEVATION
SCALE 1:100



EXISTING GARAGE
SIDE ELEVATION
SCALE 1:100

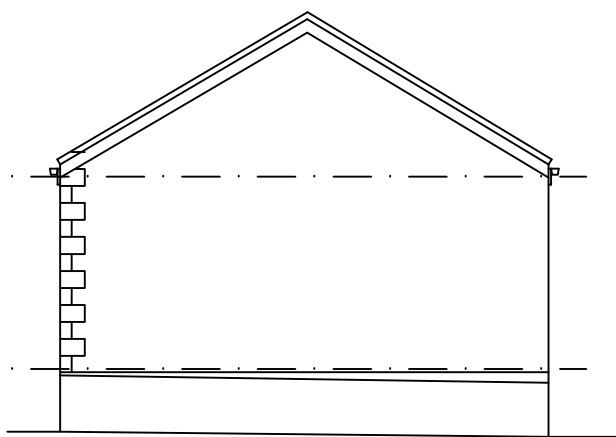

EXISTING GARAGE
SIDE ELEVATION
SCALE 1:100

 WhiteAgus Architectural Services			OFFICE ONE, DRILL HALL, 11 EASTGATE, BARNLEY, S70 2EU			Phone: 01226 208482 Email: info@whiteagus.co.uk Web: www.whiteagus.co.uk		
Project.			Client.					
PROPOSED WORKS AT 64 STRAFFORD WALK, DODWORTH BARNLEY, S75 3RB			MR & MRS KENDRICK					
Drawing Title.			Date.	Scale.				
EXISTING & PROPOSED ELEVATIONS			JUNE 2024	1:50 & 1:100 @ A1				
			Ref.	Dwg. No.	Rev.			
			24-051	08	H			
Date	Suffix	Description	Date	Suffix	Description			
27/03/2025	A	REVISED TO CLIENTS REQUIREMENTS	02/08/2025	F	REVISED FOR PLANNING			
28/03/2025	B	REVISED TO CLIENTS REQUIREMENTS	15/08/2025	G	REVISED TO CLIENTS REQUIREMENTS FOR PLANNING			
28/03/2025	C	REVISED TO CLIENTS REQUIREMENTS	21/08/2025	H	REVISED TO CLIENTS REQUIREMENTS			
28/03/2025	D	REVISED TO CLIENTS REQUIREMENTS						
28/03/2025	E	REVISED TO CLIENTS REQUIREMENTS						