




PROPOSED
FRONT ELEVATION
SCALE 1:100



EXISTING
FRONT ELEVATION
SCALE 1:100




PROPOSED
SIDE ELEVATION
SCALE 1:100

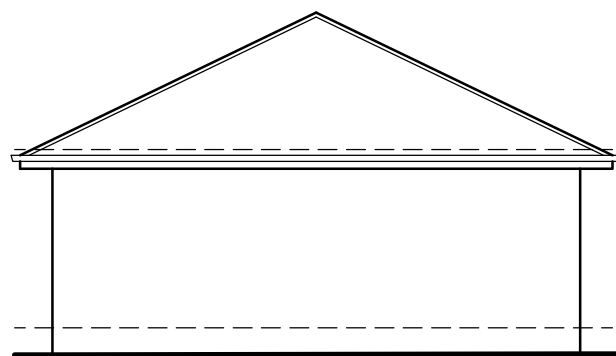


EXISTING
SIDE ELEVATION
SCALE 1:100




PROPOSED
REAR ELEVATION
SCALE 1:100

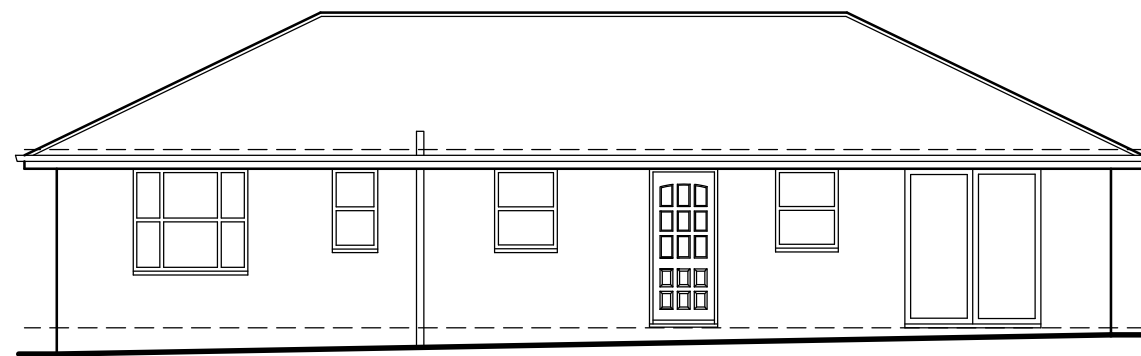


EXISTING
REAR ELEVATION
SCALE 1:100

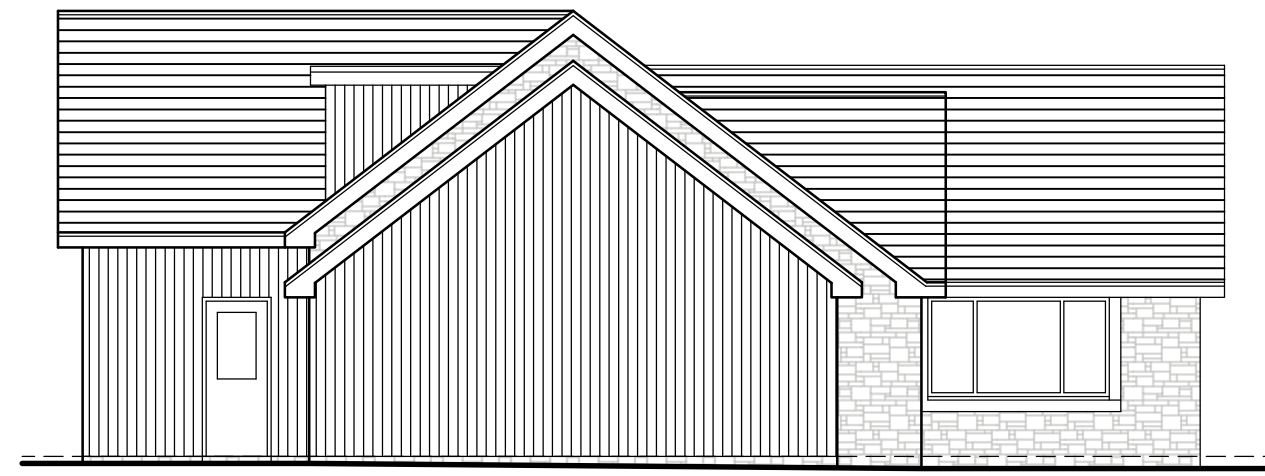


PROPOSED
SIDE ELEVATION
SCALE 1:100

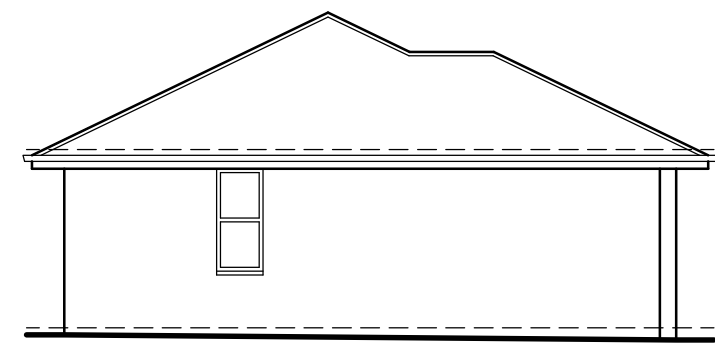

EXISTING
SIDE ELEVATION
SCALE 1:100

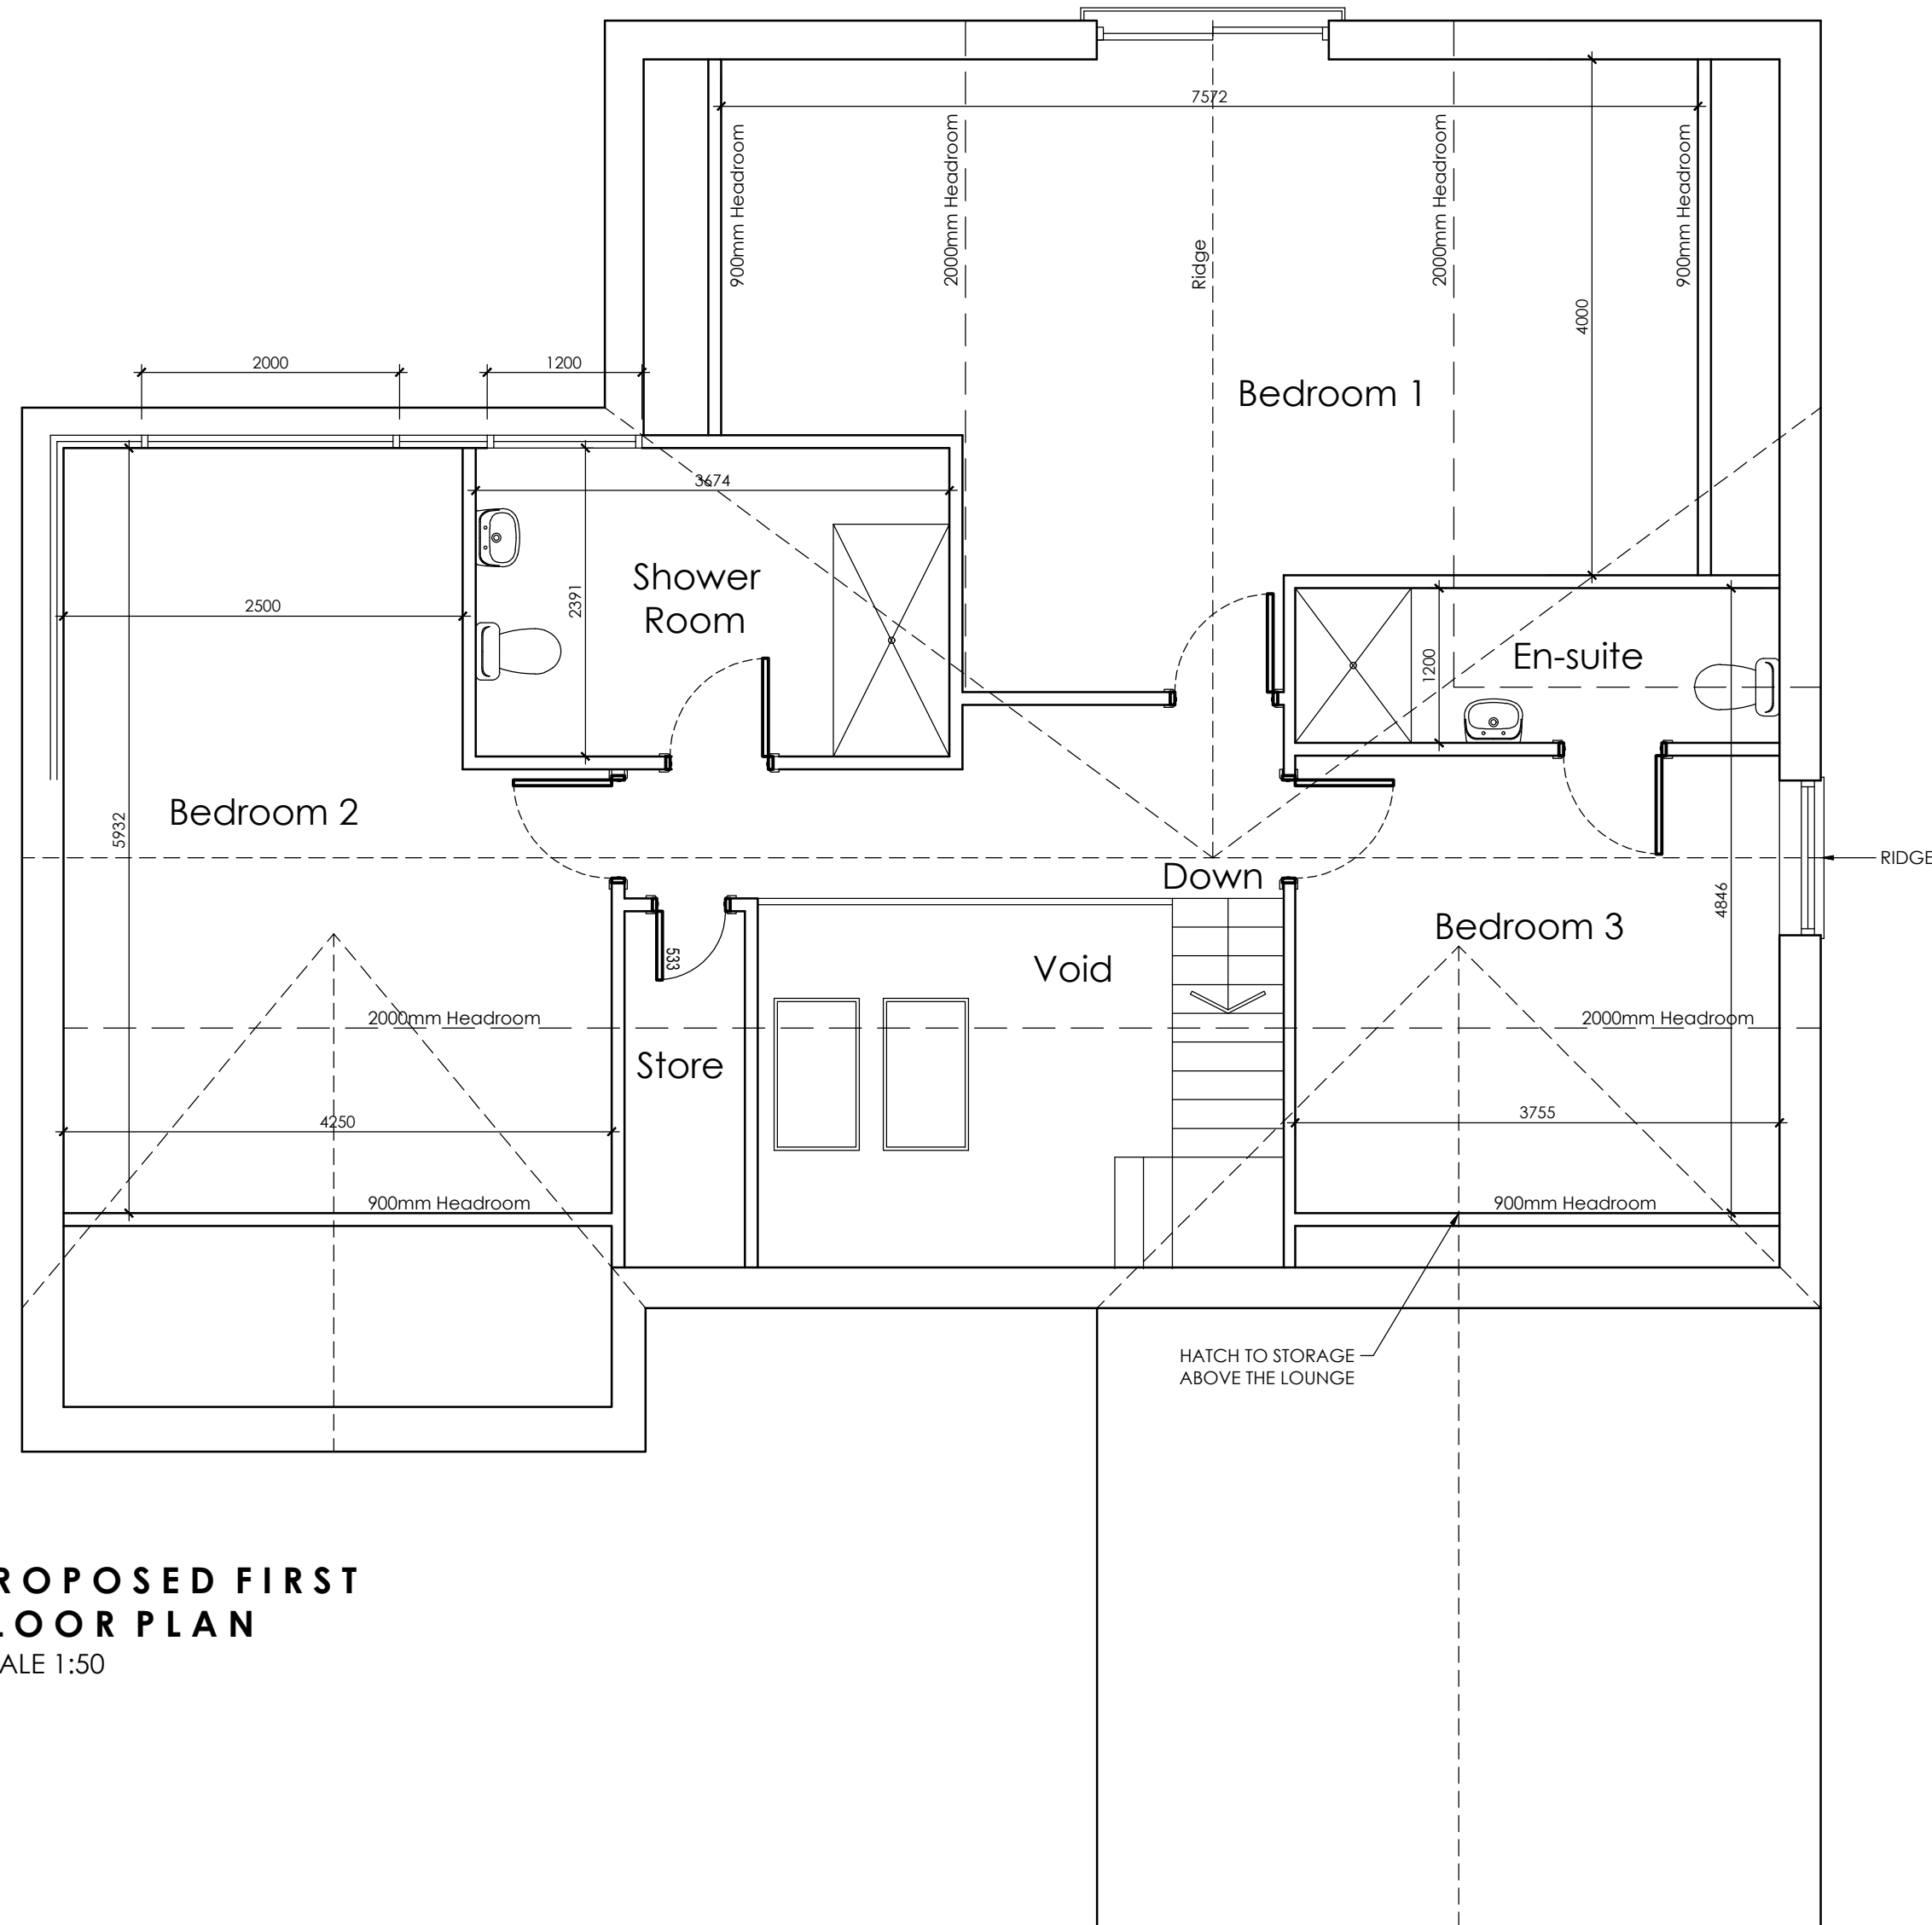

PROPOSED FIRST
FLOOR PLAN
SCALE 1:50

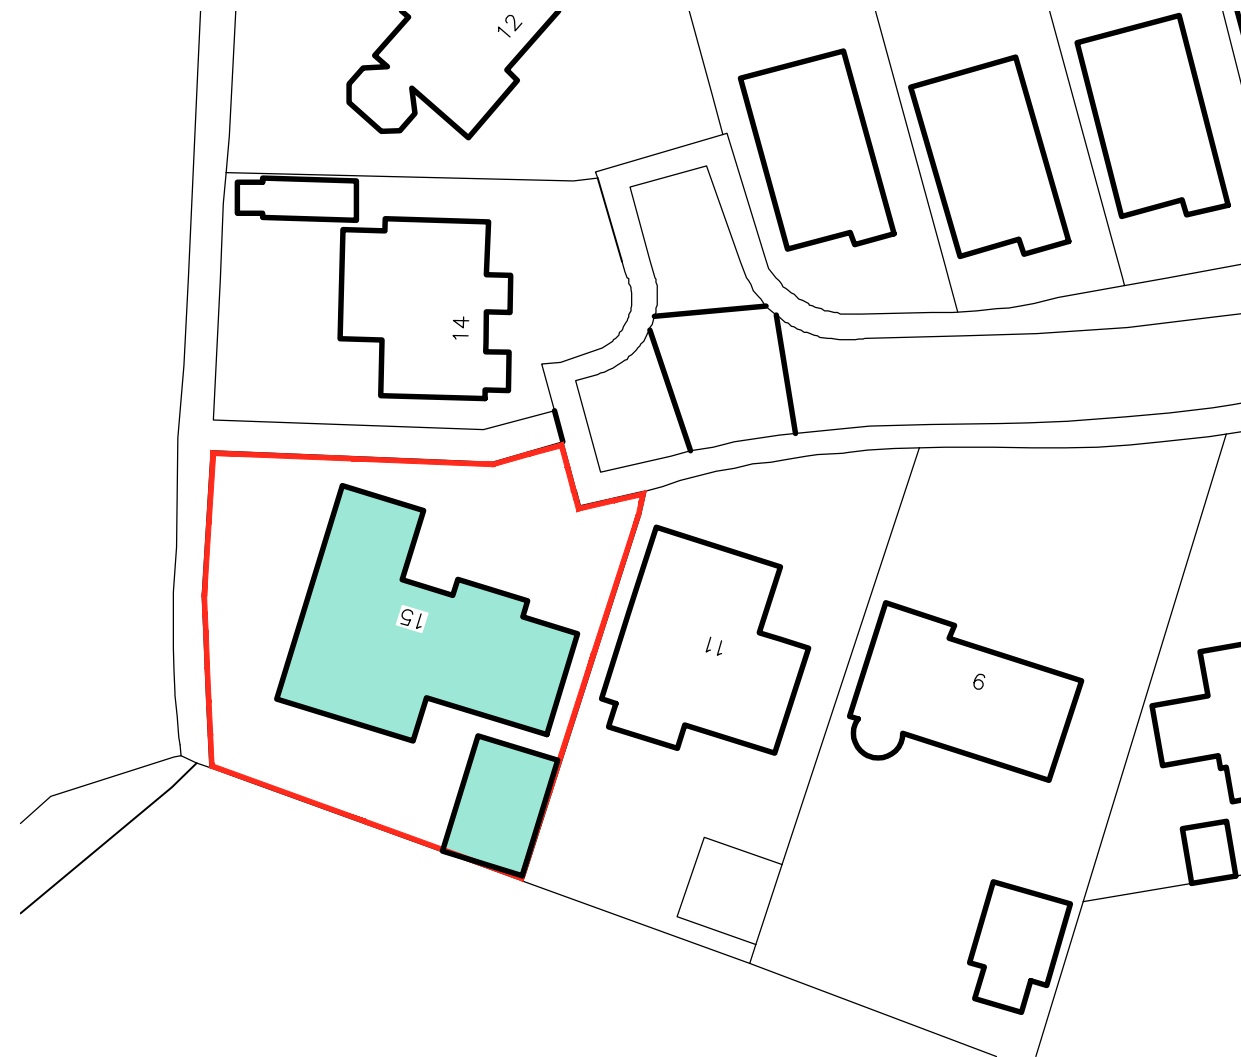

BLOCK PLAN
SCALE 1:500



LOCATION PLAN
SCALE 1:1250

 WhiteAgus Architectural Services			OFFICE ONE, DRILL HALL, 11 EASTGATE, BARNSELY, S70 2EU			Phone: 01226 208482 Email: info@whiteagus.co.uk Web: www.whiteagus.co.uk		
Project: PROPOSED WORKS AT 15 COLSTER CLOSE, GAWBER BARNSELY S75 2LR			Client: MR OLLIE BANKS					
Drawing Title: ELEVATIONS			Date: APRIL 2024	Scale: 1:50 & 1:100 @ A1				
			Ref: 23-224	Dwg. No. 02	Rev. B			
Date	Suffix	Description	Date	Suffix	Description			
04/06/2024	A	REVISED TO CLIENTS REQUIREMENTS						
19/06/2024	B	REVISED TO CLIENTS REQUIREMENTS						