


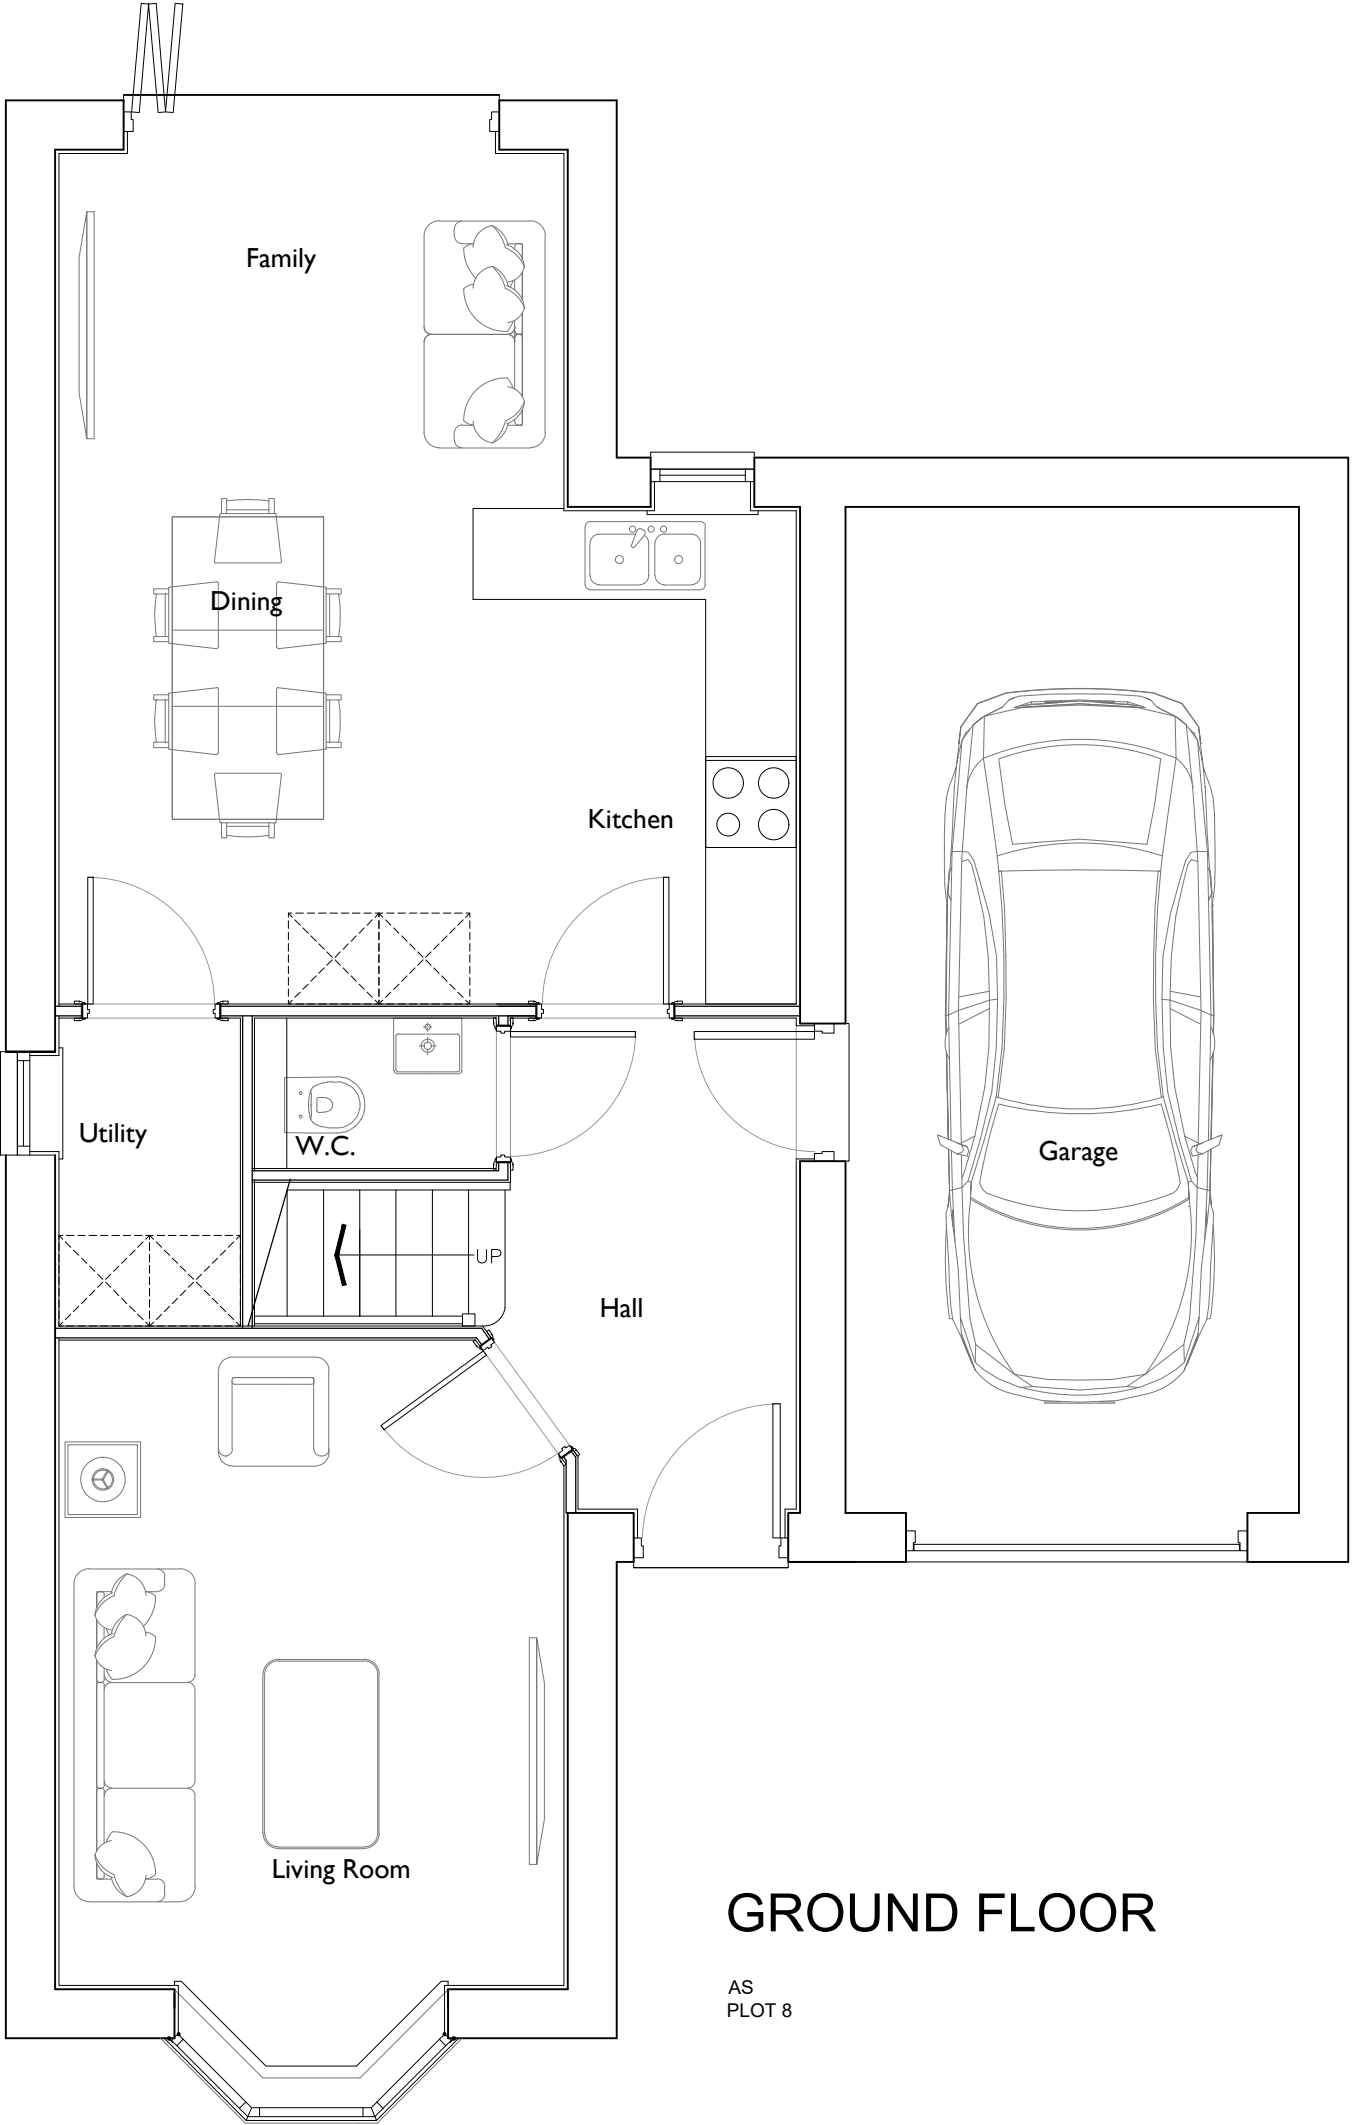

GROUND FLOOR

AS
PLOT 8

Date	Description	House Type	Thorpe Arch Grange
06.10.21	Plot numbering updated.	N402	Walton Road
		Drawing Title	Thorp Arch
		Ground Floor Plan	LS23 7BA
		Site	01937 543599
		Thurlstone	www.newethomes.co.uk
NEWETT HOMES			
Scale @ A3	1:50	Date	18/03/21
Drawn	JL	Checked	
Drawing No.	TS-N402.01	Rev.	A

Thorpe Arch Grange
Walton Road
Thorp Arch
LS23 7BA
01937 543599
www.newethomes.co.uk

