


SCALE 1:50


20 MOORLAND AVENUE

EAST ELEVATION EXISTING + PROPOSED

REF: PP-14750507

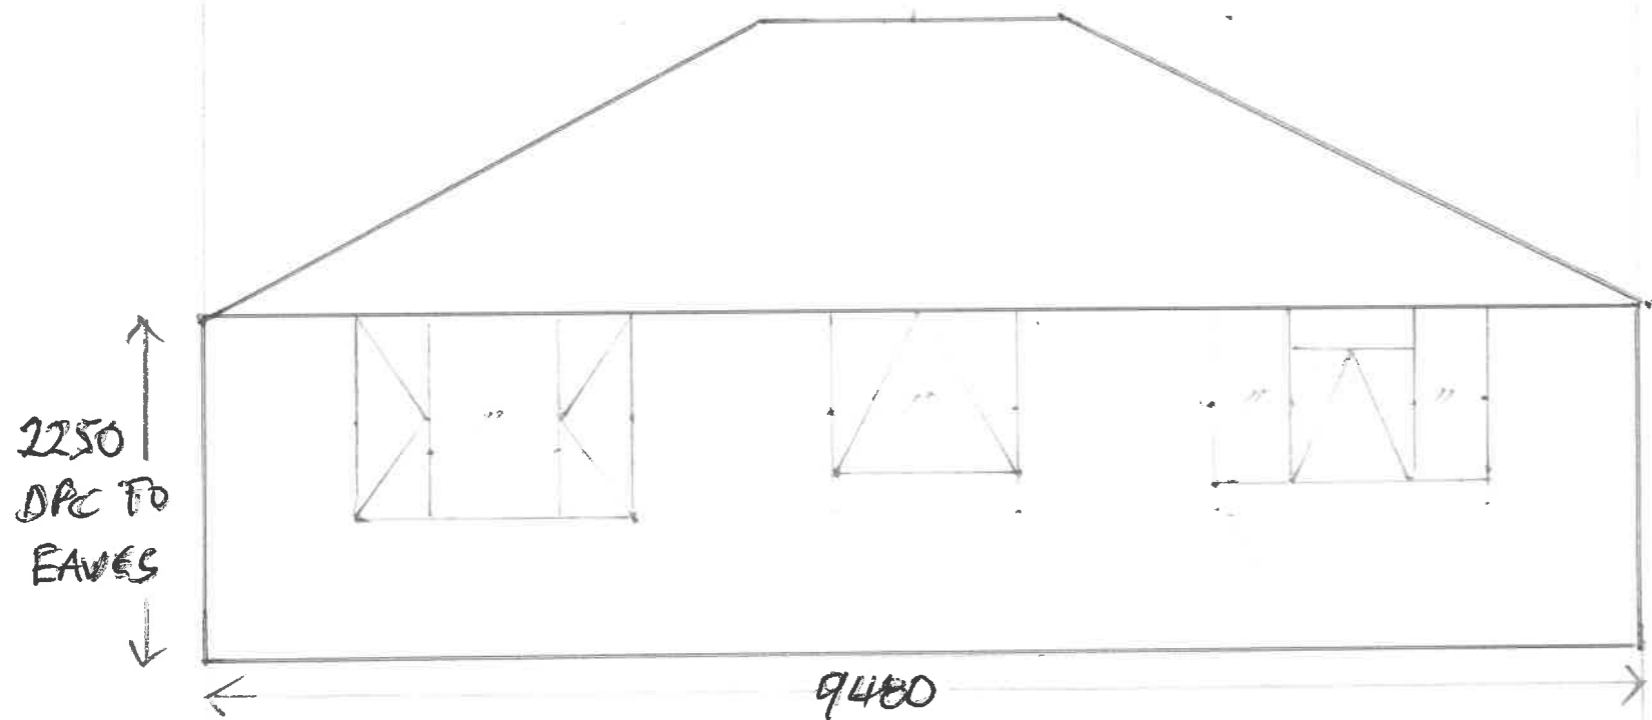

EXISTING EAST ELEVATION

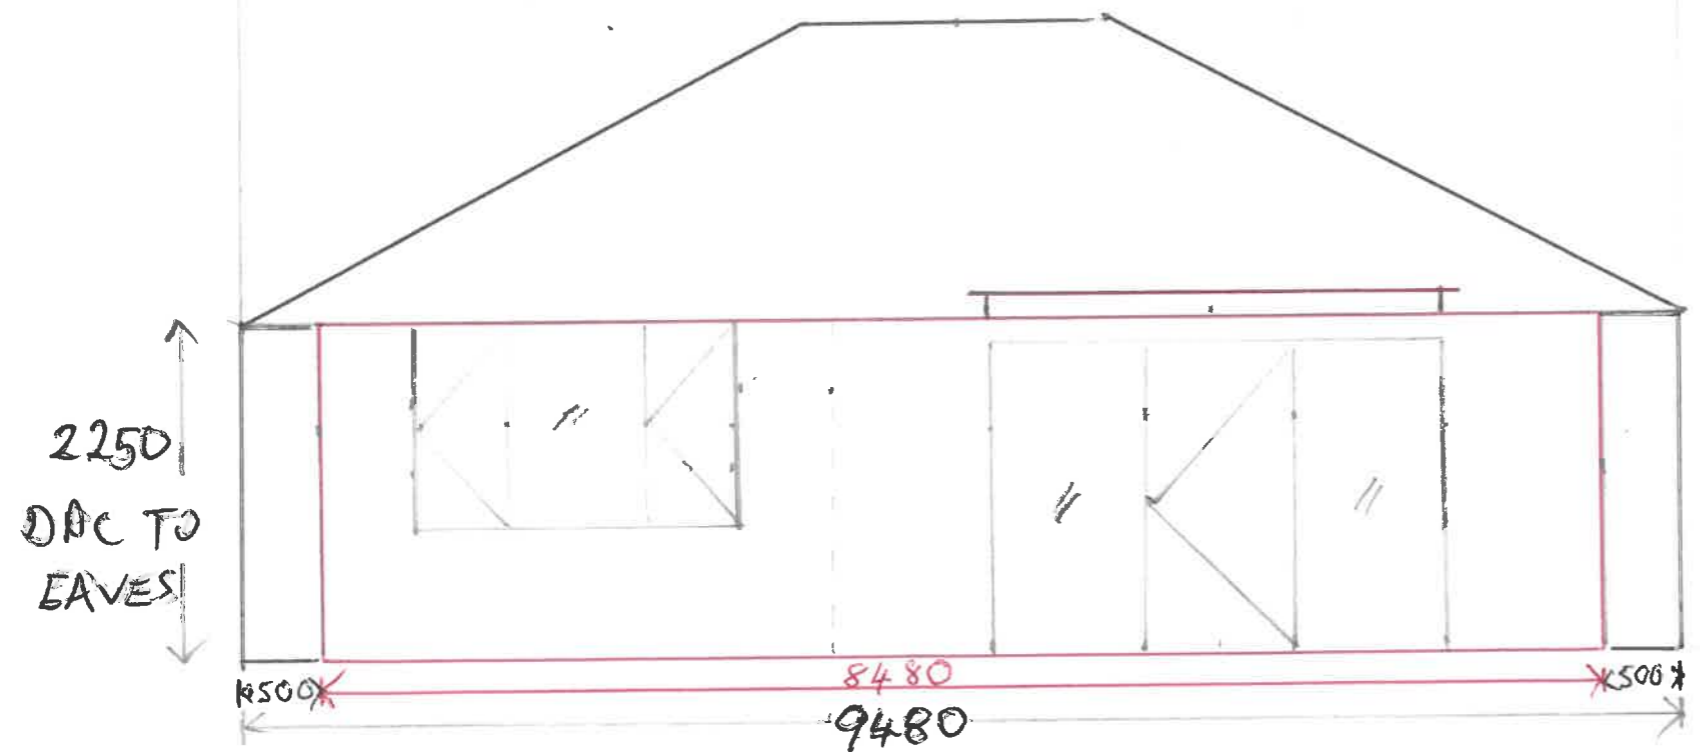

PROPOSED EAST ELEVATION, EXTENSION/LAYOUT