


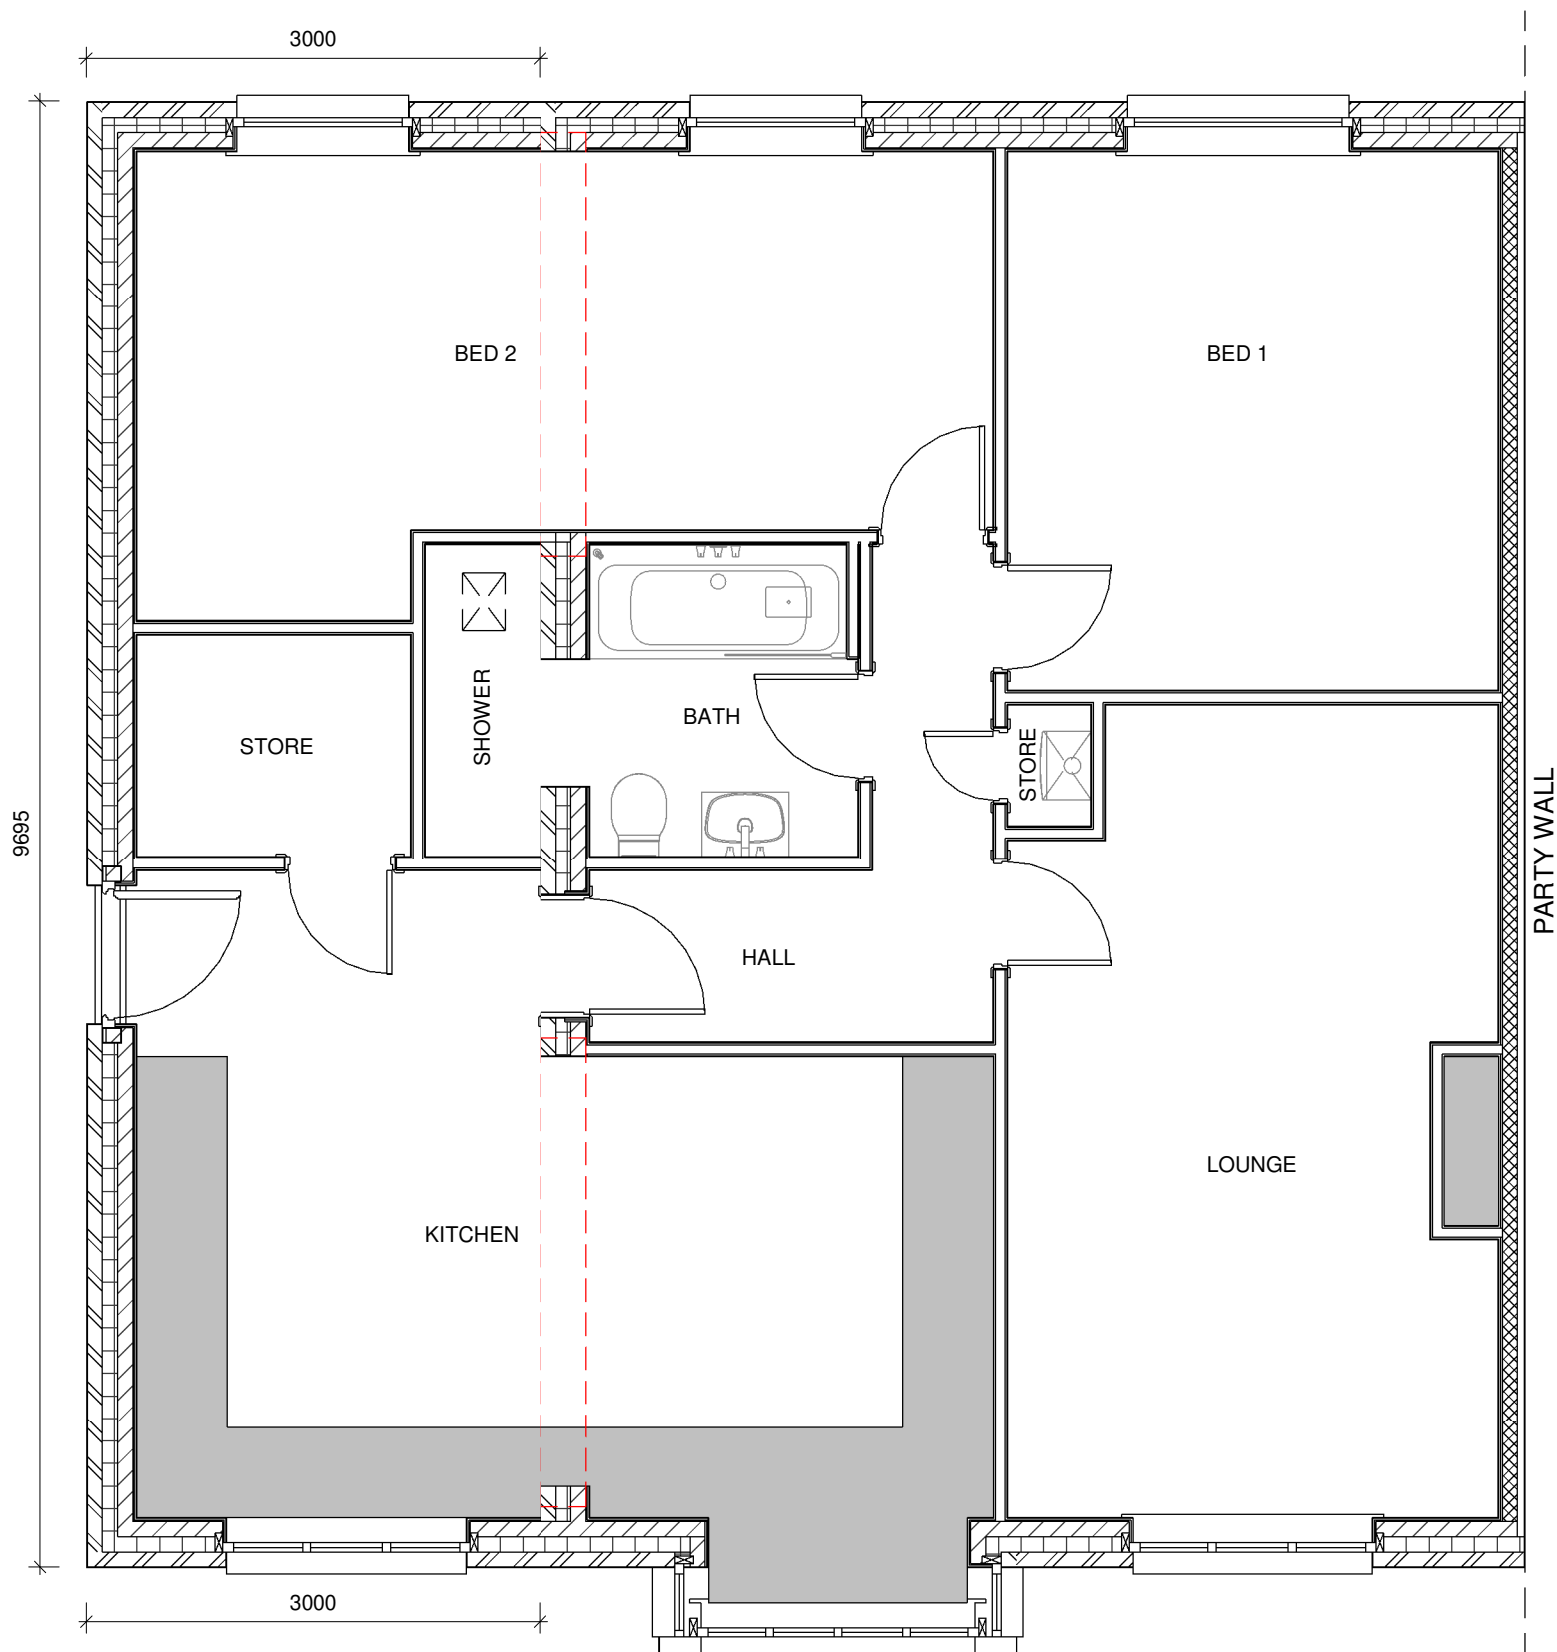

Proposed GF Plan
1 : 50



Front Elevation
1 : 100



Rear Elevation
1 : 100



Left Side Elevation
1 : 100

REV	DATE	BY	AMENDMENTS
Sketch			
DATE: 17/06/22		SCALE @ A3: As indicated	DRAWN BY: AH
DWG TITLE: Proposed Plans			
DRWG No: 83/002			REV: