

Copyright of this drawing is the property of Urban Edge Architecture Limited. It must not be reproduced or amended nor used in the execution of any works whether in conjunction with the proposed works for which it is prepared or otherwise without the express consent in writing of Urban Edge Architecture Limited.



Urban Edge Architecture Limited
One Scotgate Mews, Scotgate,
Stamford, Lincolnshire, PE9 2FX.

Tel. ++44 (0)1780 755 665
Fax. ++44 (0)1780 755 360

DRAWING TO BE READ IN COLOUR

SITE ADDRESS:

WOMBWELL LANE
BARNSELY
S70 3NS

 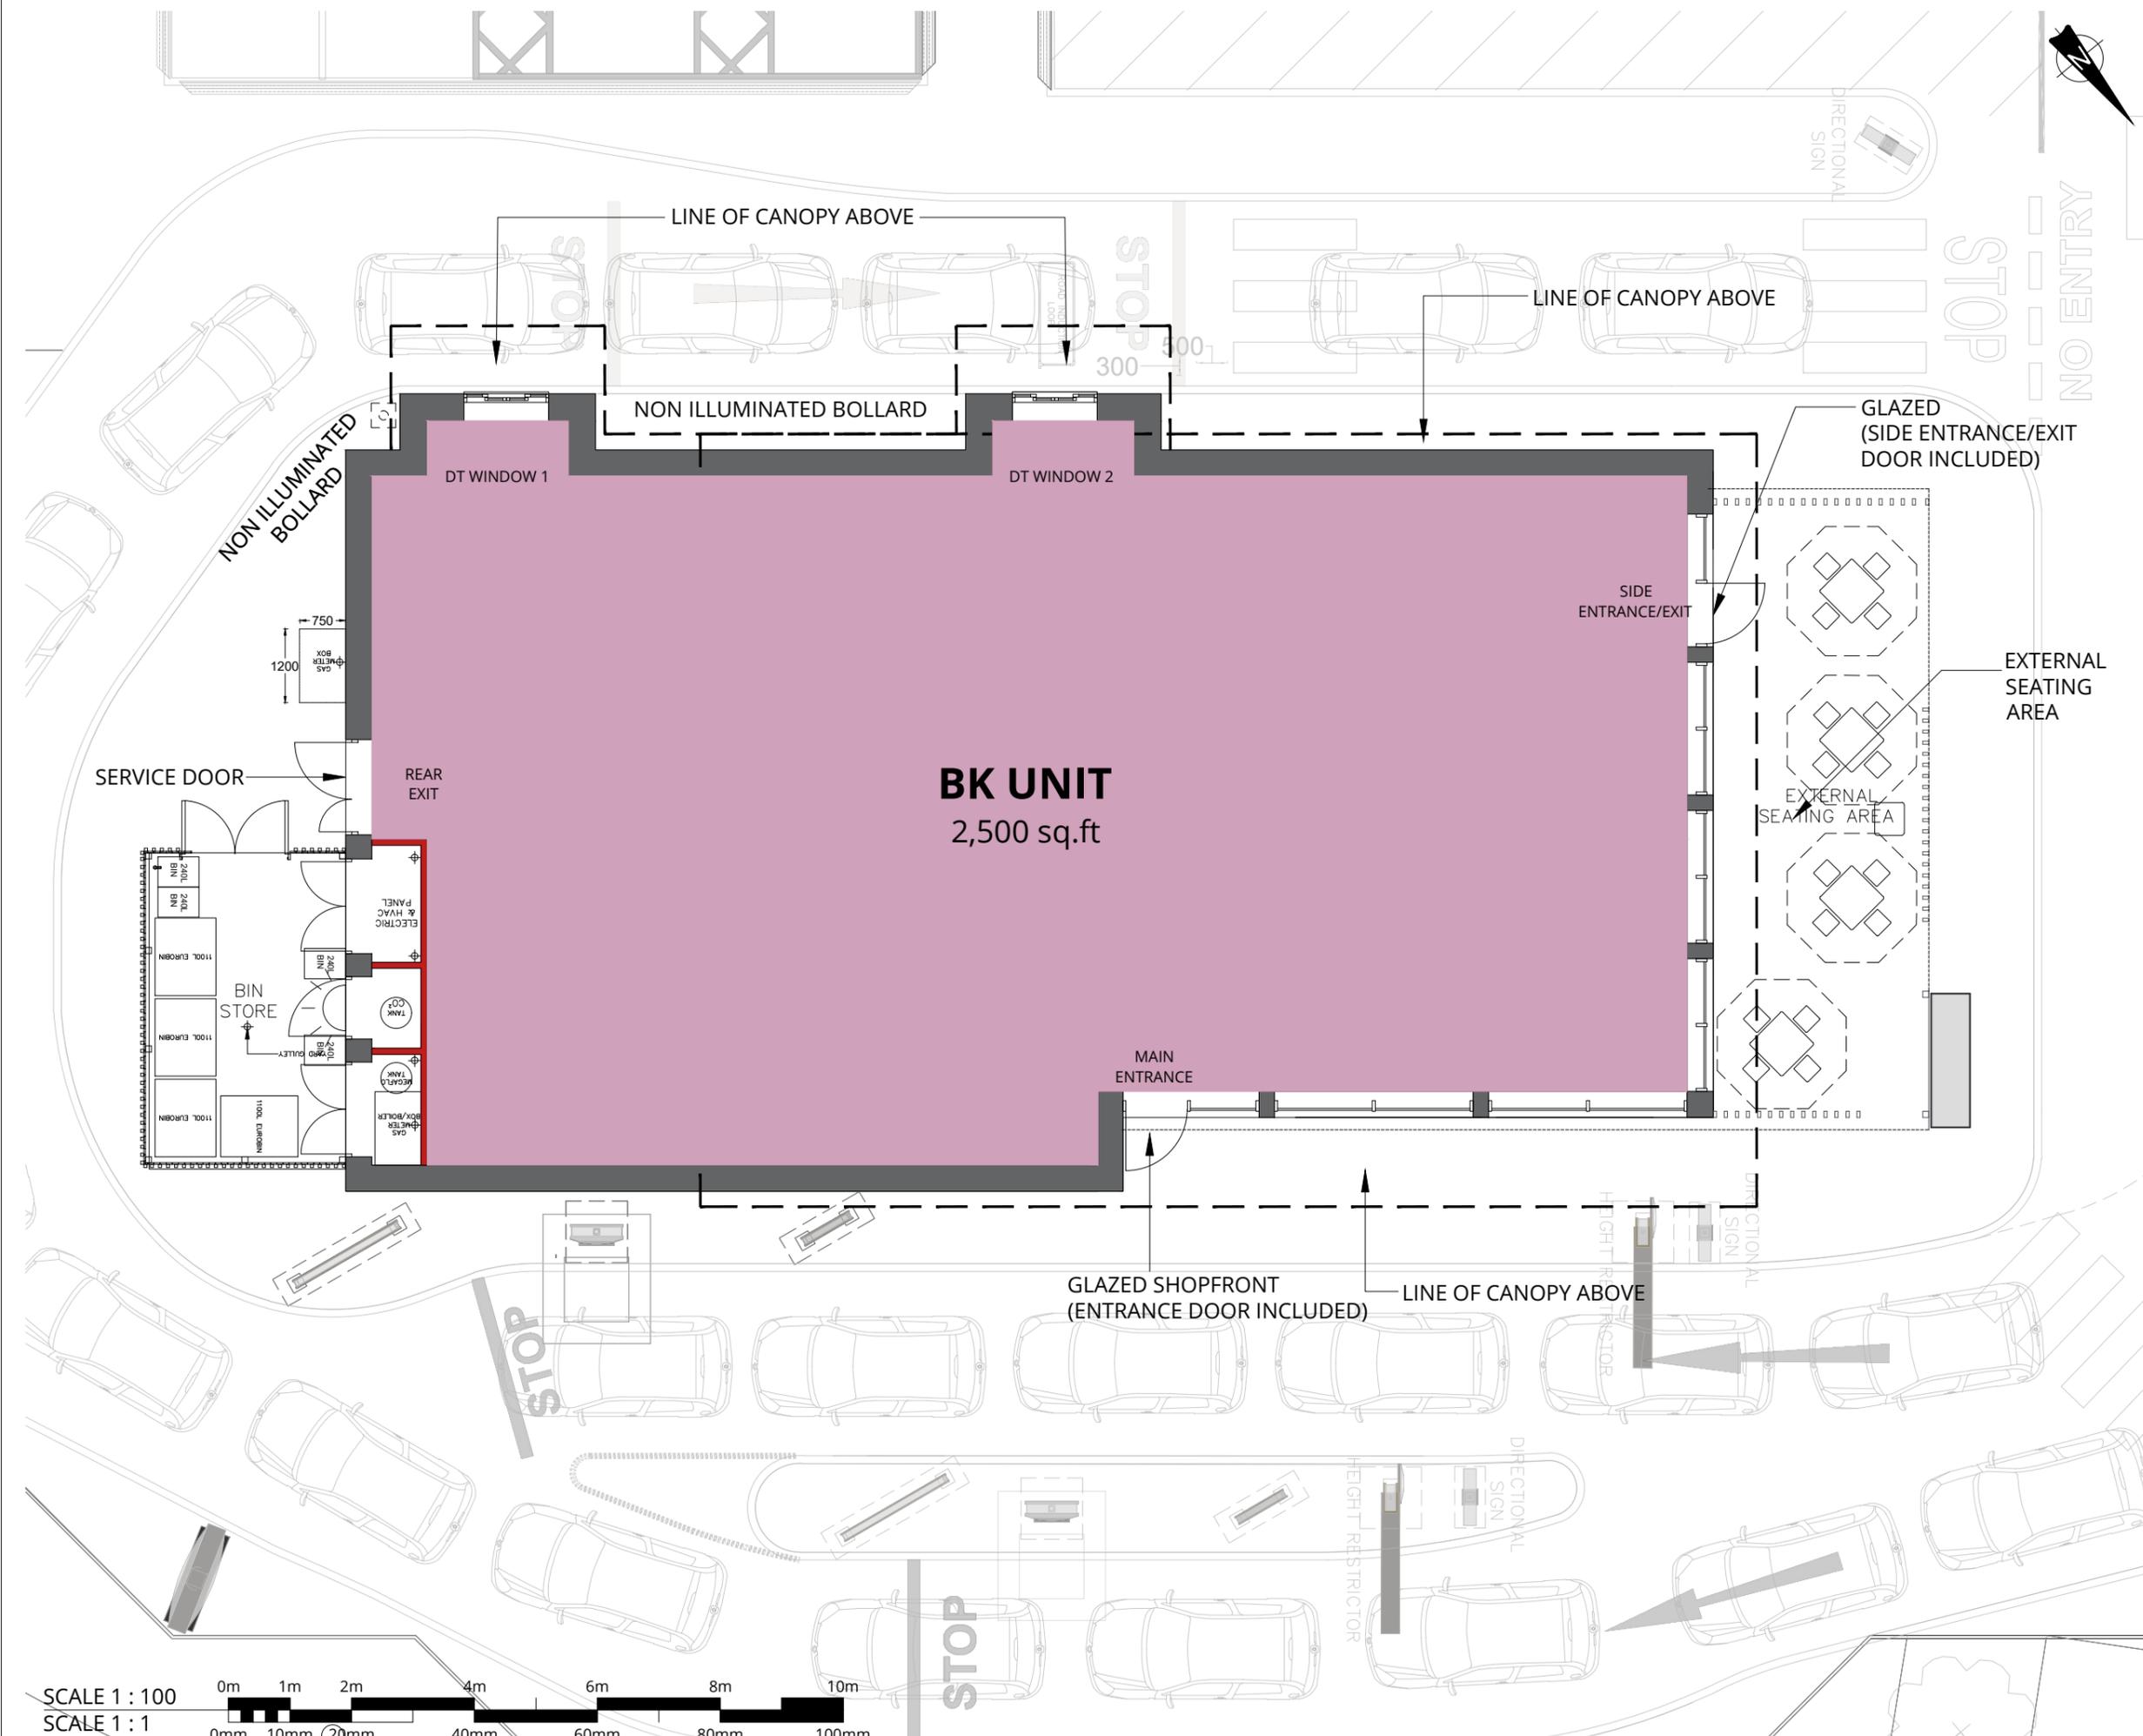

Rev No	Description	Drawn By	Date



Client
BKUK GROUP LIMITED

Project
BURGER KING BARNSELY

Drawing
PROPOSED GROUND FLOOR PLAN

Issue Purpose
PLANNING

UE Proj No	Scale	Date	Drawn	Status	Revision
2763	1:100 @A3	DEC 24	ND	-	P00

Project - Organisation - Volume/System - Level - Type - Role - Number
2681-URB-BA-ZZ-DR-A-208154