
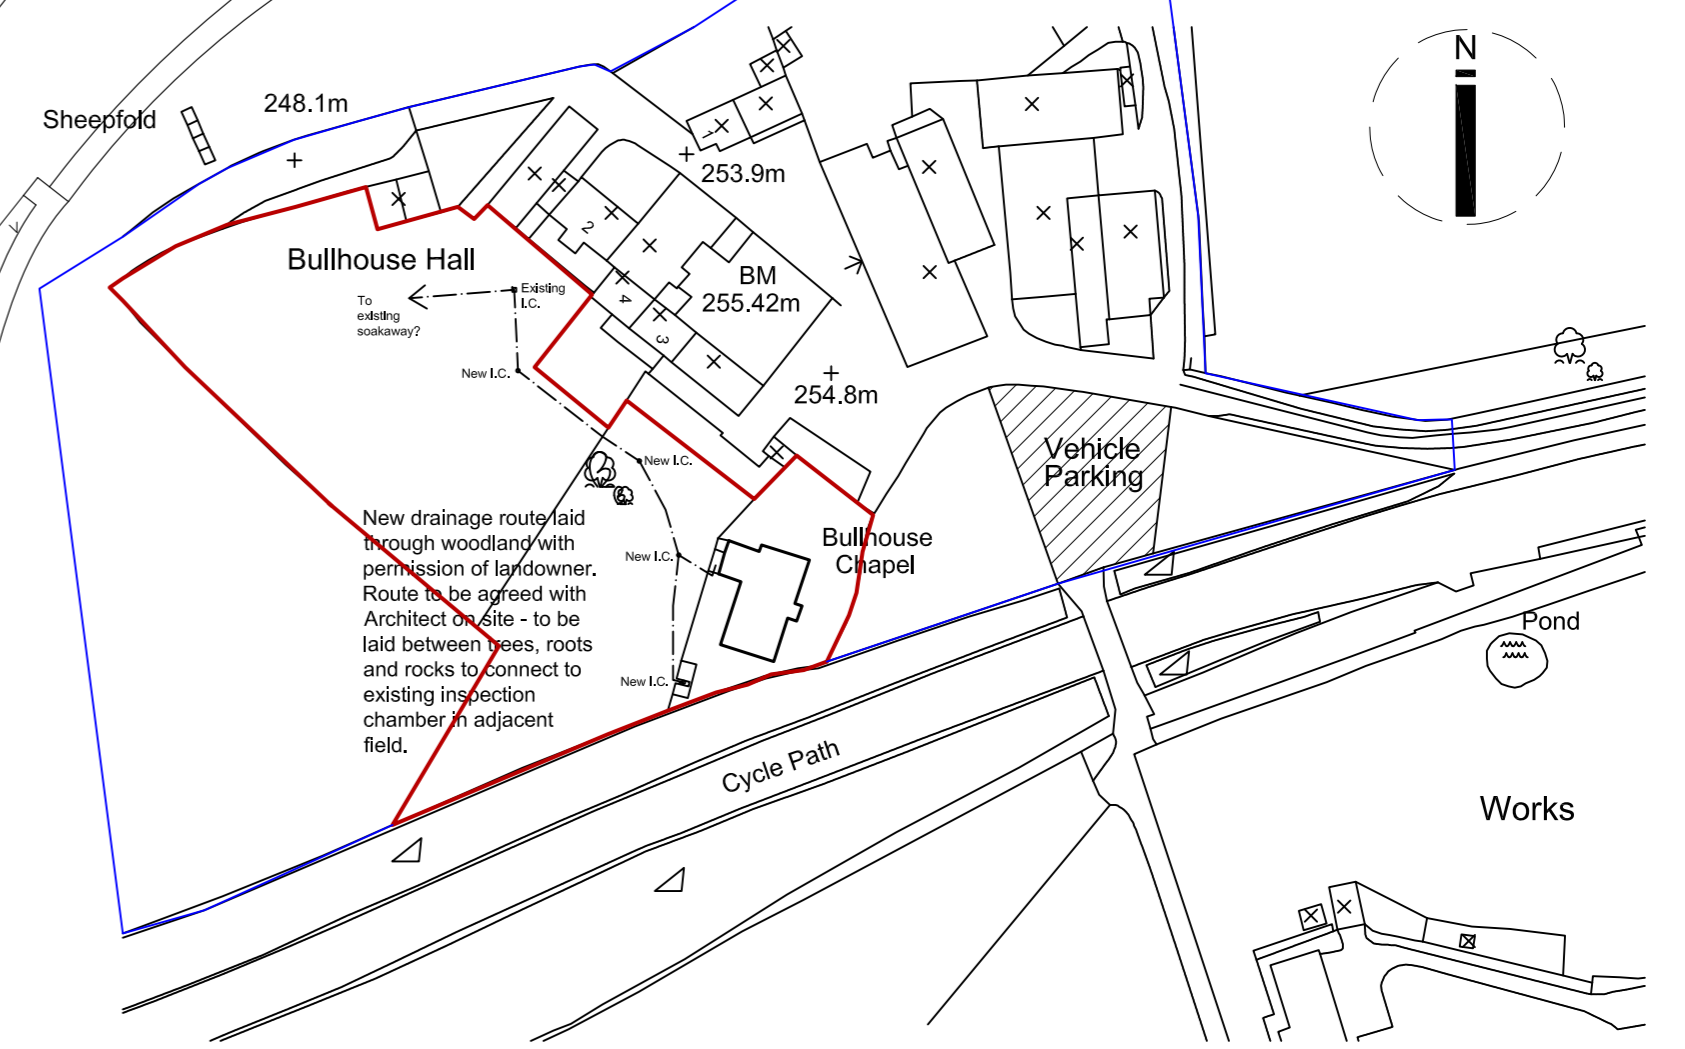



© No dimensions are to be scaled from this drawing. All dimensions and sizes to be verified on site

Rev A. Revised layout to match P01 Oct 14
Rev B. Revised Red Outline Feb 16

Drawing prepared from published sources not by site survey. All Contractors/Tenderers are to check / verify all dimensions on site.

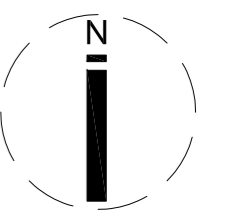

Location Plan
Scale 1:1250

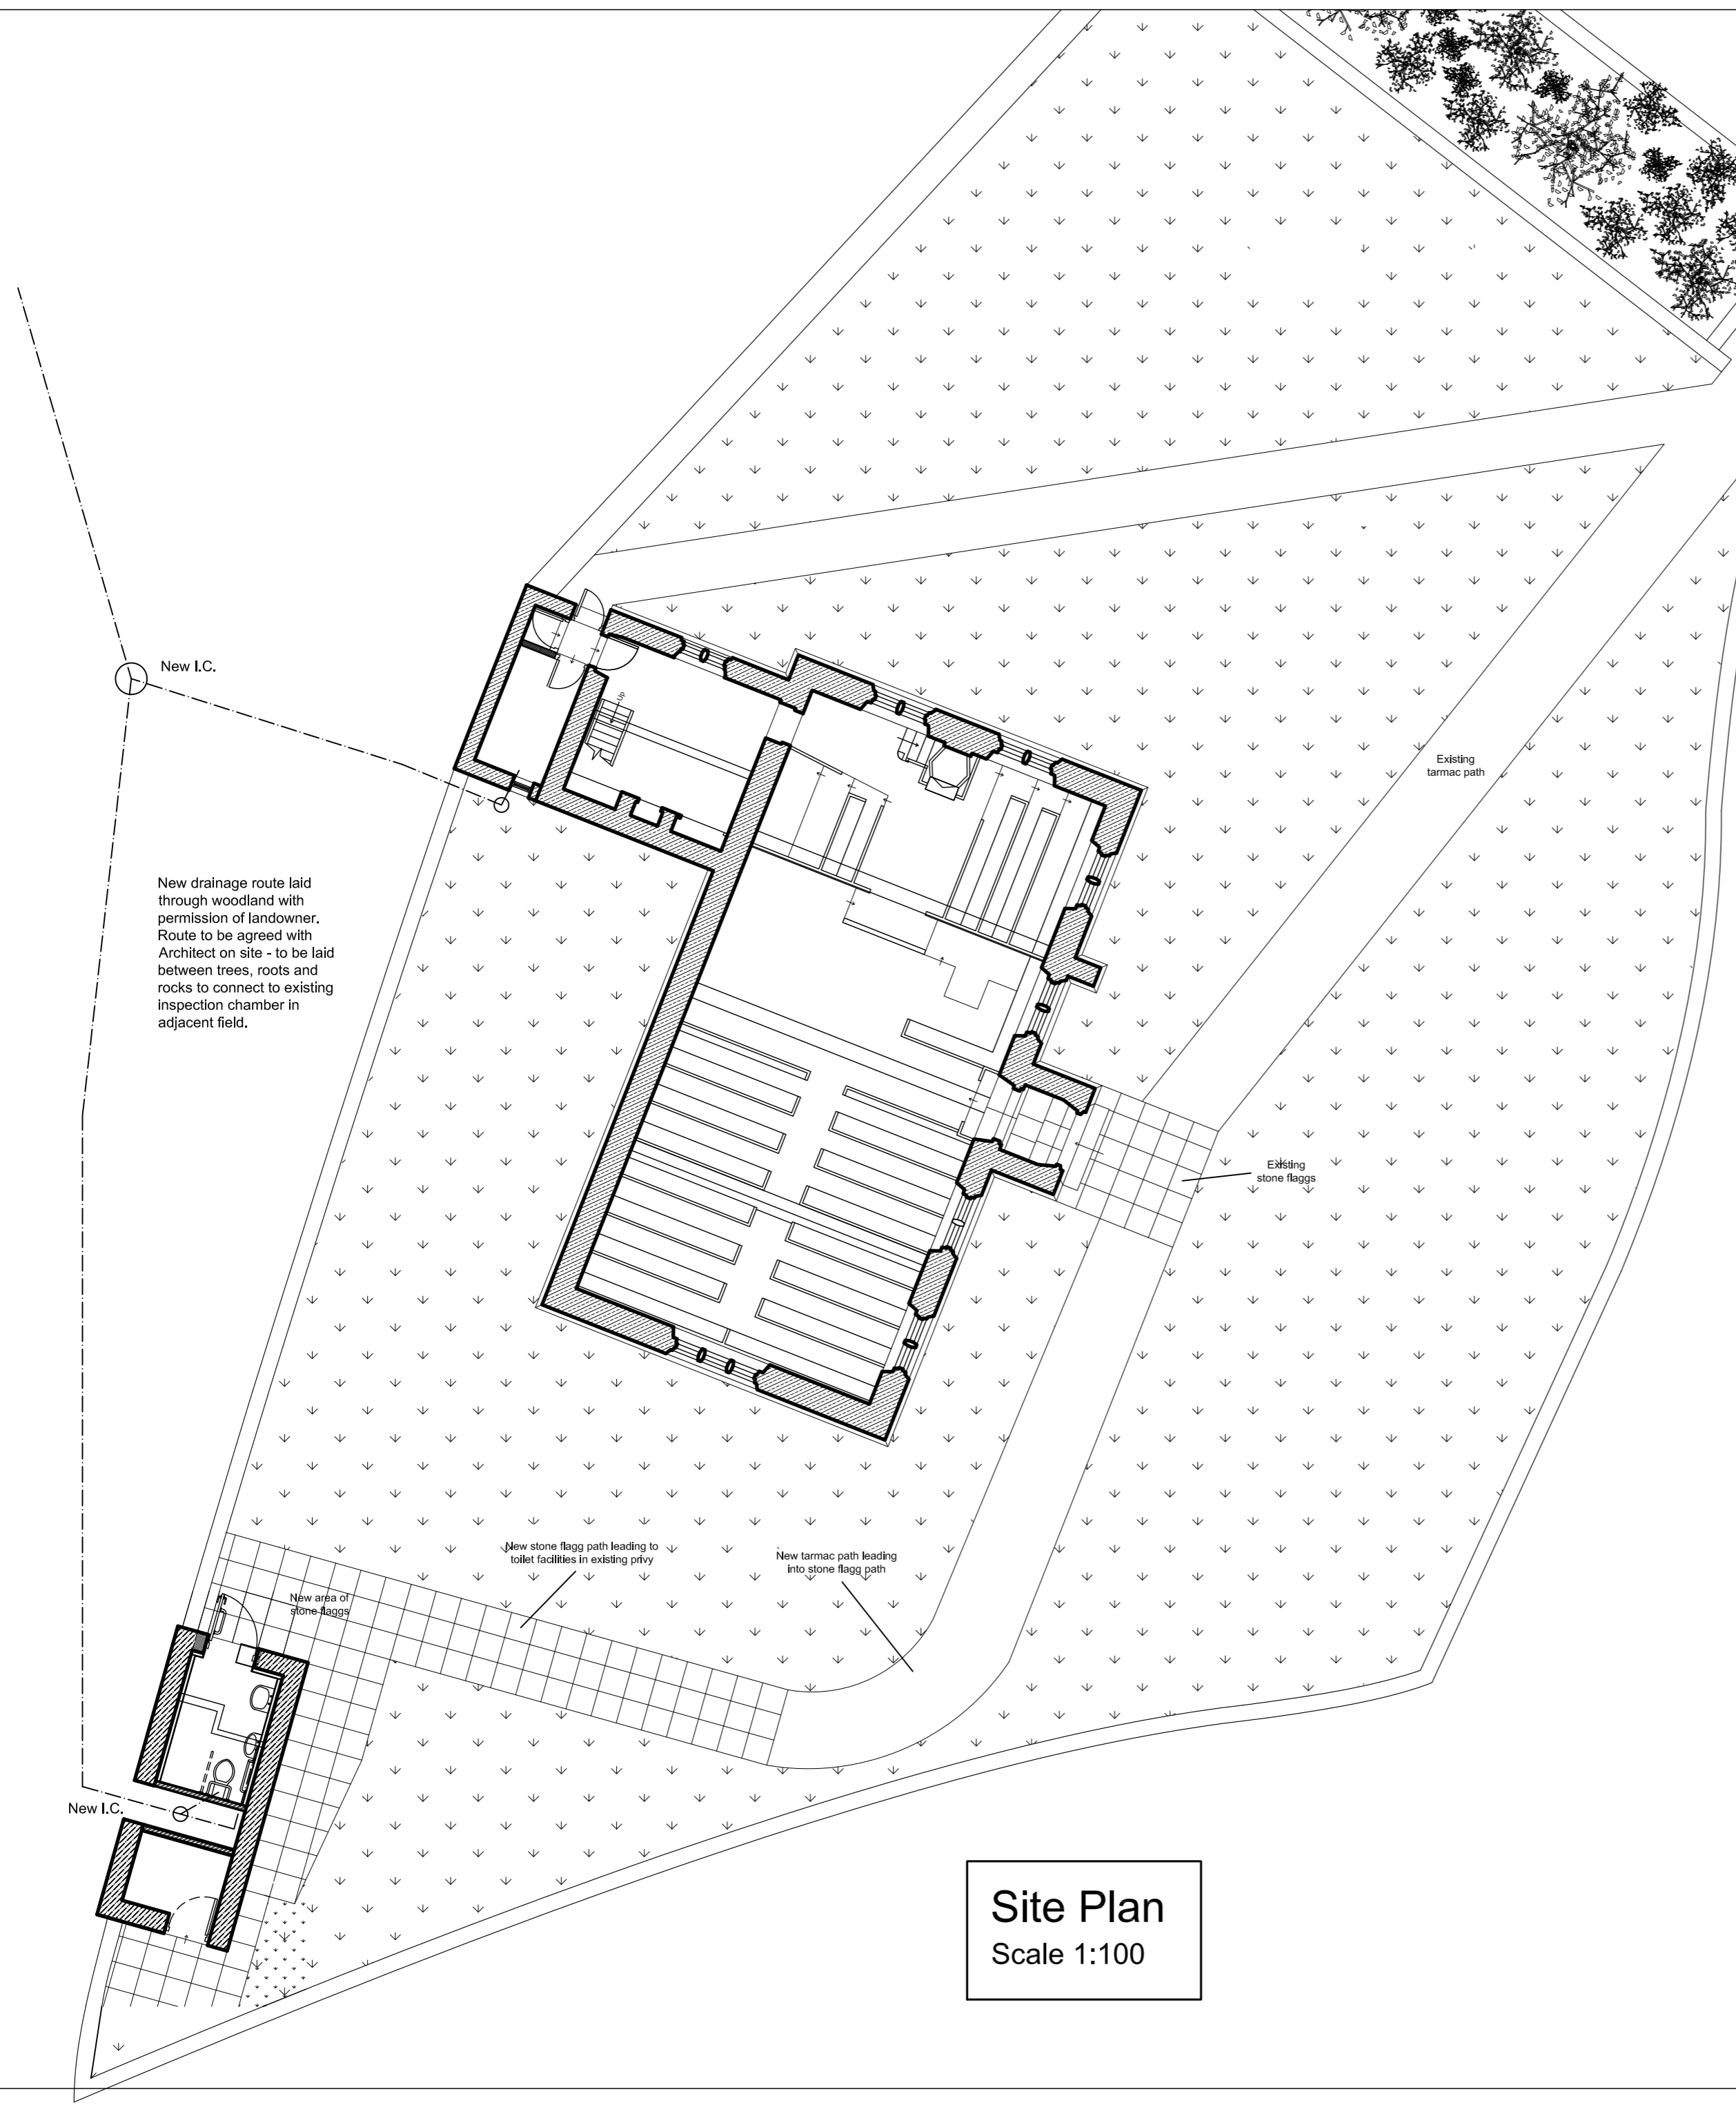

Site Plan
Scale 1:100

No.	Date	Revision Details	By
Andrew Shepherd. Chartered Architect, Surveyor 453 Glossop Road, Sheffield S10 2PT Telephone: 0114 2662458, Fax: 01142662459, Email: info@andrewshepherdarchitect.co.uk			
Client: Bullhouse Dissenters Chapel Trustees			
Job Title: New WC to Bullhouse Chapel, Bullhouse Lane, Millhouse Green, Penistone, Sheffield S36 9NF			
Drawing Title: Proposed New W/c within Chapel Outbuilding - PLANNING PERMISSION			
Scale: 1:100 @ A2	Drawn By: TJC	Date: Aug 2014	
Job No: 03.20.11/12	Drawing No: P/02	Revision No: B	