

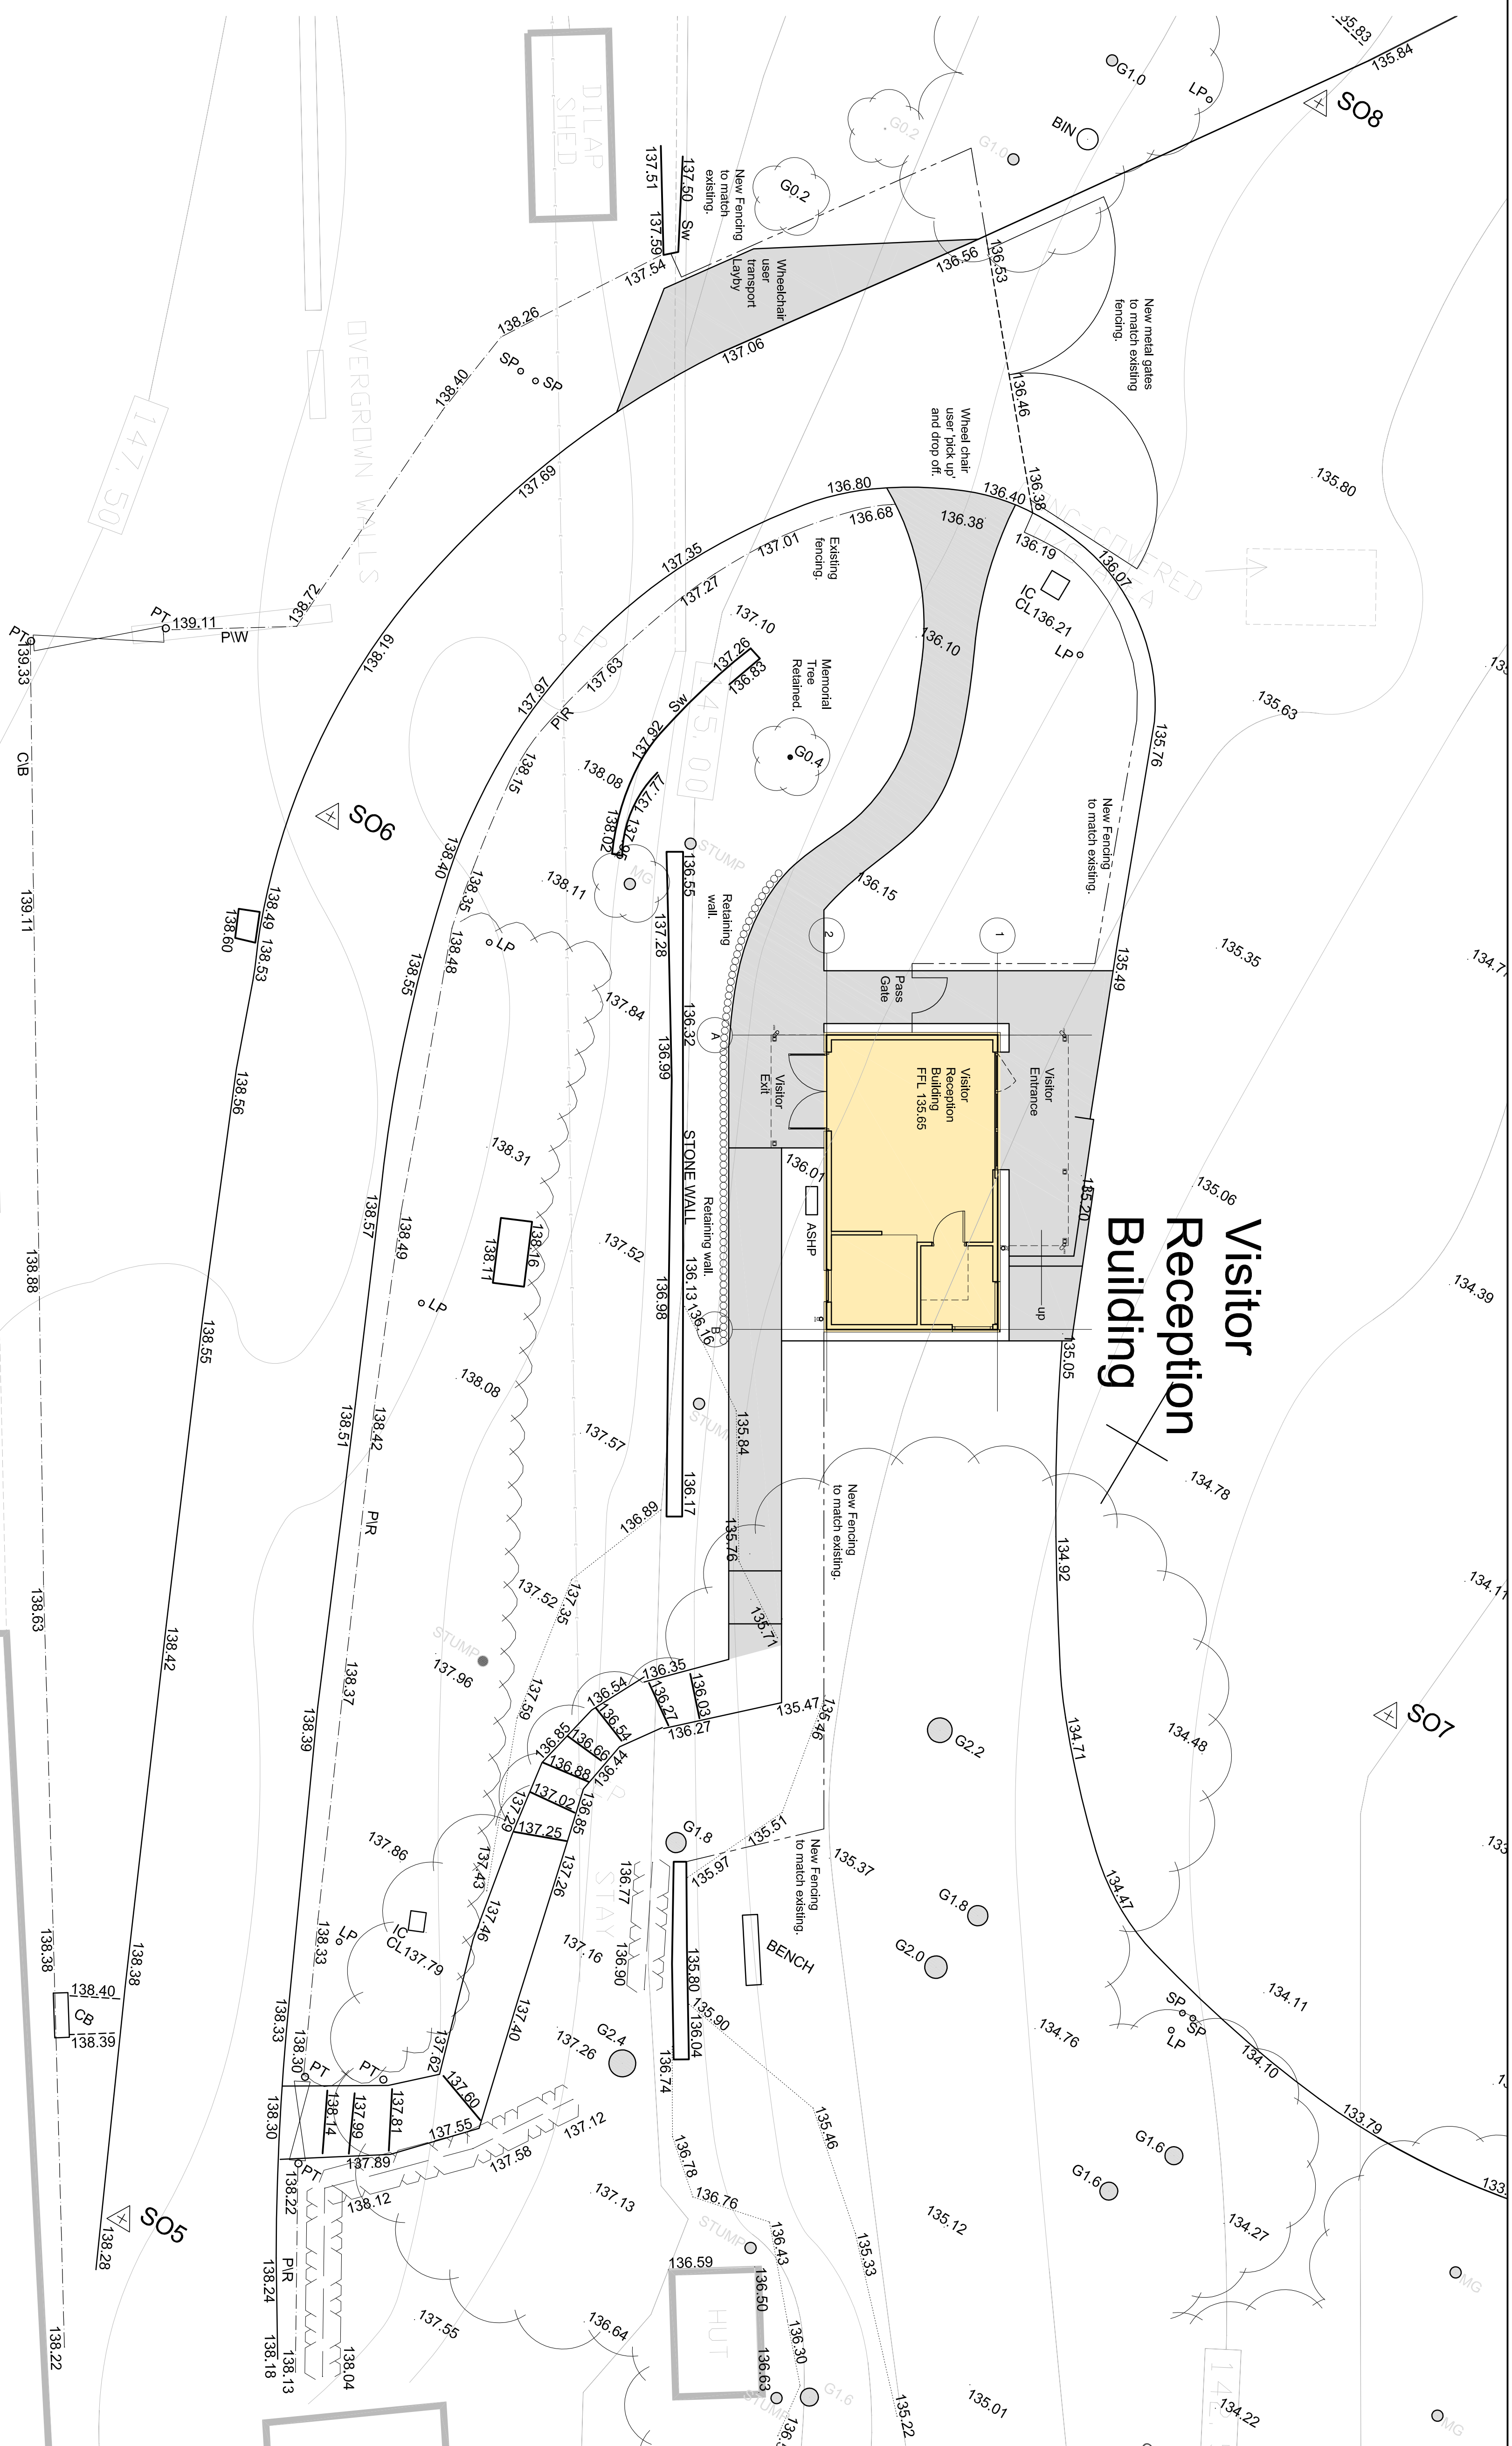


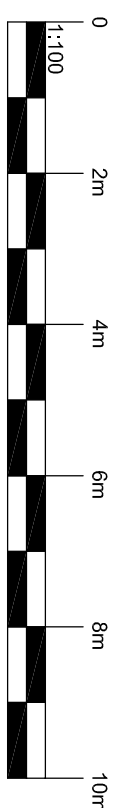

REVISIONS				
Rev.	Description	Date	By	Chkd
A	Key Added	18.12.18	RG	RR
B	Layout amended PLANNING APPLICATION SUBMISSION	20.12.18	RG	RR

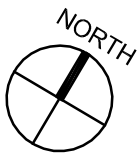

Cass
associates

architects
interior planning
landscape
conservation

Studio 204B The Tea Factory
82 Wood Street
Liverpool L1 0QD
T +44 (0)151 707 0110
E info@cassassociates.co.uk
W www.cassassociates.co.uk

client
THE NATIONAL TRUST
project
WENTWORTH CASTLE GARDENS

THE NATIONAL TRUST
project
WENTWORTH CASTLE

architecture
masterplanning
planning
landscape
conservation

Studio 204B The Test Factory
82 Wood Street
Liverpool L1 4DQ
T - +44 (0)151 707 0110
E - info@stassociates.co.uk
W - www.stassociates.co.uk

Studio 204B The Test Factory
82 Wood Street
Liverpool L1 4DQ
T - +44 (0)151 707 0110
E - all@artssociates.co.uk
W - www.artssociates.co.uk

PLANNING

drawing title	Proposed Site Plan GENERAL ARRANGEMENT
---------------	---

scale @ A1 1:100	1452-P011
date 17.12.18	B
dwn RG chkd RR	

1452-P011
B