



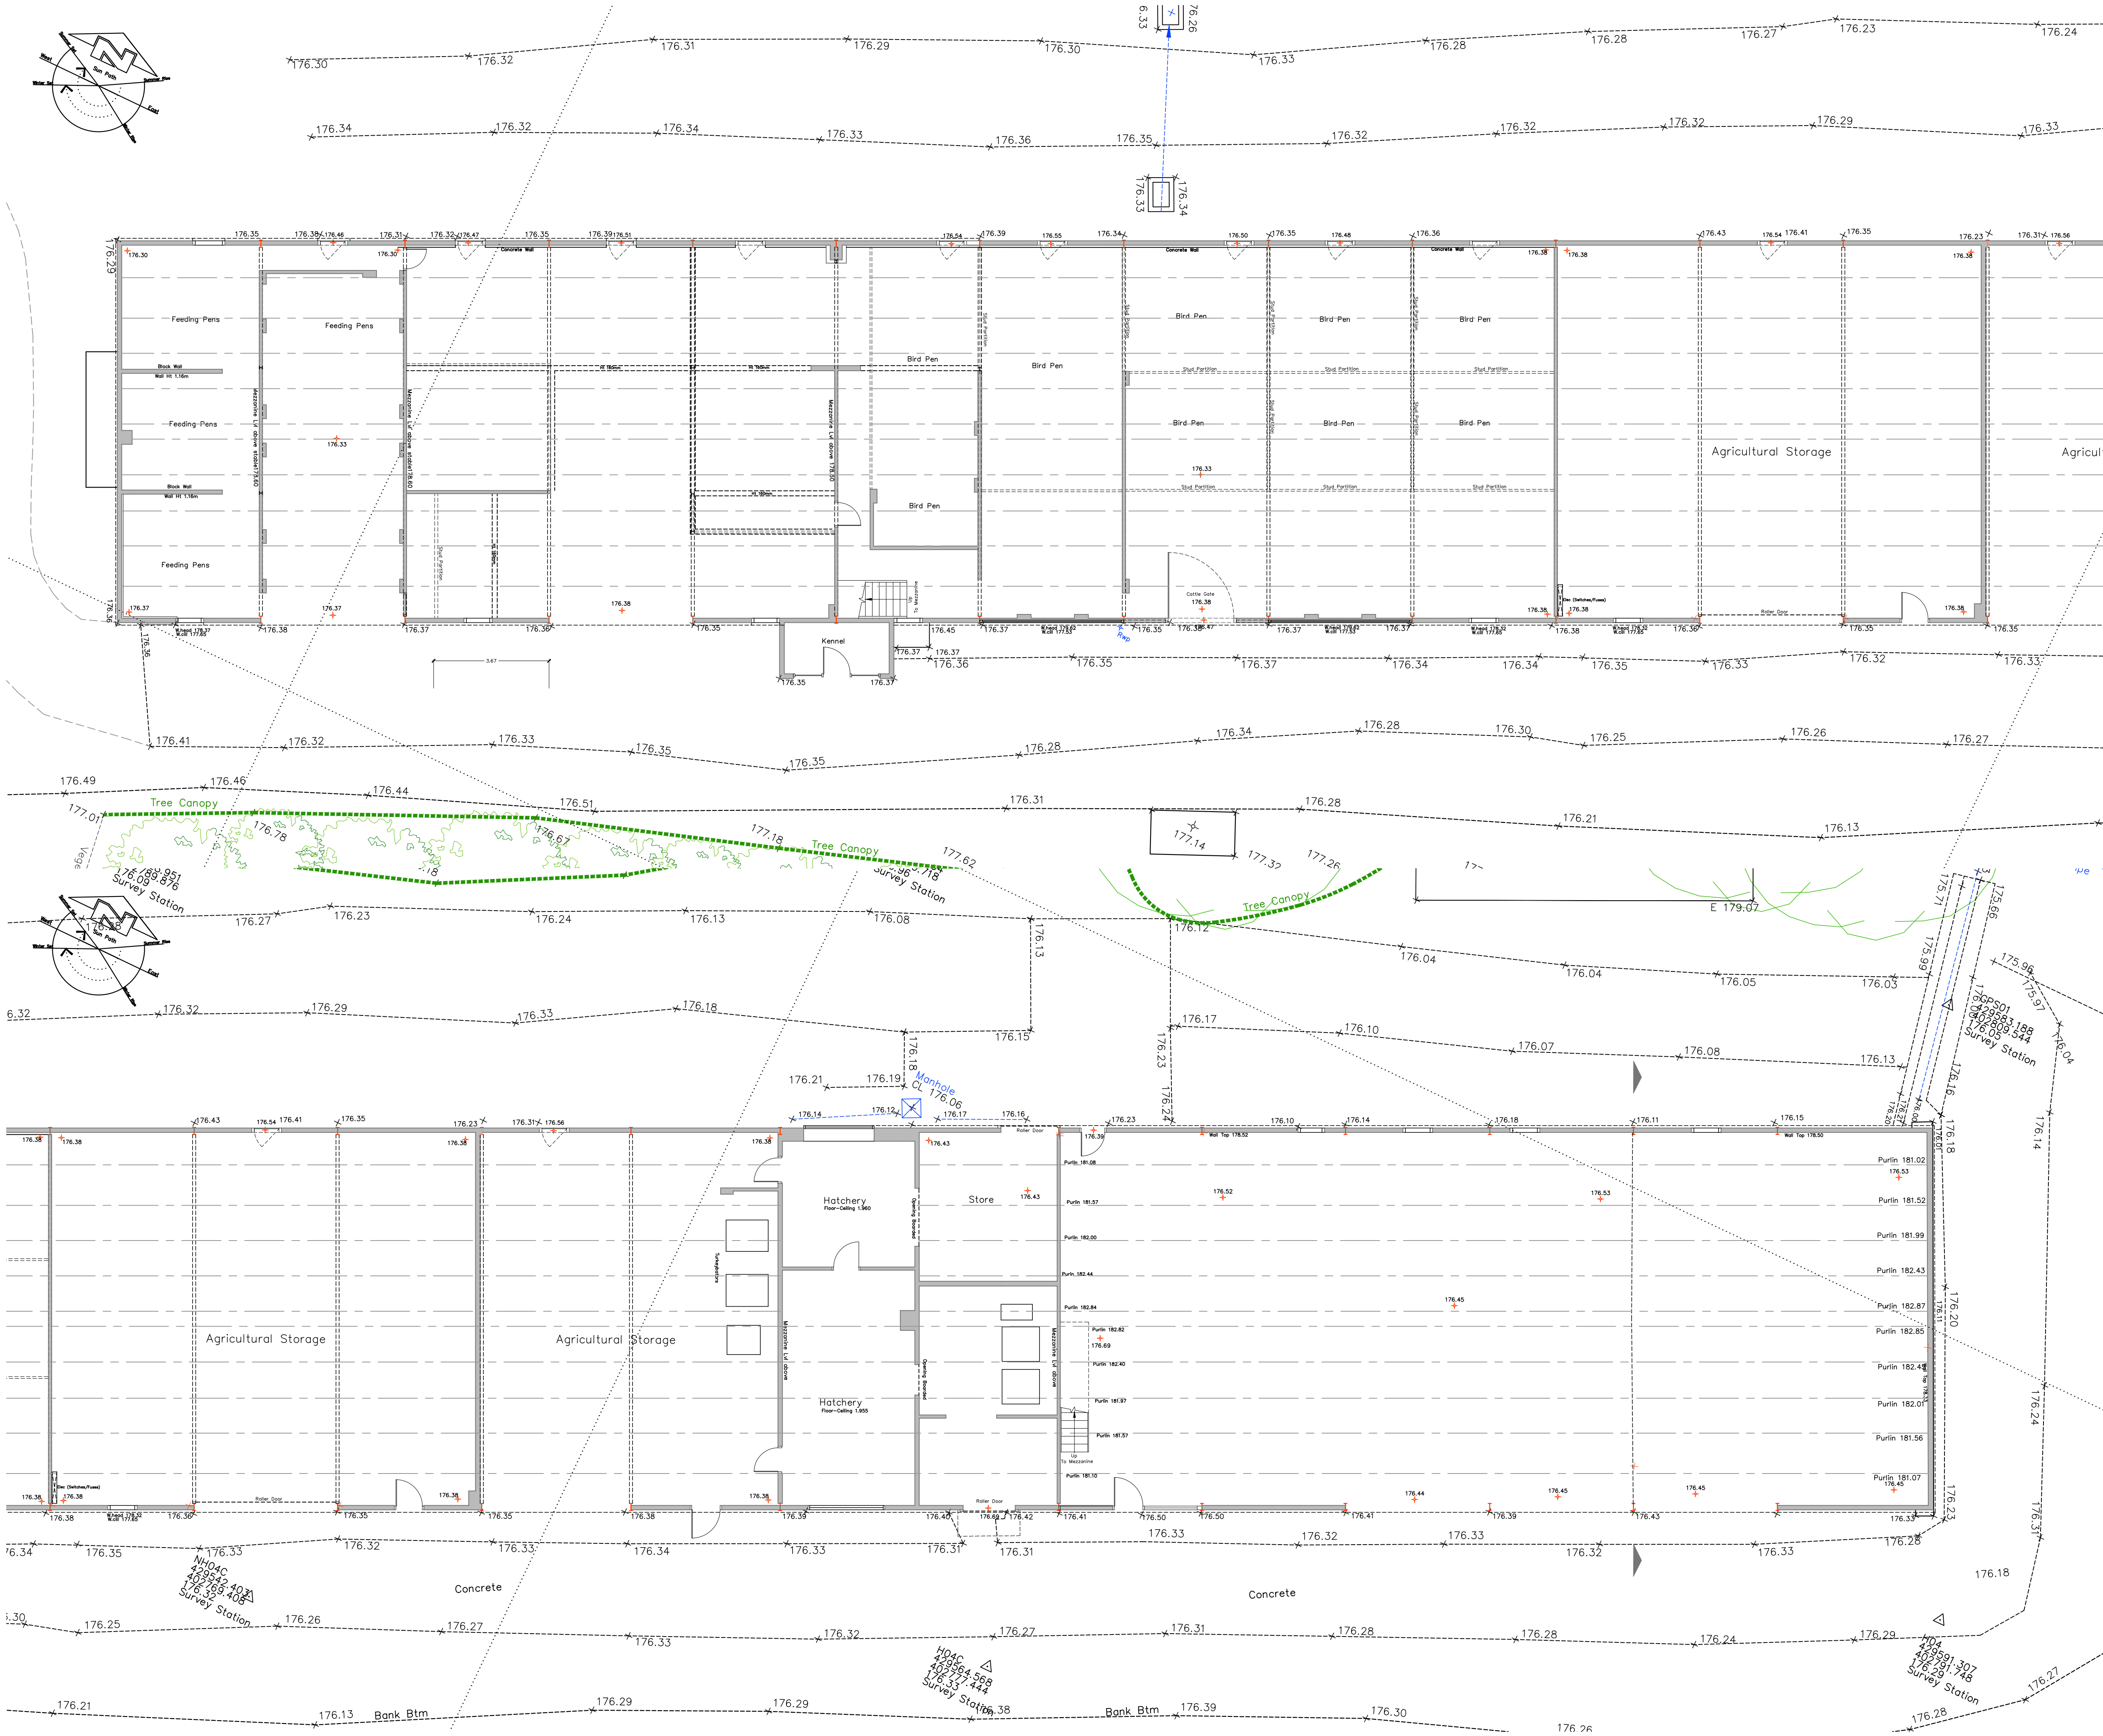

Location Plan

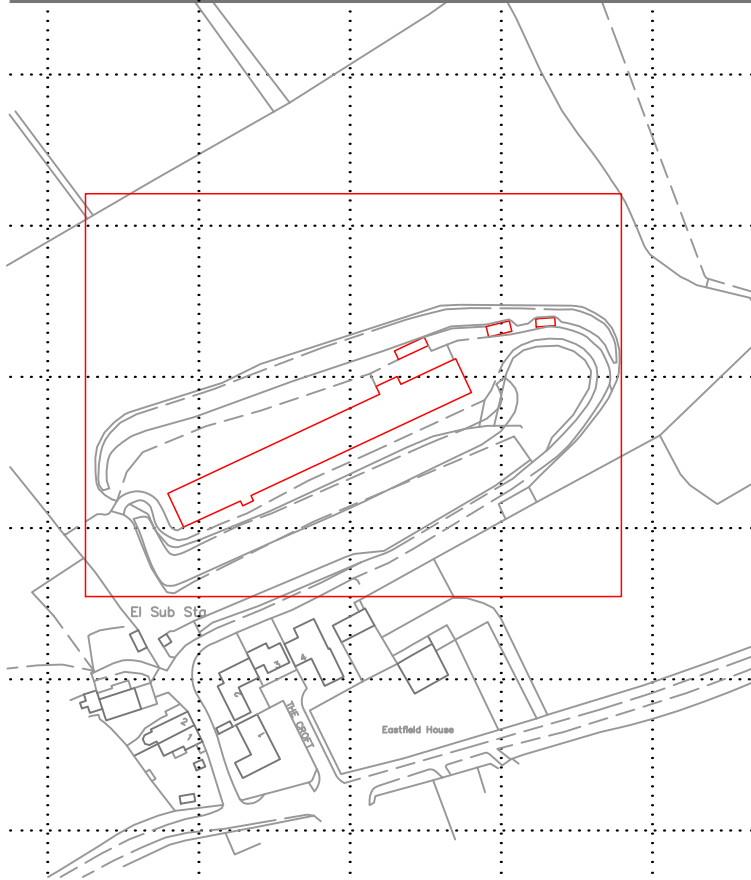

Ordnance Survey (c) Crown Copyright 2024. All rights reserved. Licence number 100022432

Reference	East	North	Elevation	Survey Station	Description
GPS01	429451.188	402809.544	176.05	Survey Station	
GPS02	429495.844	402777.282	176.22	Survey Station	
H01A	429550.304	402789.716	175.96	Survey Station	
H01B	429525.951	402789.876	176.09	Survey Station	
H02	429495.820	402777.276	176.23	Survey Station	
H03	429471.017	402792.962	176.92	Survey Station	
H04	429591.307	402791.748	176.29	Survey Station	
H04A	429502.613	402750.269	176.34	Survey Station	
H04B	429525.933	402791.869	176.35	Survey Station	
H04C	429564.568	402777.448	176.33	Survey Station	
H04D	429564.570	402777.444	176.33	Survey Station	
H10	429625.368	402776.333	182.61	Survey Station	
H10A	429579.925	402764.097	183.60	Survey Station	
H11	429563.754	402738.604	186.31	Survey Station	
H11A	429515.060	402721.716	187.61	Survey Station	
H12	429490.733	402709.777	188.02	Survey Station	
H13	429513.075	402652.348	191.62	Survey Station	

Site Survey Control & Datum Information

Grid Orientation:
Survey related to Ordnance Survey "OSGB15" at control point GPS01 and the survey data was processed on a plane grid. (No Scale Factor)
Level Datum:
OS Orthometric Hts

Control & Datum Information

Co-ordinates and levels are based upon OSGB 1936 National Grid (OSGB36) and Ordnance Survey Datum Newlyn (ODN).

They are derived using real-time on-site GPS survey, that utilises the National Grid Transformation OSTN15GB and the National Geoid Model OSGM15GB.

The data obtained for use in this drawing involved the use of real-time GPS survey and total station survey.
Contours are shown at 0.5m intervals.



Rev	Description			By	Date
Surv.	Drawn	Date	Chkd	Date	
NH	NH	24.04.24			

This drawing may not be reproduced, made use of or issued to a third party without permission of:

Hinchliffe Architecture & Design Ltd

Hinchliffe Architecture & Design Ltd
24 Carr View Road, Hepworth, Holmfirth, HD9 1HX

Holden Surveys Ltd
Topographical Building & Site Surveys – CAD Services

T: 0773 4936469E: holdensurveys@msn.com

Title: Floor Plan

Site: Hill Top Farm
Eastfield Lane
Thurgoland
Sheffield
S35 7AY

COMPUTER GENERATED DRAWING – DO NOT ALTER

Dwg No. HADL_27_Hill Top Fm

Sheet No. 3

SCALE	1/100	REV.	
-------	-------	------	--