




SOUTH EAST ELEVATION

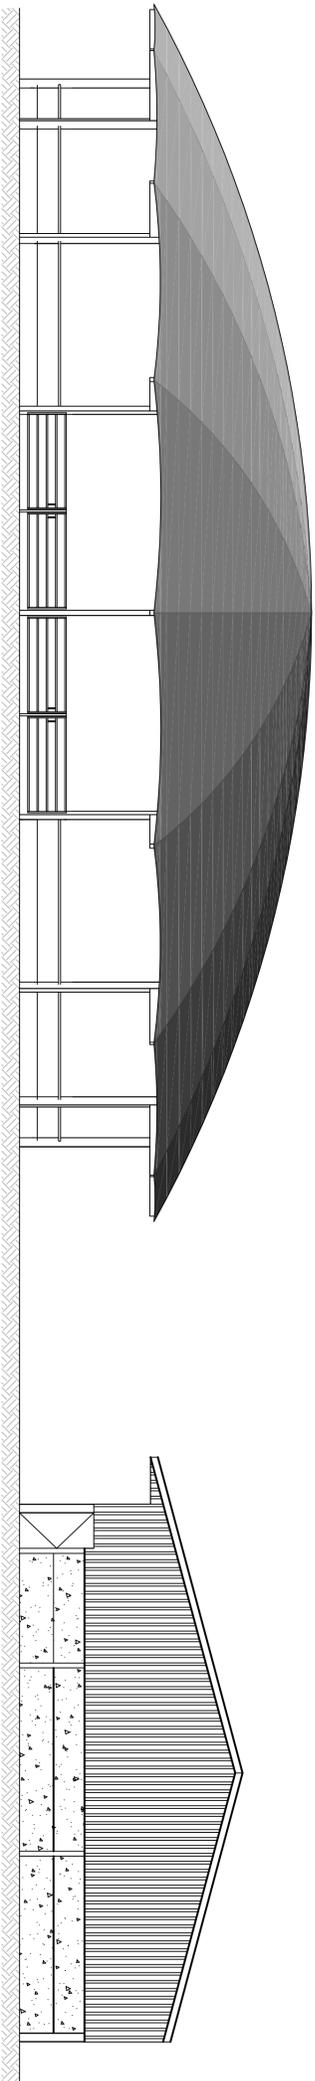

NORTH EAST ELEVATION

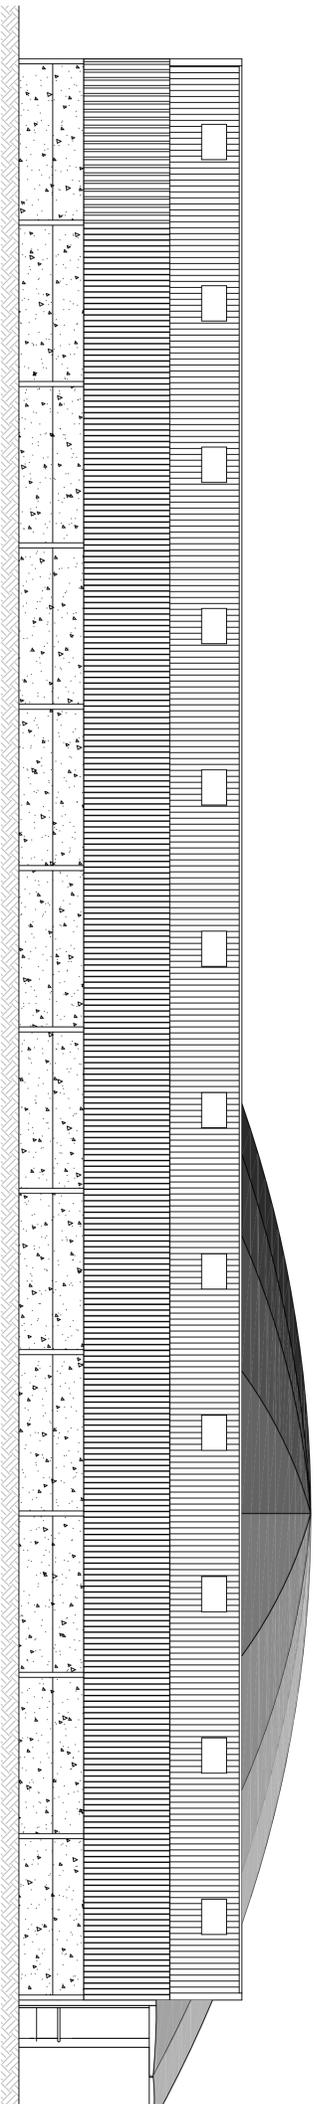

NORTH WEST ELEVATION

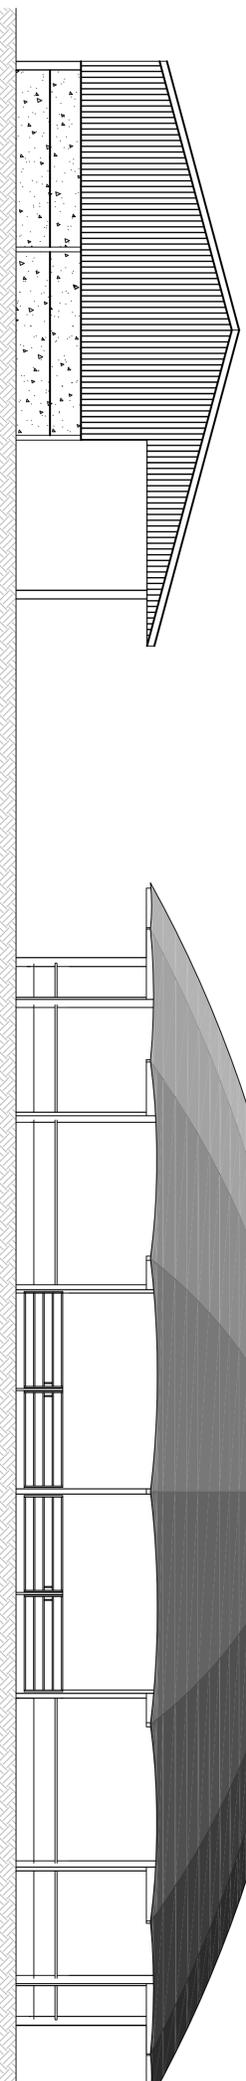

SOUTH WEST ELEVATION

NOTES-

- CONVENTIONAL CATTLE BUILDING INFORMATION
- WIDTH - 13716, 1330 CANOPY TO ONE SIDE
- LENGTH - 54864 (12NO. 4572 BAYS)
- EAVE HEIGHT - 6399
- ROOF HEIGHT - 6399
- ROOF PITCH - 15°
- NATURAL COLOUR PROFILE 6 FIBRE CEMENT ROOF WITH APPROXIMATELY 70% ROOFLIGHTS.
- VERTICAL CLADDING 5420 BELOW EAVES
- LOWER WALLS TO BE SELF COLOURED CONCRETE PANELS.

REV	DESCRIPTION	DATE
B	GENERAL UPDATE	07/05/25
A	GENERAL UPDATE	17/04/25

CLIENT:  
CANNON HALL  
PROJECT:  
PROPOSED CATTLE BUILDINGS

DRAWING TITLE:  
SITE PLAN

DRG NO: CH-P02  
DATE: 20/03/25

DRN: G.H. CHK'D:

REVISION: B  
SCALE: 1:100 @ A1