



All dimensions to be checked on site prior to work commencing on site. Any discrepancies must be reported to MR+P
 All dimensions to be checked on site prior to work commencing as this property has not been surveyed by MR+P. Any discrepancies must be reported to MR+P




SIDE ELEVATION AS EXISTING
 Scale: 1:100

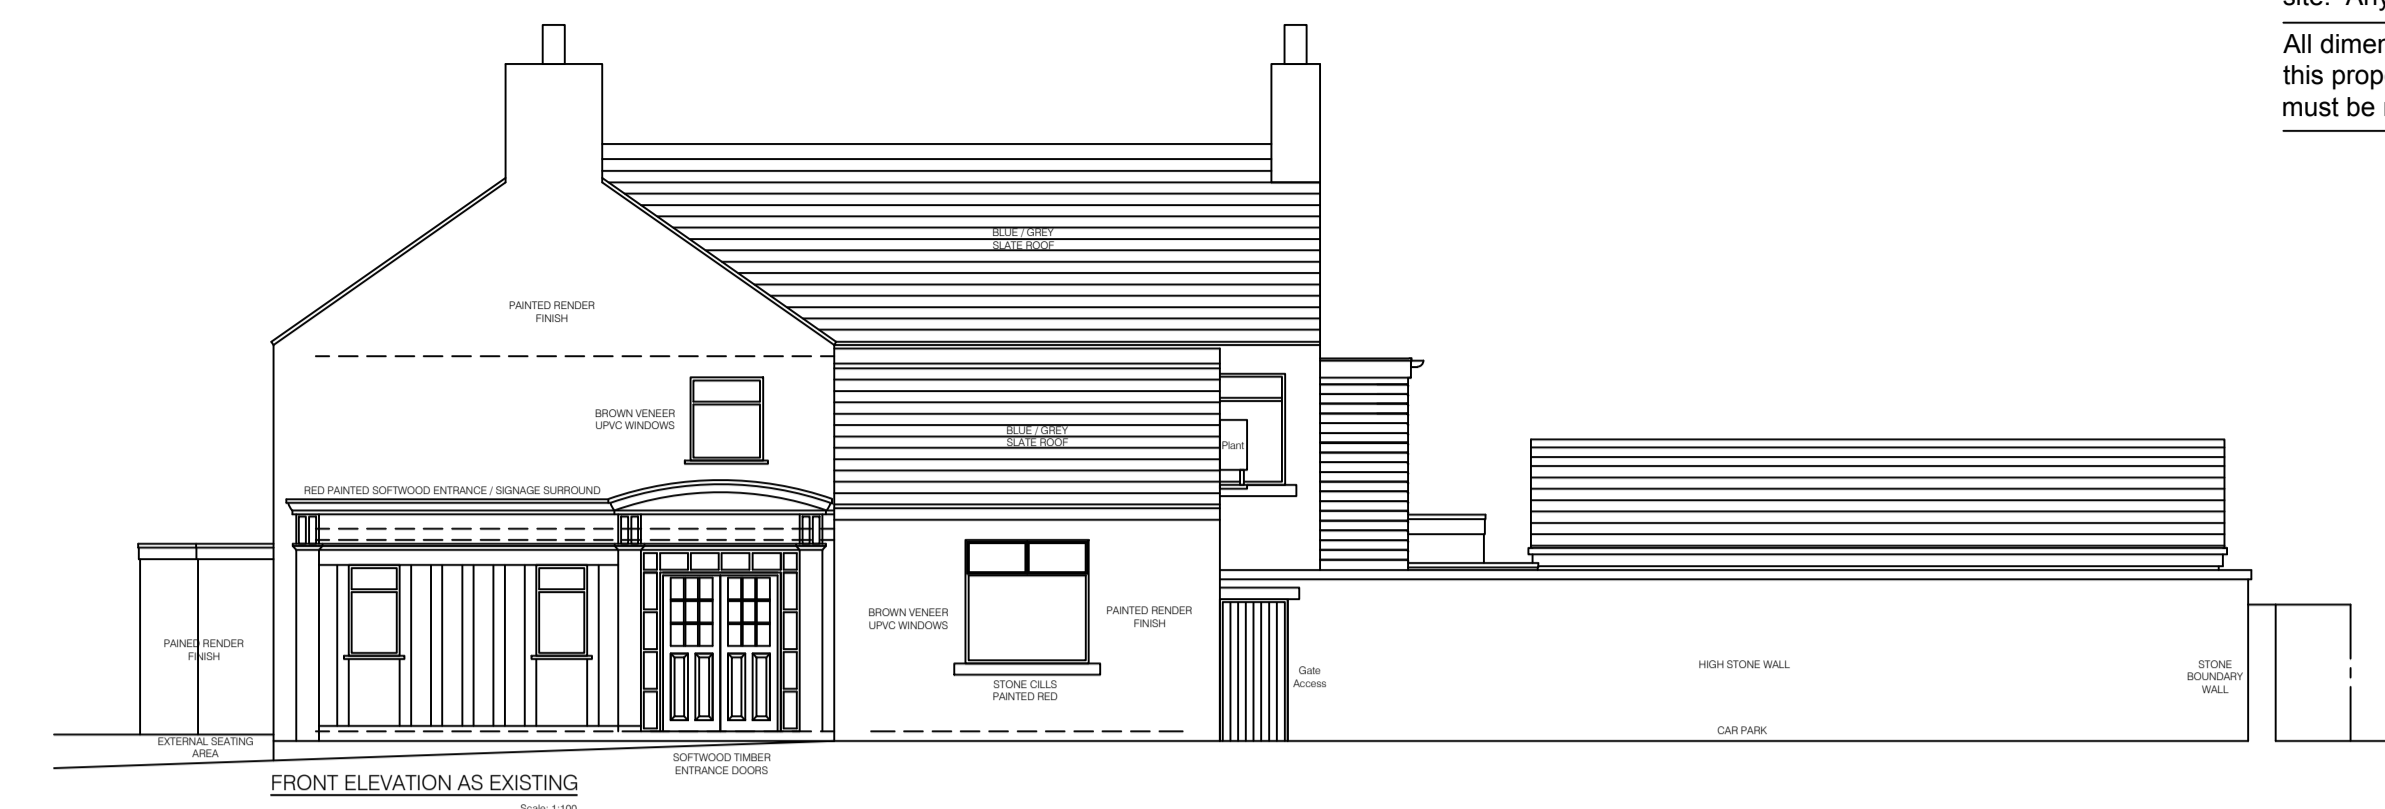

FRONT ELEVATION AS EXISTING
 Scale: 1:100

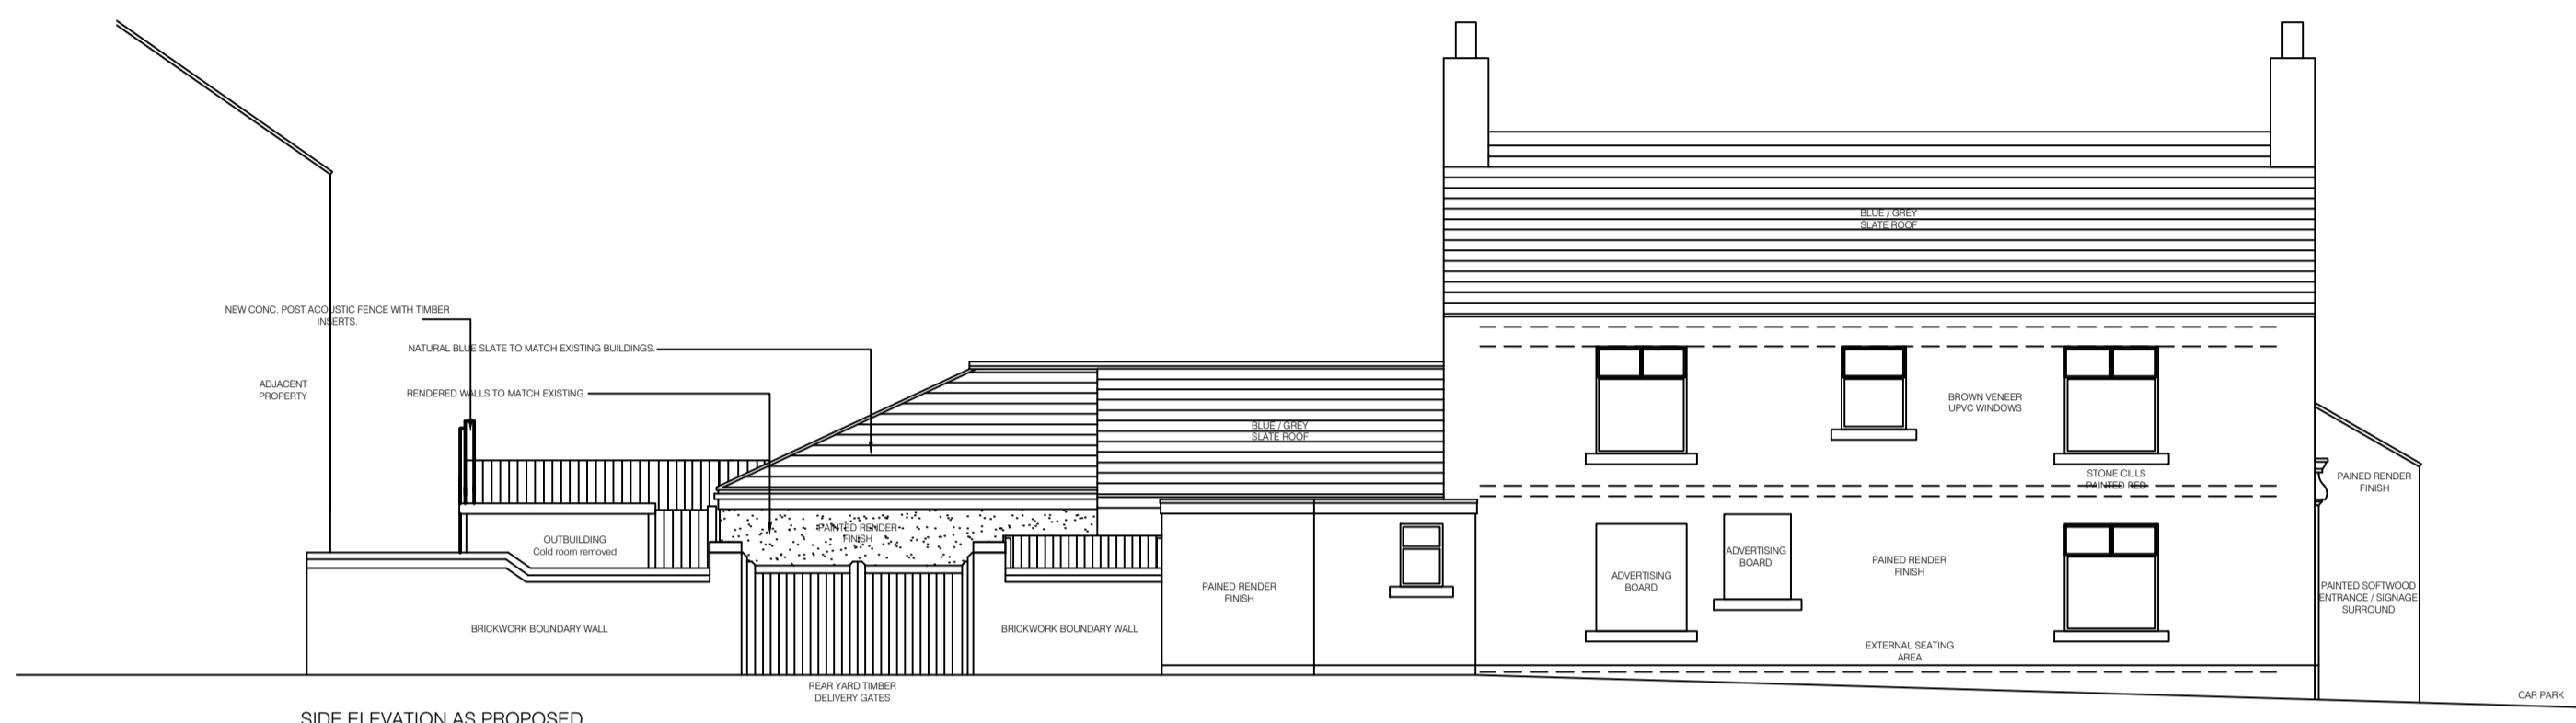

SIDE ELEVATION AS PROPOSED
 Scale: 1:100

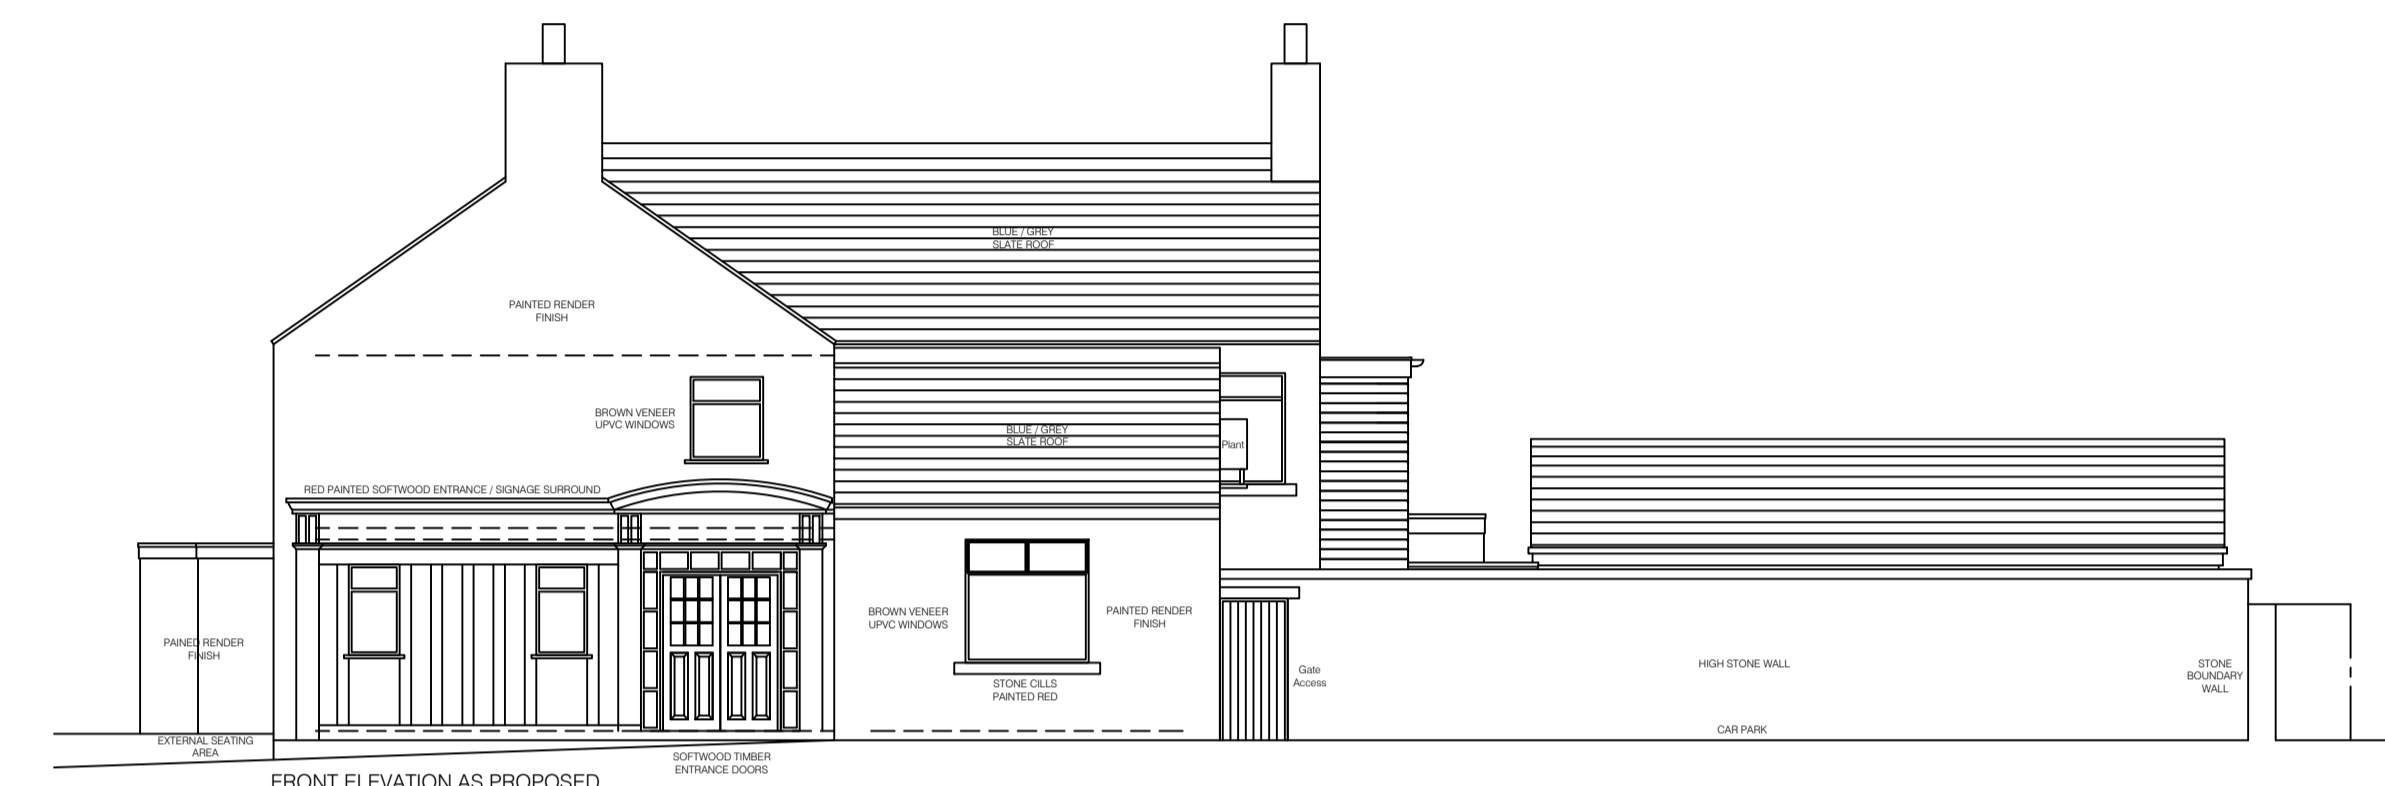


FRONT ELEVATION AS PROPOSED
 Scale: 1:100




SIDE ELEVATION AS PROPOSED
 Scale: 1:100




REAR ELEVATION AS EXISTING
 Scale: 1:100

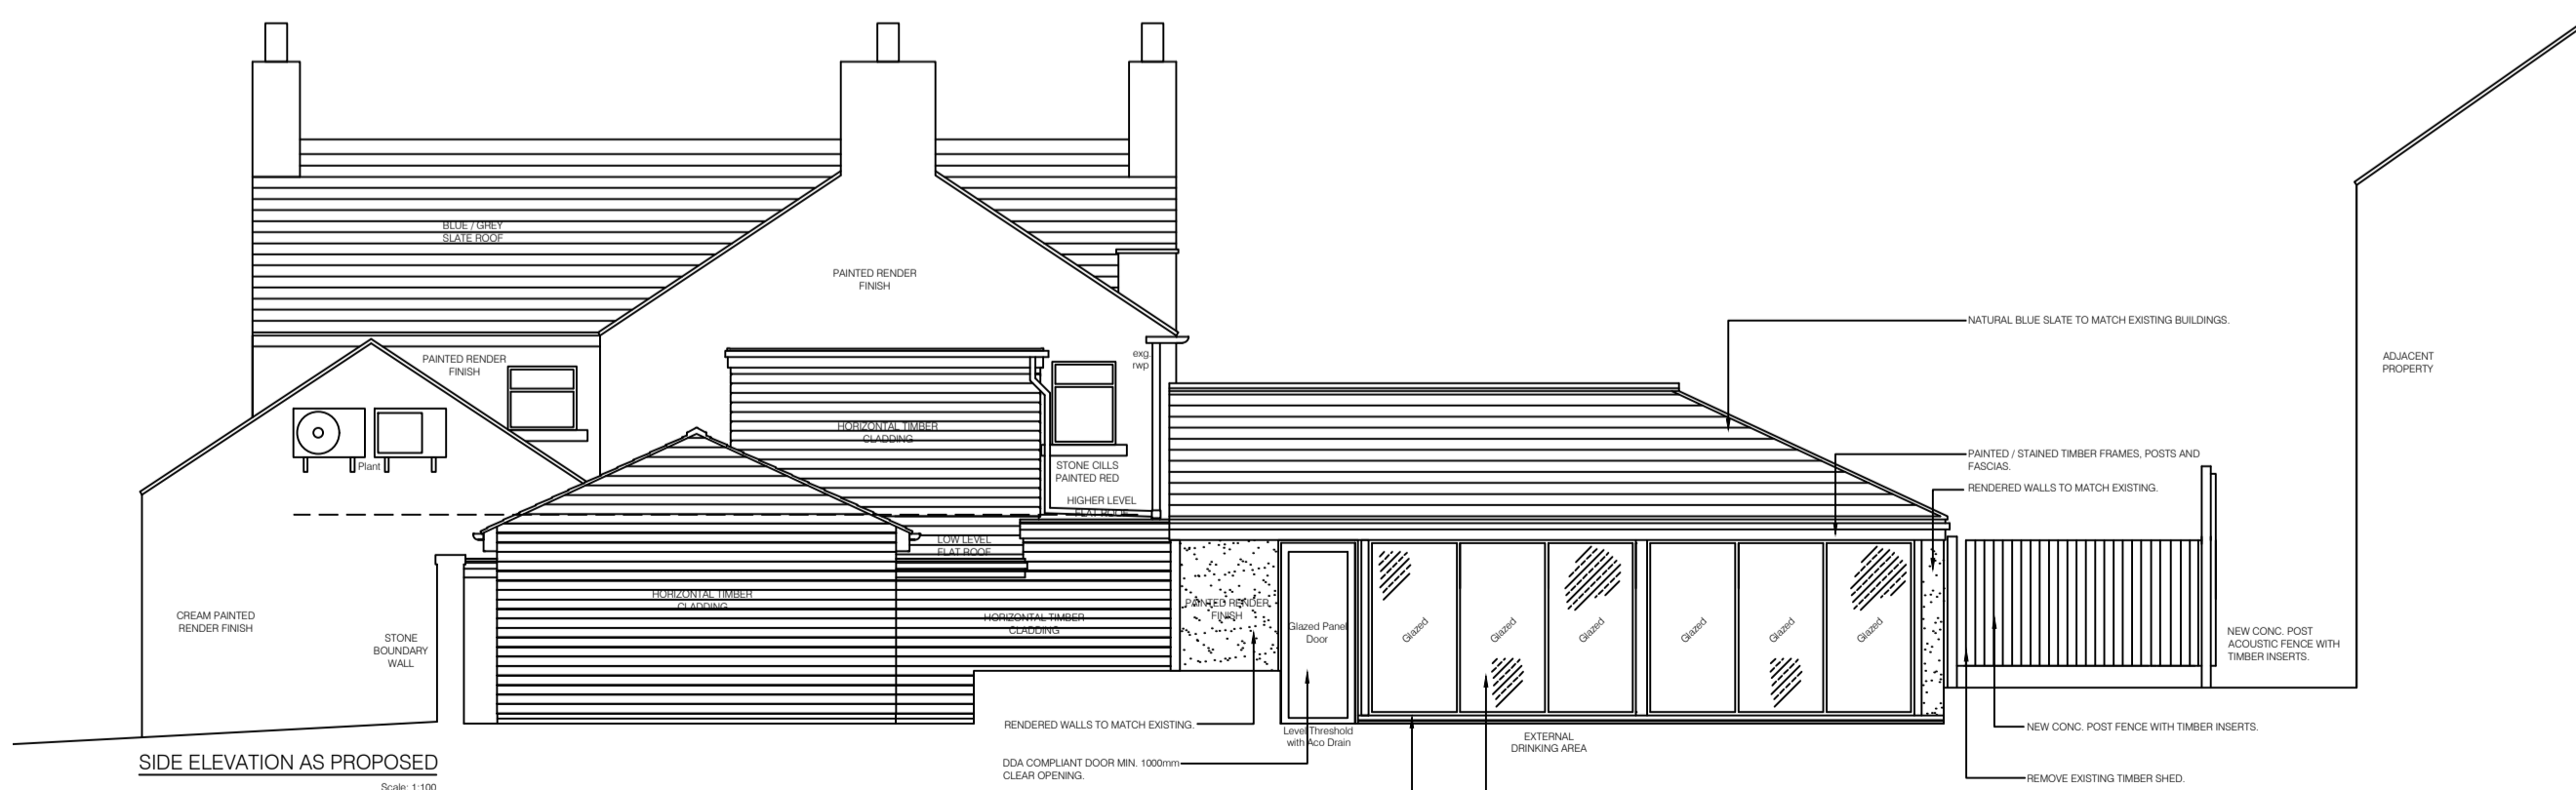

SIDE ELEVATION AS PROPOSED
 Scale: 1:100

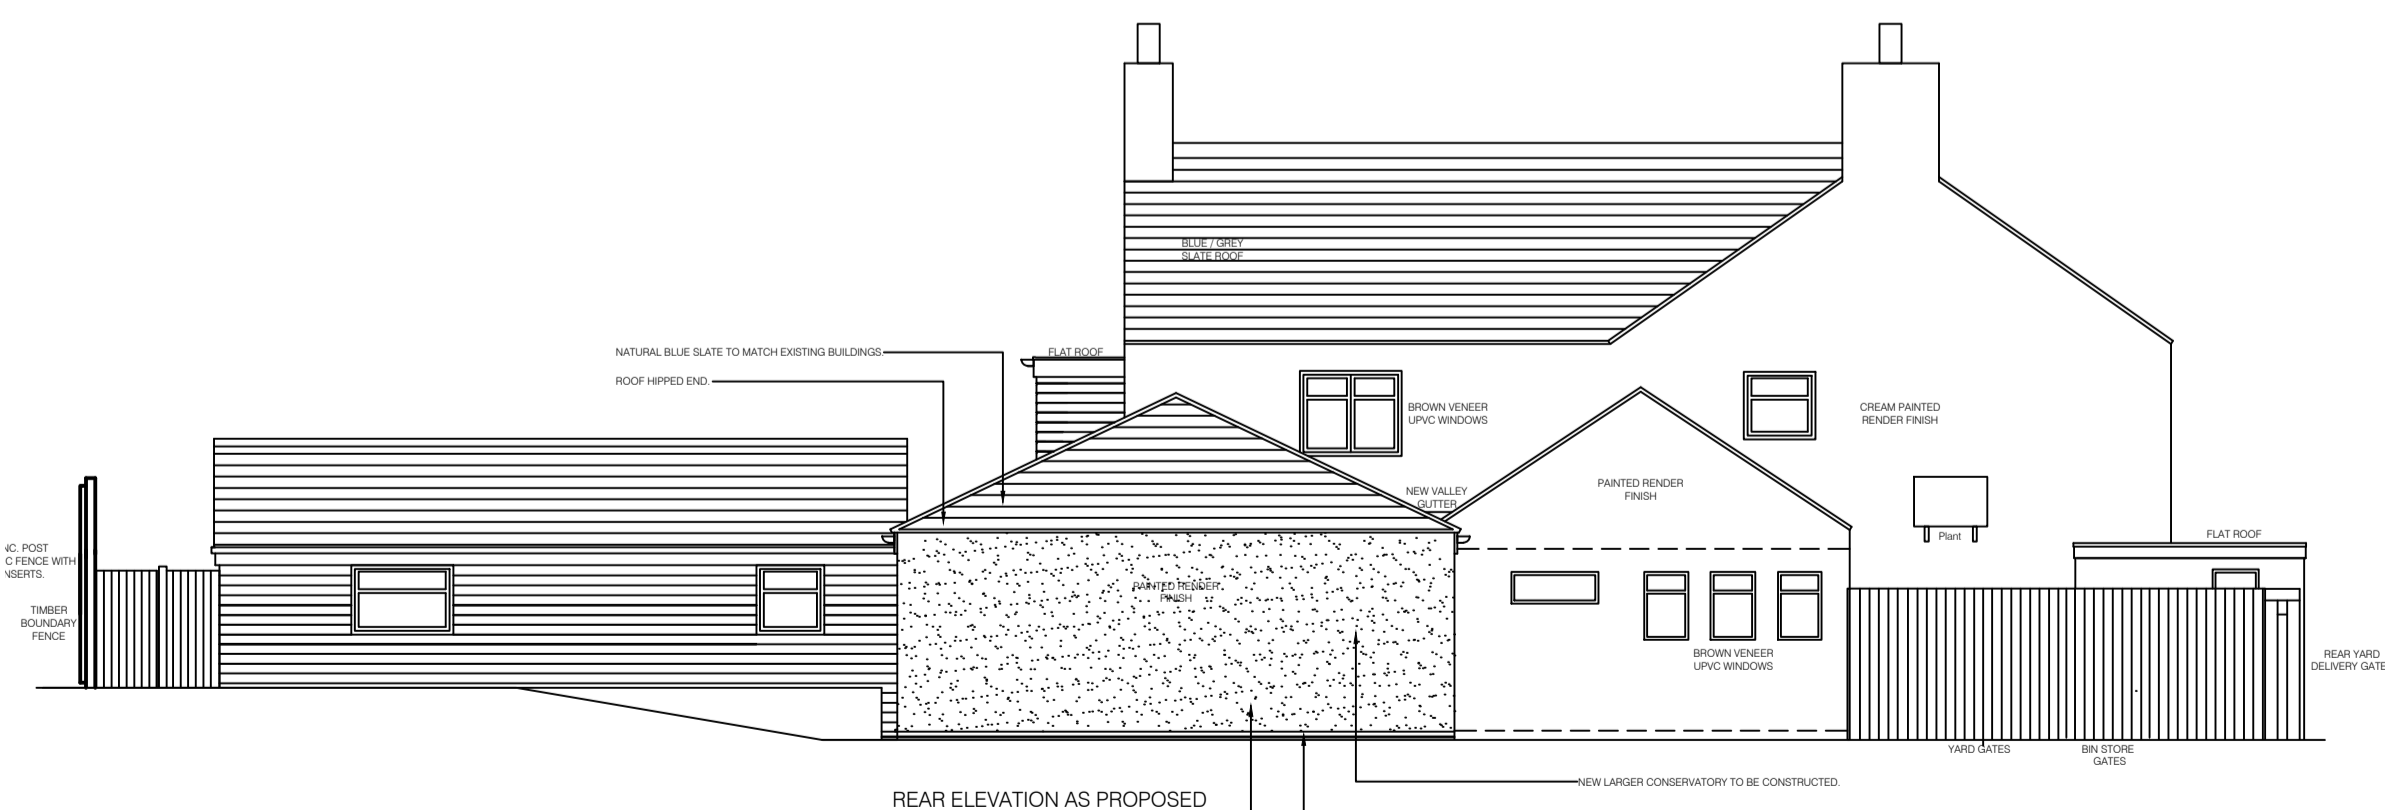

REAR ELEVATION AS PROPOSED
 Scale: 1:100

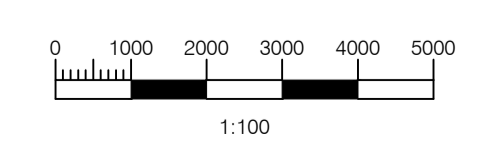

REV C: 7.7.20: Finishes added to outside area
 REV B: 23.6.20: Acoustic fence height increased
 Rev A: 16.6.20: Acoustic fence and planting added, cold room removed

MR+P ARCHITECTS

MELLING RIDGEWAY + PARTNERS LTD
 CHARTER HOUSE MOORE STREET
 SHEFFIELD S3 7UR
 t: (0114) 2723321
 f: (0114) 2727395
 e: info@mrp-architects.co.uk

PROJECT
 THE MILTON ARMS
 ARMROYD LANE, ELSECAR
 BARNSELY, S74 8ES

TITLE
 EXISTING AND PROPOSED ELEVATIONS

DRAWING STATUS
 PLANNING

DRAWN BY: DJL
 DATE: FEBRUARY 2020
 SCALE: 1:100@A1
 DRAWING No. 5974-405C