




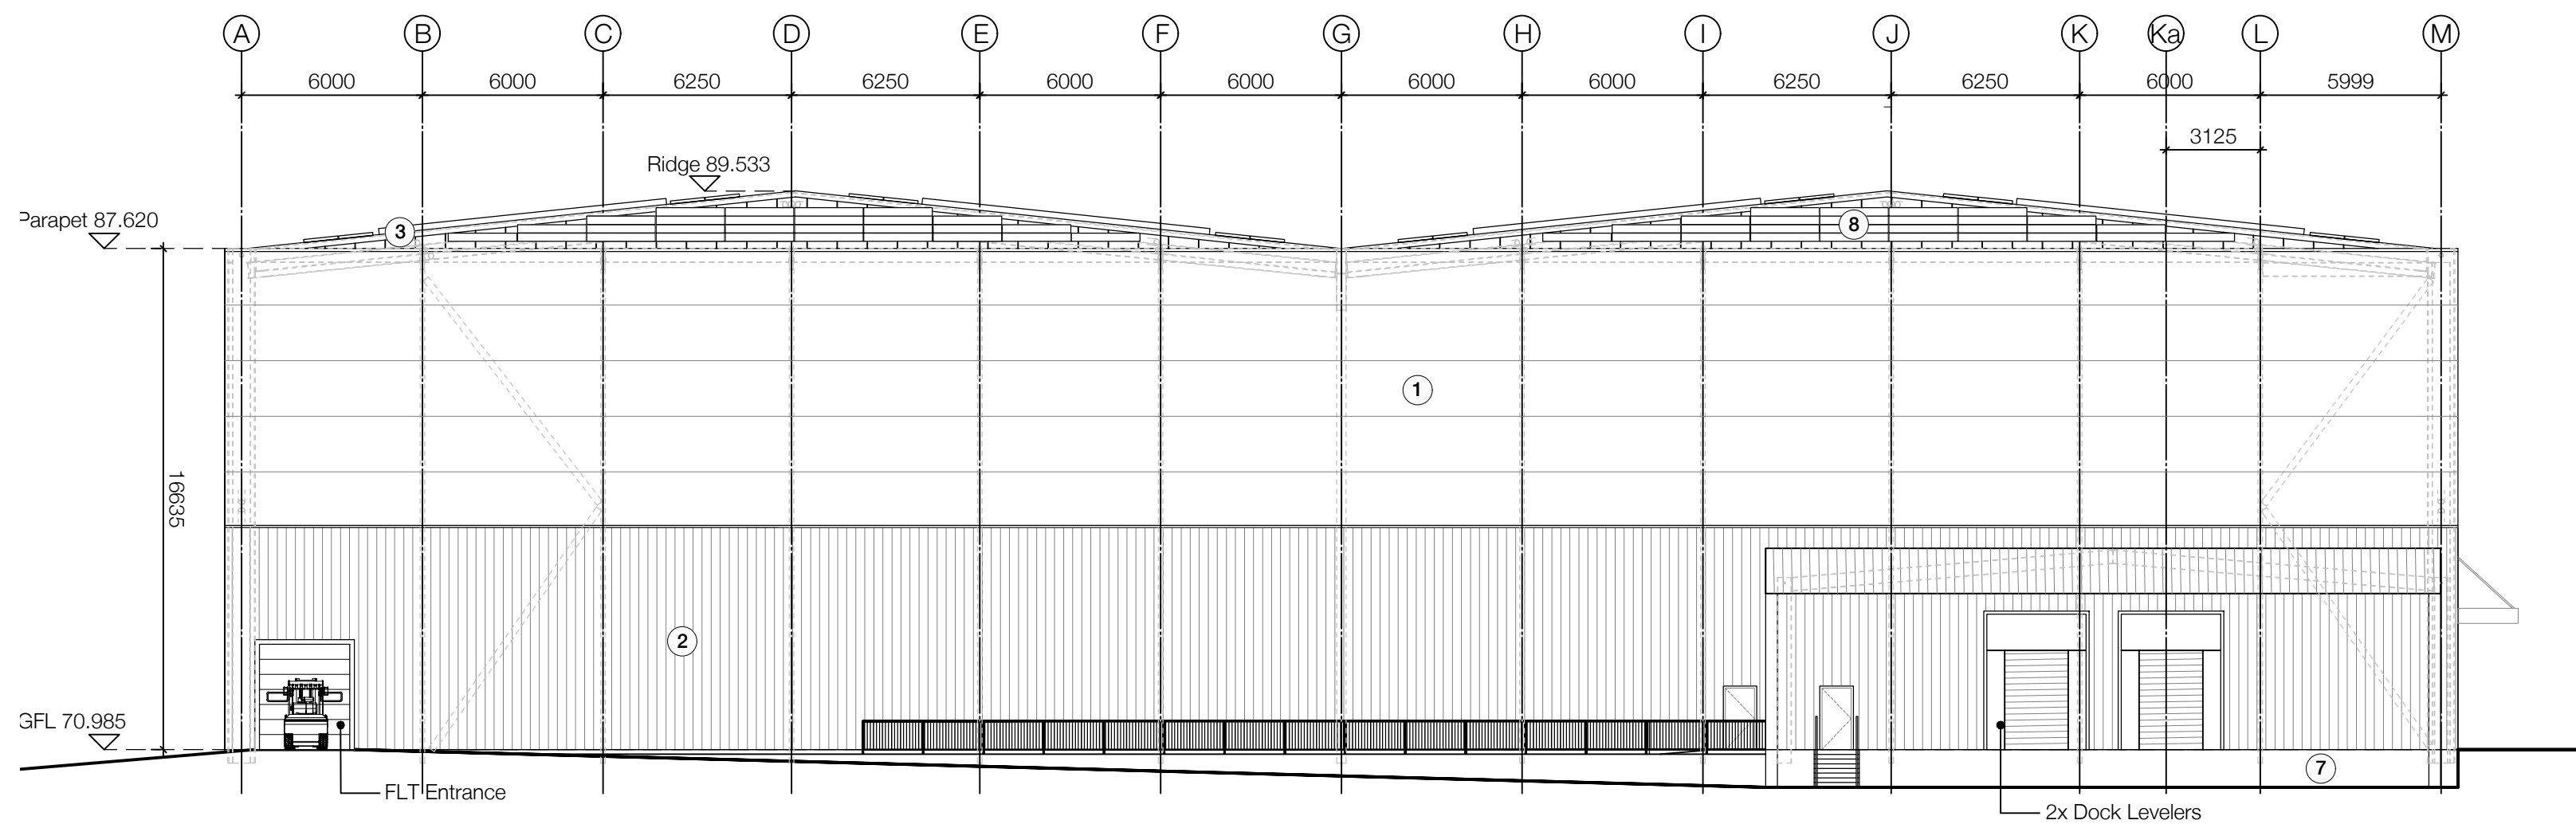

01 South Elevation
Scale - 1:200

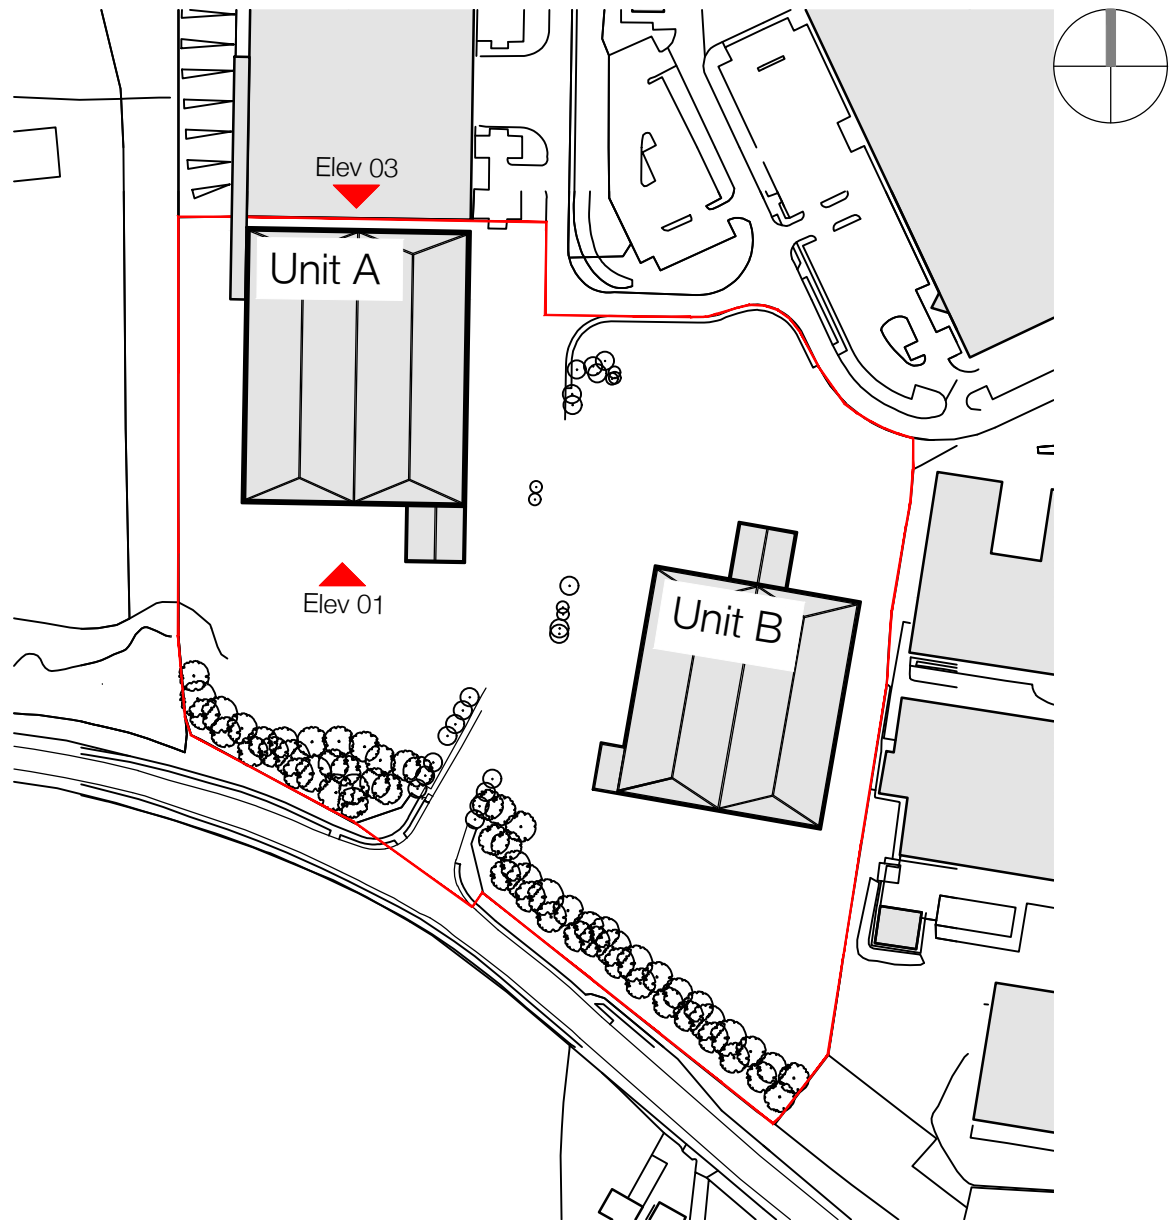


Key Plan
Scale - 1:2500

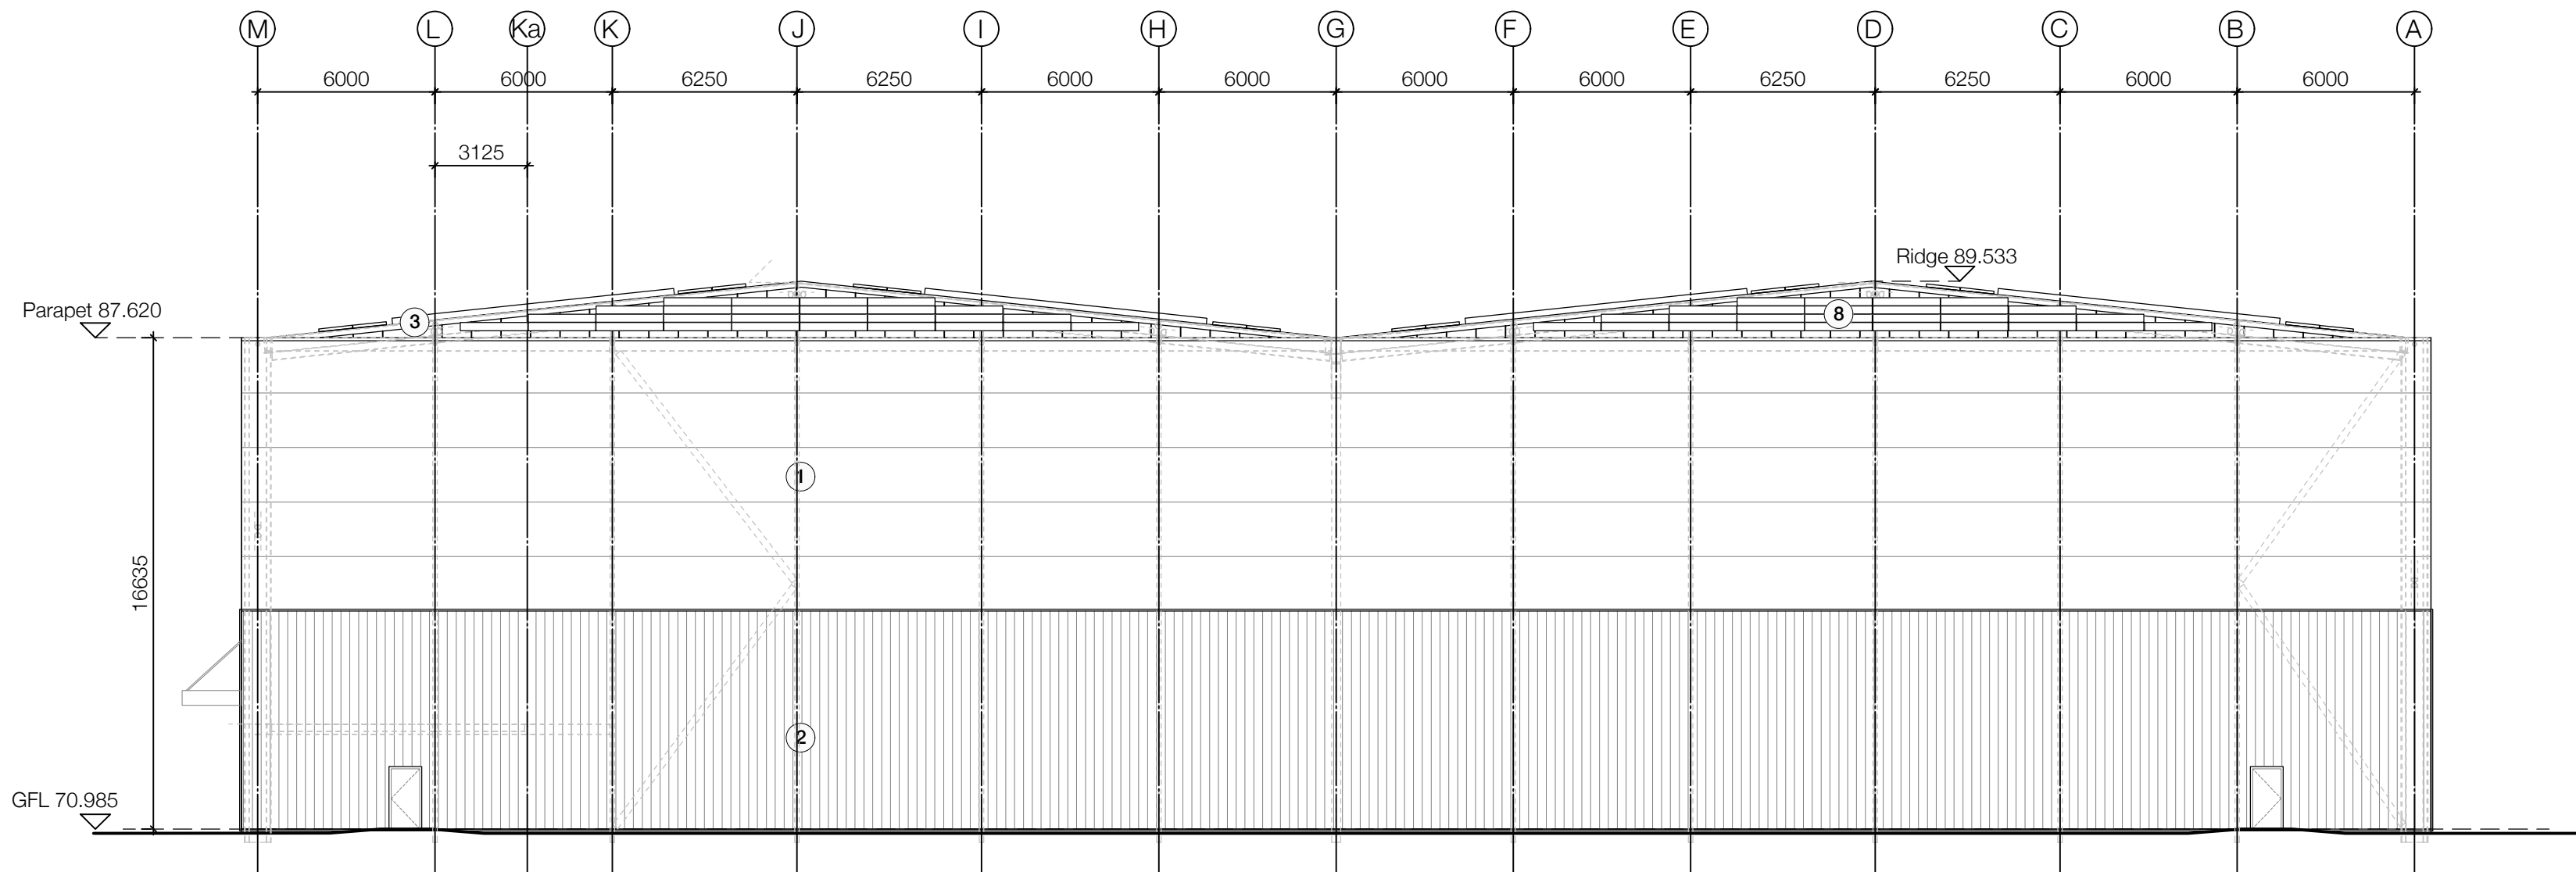

03 North Elevation
Scale - 1:200


- Key
- ① Metal Cladding Panels, Colour: TBC
 - ② Metal Profiled Cladding, Colour: TBC
 - ③ Metal Profiled Roof, Colour: TBC
 - ④ Metal Clad Solar Wall, Colour: TBC
 - ⑤ Metal Louvres, Colour: TBC
 - ⑥ Curtain Walling, Frame Colour: TBC
 - ⑦ Concrete
 - ⑧ Photovoltaic Panels

Location S:\2023\23005 - PREMIDR - BARNSLEY\2 - DRAWINGS\DRAW\201 GA PLANS SECT ELEV\23005-A-CJCT-01-XX-EL-20-2001.dwg
Last Saved: 02/10/23 Joseph Hewen

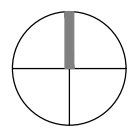

P03 Updated Photovoltaic Panels
P02 Drawings Coordinated with Structural Engineer's information
P01 Initial Issue
Rev. Des.

EMTJ 02.10.23 AAH
JOE 14.08.23 AAH
JOE 20.07.23 AAH
By Date Ch.

 

Contractor must verify all dimensions on site before commencing any work or shop drawings. If this drawing exceeds the quantities taken in any way the Architects are to be informed before the work is initiated. Only figured dimensions to be taken from this drawing. Do not scale off this drawing. Drawings based on Ordnance Survey and / or existing record drawings - design and drawing content subject to Site Survey, Structural Survey, Site Investigations, Planning and Statutory Requirements and Approvals. Authorised reproduction from Ordnance Survey Map with permission of the Controller of Her Majesty's Stationery Office. Crown Copyright reserved. © careyjoneschapmantolcher (Studio North) Ltd. All Rights Reserved

A1

Client:
Premdor

Project:
Juggernaut

Job No.
23005

Title:
Unit A
North & South Elevations

Scale:
1:200 @A1

Status:

Drawn By:
JOE

Date:
October 2023

Checked By:
AAH

Drawing No:
23005-A-CJCT-01-XX-EL-20-2001

Revision:
P03

Carey Jones
Chapman
Tolcher

Studio 104, 338 Goswell Road
London EC1V 7LQ
Tel +44(0)20 7269 9400

www.cjctstudios.com

Studio 2, 56 Wellington St.
Leeds LS1 2EE
Tel +44(0)113 224 5000

PLANNING