



Drawing No.	Rev No.
MDC001 -002	

DO NOT SCALE: Contractor to check all dimensions and report any omissions or errors


NOTES

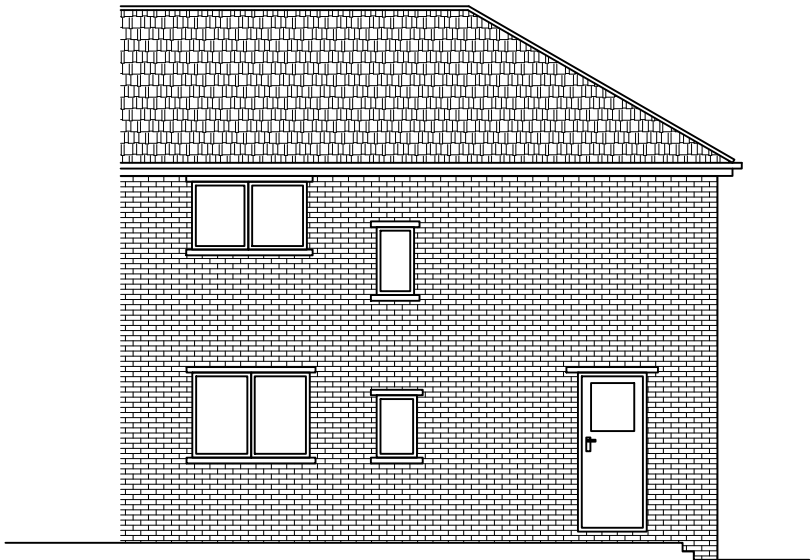

EXISTING FRONT ELEVATION
SCALE 1:100 AT A3

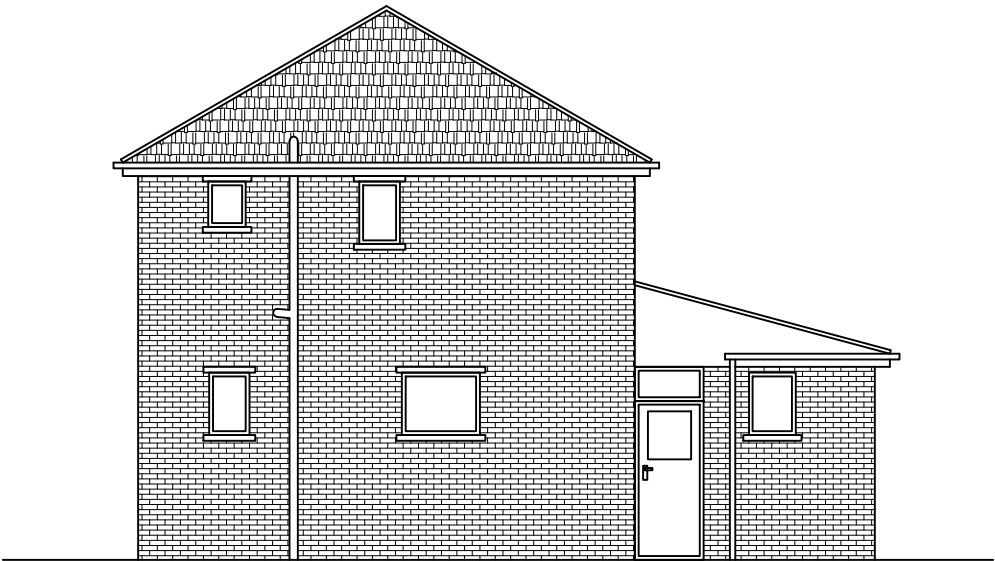

EXISTING END ELEVATION
SCALE 1:100 AT A3

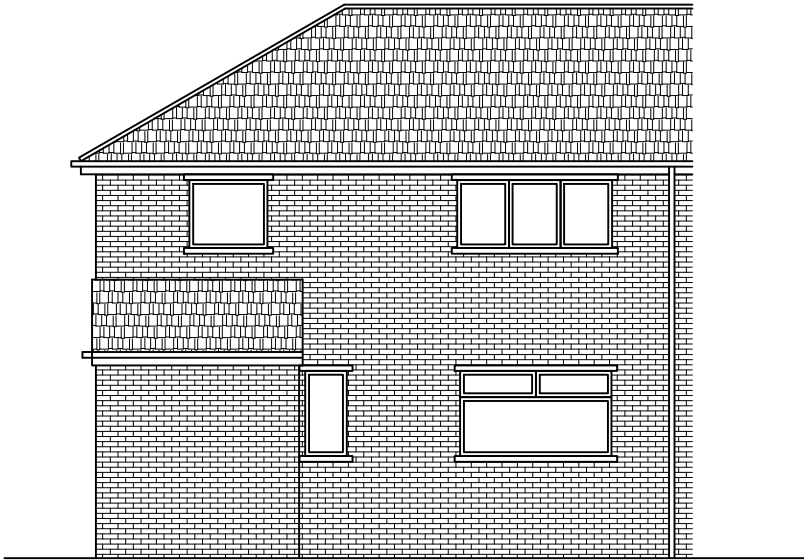

EXISTING REAR ELEVATION
SCALE 1:100 AT A3

Rev	Description	By	Chk	App	Date
JRB DESIGNS Ltd 1 Saville Road Cudworth Barnsley S72 8LT Tel: 01226 383542 Fax: 01226 380078 Mob: 07970 541192 Email: john@jrbdesigns.co.uk This drawing is copyright. © jrbdesigns Ltd.					
Client		MRS. D CLARKE			
Drawing Title		EXISTING ELEVATIONS			
Address		52 DERWENT ROAD ATHERSLEY SOUTH BARNLEY S71 3QX			
Project Title:		PROPOSED TWO STOREY SIDE EXTENSION			
Purpose of Issue:		PLANNING			
Drawing Status		FIRST ISSUE			
Scale at A3 AS SHOWN	Drawn By JRB	Date 13/05/2021			
Checked By	Date 13/05/2021	Approved By	Date 13/05/2021	Revision	
Project No. MDC001	Drawing No. 002	Revision -			
APPROVAL ☒	INFORMATION ☐	TENDER ☐	CONTRACT ☐	CONSTRUCTION ☐	