



PROPOSED REAR ELEVATION

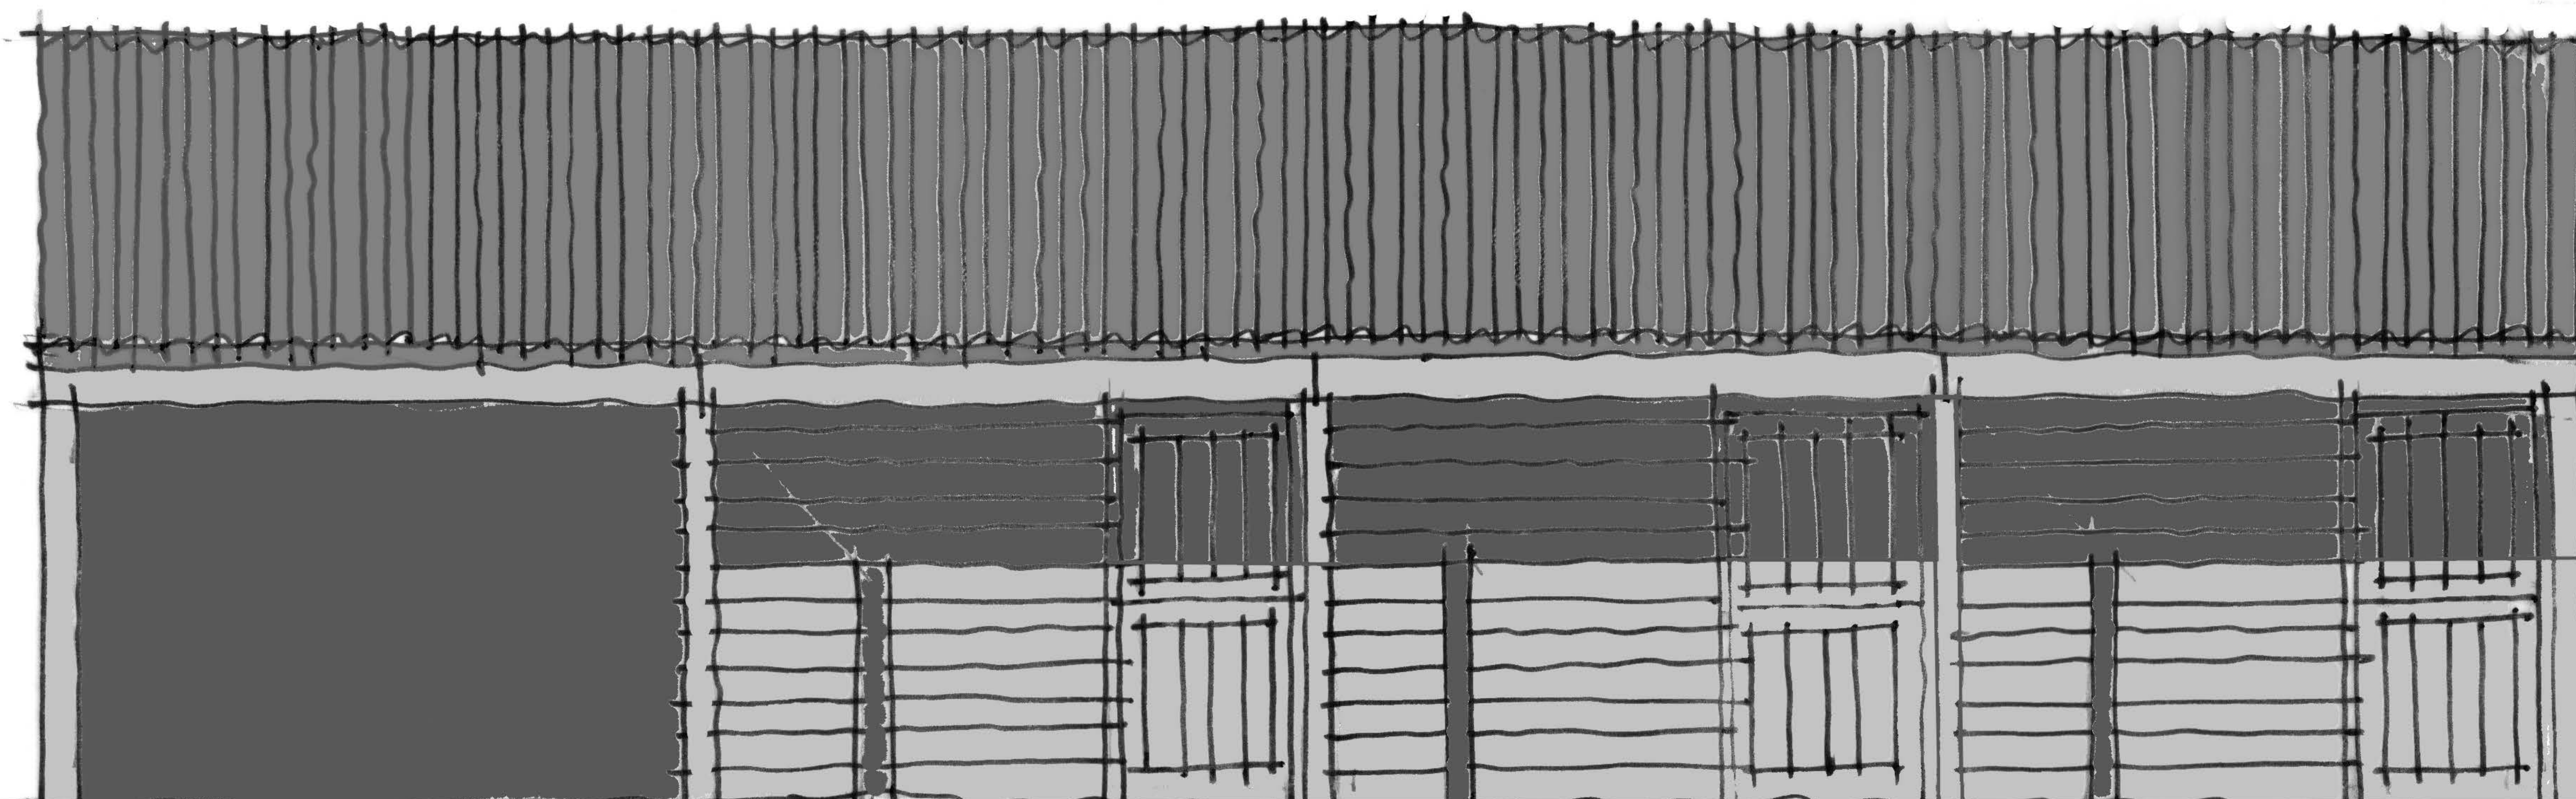

PROPOSED FRONT ELEVATION

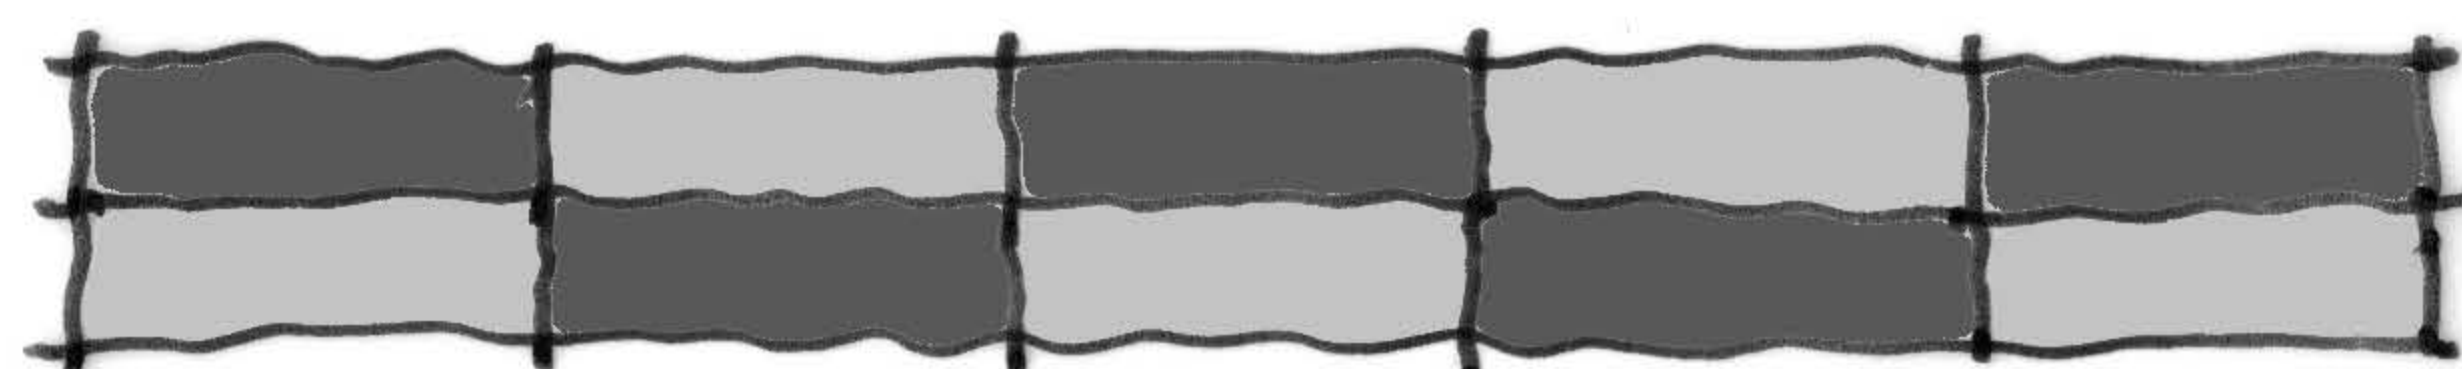

SCALE 1:50 @ A3