



1 Existing Rear Elevation
Scale: 1:100

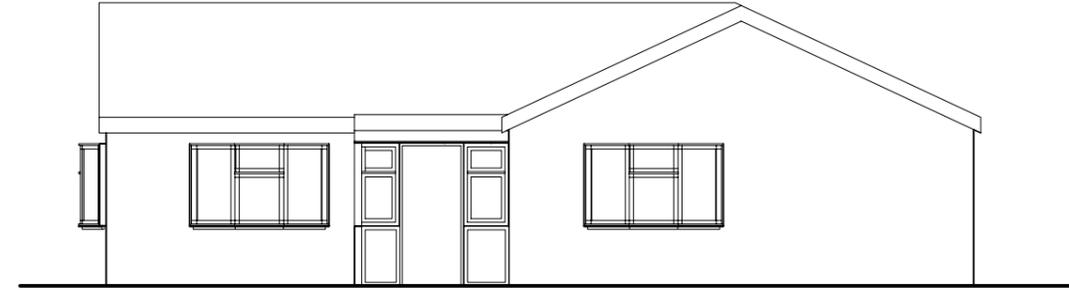

2 Existing Front Elevation
Scale: 1:100

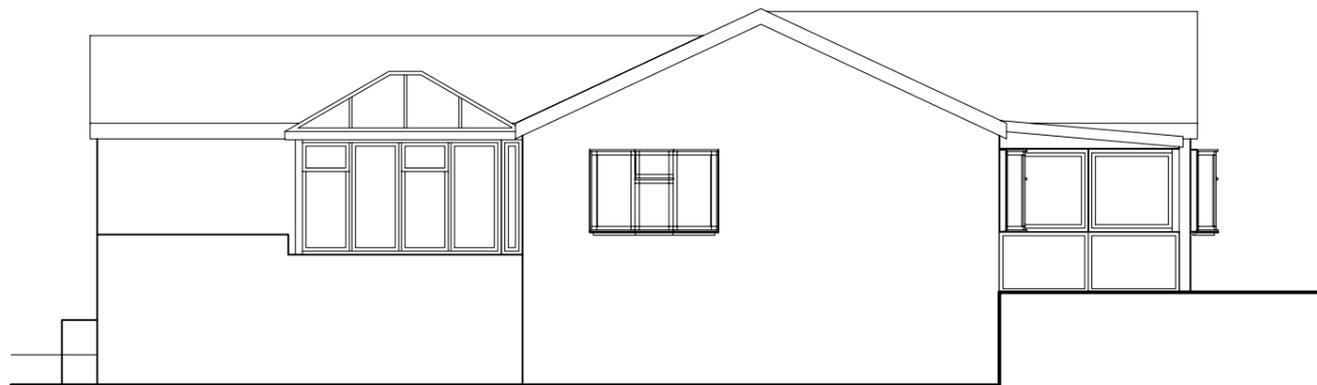

3 Existing Side Elevation
Scale: 1:100

P01 01/08/2025 For Planning


DO NOT SCALE FROM DRAWINGS.

Client

Address
1 Chappell Close,
Hoylandswaine, S36 7LD

Project
2506

Drawing
Existing Elevations

 

Scale 1:100 @ A3
Date 01/08/2025
Dwg No. 2506-RLDM-00-DR-B-00200
Rev: P01