



PROPOSED FIRST FLOOR PLAN
SCALE 1:50

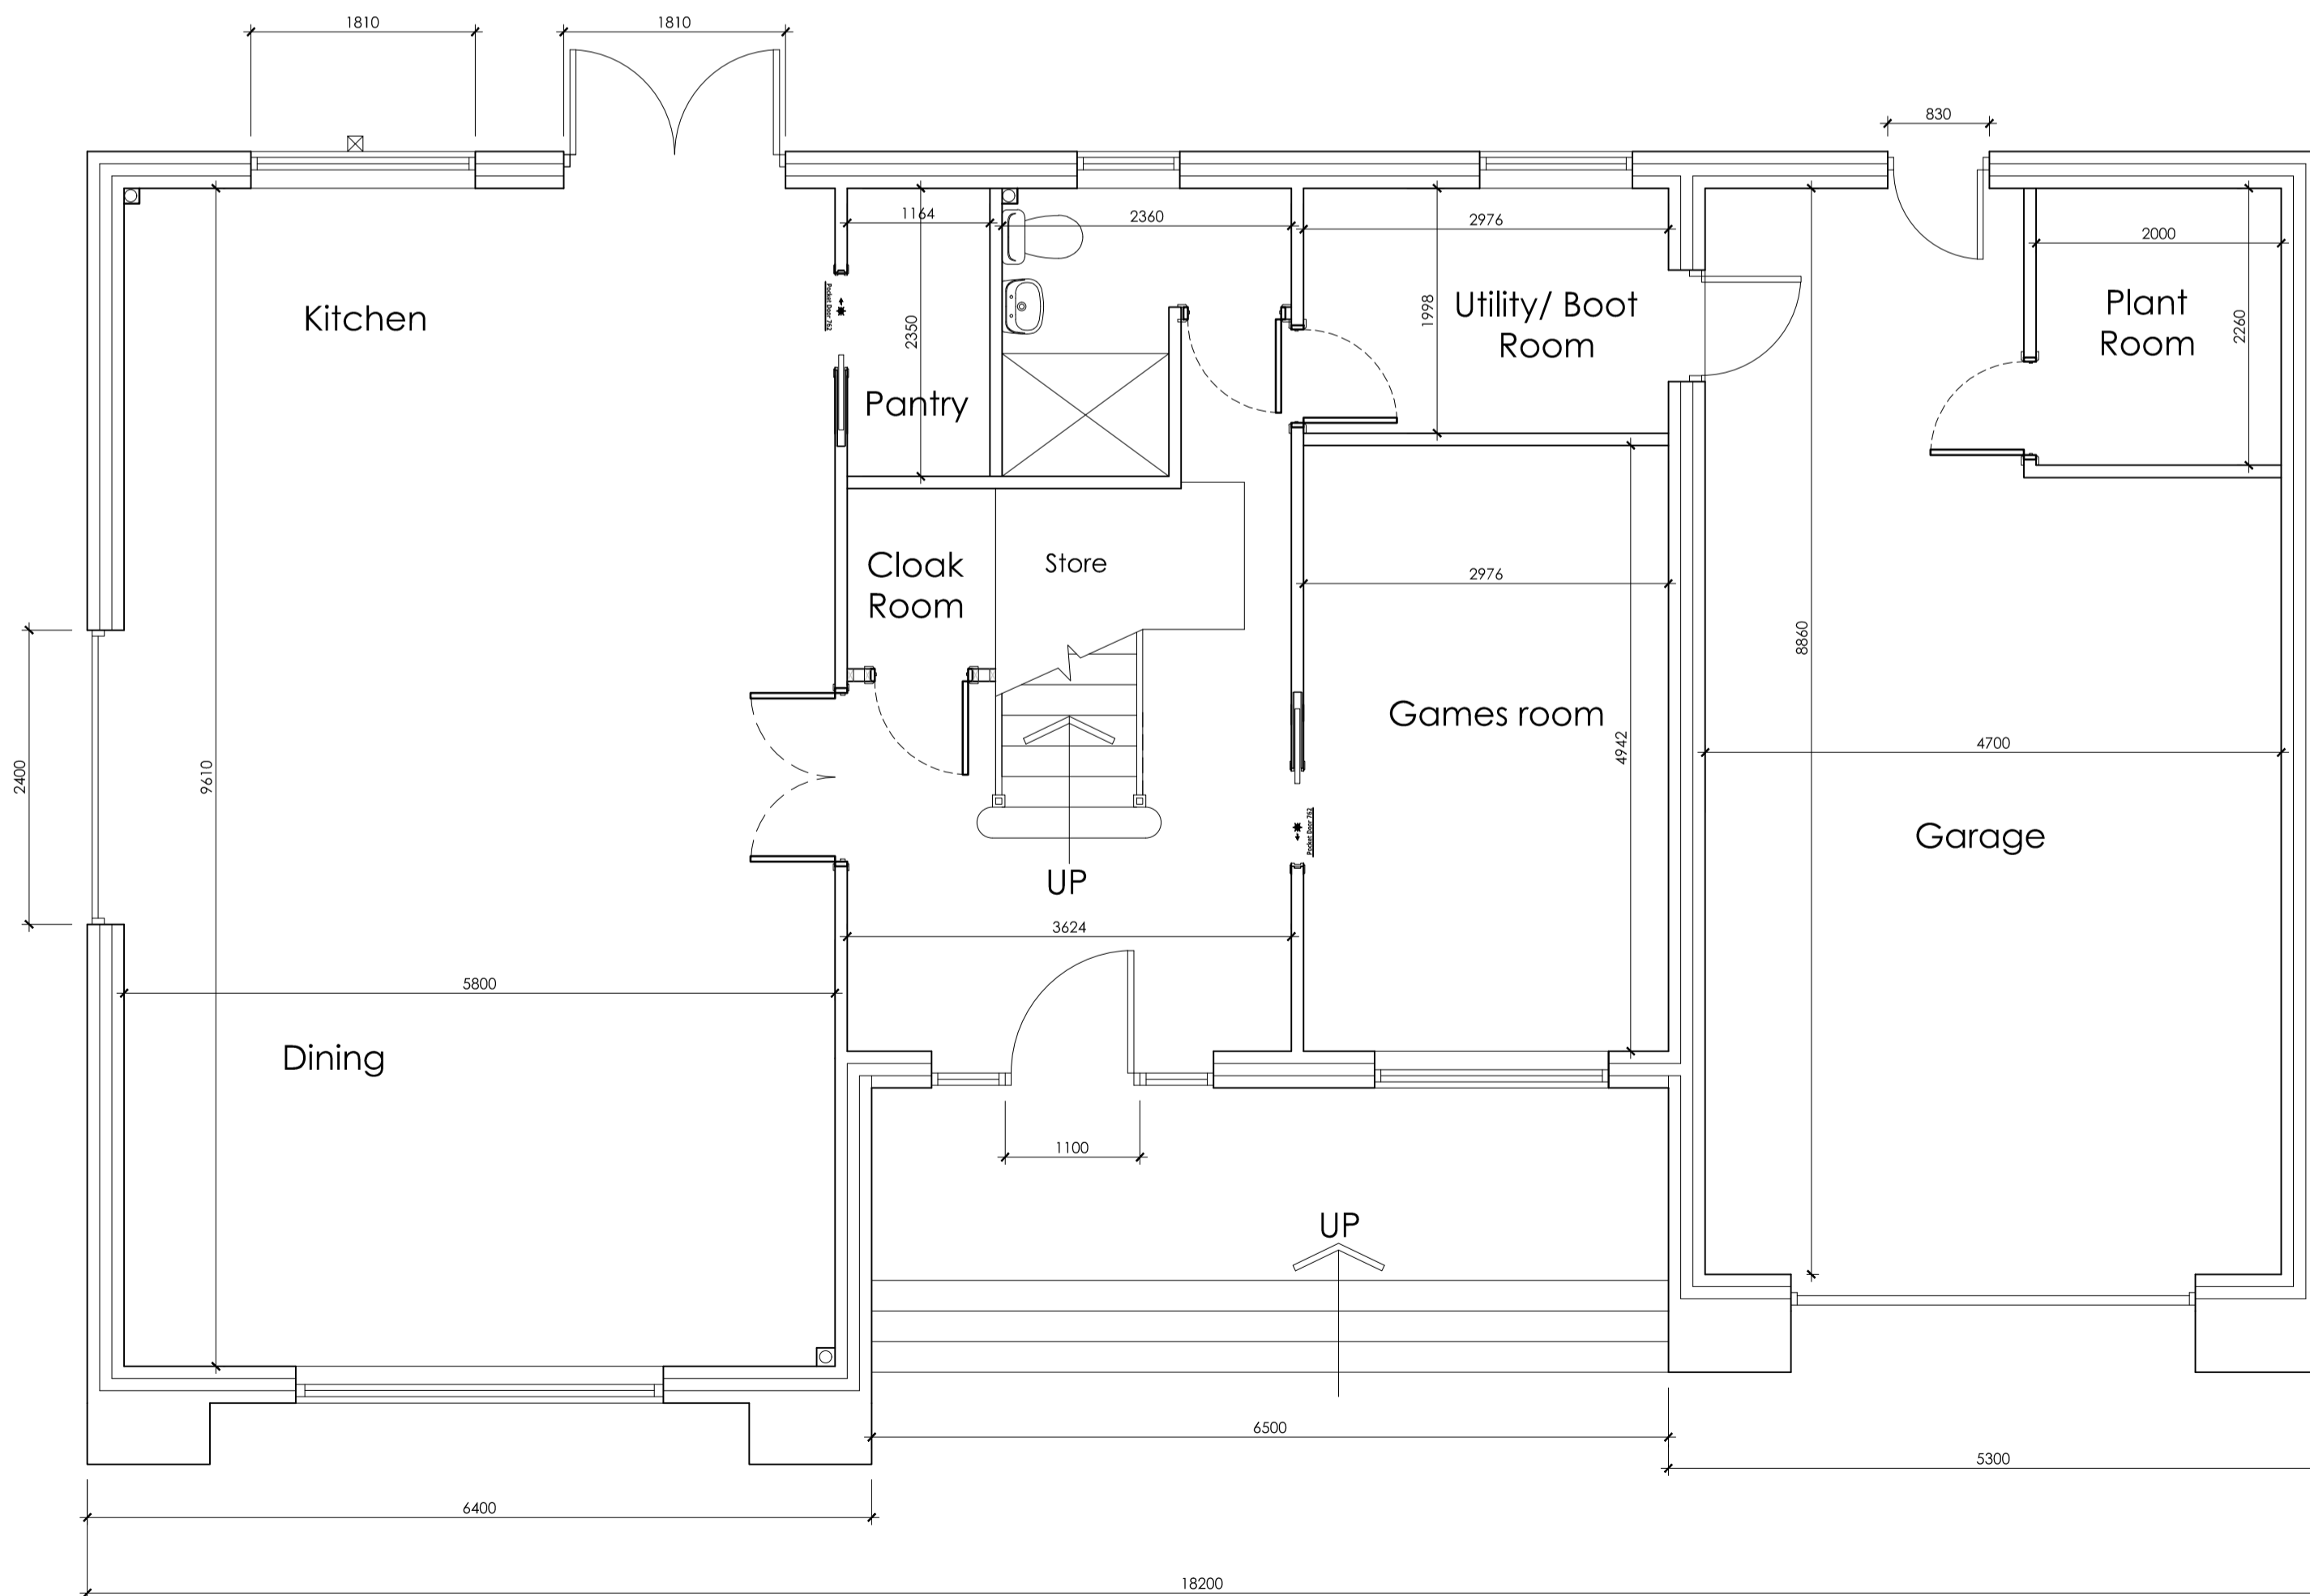

PROPOSED GROUND FLOOR PLAN
SCALE 1:50




PROPOSED FRONT ELEVATION
SCALE 1:100

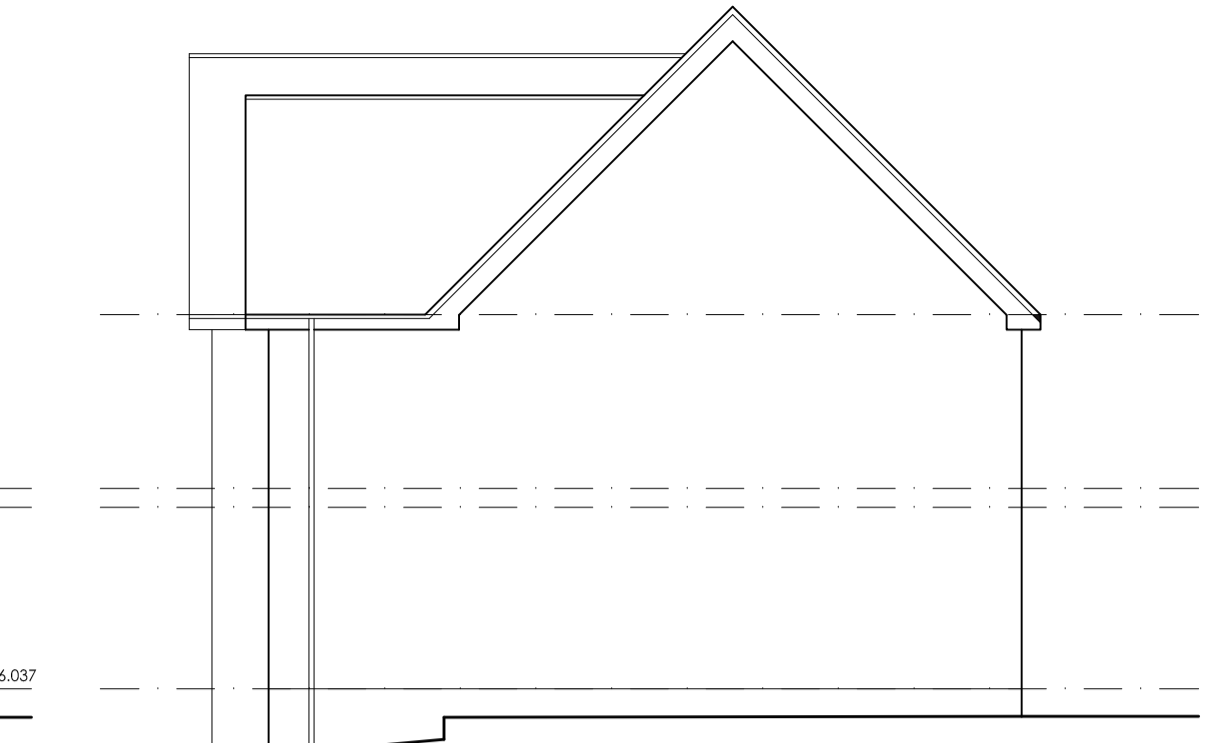

PROPOSED SIDE ELEVATION
SCALE 1:100




PROPOSED REAR ELEVATION
SCALE 1:100

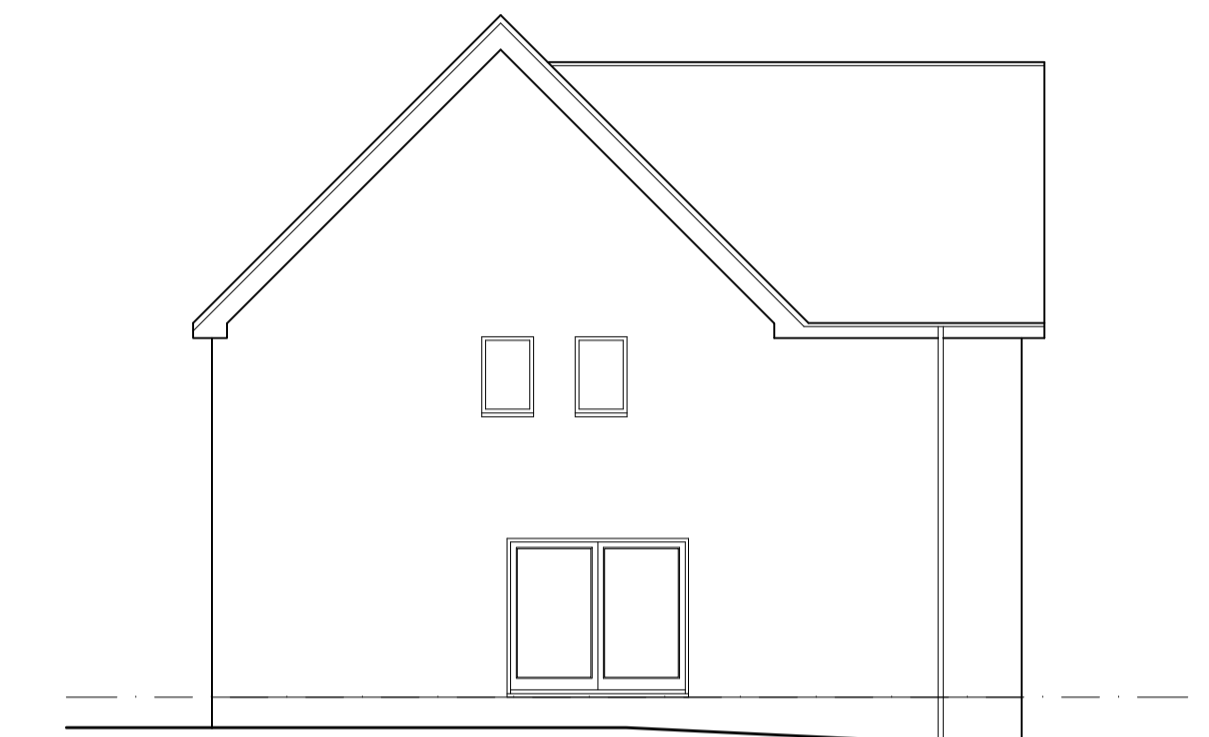

PROPOSED SIDE ELEVATION
SCALE 1:100



SITE PLAN
SCALE 1:500

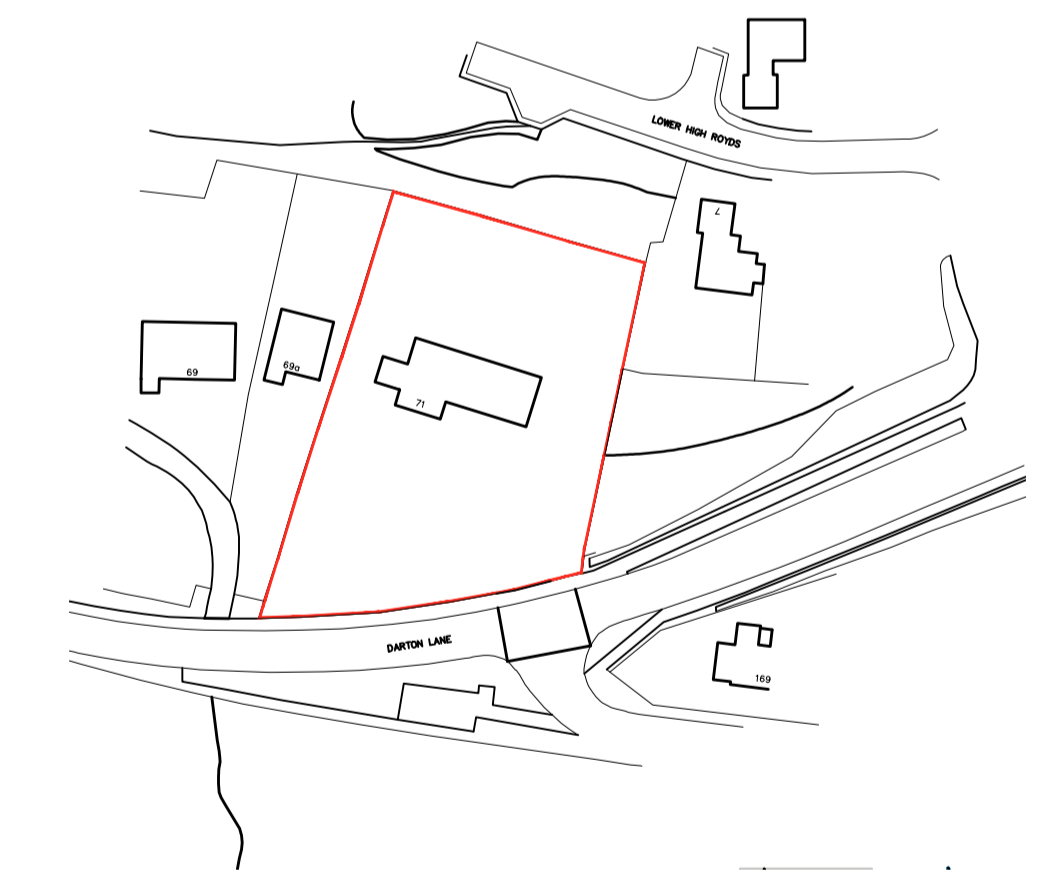

LOCATION PLAN
SCALE 1:1250

		OFFICE ONE, 34 VICTORIA ROAD, BARNSELEY, S70 2BU		Phone: 01226 208482 Email: info@whiteaguspартnership.co.uk Web: www.whiteaguspартnership.co.uk	
ARCHITECTURAL SERVICES					
Project: PROPOSED DWELLING 71 DARTON LANE, DARTON BARNSELEY, S75 5AL			Client: MR & MRS WILLIAMS		
Drawing Title: PLANS & ELEVATIONS		Date: NOVEMBER 2022		Scale: 1:50 & 1:100 @ A1	
Ref: 21-106		Dwg. No. 11		Rev. A	
Date	Suffix	Description	Date	Suffix	Description
15/11/2022	A	REVISED TO CLIENTS REQUIREMENTS			