



White uPVC windows and doors

Concrete interlocking roof tiles

Black plastic gutters on white uPVC fascias

5665

FRONT ELEVATION




Brick headers

Facing brickwork
(Ibstock: Mercia Antique,
Morpeth Blend or Ivanove
Katrina)

5665

REAR ELEVATION

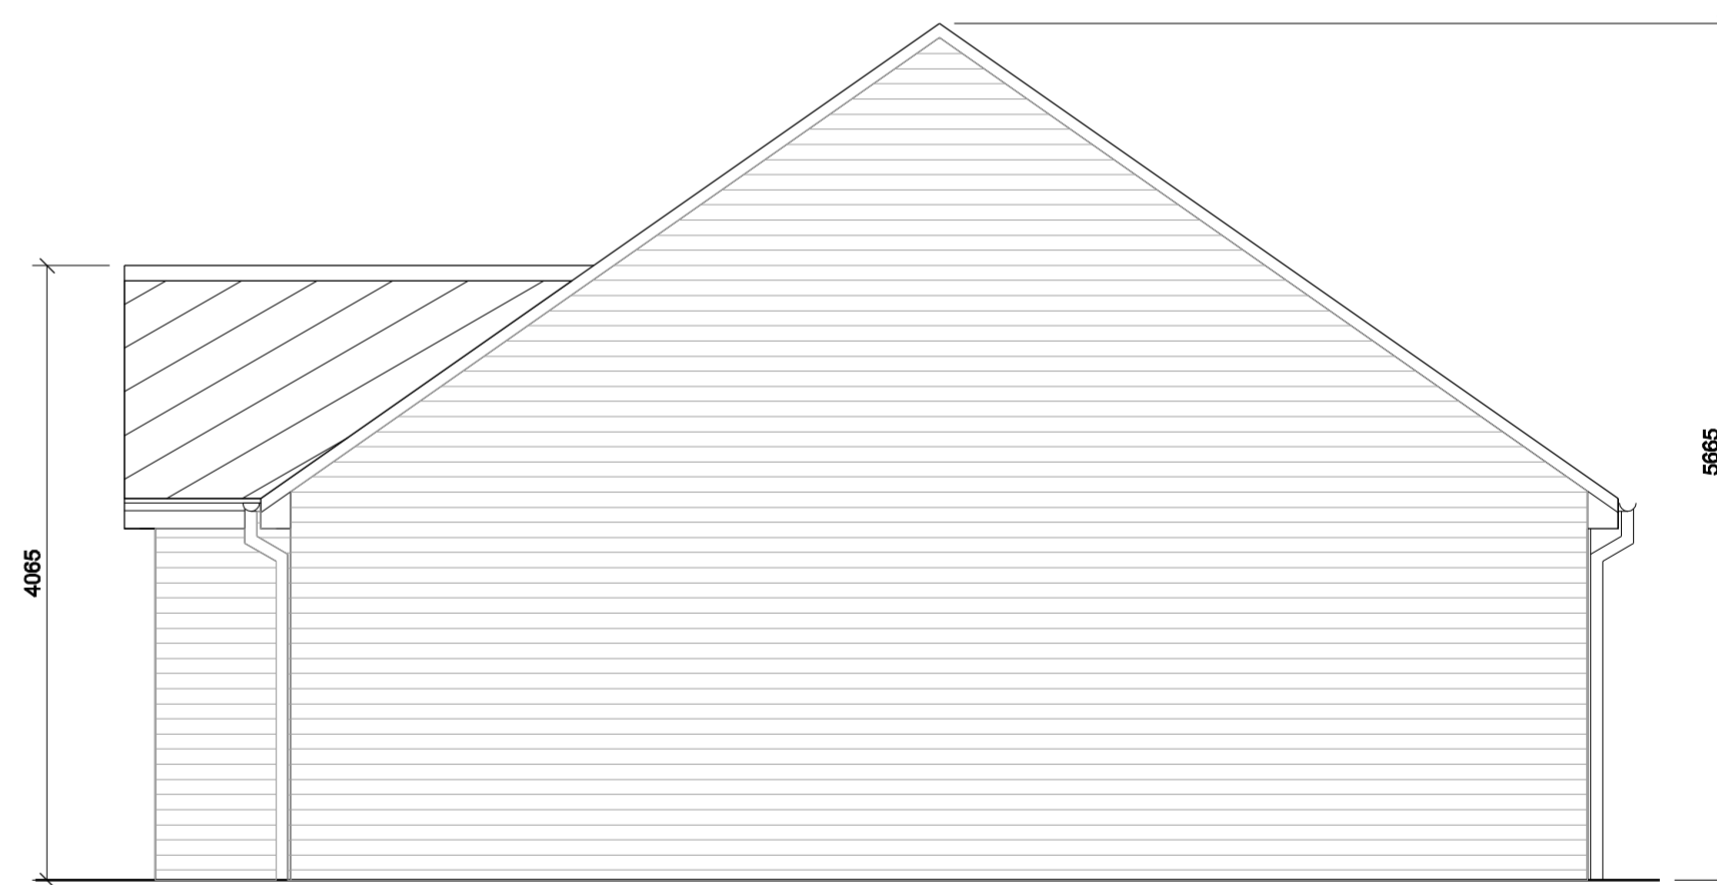


4065

5665

SIDE ELEVATION

MICHAEL HYDE AND ASSOCIATES LIMITED
chartered architects

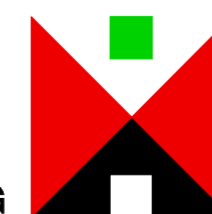

MANCHESTER SHEFFIELD

51 BARTON ARCADE LEOPOLD STREET
DEANSGATE LEOPOLD STREET
MANCHESTER M3 2BJ SHEFFIELD S1 2GY
TEL 0161 834 1018 TEL 0114 275 9886
FAX 0161 834 4798 FAX 0114 275 7751
Manchester@MHA Sheffield@MHA
architects.com architects.com

DO NOT SCALE FROM DRAWING

REV	DATE	DESCRIPTION	DRN	CHKD
PROJECT TITLE				
WILLOWGARTH FORMER SCHOOL SITE BRIERLEY ROAD, GRIMETHORPE				
DRAWING TITLE				
ELEVATIONS TYPE A 'HOLLY' SINGLE STOREY BUNGALOW 2B3P (77.5m ²)				
DRAWN / CHECKED	DATE	SCALE		
AD / AD	SEPT 2015	1:50 @ A2		
JOB No	DRAWING	REVISIONS		
3SC8	P300	-		