



PROPOSED SOUTH-WEST ELEVATION  
SCALE 1:100

PROPOSED NORTH-WEST ELEVATION  
SCALE 1:100

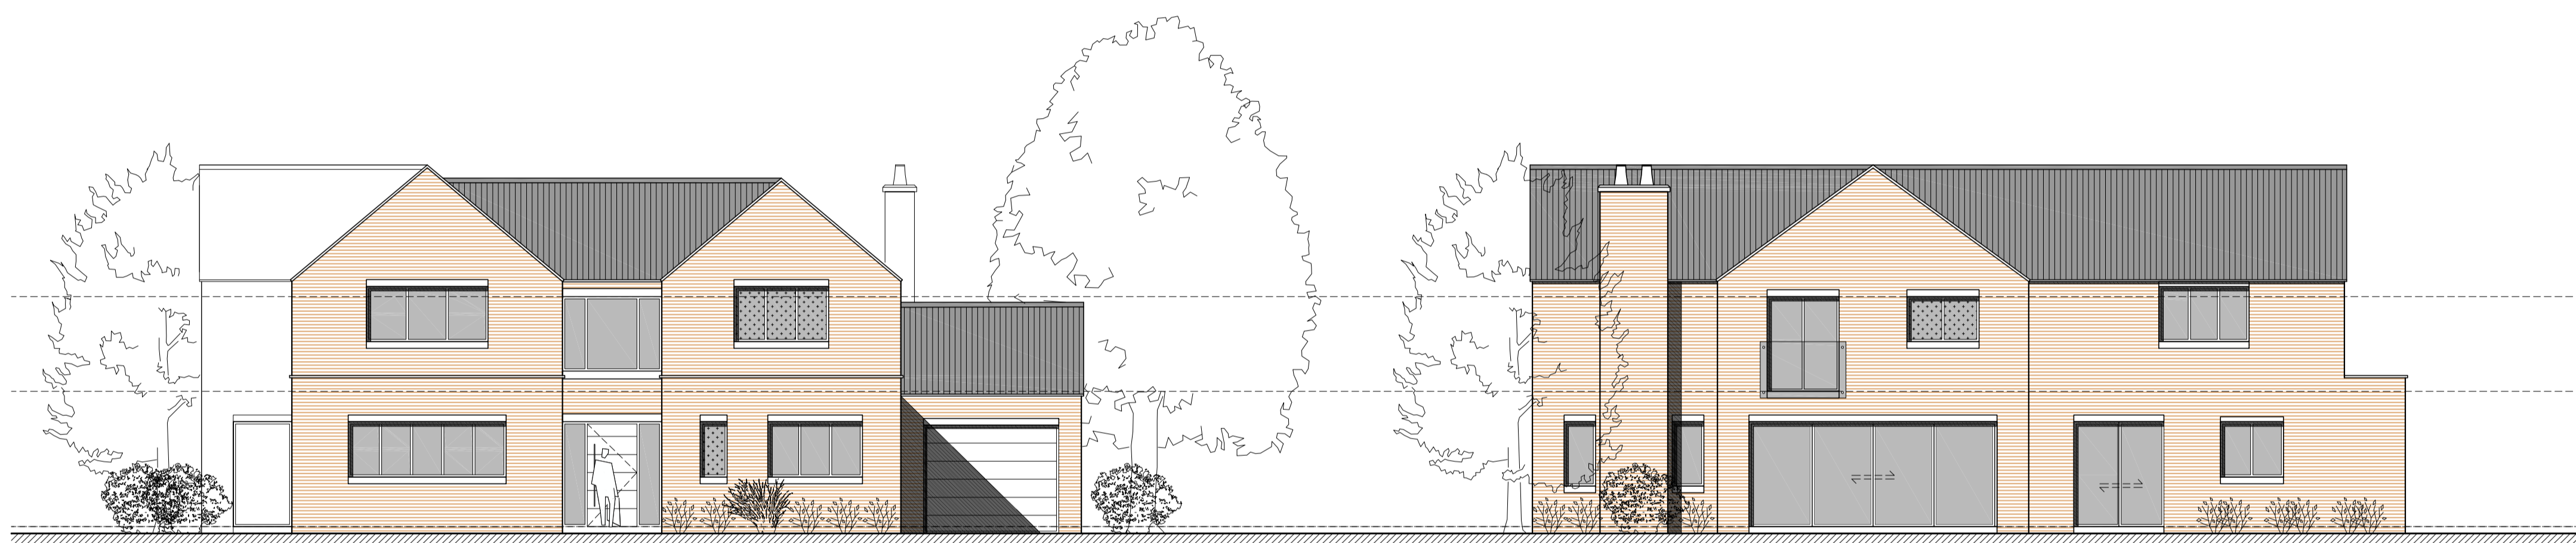

PROPOSED NORTH-EAST ELEVATION  
SCALE 1:100

PROPOSED SOUTH-EAST ELEVATION  
SCALE 1:100

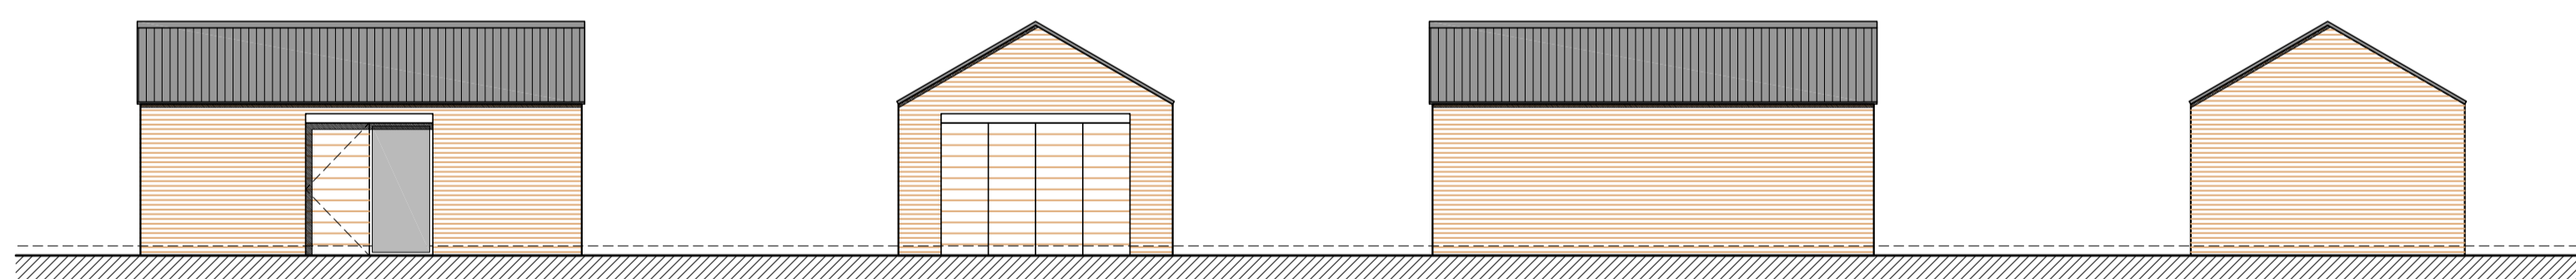


GARAGE  
PROPOSED SOUTH-EAST ELEVATION  
SCALE 1:100

GARAGE  
PROPOSED SOUTH-WEST ELEVATION  
SCALE 1:100

GARAGE  
PROPOSED NORTH-WEST ELEVATION  
SCALE 1:100

GARAGE  
PROPOSED NORTH-EAST ELEVATION  
SCALE 1:100

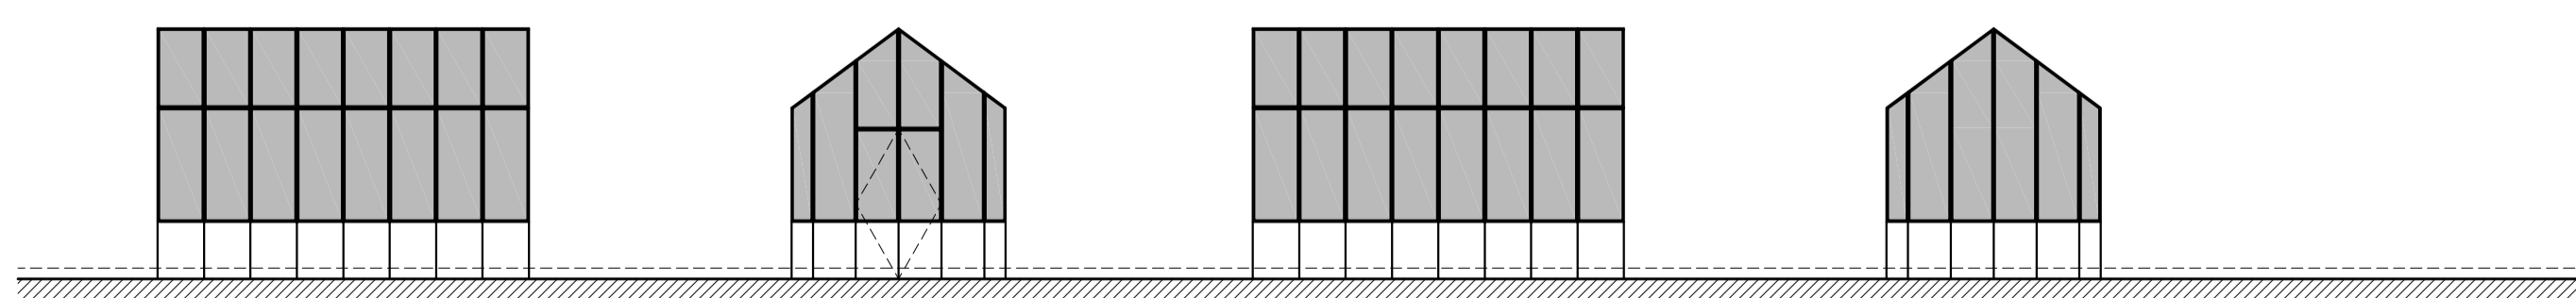

GREENHOUSE  
PROPOSED SOUTH-EAST ELEVATION  
SCALE 1:100

GREENHOUSE  
PROPOSED SOUTH-WEST ELEVATION  
SCALE 1:100

GREENHOUSE  
PROPOSED NORTH-WEST ELEVATION  
SCALE 1:100

GREENHOUSE  
PROPOSED NORTH-EAST ELEVATION  
SCALE 1:100

**CODA**  
Bespoke

Sheffield - Manchester  
 www.codastudios.co.uk  
 0114 2794931  
 hello@codastudios.co.uk

Keptcastle Limited		Client	
No.01 Tivy Dale		Job	
No.01 Proposed Elevations		Title	
DRAWN	CHECKED	DATE	SCALE
LC	AH	-	A3 ISSUE: A1 ISSUE: AS SHOWN
REVISION	DRAWING STATUS	DRAWING NUMBER	
B	-	2648-003	

© COPYRIGHT EXISTS ON THE DESIGNS AND INFORMATION SHOWN ON THIS DRAWING  
 The Contractor must verify all dimensions on site before making shop drawings  
 or commencing work of any kind. No dimensions to be scaled from this drawing.  
 Architect to be notified of any discrepancies in dimensions immediately.