


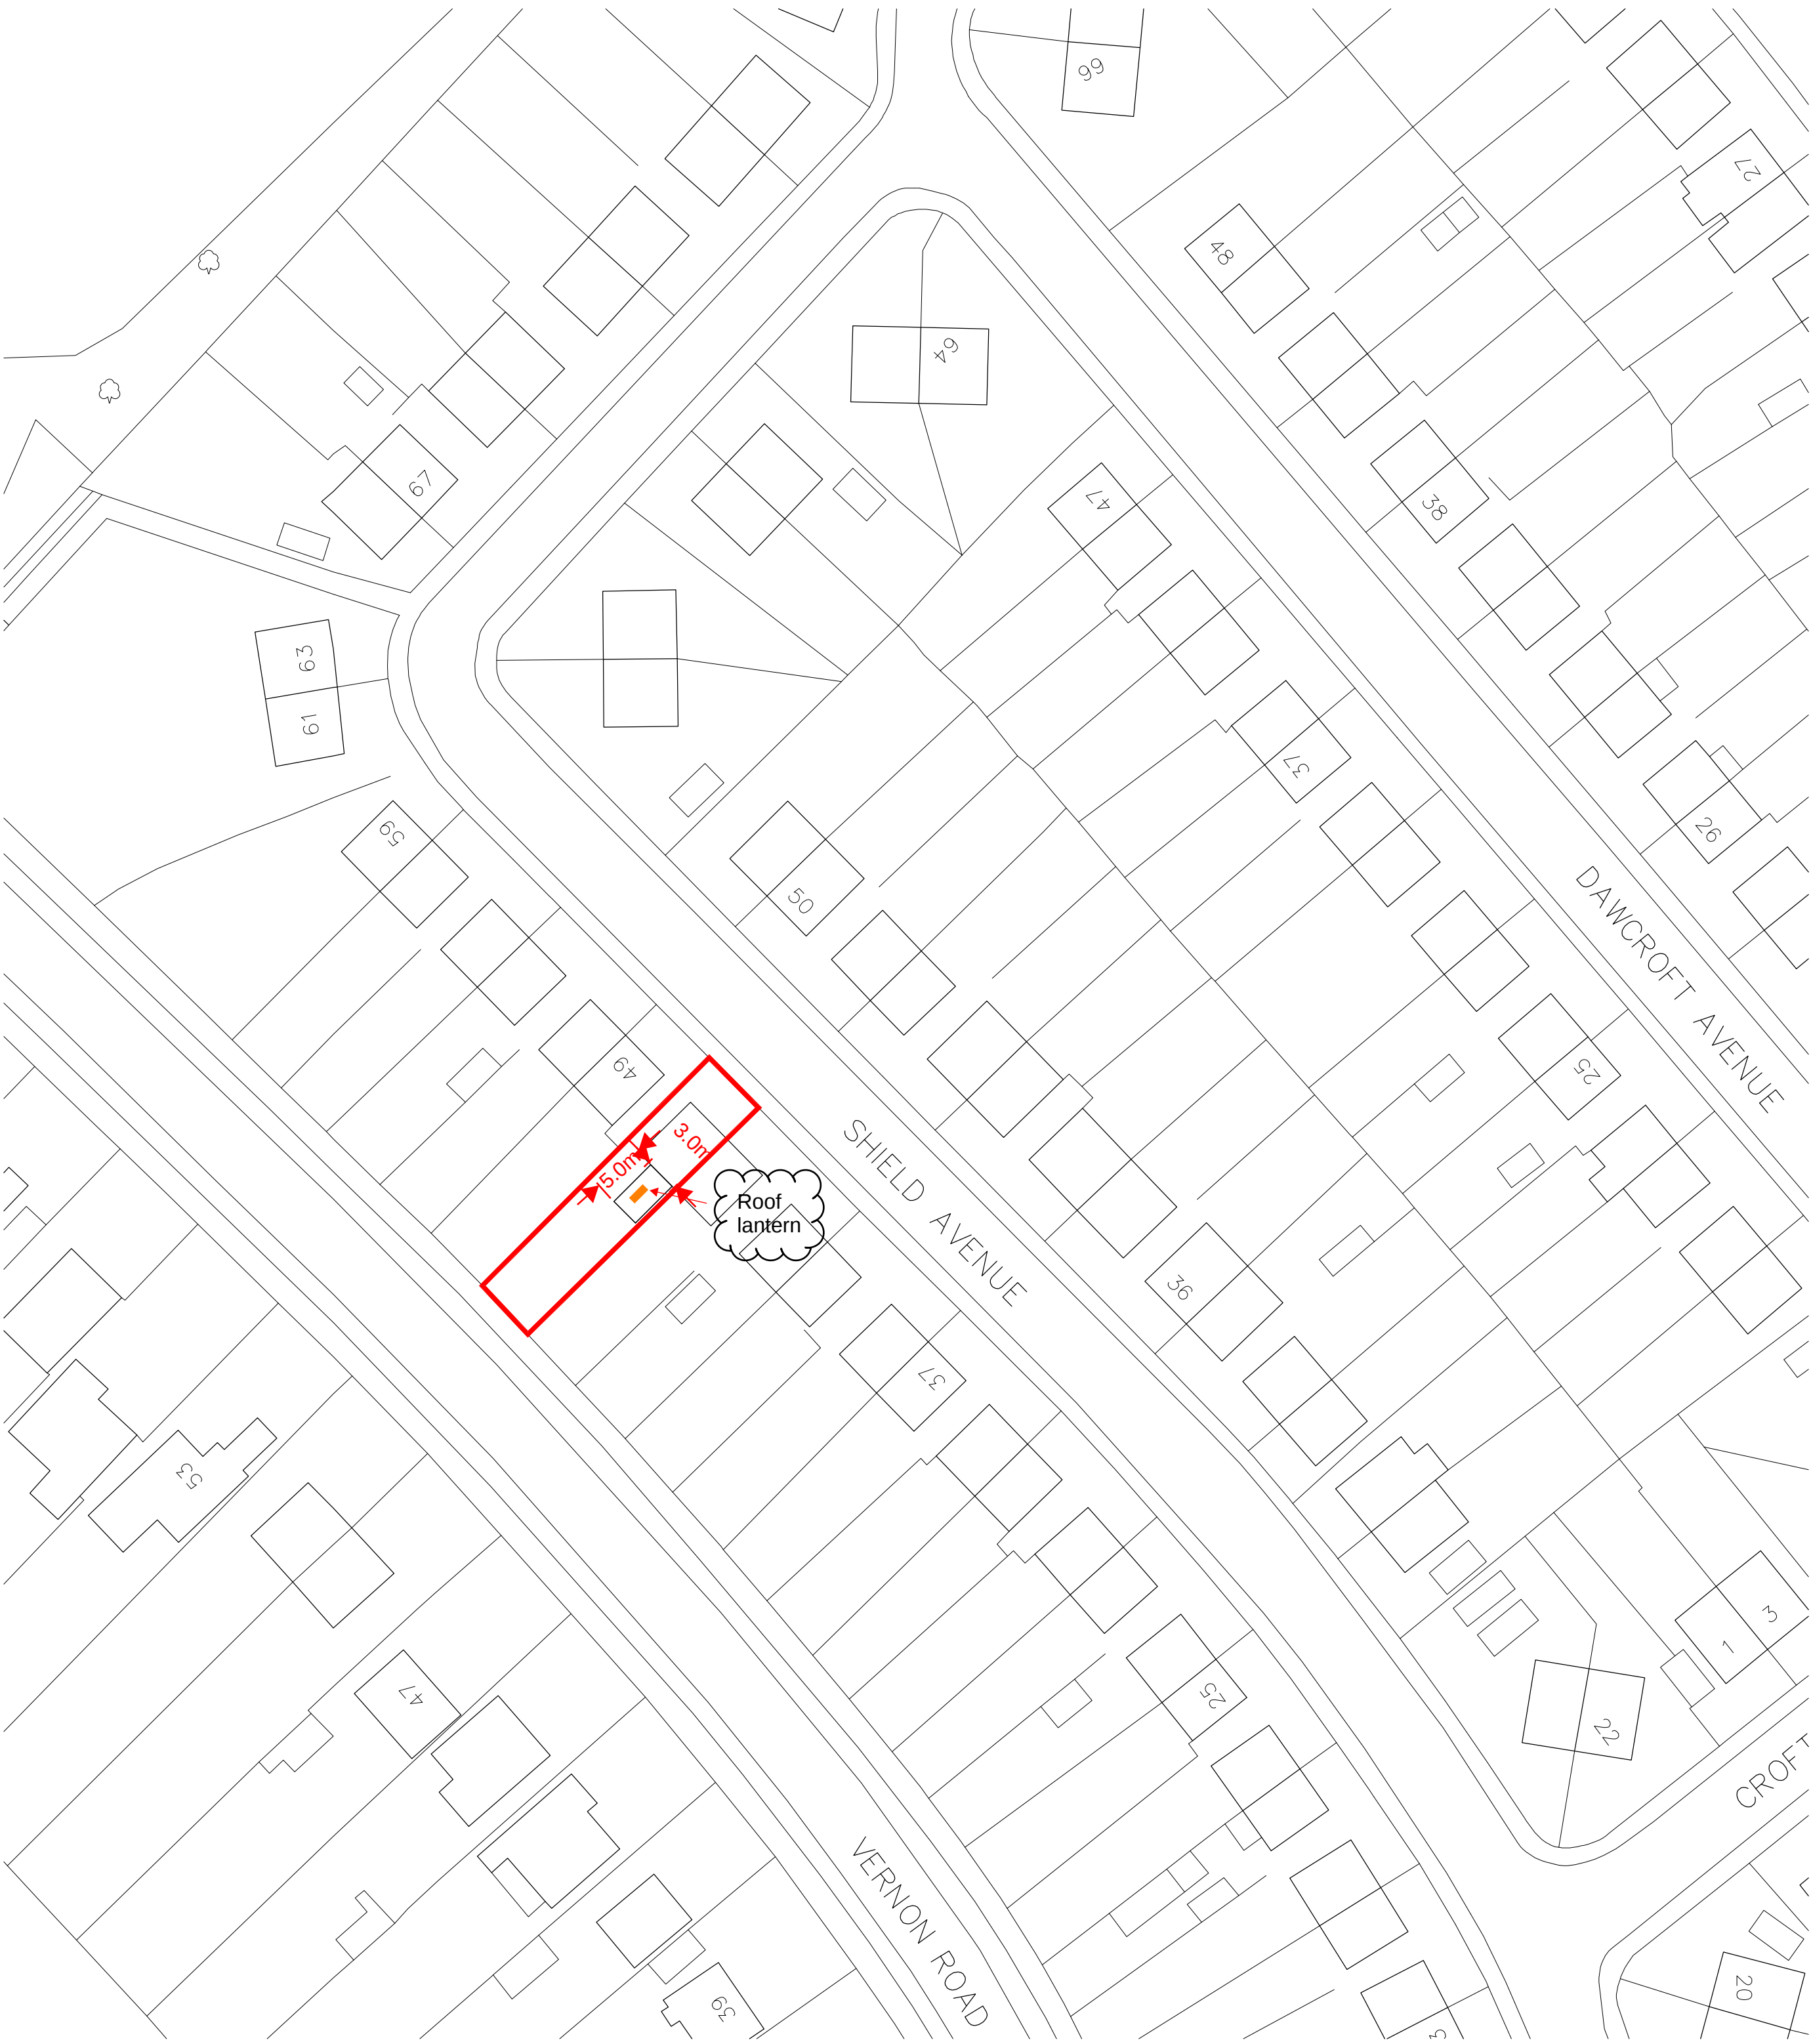


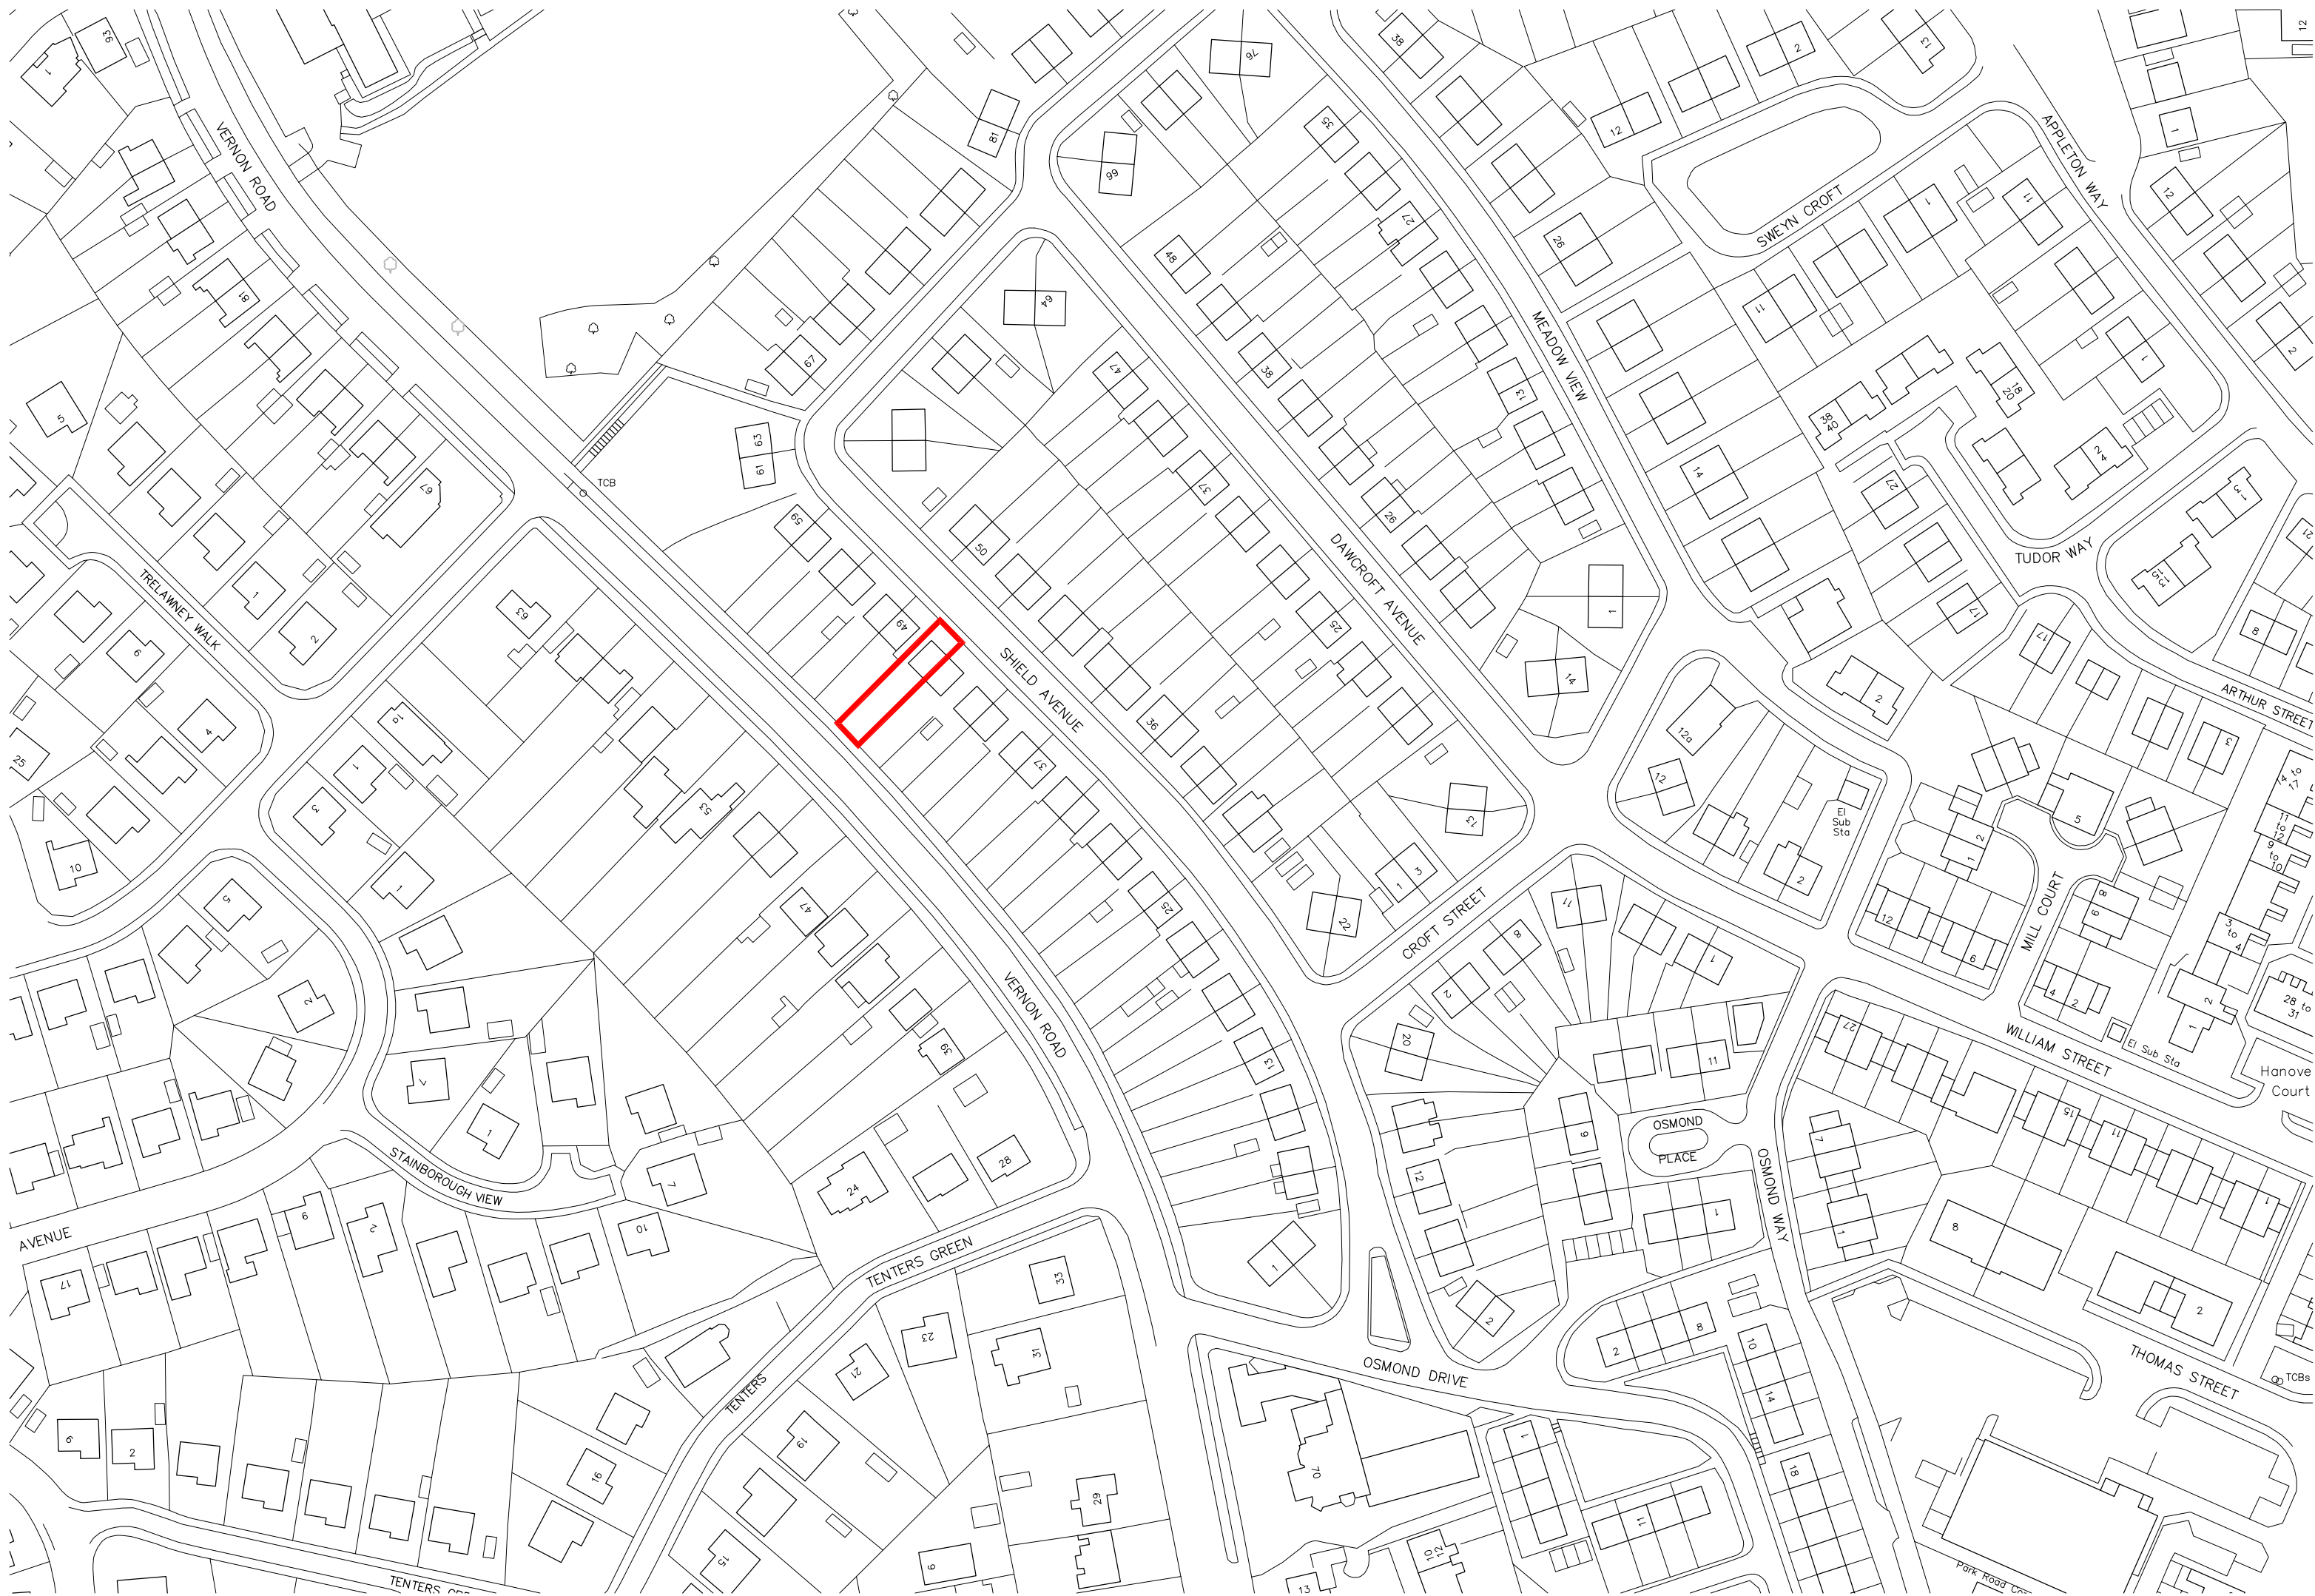

SITE PLAN
SCALE 1:500

 

LOCATION PLAN
SCALE 1:1250

 

-				Client	
47 SHIELD AVE, WORSBROUGH,				Job	
BARNSELEY S70 5BH					
Site & Location Plan				Title	
DRAWN		CHECKED	DATE	SCALE	
-		-	-	A3 ISSUE:	A1 ISSUE:
				AS SHOWN	
REVISION		DRAWING STATUS		DRAWING NUMBER	
-		-		-	

© COPYRIGHT EXISTS ON THE DESIGNS AND INFORMATION SHOWN ON THIS DRAWING
The Contractor must verify all dimensions on site before making shop drawings
or commencing work of any kind. No dimensions to be scaled from this drawing.
Architect to be notified of any discrepancies in dimensions immediately.