



All dimensions to be checked on site prior to work commencing on site. Any discrepancies must be reported to MR+P  
 All dimensions to be checked on site prior to work commencing as this property has not been surveyed by MR+P. Any discrepancies must be reported to MR+P

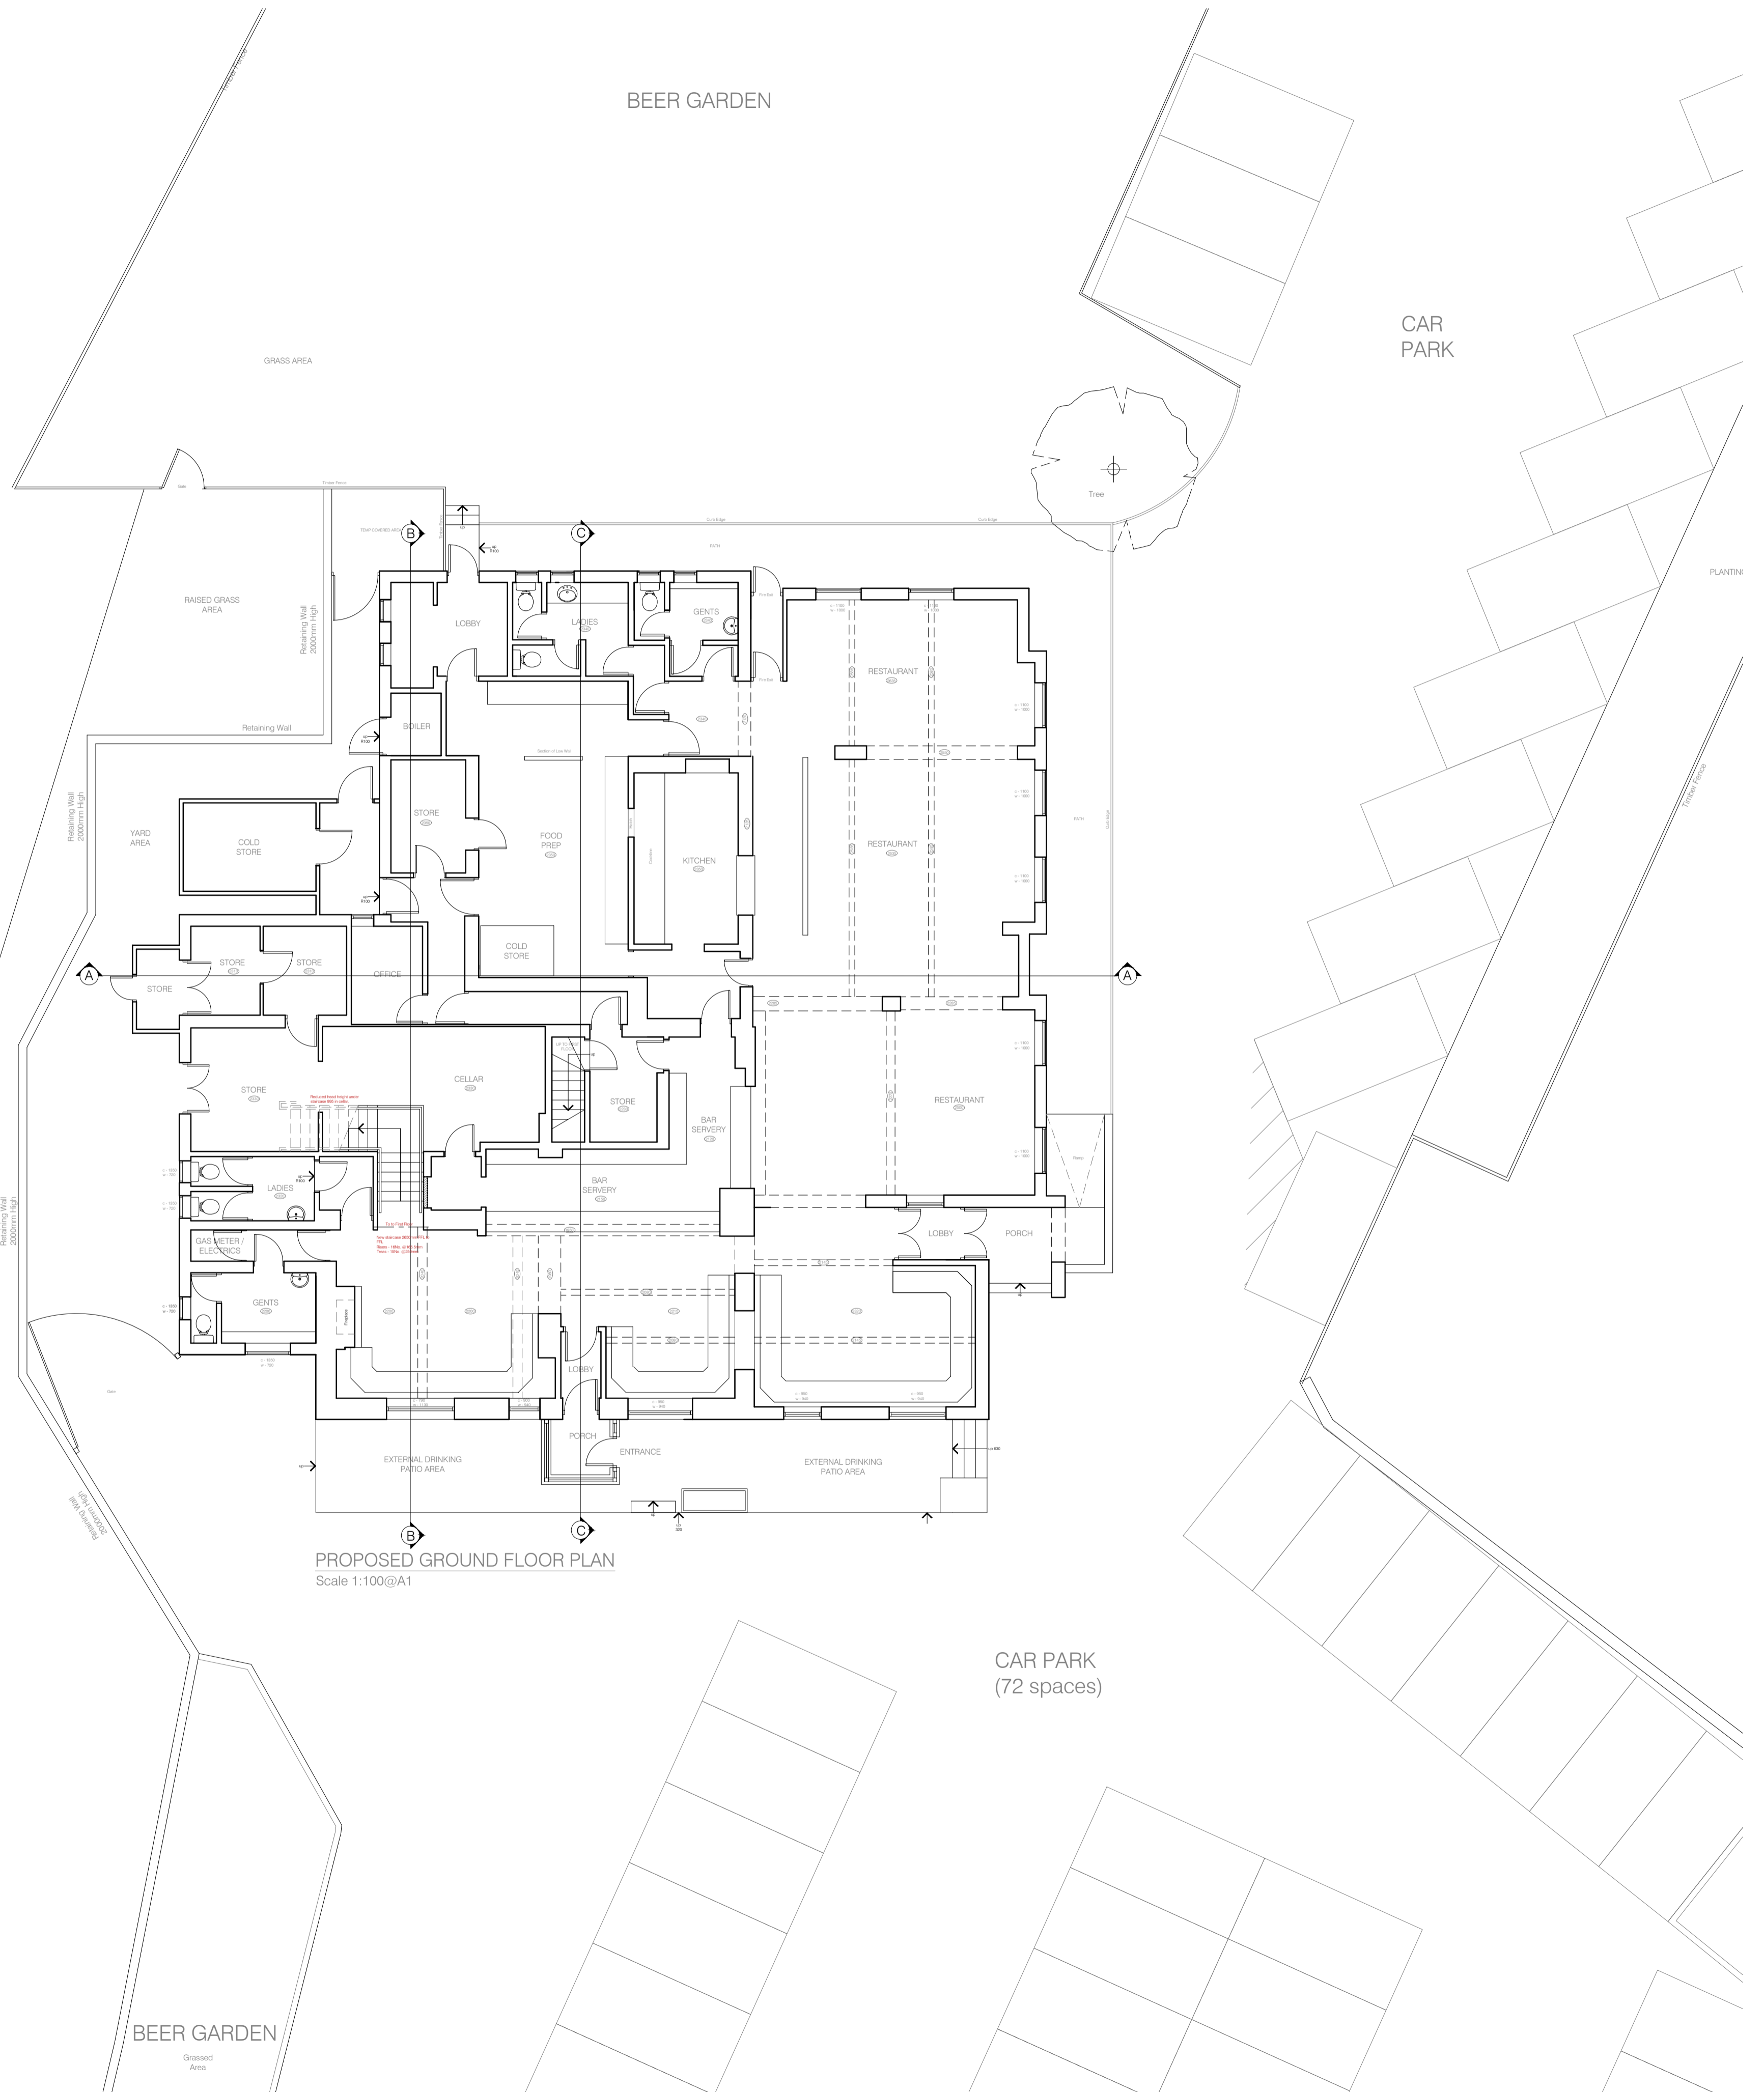

PROPOSED GROUND FLOOR PLAN  
 Scale 1:100@A1

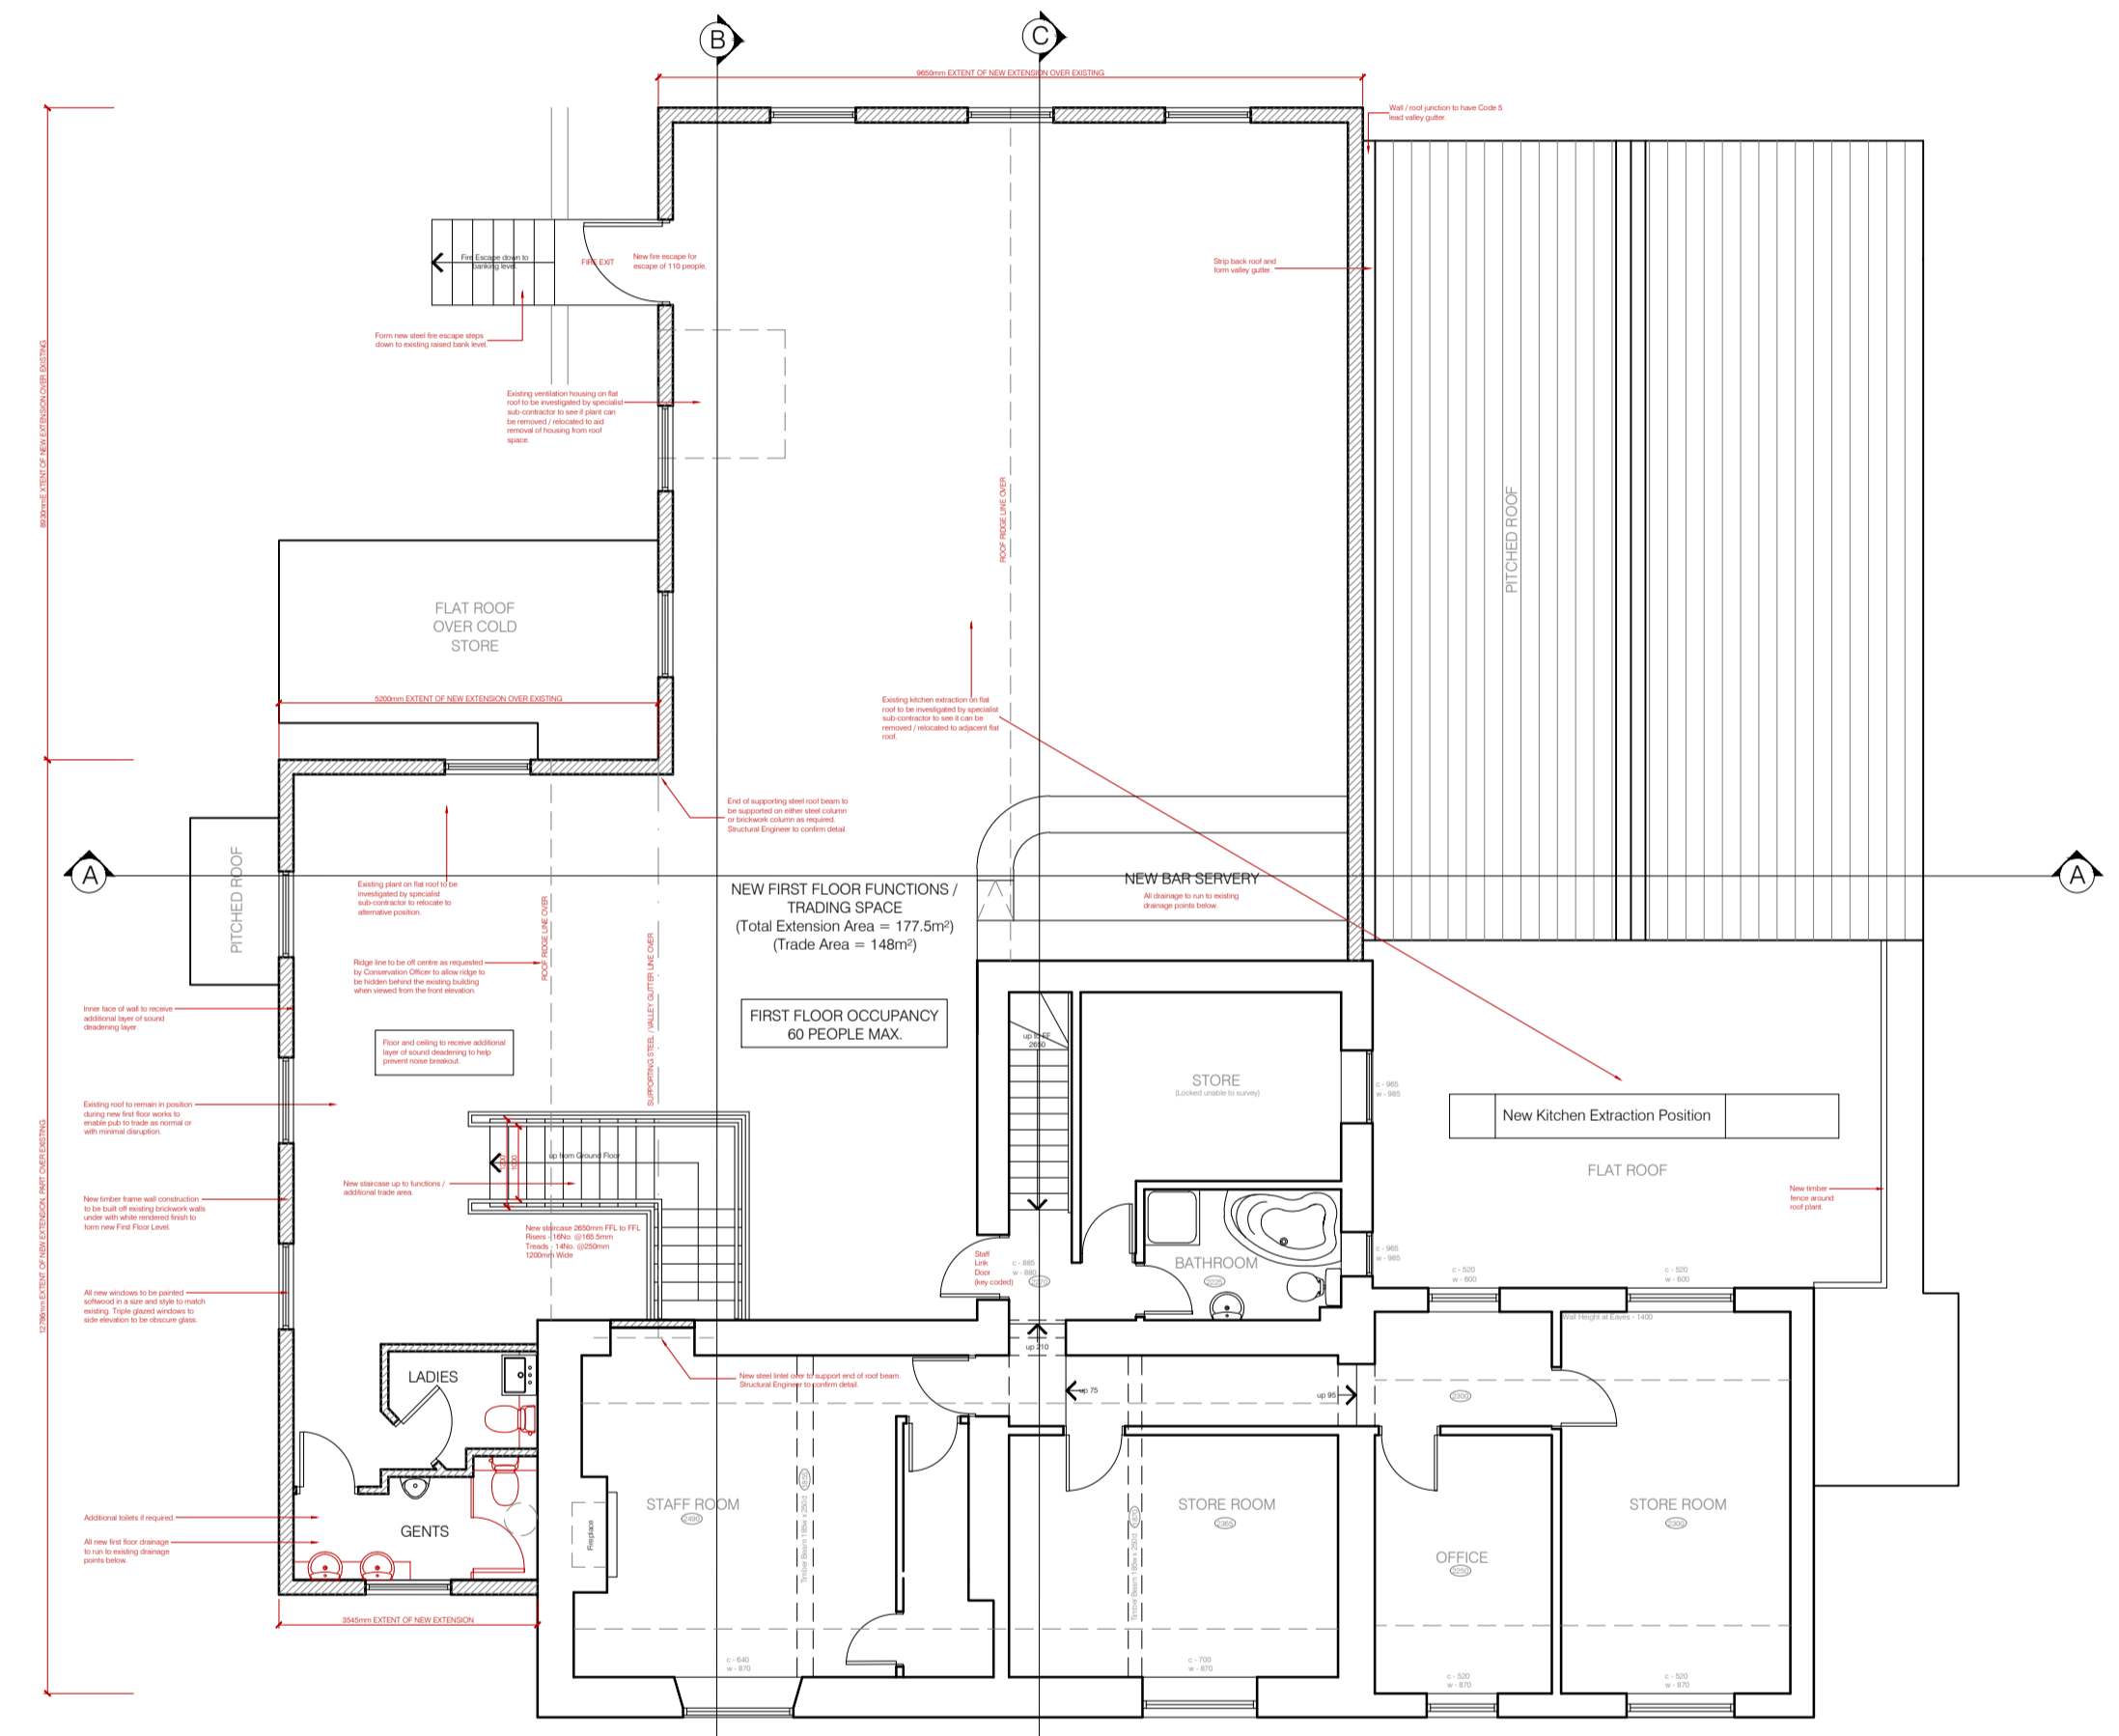

PROPOSED FIRST FLOOR PLAN  
 Scale 1:100@A1

Rev A 20/10/18 Drawing amended in line with Planners comments.

**MR+P**  
 ARCHITECTS

MELLING RIDGEWAY + PARTNERS LTD  
 CHARTER HOUSE MOORE STREET  
 SHEFFIELD S3 7UR  
 t: (0114) 2723321  
 f: (0114) 2727395  
 e: info@mrp-architects.co.uk

PROJECT  
 THE CROWN AND ANCHOR  
 BARUGH LANE, BARUGH GREEN  
 BARNESLEY, S75 1LL

TITLE  
 PROPOSED GROUND AND FIRST  
 FLOOR PLANS

DRAWING STATUS  
 PRELIMINARY

DRAWN BY: DJL  
 DATE: JUNE 2018  
 SCALE: 1:100@A1  
 DRAWING No. 5802-201A

