


ORMSBY CLOSE

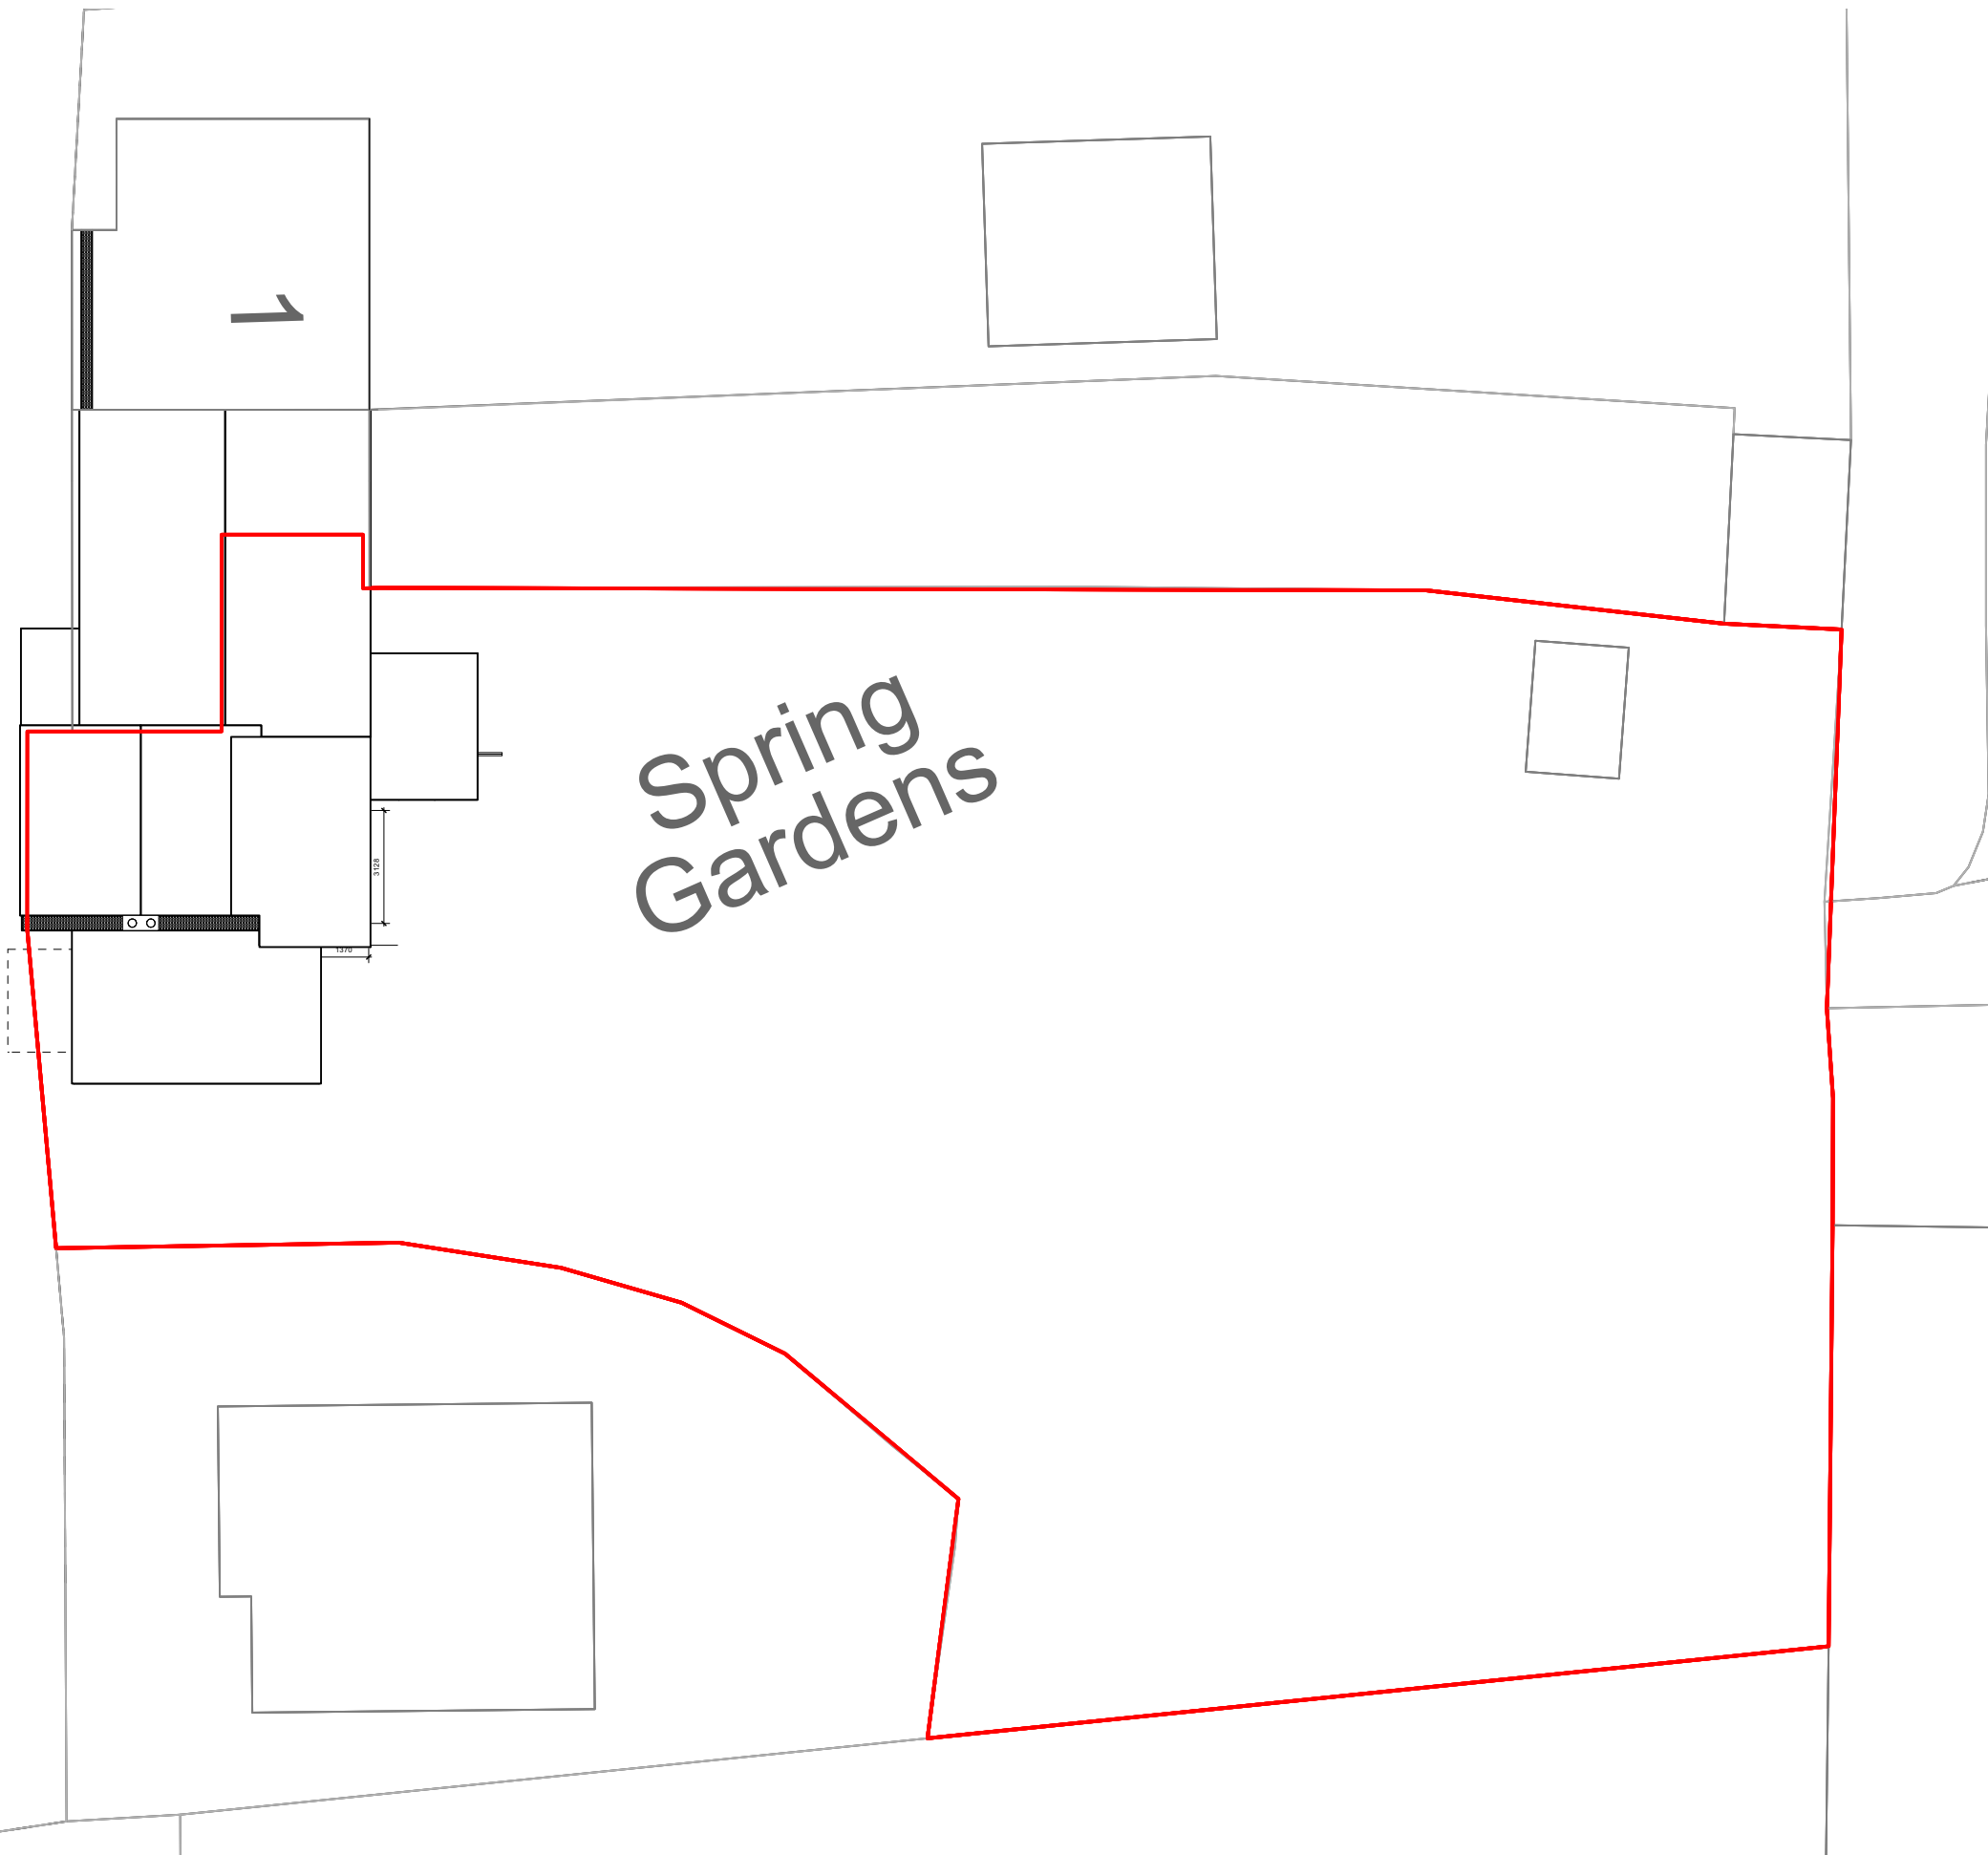

DO NOT SCALE FROM DRAWINGS.

Client  
:

Address  
: 3 Spring Gardens  
S35 7AF

Project  
: 3 Spring Gardens

Drawing  
: Existing Site Plan



E: rachel@rldmstudio.co.uk  
T: 07595603049

Scale  
: 1:200 @ A3

Date  
: 08/12/2023

Dwg No.  
2206-RLDM-00-DR-B-00002

Rev.: P01

1 Existing Site Plan  
Scale: 1:200

