






Existing Front Elevation – Facing Garden

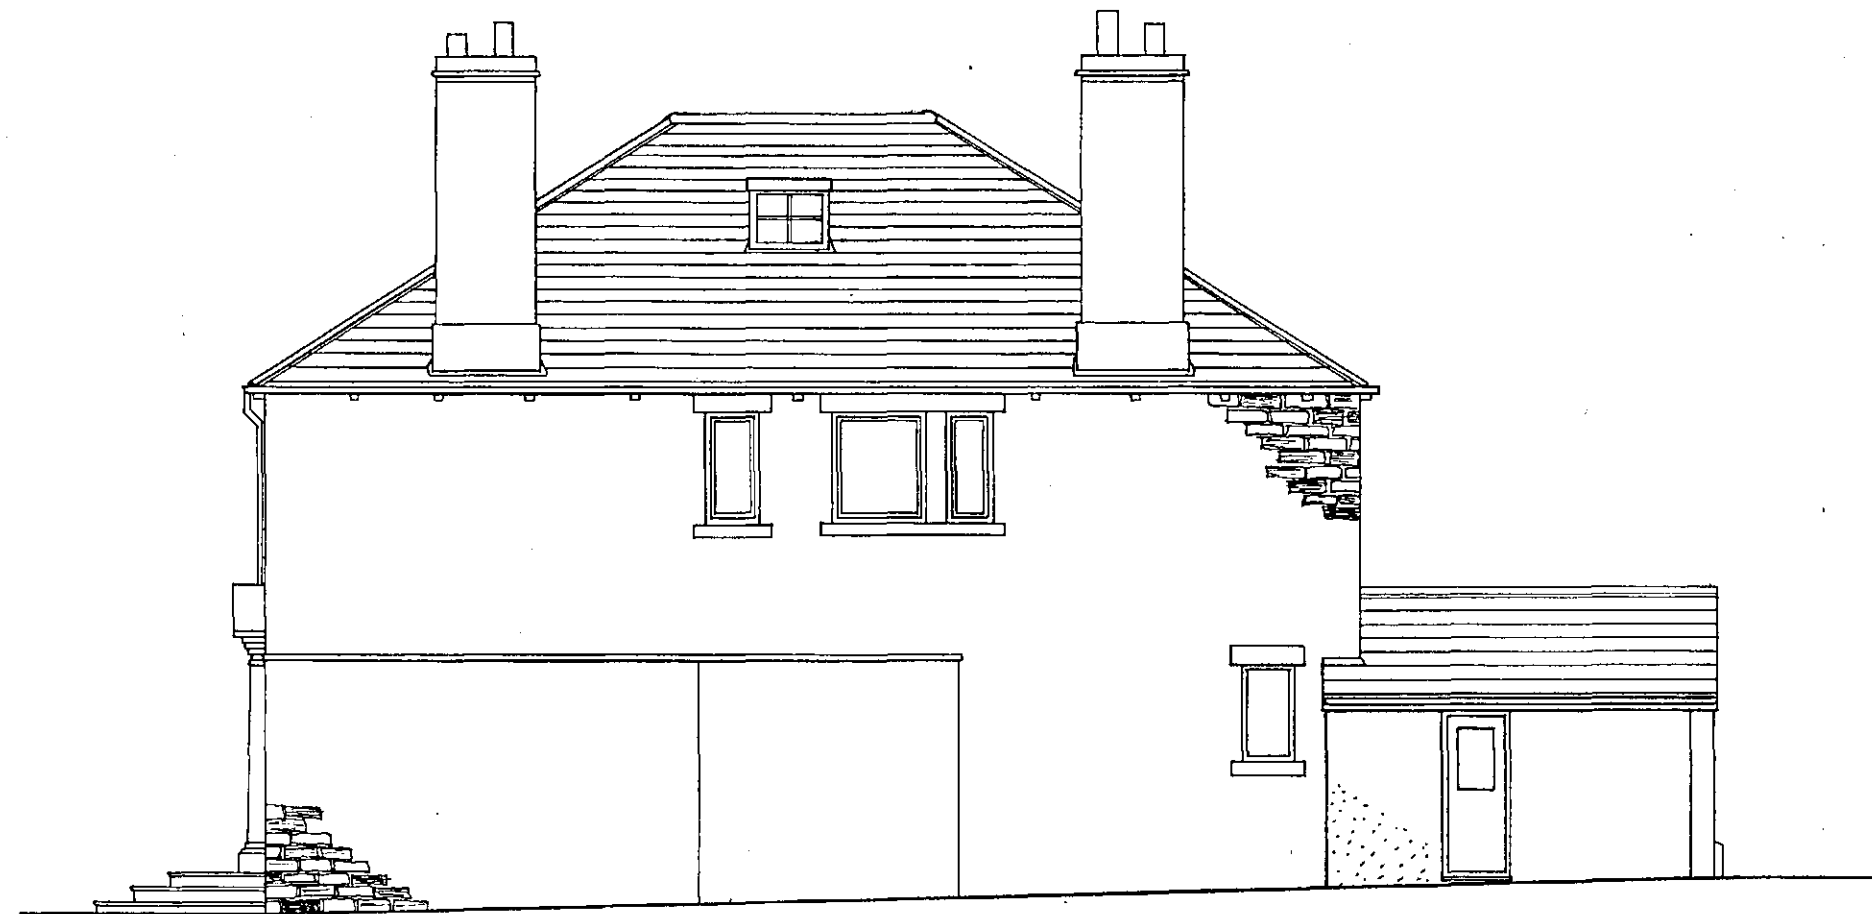

Existing Side Elevation

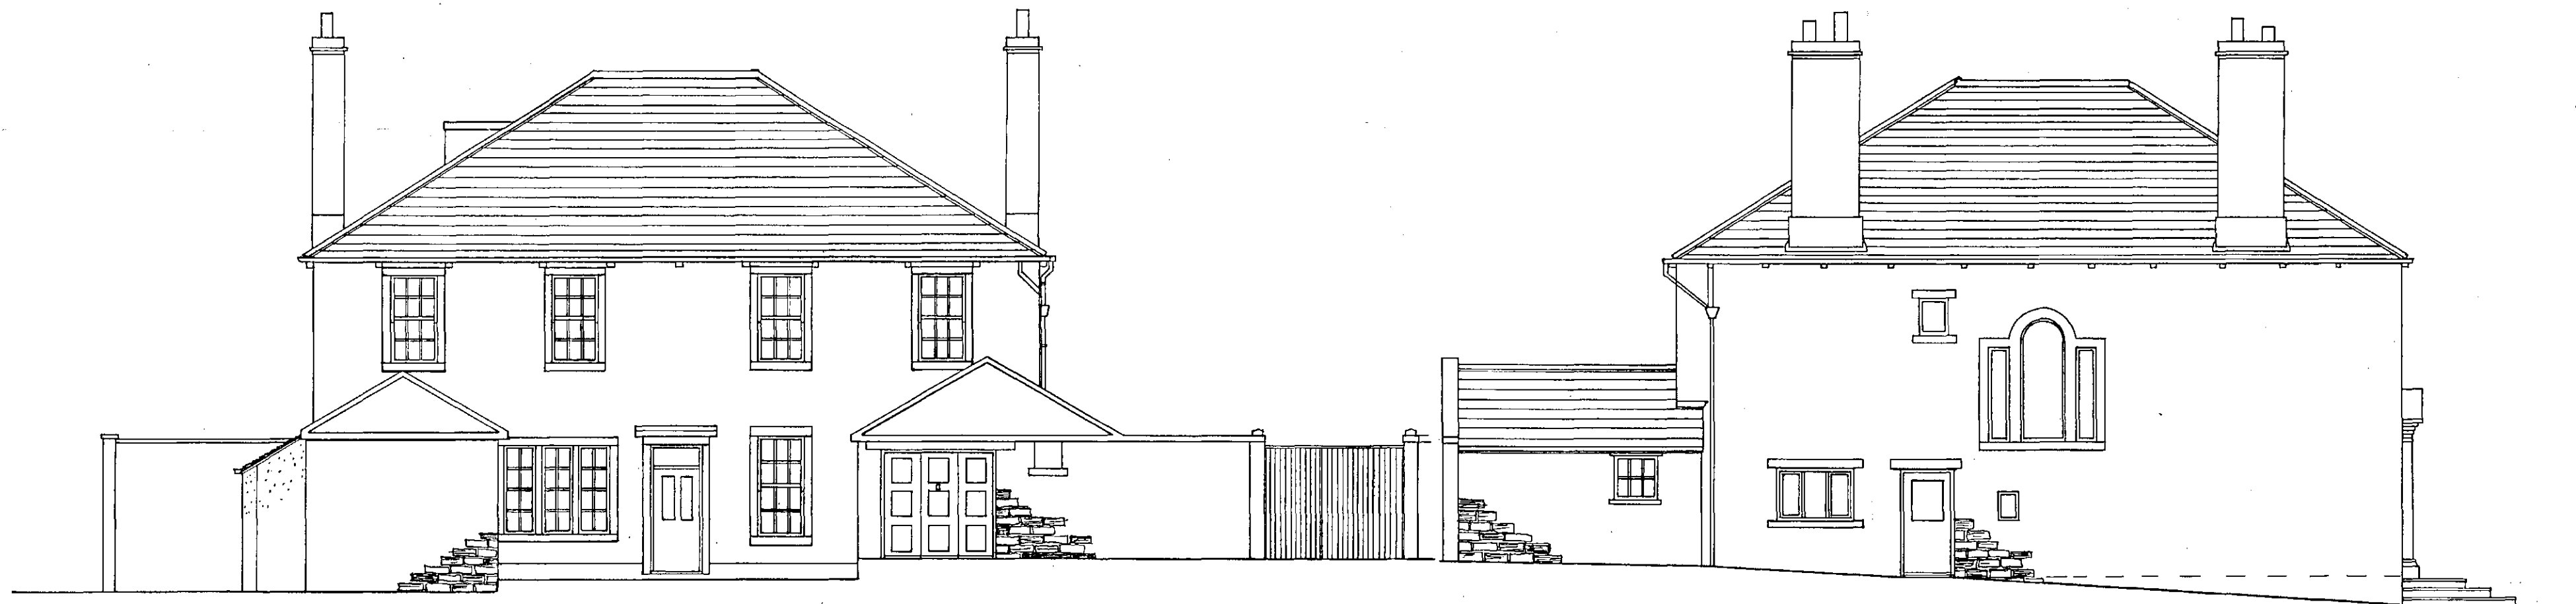

Existing Rear Elevation – Facing Towngate

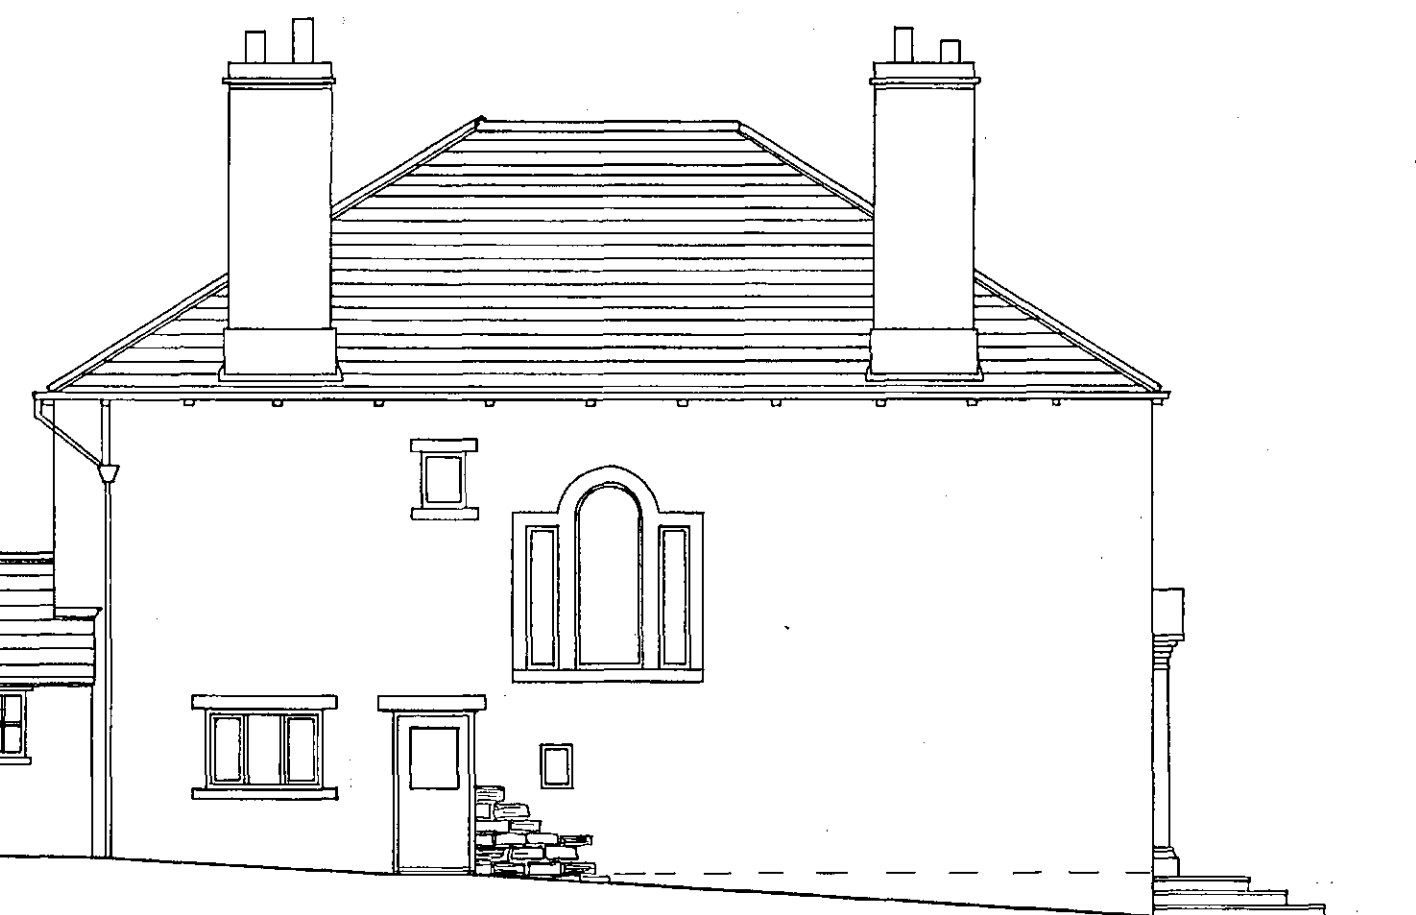

Existing Side Elevation

Simon Elliott Associates

Thurlstone House, Towngate, Thurlstone.
Proposed Alterations & Extension to Dwelling.

Plan Scale 1:100 – September 2020