



All dimensions to be checked on site prior to work commencing on site. Any discrepancies must be reported to MR+P

All dimensions to be checked on site prior to work commencing as this property has not been surveyed by MR+P. Any discrepancies must be reported to MR+P

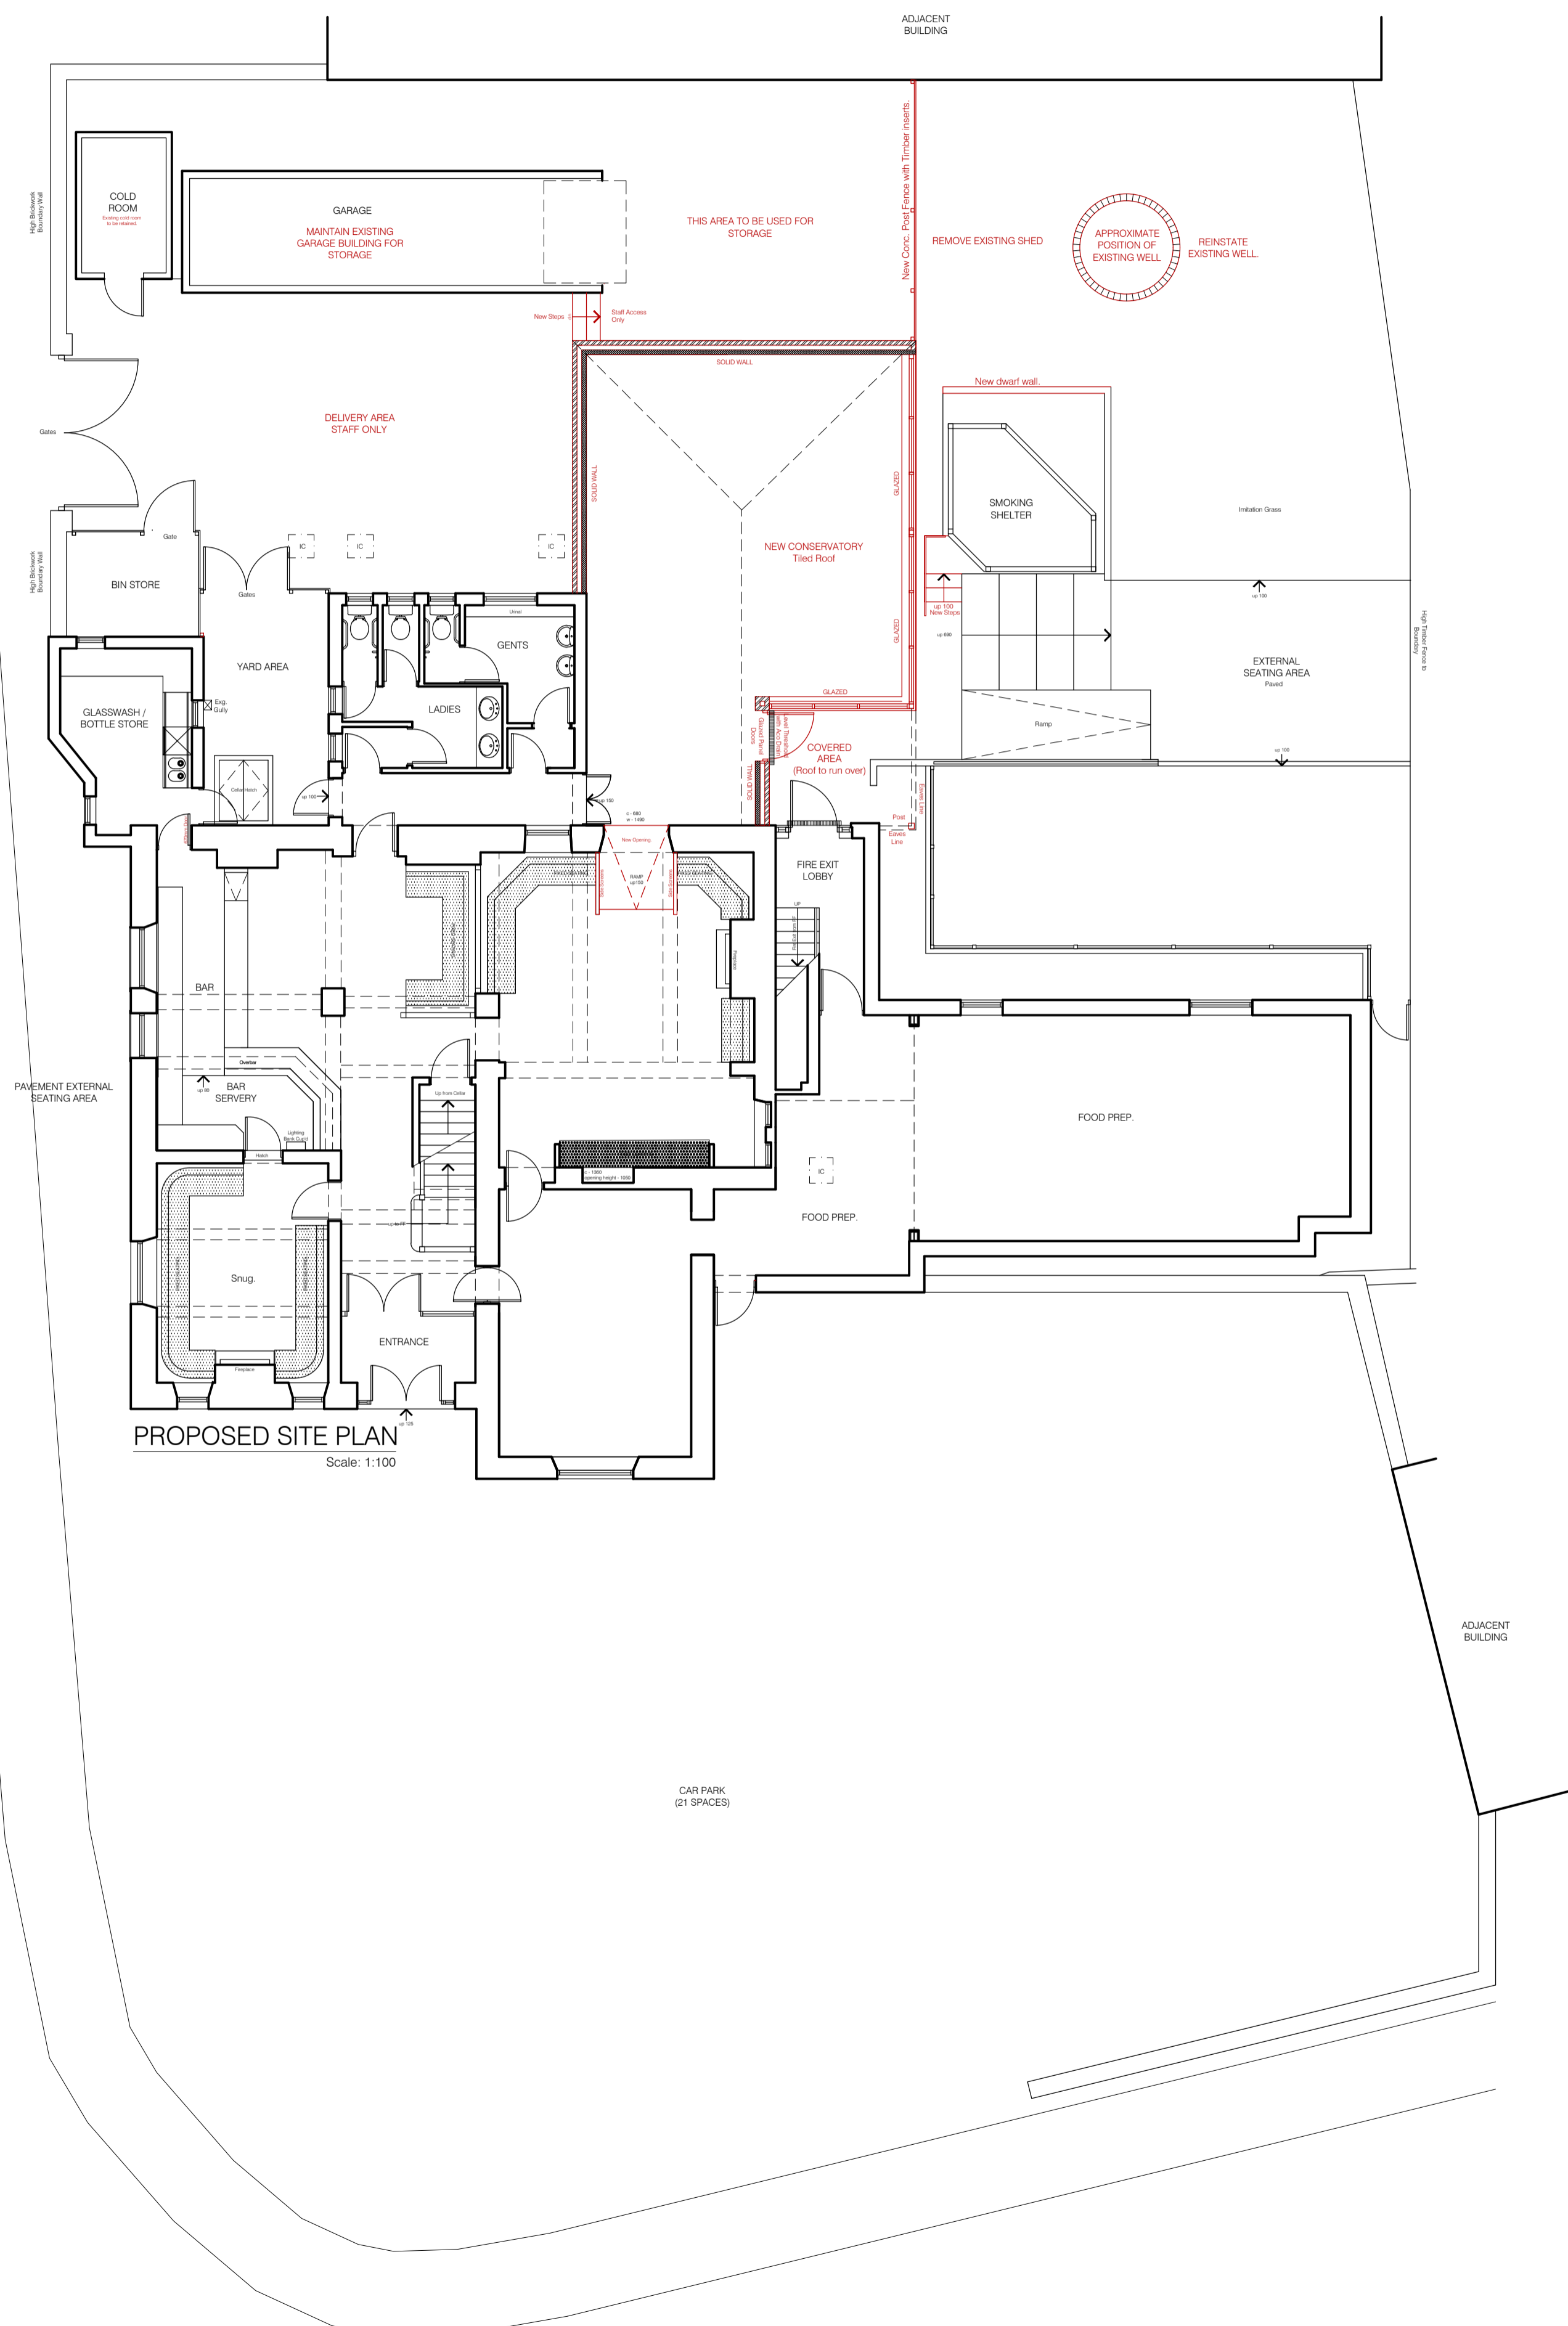

PROPOSED SITE PLAN  
Scale: 1:100

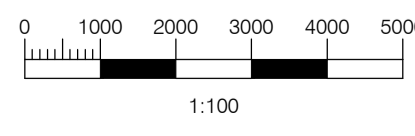

**MR+P**  
ARCHITECTS

MELLING RIDGEWAY + PARTNERS LTD  
CHARTER HOUSE MOORE STREET  
SHEFFIELD S3 7UR  
t: (0114) 2723321  
f: (0114) 2727395  
e: info@mrp-architects.co.uk

PROJECT  
**THE MILTON ARMS**  
ARMROYD LANE, ELSECAR  
BARNESLEY, S74 8ES

TITLE  
**PROPOSED SITE PLAN**

DRAWING STATUS  
**PLANNING**

DRAWN BY: **DJL**

DATE: **FEBRUARY 2020**

SCALE: **1:100@A1**

DRAWING No. **5974-404**