


NOTES:

1. ALL DIMENSIONS ARE IN MILLIMETERS.
2. DO NOT SCALE FROM THIS DRAWING.
3. ALL DIMENSIONS TO BE VERIFIED ON SITE BEFORE CONSTRUCTION COMMENCES.
4. EXISTING SERVICE RUNS TO BE VERIFIED BY SITE INSPECTION.

- Attic Ceiling
7800
- 02 Attic Plan Extg
5600
- 01 FF Plan Extg
3200
- 00 GF Plan Extg
0

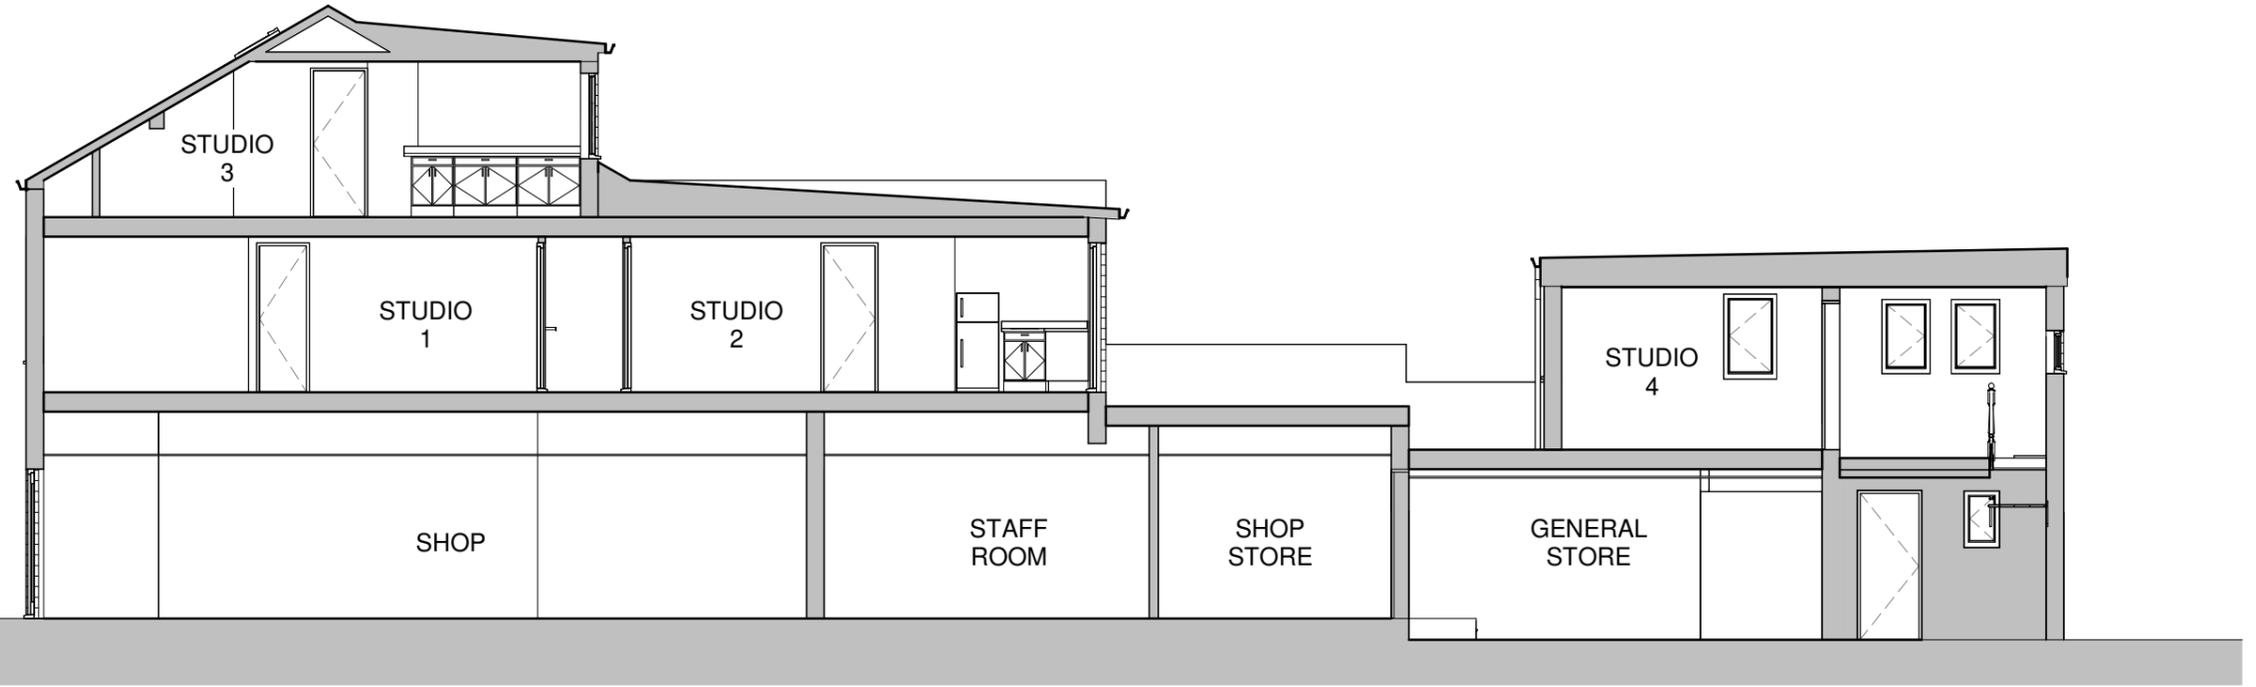

Existing Section AA

1 : 100




- Attic Ceiling
7800
- 02 Attic Plan Extg
5600
- 01 FF Plan Extg
3200
- 00 GF Plan Extg
0



Existing Front Elevation

1 : 100

Rear Ground Level
-846

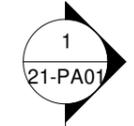

Existing Rear Elevation

1 : 100

No	Description	Date

PURPOSE OF ISSUE

SLS ARCHITECTS.
 34, BRIARFIELD GARDENS
 DALTON
 HIDDERSFIELD,
 HD5 9JN.
 e: sharafsherif@hotmail.com
 t: 07867 971 951

PROJECT
 20, HIGH STREET, WOMBWELL,
 BARNSELY. S73 0AA.

SHEET
 EXTG ELES & SECTION.

CLIENT
 GO INVESTMENT FINANCE LTD

Date 17/07/2025	Project number 2507-73	Scale (@ A3) 1:100
Drawn by SLS	DRWANG NUMBER	REV
Checked by SLS	21-PA01	