




DO NOT SCALE THIS DRAWING. THE CONTRACTOR IS DEEMED TO HAVE CHECKED ALL DIMENSIONS ON SITE AND REPORT ANY DISCREPANCIES TO OGLESBY & LIMB LTD. THE CONTENTS OF THIS DRAWING ARE COVERED BY COPYRIGHT AND REMAIN THE PROPERTY OF OGLESBY & LIMB LTD. WRITTEN APPROVAL MUST BE OBTAINED FROM OGLESBY & LIMB LTD PRIOR TO DUPLICATION OR REPRODUCTION OF THIS DRAWING OR ITS CONTENTS. ANY DIMENSIONS NOT SHOWN ARE TO BE CHECKED AND AGREED WITH OGLESBY & LIMB LTD.

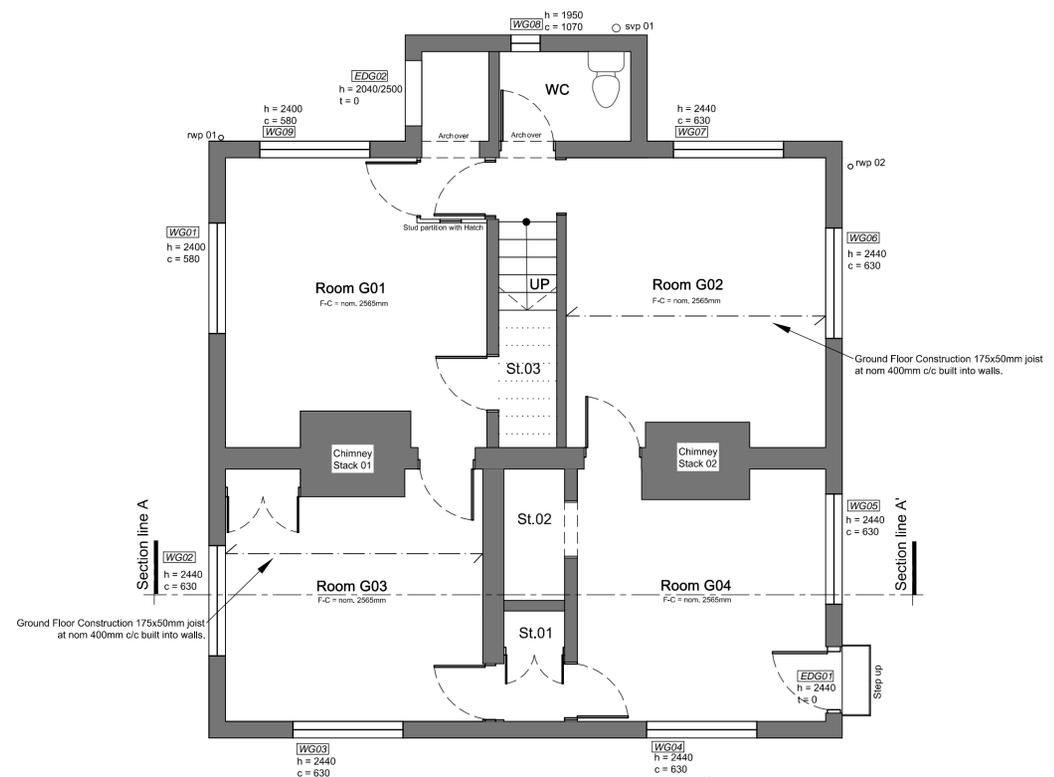

Ground Floor Plan
Scale 1:50
SCALE 1:1

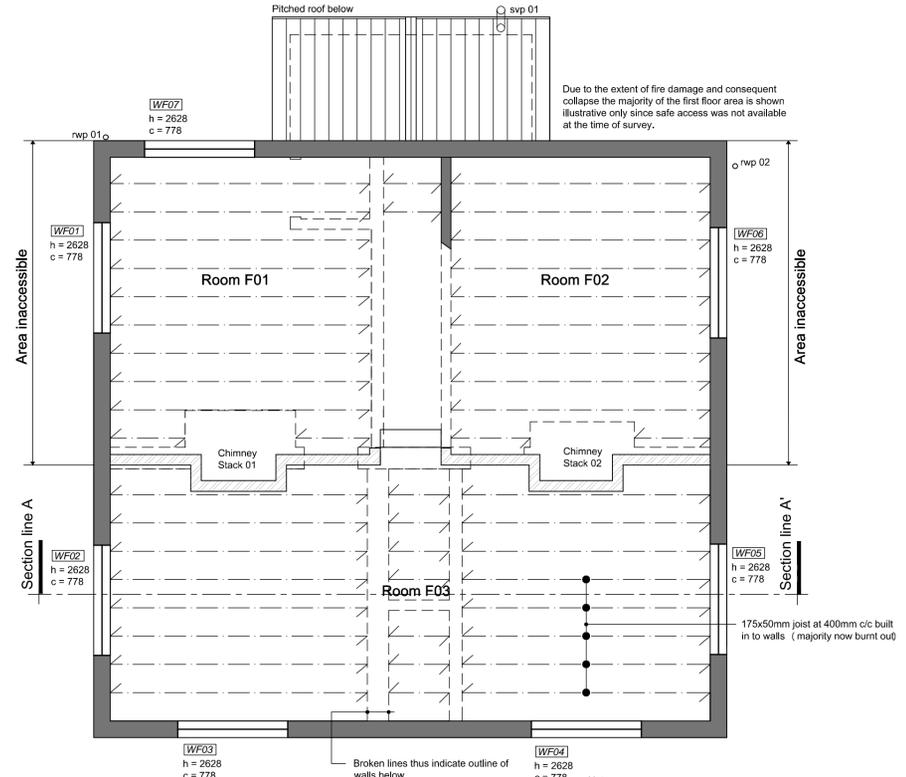

First Floor plan
Scale 1:50
SCALE 1:1

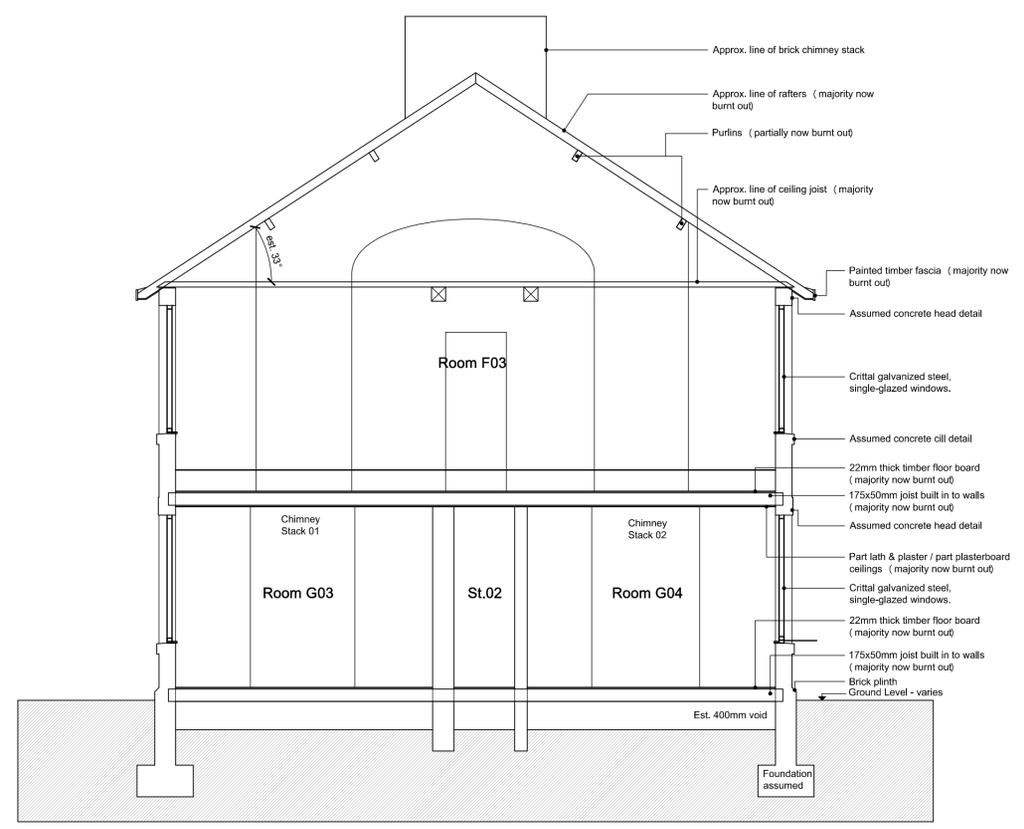

Cross section A-A'
Scale 1:50
SCALE 1:1

Ref.	Date	Description	Initial

Oglesby & Limb Ltd
Chartered Architect
Suites 4 & 5, Market Chambers
12 Market Place, Spalding, Lincs
PE11 1SL
Tel: 01775 761196
e-mail: design@o-l-ld.co.uk



Client:
Transpennine Pension Fund

Project:
Conversion Of Former Forge Building To Residential Dwelling At Everill Gate Lane Wombwell Barnsley S73 0YL

Drawing Title:
Floor Plans And Cross Section as existing
GENERAL ISSUE

Date:	Oct 2016	Scale:	as shown @ A1
Drawn by:	RDL	Checked by:	AJO

Drawing Number:
A1217 - 03

Rev:
-