


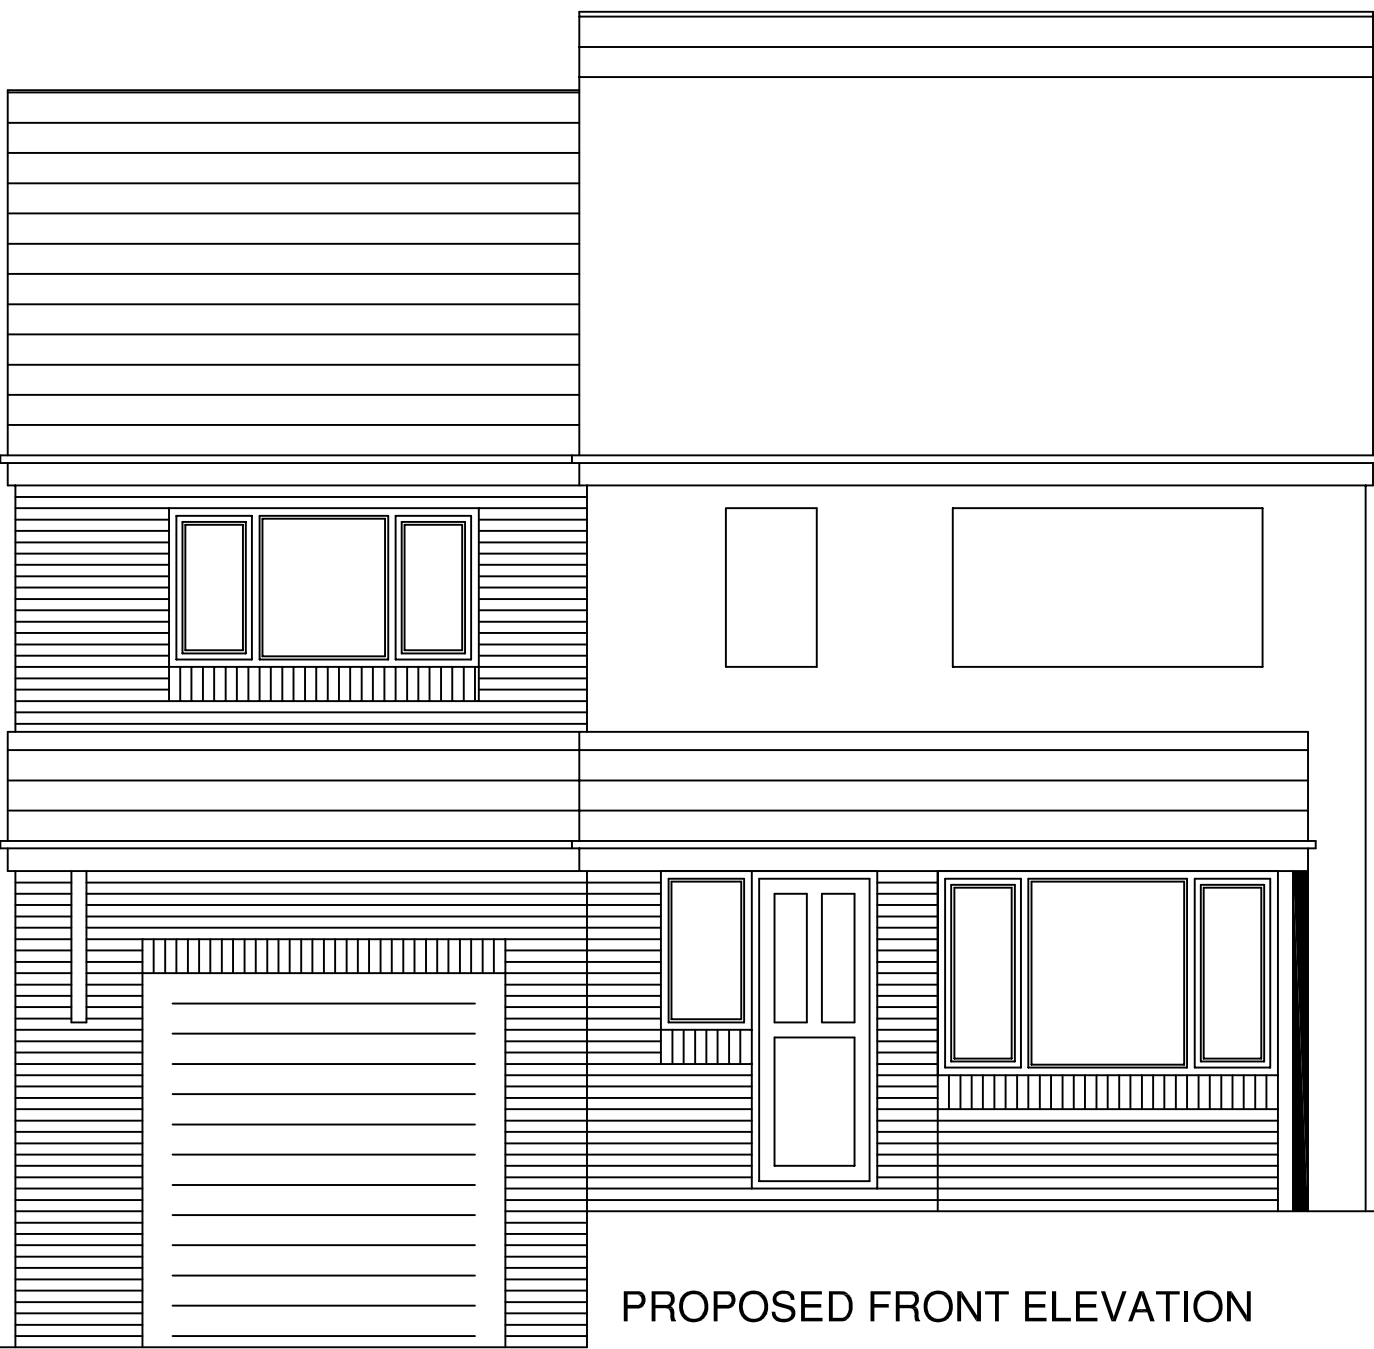


PROPOSED FRONT ELEVATION




PROPOSED SIDE ELEVATION




PROPOSED REAR ELEVATION

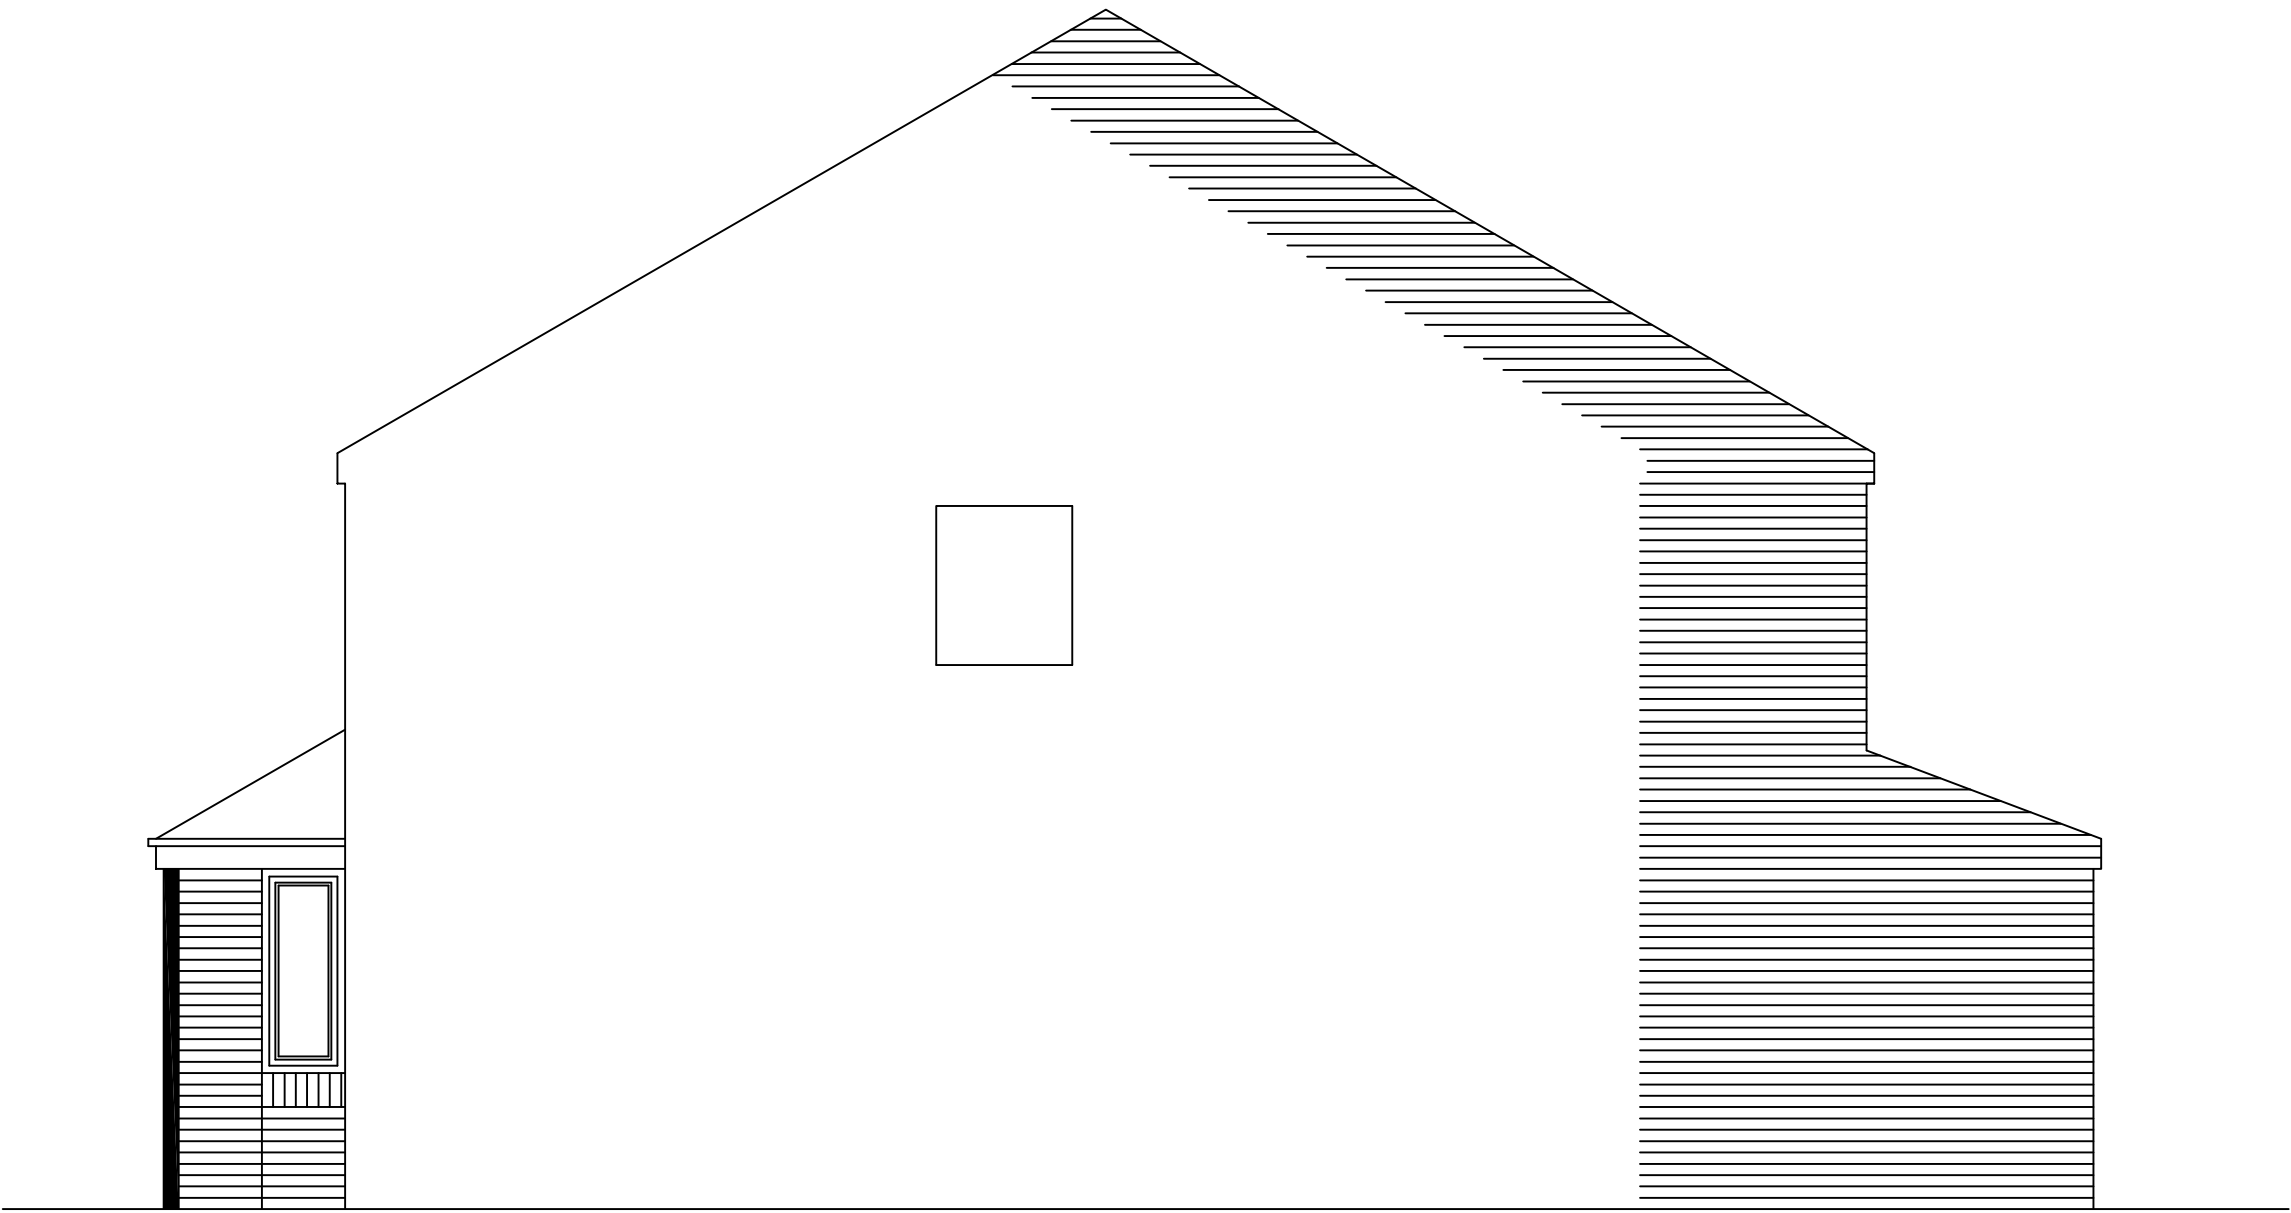


PROPOSED SIDE ELEVATION

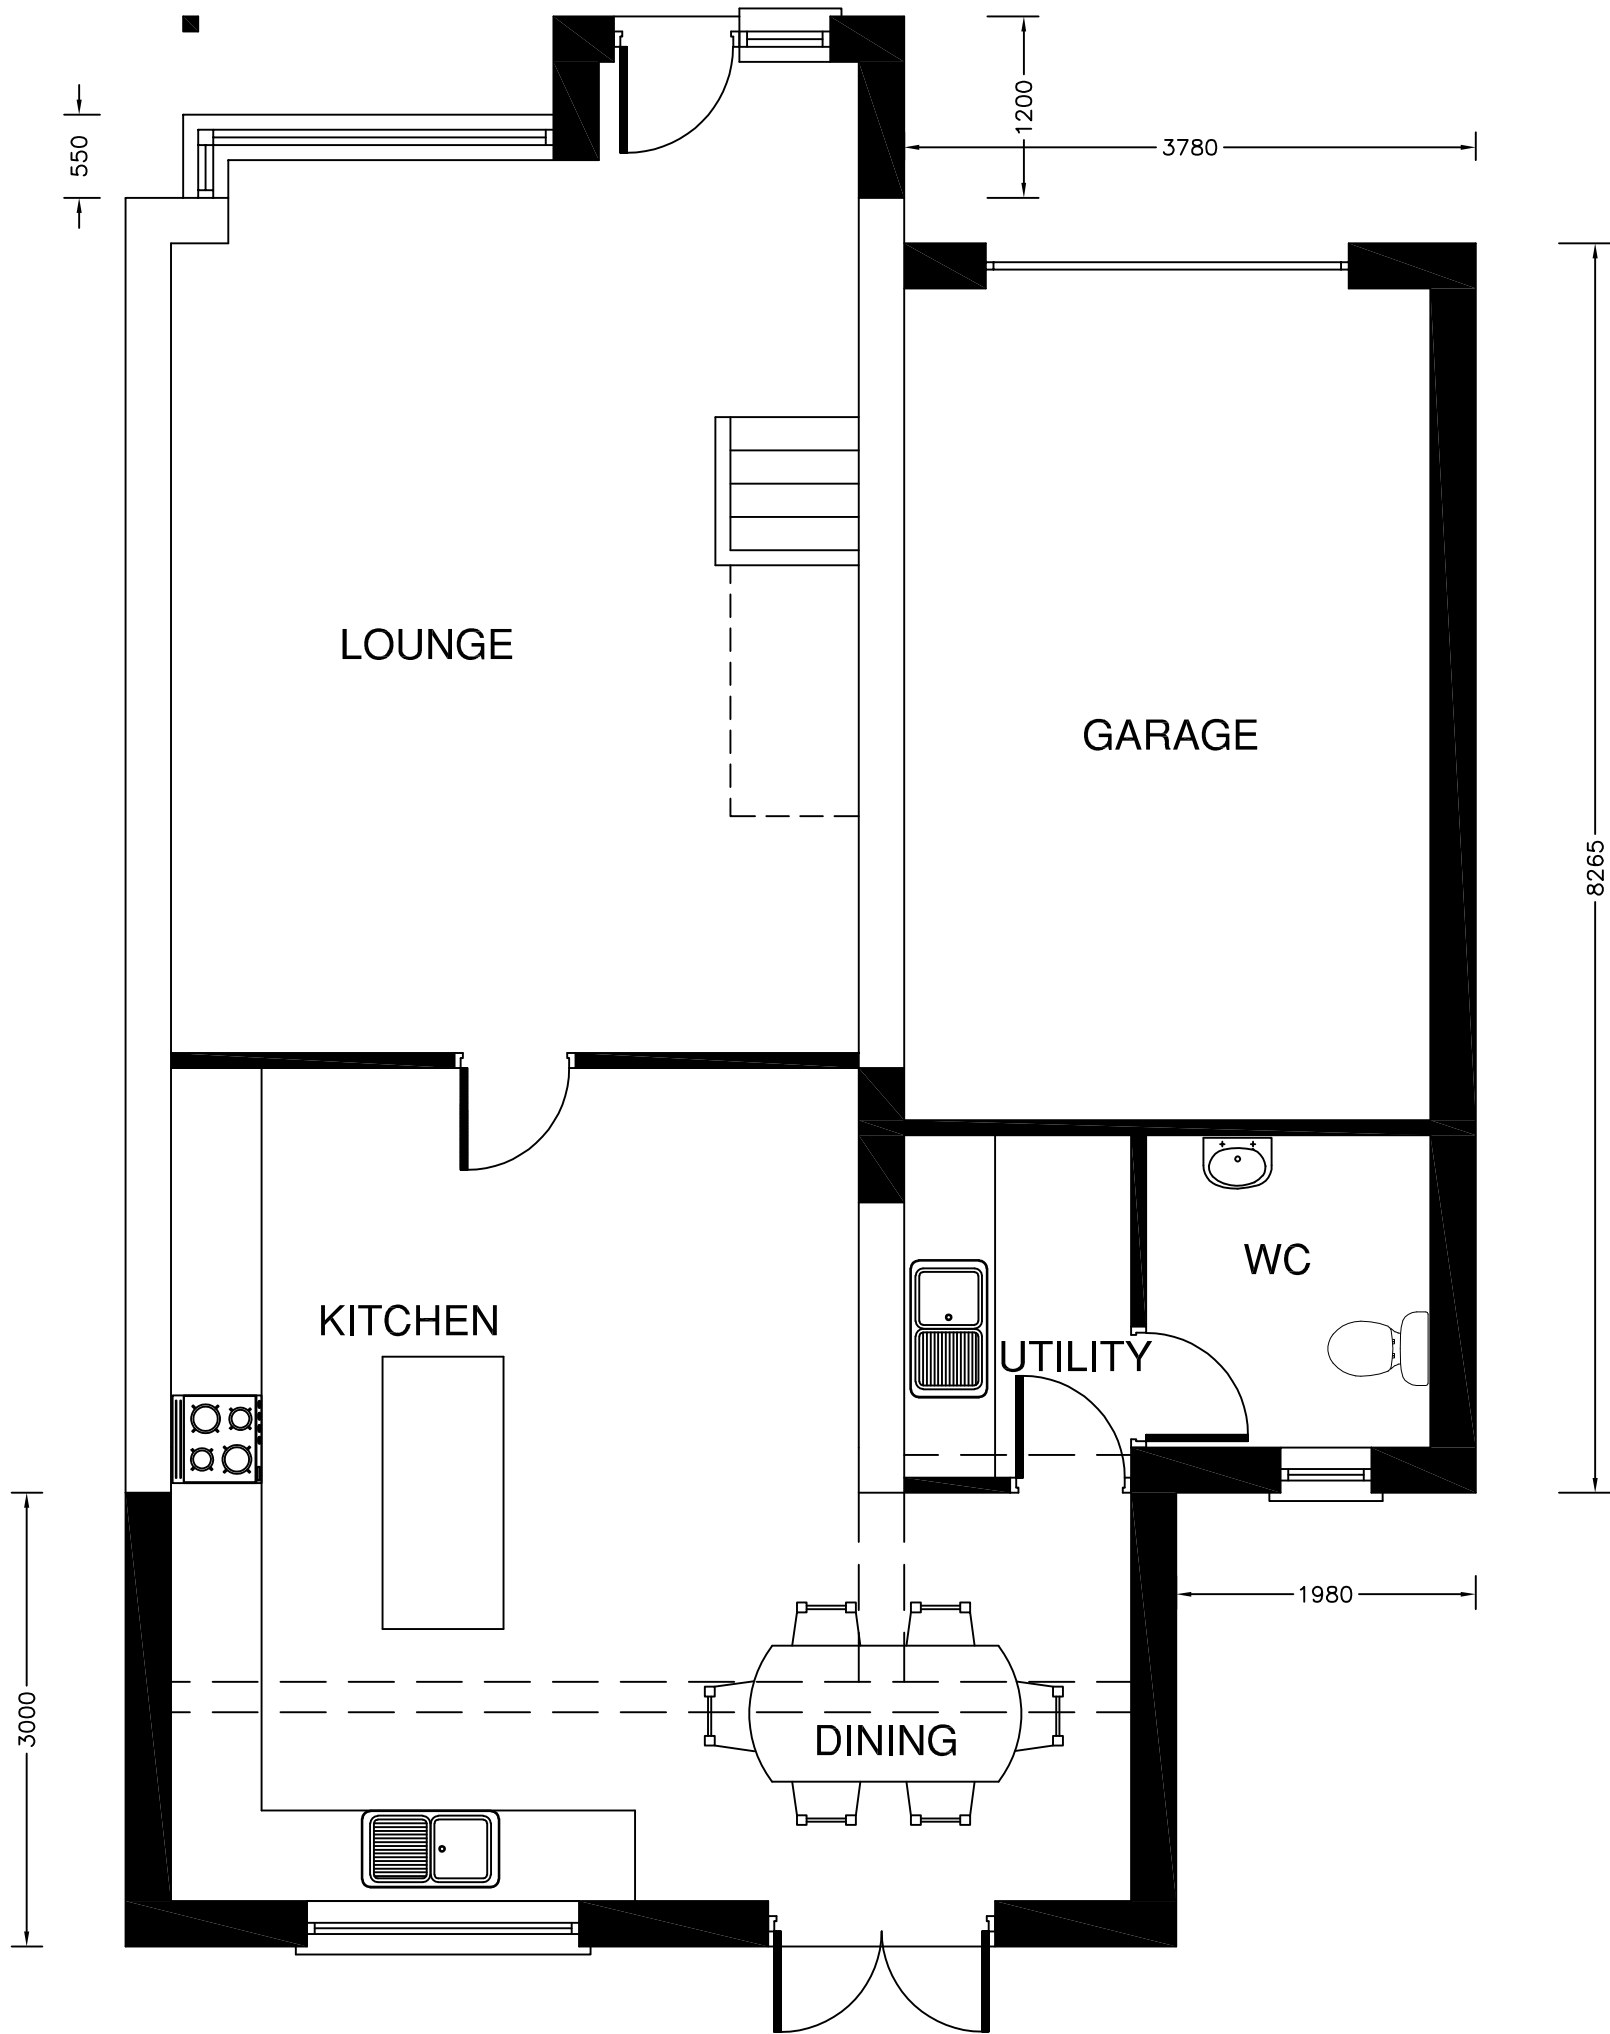

PROPOSED GROUND FLOOR PLAN

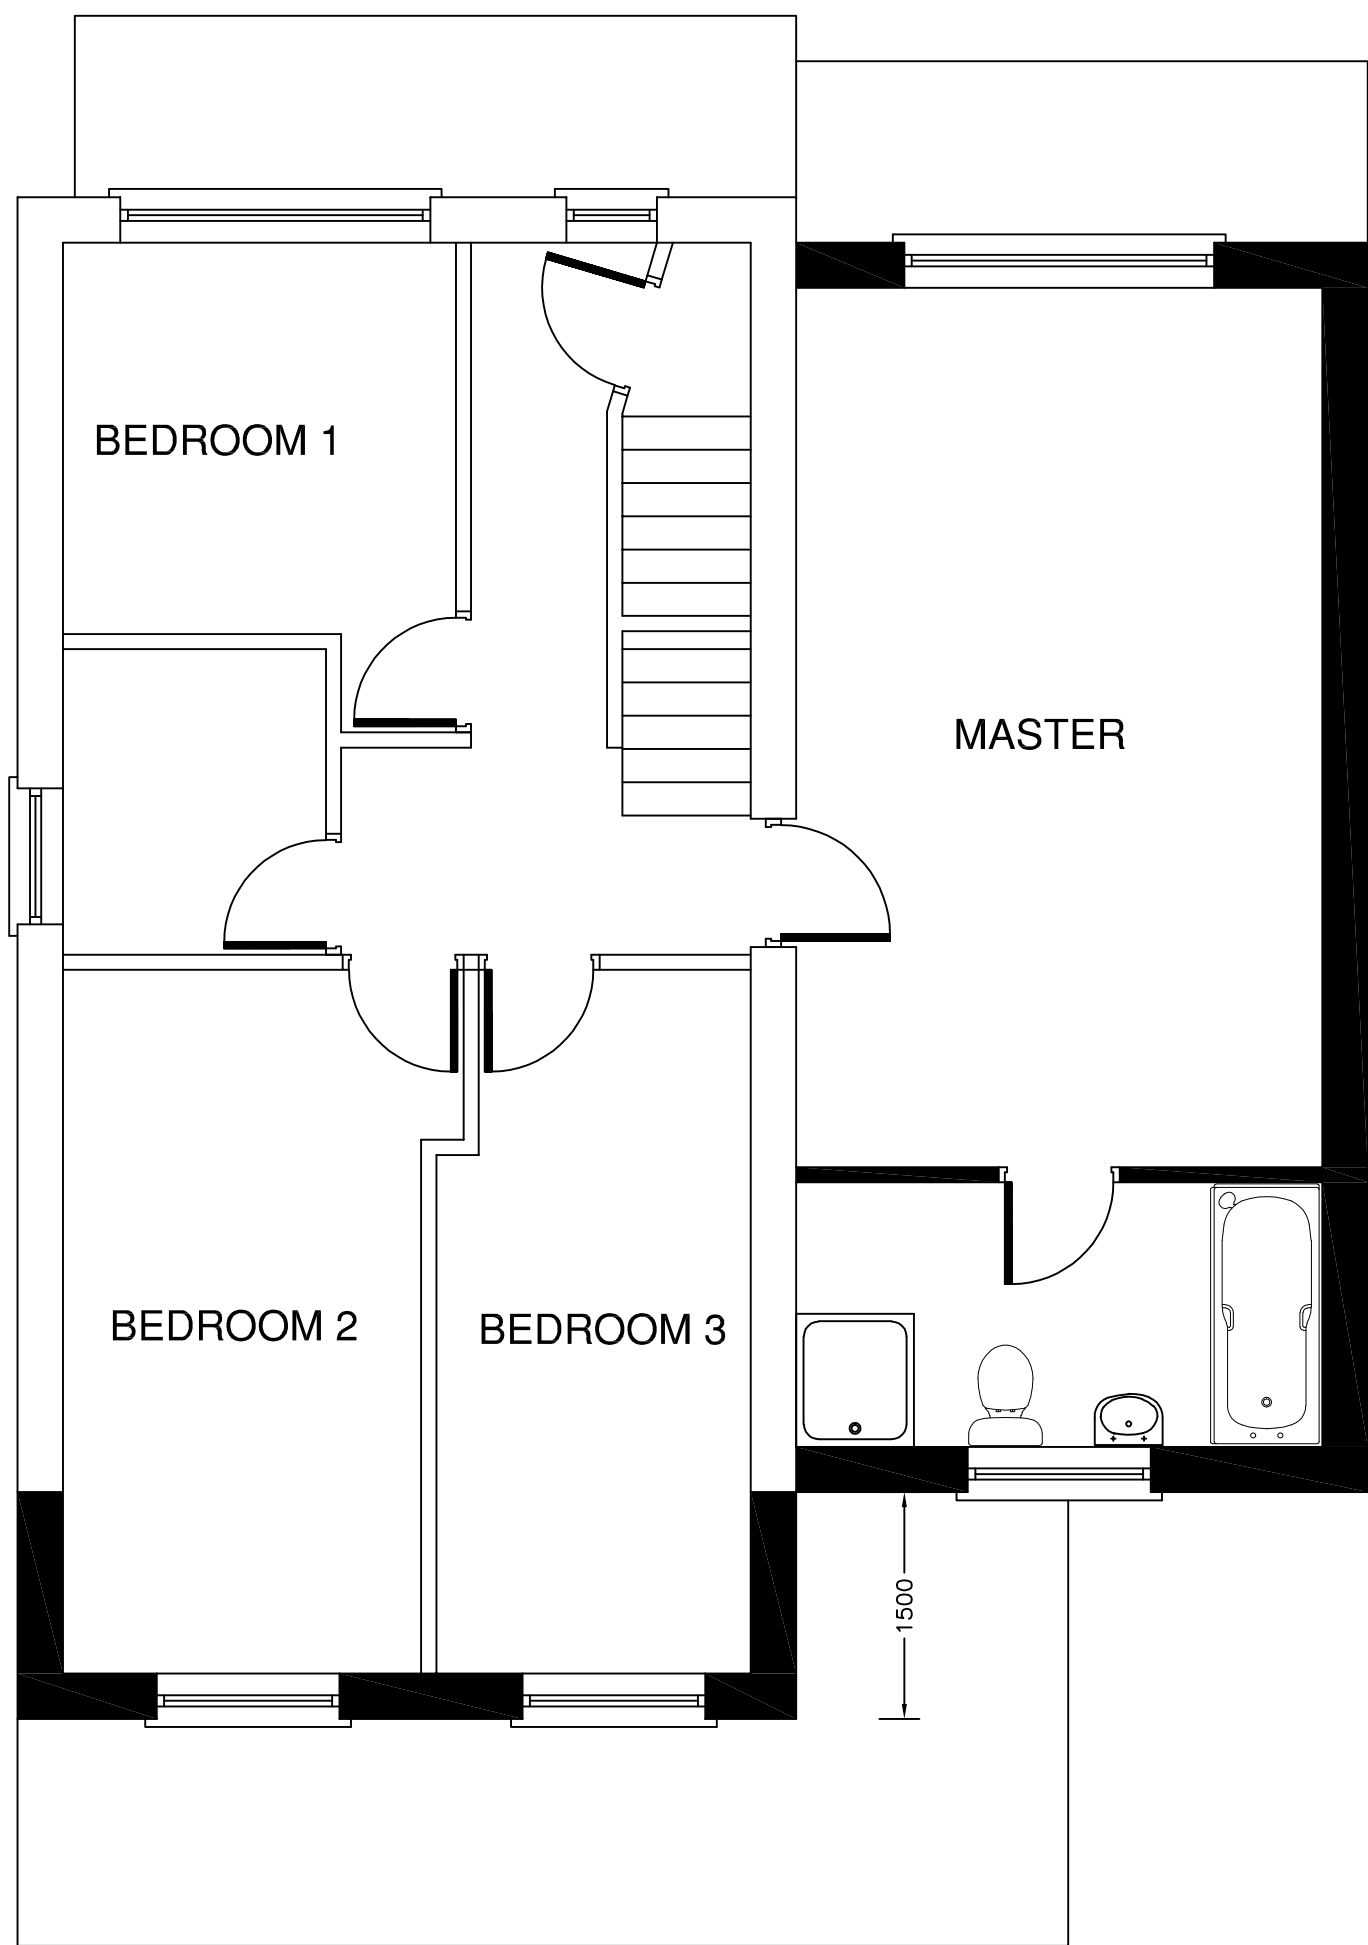

PROPOSED FIRST FLOOR PLAN

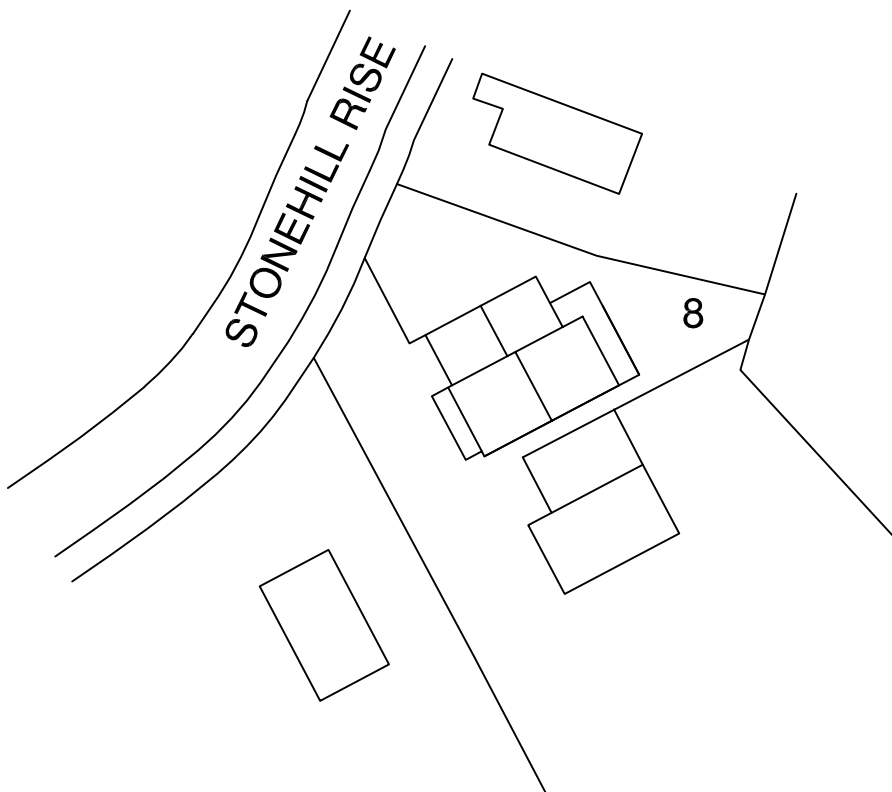

SITE PLAN - 1/500

DEVELOPMENT BRAD PILE 8 STONEHILL RISE CUDWORTH BARNSELEY S72 8JE	
STATUS PLANNING LAYOUT	
DRAWING TITLE PROPOSED PLANS AND ELEVATIONS	
SCALE 1:50 / 1:500	
DATE FEB 2021	DRAWN. AJC
DRG. No. B/02	REV. /