


GROUND FLOOR PLAN SCALE 1:200@A3

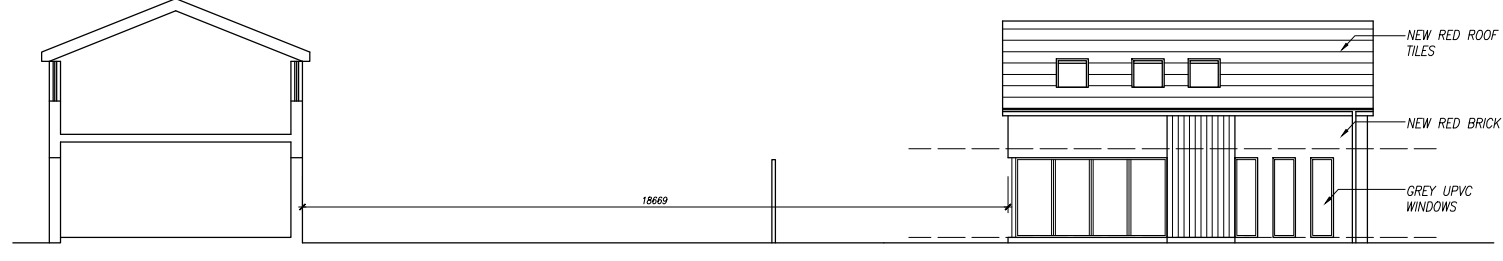

TYPICAL SECTION SCALE 1:200@A3

client **DAVE HOYLE**

project **SCHOOL BUNGALOW (OFF WENTWORTH RD), BLACKER HILL, BARNESLEY S74 ORL**

title **PROPOSED GROUND FLOOR PLAN AND SECTION**

drawing no **A24-104/04-1** revision -

scale **1:200@A3** date drawn **05/04/2024**

SPACE
studio



18 Mylor Road
Sheffield
S11 7PF

Telephone +44 (0) 114 263 1762

Revision - date drawn **03/02/2025** Drawn By **AMA**

Comments **GROUND FLOOR PLAN REMOVED. NEW DRAWING NUMBER ISSUED.**