


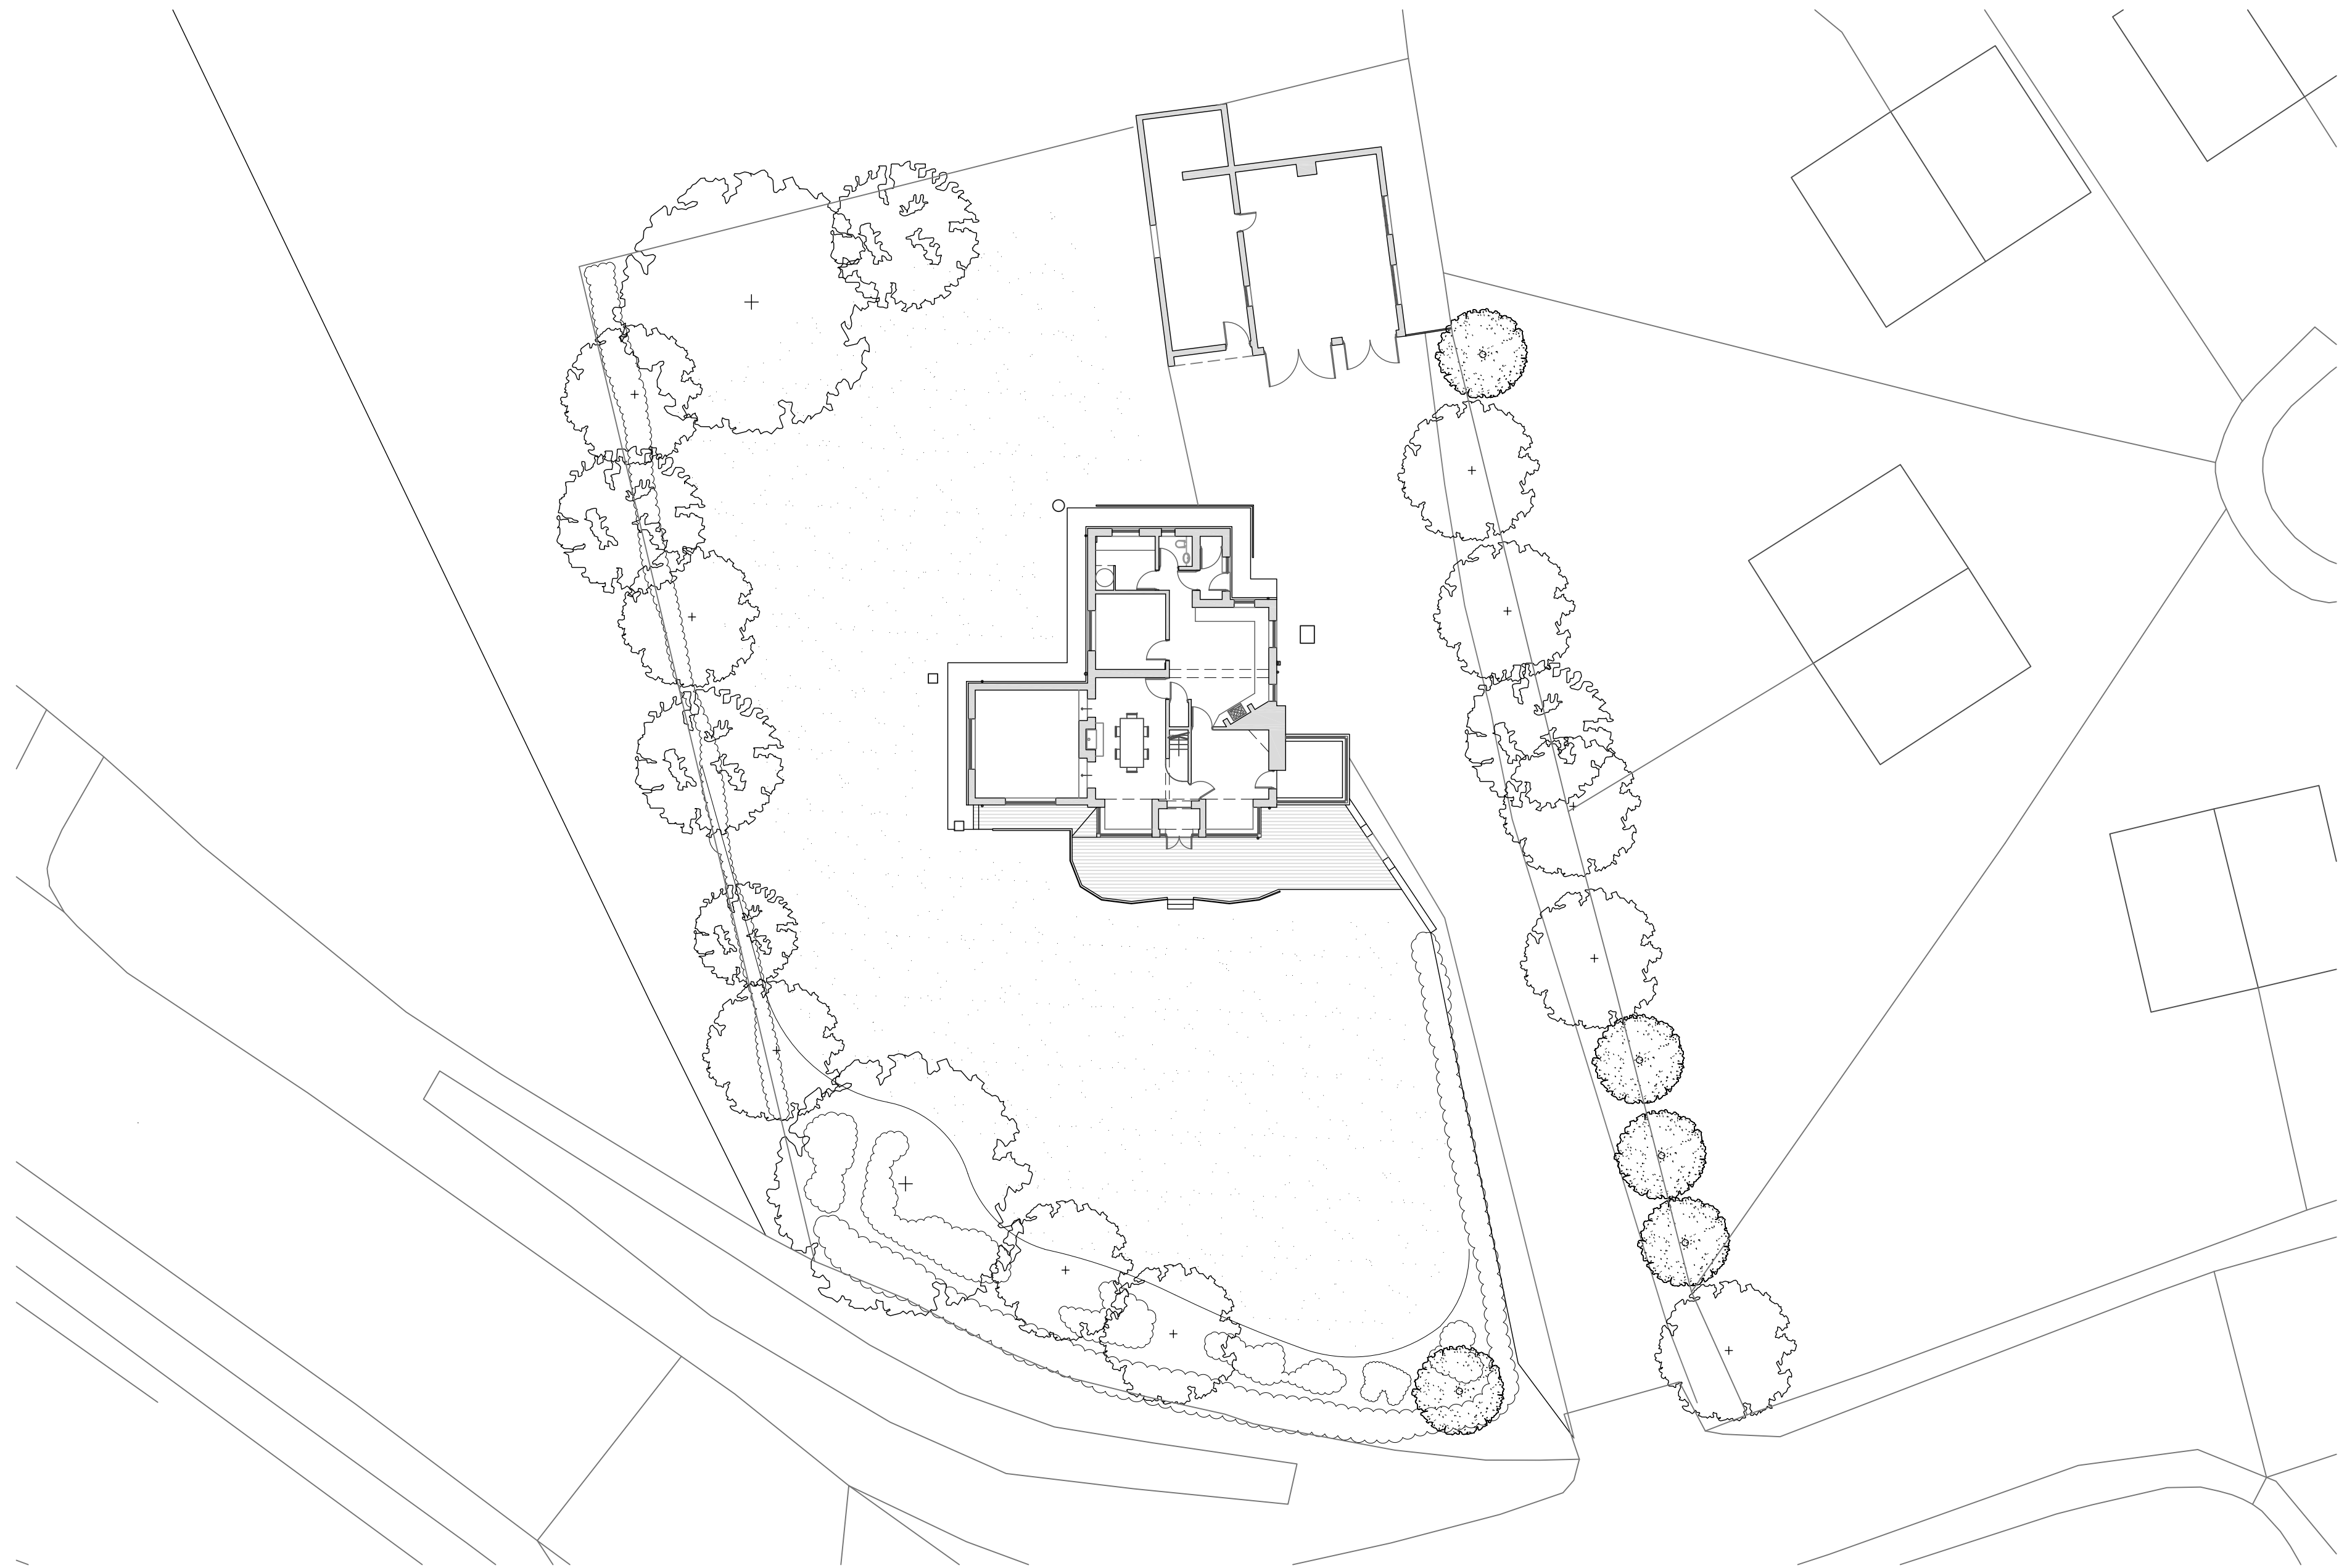

Site plan
Scale 1:200

Rev: - Rev Date: 15/06/2017 Drawn By: CB
Rev Details:
Initial Issue

PLANNING