



ANY ELEMENTS (AS DRAWN OR INDICATED) RELATING TO BUILDING REGULATIONS APPROVED DOCUMENT 'B' ARE INDICATIVE ONLY AND ALL LIABILITY LIES WITH THE APPOINTED FIRE CONSULTANT ON THE SCHEME

Revision	Date	Drawn	Checked
----------	------	-------	---------

00 EXISTING SITE	19 INTERNAL DETAILS
01 EXISTING PLANS	20 LIFT AND STAIRS
02 EXISTING ELEVATIONS	21 ROOF DETAILS
03 EXISTING SECTIONS	22 WINDOW PACKAGE
04 PLANNING DRAMAS	23 DOOR PACKAGE
05 PROPOSED SITE	24 METAL WORK
06 PROPOSED PLANS	25 FACADES
07 PROPOSED ELEVATIONS	26 EXTERNALS PACKAGE
08 PROPOSED SECTIONS	27 BATHROOM PACKAGE
09 DEMOLITION	28 KITCHEN PACKAGE
10 CONSTRUCTION NOTES	29 PATTERNS
1 FIRE SAFETY	30 ELECTRICAL & MECHANICAL
12 SETTING OUT	31 REFLECTED CEILING PLANS
13 APARTMENT SETTING OUT	32 FINISHES & WYFINDING
14 WALL AND PARTITION TYPES	33
15 FLOOR AND ROOF TYPES	34 AS BUILT
16 GROUND WORKS DETAIL	
17 SUPERSTRUCTURE DETAILS	
18 MASONRY	

CODA
Bespoke

Drawn	Checked	Date	Scale @ A1
HH	DB	16-06-2024	1 : 200

Title	
Existing Site	

Suitability Code	Purpose for issue
A1	Existing

Drawing No
3303 - CDA - 00 - SP - DR - A - 0001
 Project: Originator: Volume: Level: Type: Role: Number: Revision:


© The copyright in this drawing is vested in CodaStudios and no license or assignment of any kind has been, or is, granted to any third party whether by provision of copies or originals or otherwise unless agreed in writing.

DO NOT SCALE FROM THIS DRAWING
The contractor shall check and verify all dimensions on site and report any discrepancies in writing to CodaStudios before proceeding work


FOR ELECTRONIC DATA ISSUE
Electronic Data / drawings are issued as "read only" and should not be interrogated for measurement. All dimensions and levels should read, only from those values stated on the drawing. Coda Studios Ltd is not responsible for discrepancies caused by the overlay of other parties BIM/IFC models. These are overlaid purely as reference.

CODA STUDIOS LTD TAKE NO DESIGN RESPONSIBILITY IN RELATION TO APPROVED DOCUMENT B OF THE BUILDING REGULATIONS.

ANY ELEMENTS (AS DRAWN OR INDICATED) RELATING TO BUILDING REGULATIONS APPROVED DOCUMENT 'B' ARE INDICATIVE ONLY AND ALL LIABILITY LIES WITH THE APPOINTED FIRE CONSULTANT ON THE SCHEME.

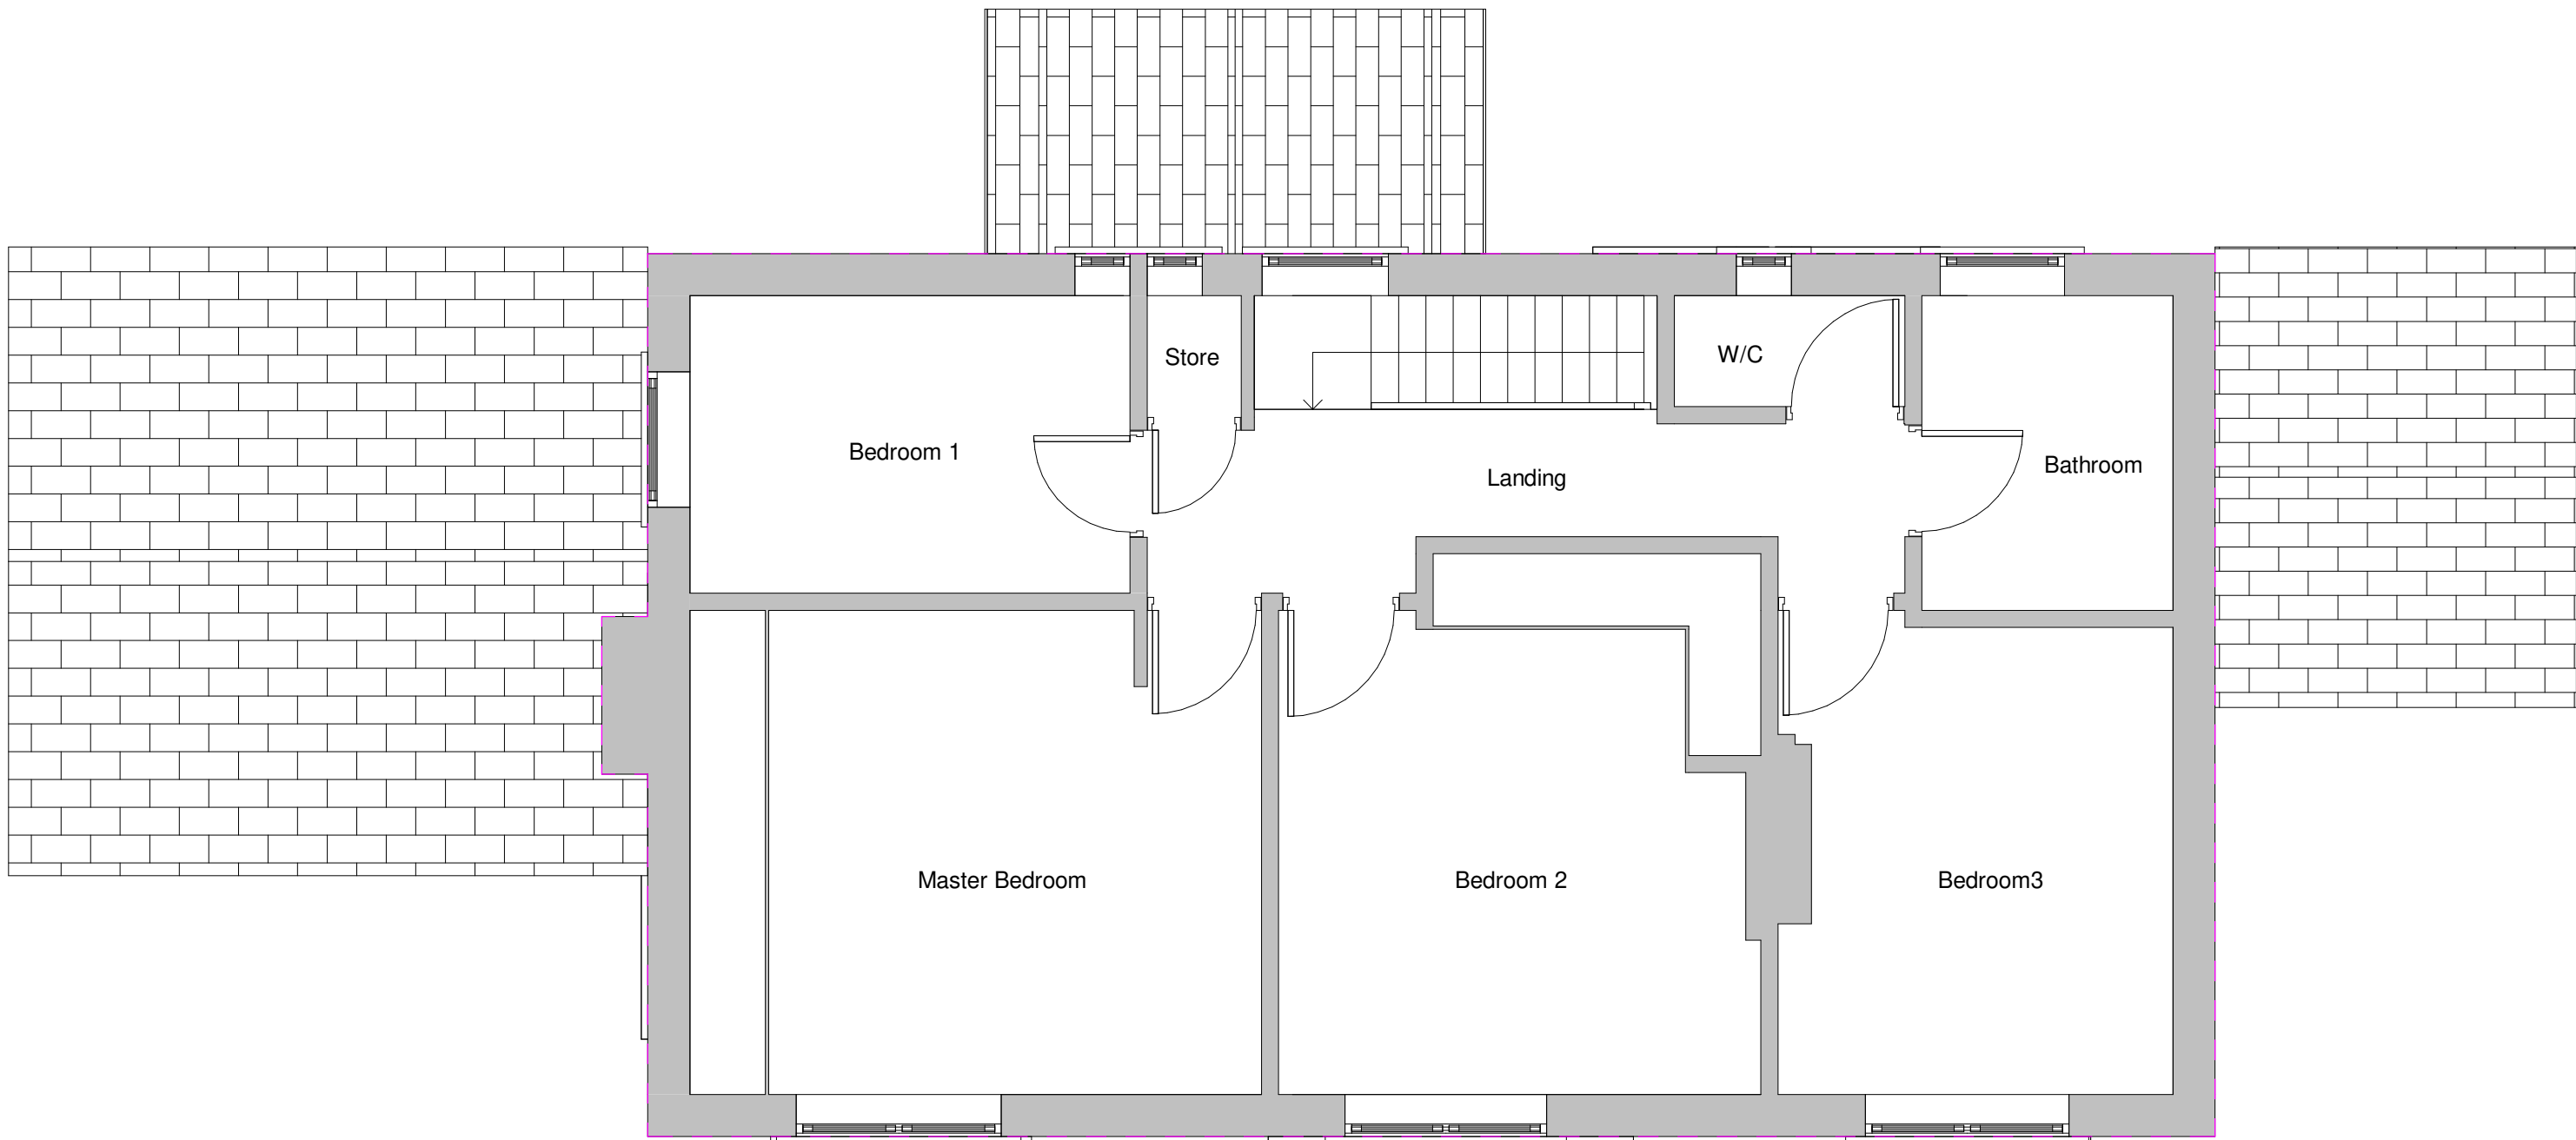

First Floor Level
Scale: 1 : 50

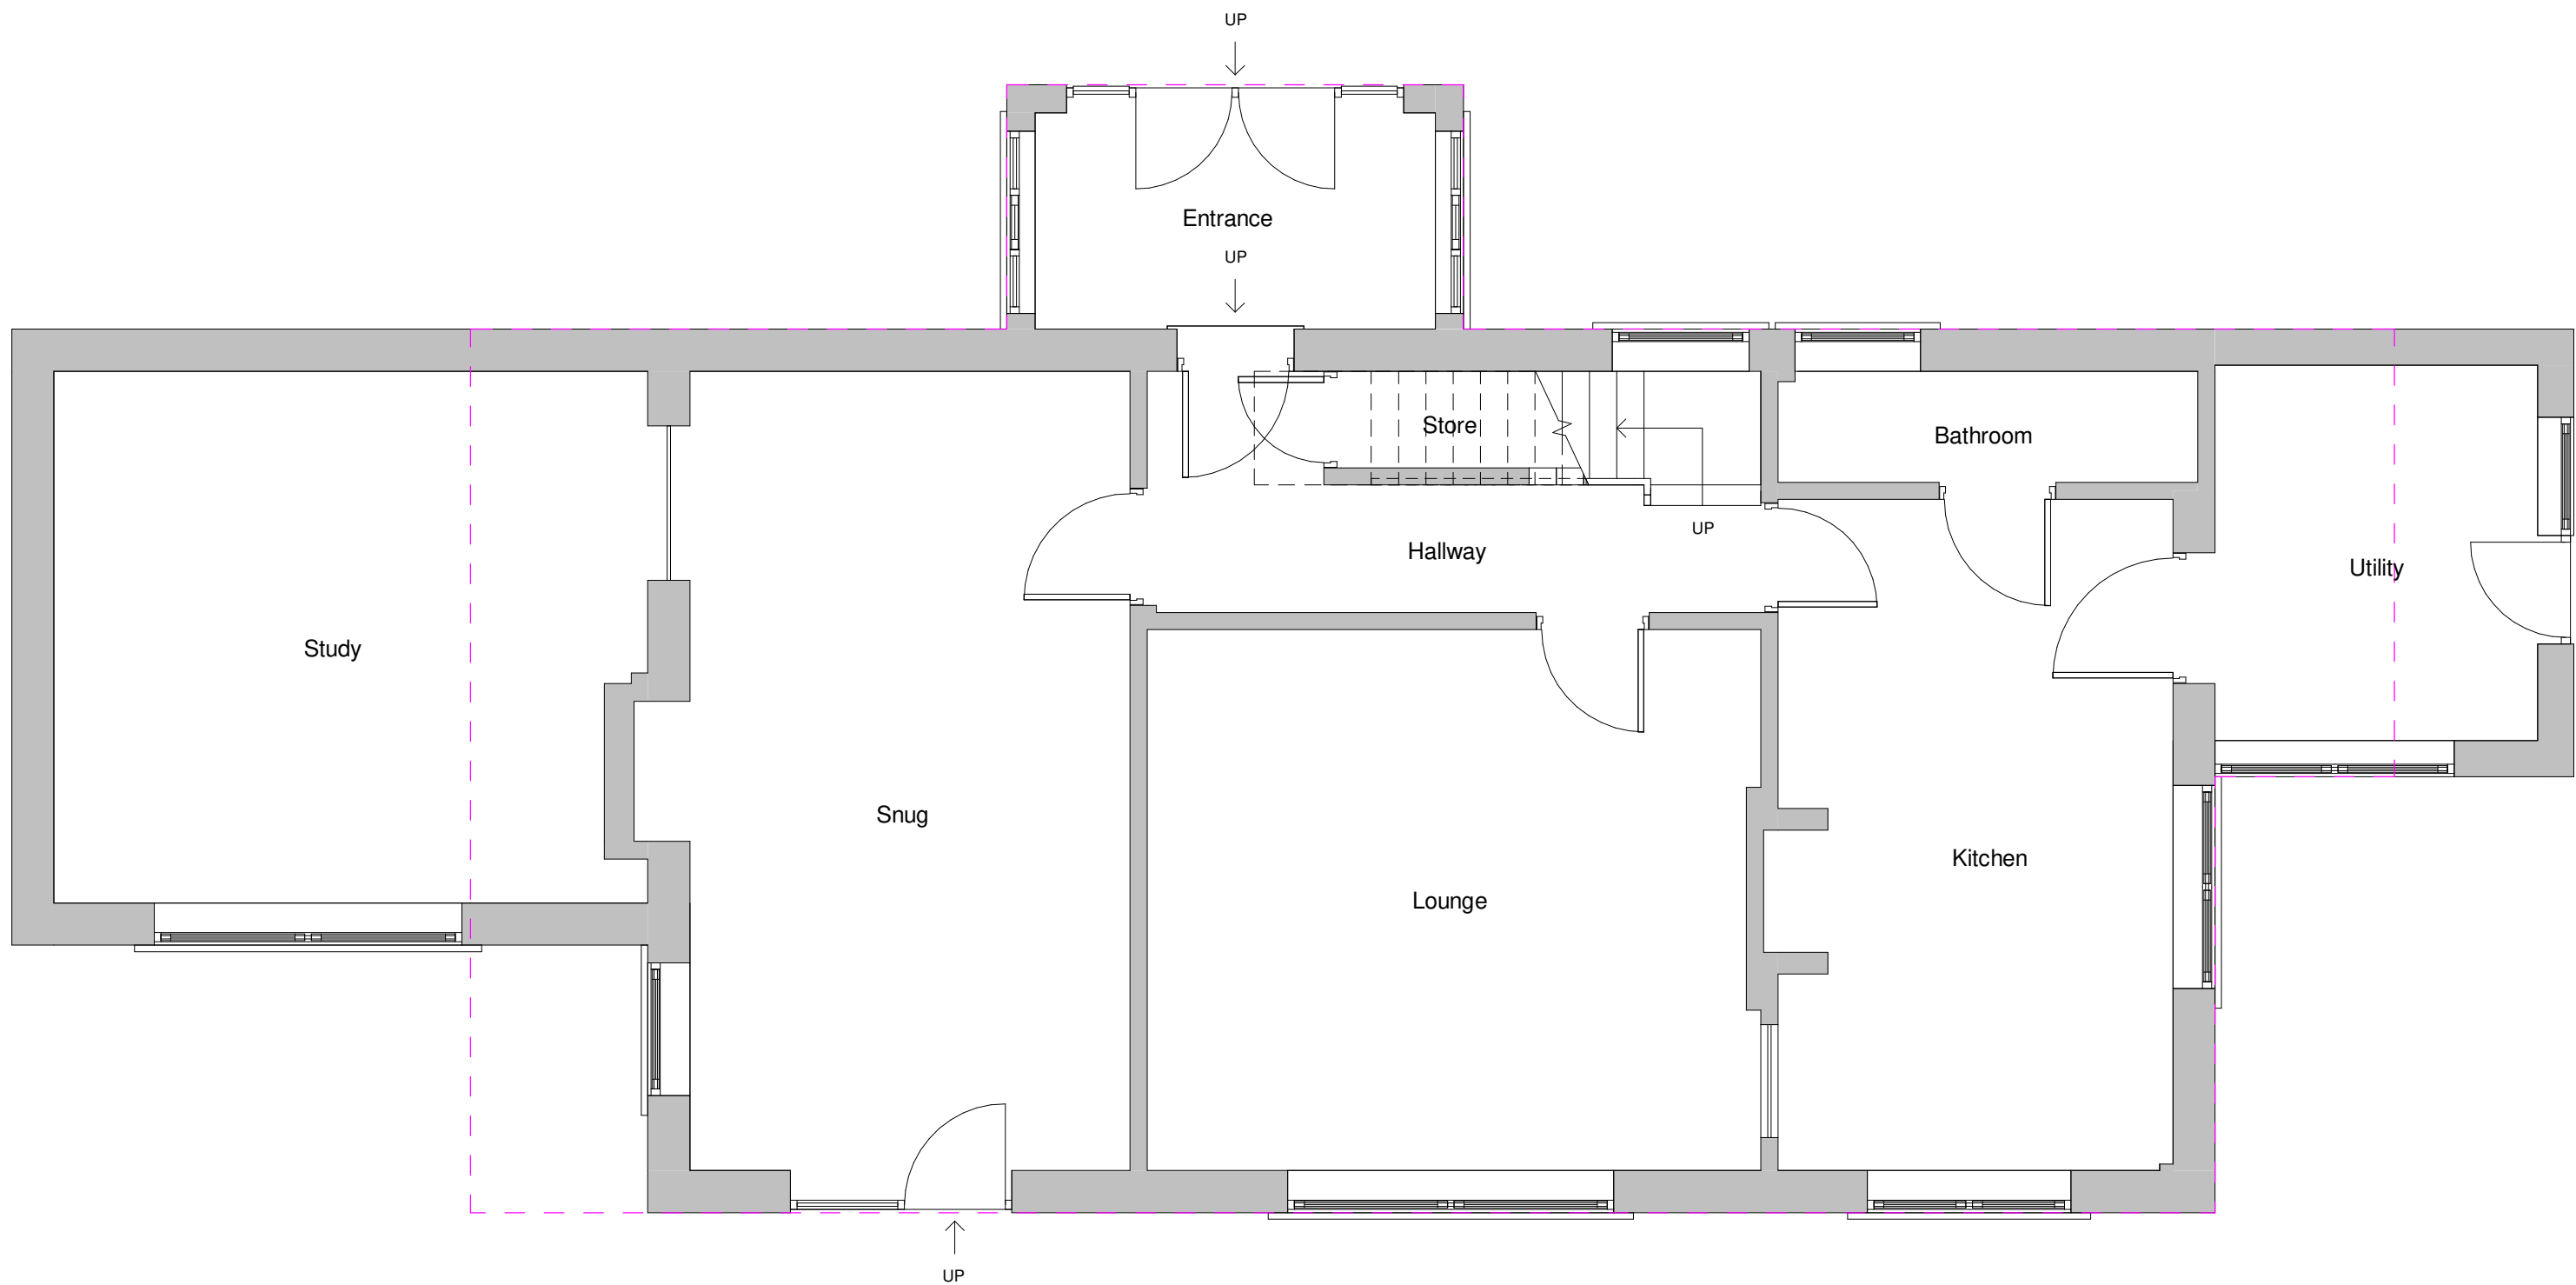


Ground Floor Level
Scale: 1 : 50

THIS DRAWING MUST BE READ IN CONJUNCTION WITH THE FOLLOWING SERIES

00 EXISTING SITE	19 INTERNAL DETAILS
01 EXISTING PLANS	20 LIFT AND STAIRS
02 EXISTING ELEVATIONS	21 ROOF DETAILS
03 EXISTING SECTIONS	22 WINDOW PACKAGE
04 PLANNING DRAWINGS	23 DOOR PACKAGE
05 PROPOSED SITE	24 METAL WORK
06 PROPOSED PLANS	25 FACADES
07 PROPOSED ELEVATIONS	26 EXTERNALS PACKAGE
08 PROPOSED SECTIONS	27 BATHROOM PACKAGE
09 DEMOLITION	28 KITCHEN PACKAGE
10 CONSTRUCTION NOTES	29 PATTERESSING
11 FIRE STRATEGY	30 ELECTRICAL & MECHANICAL
12 SETTING OUT	31 REFLECTED CEILING PLANS
13 APARTMENT SETTING OUT	32 FINISHES & WAYFINDING
14 WALL AND PARTITION TYPES	33 LEGAL
15 FLOOR AND ROOF TYPES	34 AS BUILT
16 GROUND WORKS DETAIL	
17 SUPERSTRUCTURE DETAILS	
18 MASONRY	

**CODA
Bespoke**

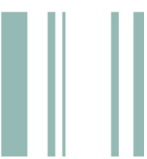

CODA Studios Ltd, 151 Arundel St, Sheffield City Centre, Sheffield, S1 2NU
T: 0114 279 4931 E: information@codastudios.co.uk

Client
Manos

Project
Cayenne House

Drawn	Checked	Date	Scale @ A1
HH	DB	16-06-2024	1 : 50

Title

Existing Plans

Suitability Code
A1

Purpose for issue
Existing

Drawing No
3303 - CDA - 00 - ZZ - DR - A - 0100

Project	Originator	Volume	Level	Type	Role	Number	Revision
---------	------------	--------	-------	------	------	--------	----------



North Elevation
Scale: 1 : 50



East Elevation
Scale: 1 : 50



South Elevation
Scale: 1 : 50



West Elevation
Scale: 1 : 50

© The copyright in this drawing is vested in CodaStudios and no license or assignment of any kind has been, or is, granted to any third party whether by provision of copies or originals or otherwise unless agreed in writing.

DO NOT SCALE FROM THIS DRAWING
The contractor shall check and verify all dimensions on site and report any discrepancies in writing to CodaStudios before proceeding work

FOR ELECTRONIC DATA ISSUE
Electronic Data / drawings are issued as "read only" and should not be interrogated for measurement. All dimensions and levels should read, only from those values stated on the drawing. Coda Studios Ltd is not responsible for discrepancies caused by the overlay of other parties BIM/IFC models. These are overlaid purely as reference.

CODA STUDIOS LTD TAKE NO DESIGN RESPONSIBILITY IN RELATION TO APPROVED DOCUMENT B OF THE BUILDING REGULATIONS.

ANY ELEMENTS (AS DRAWN OR INDICATED) RELATING TO BUILDING REGULATIONS APPROVED DOCUMENT 'B' ARE INDICATIVE ONLY AND ALL LIABILITY LIES WITH THE APPOINTED FIRE CONSULTANT ON THE SCHEME.

Revision	Date	Drawn	Checked
----------	------	-------	---------

THIS DRAWING MUST BE READ IN CONJUNCTION WITH THE FOLLOWING SERIES

- | | |
|-----------------------------|----------------------------|
| 00 EXISTING SITE | 19 INTERNAL DETAILS |
| 01 EXISTING PLANS | 20 LIFT AND STAIRS |
| 02 EXISTING ELEVATIONS | 21 ROOF DETAILS |
| 03 EXISTING SECTIONS | 22 WINDOW PACKAGE |
| 04 PLANNING DRAWINGS | 23 DOOR PACKAGE |
| 05 PROPOSED SITE | 24 METAL WORK |
| 06 PROPOSED PLANS | 25 FACADES |
| 07 PROPOSED ELEVATIONS | 26 EXTERNALS PACKAGE |
| 08 PROPOSED SECTIONS | 27 BATHROOM PACKAGE |
| 09 DEMOLITION | 28 KITCHEN PACKAGE |
| 10 CONSTRUCTION NOTES | 29 PATTERESSING |
| 11 FIRE STRATEGY | 30 ELECTRICAL & MECHANICAL |
| 12 SETTING OUT | 31 REFLECTED CEILING PLANS |
| 13 APARTMENT SETTING OUT | 32 FINISHES & WAYFINDING |
| 14 WALL AND PARTITION TYPES | 33 LEGAL |
| 15 FLOOR AND ROOF TYPES | 34 AS BUILT |
| 16 GROUND WORKS DETAIL | |
| 17 SUPERSTRUCTURE DETAILS | |
| 18 MASONRY | |

**CODA
Bespoke**

CODA Studios Ltd, 151 Arundel St, Sheffield City Centre, Sheffield, S1 2NU
T: 0114 279 4931 E: information@codastudios.co.uk

Client

Manos

Project

Cayenne House

Drawn	Checked	Date	Scale @ A1
HH	DB	16-06-2024	1 : 50


Title

Existing Elevations


Suitability Code	Purpose for issue
A1	Existing

Drawing No

3303	-	CDA	-	00	-	XX	-	DR	-	A	-	0200
Project	Originator	Volume	Level	Type	Role	Number	Revision					

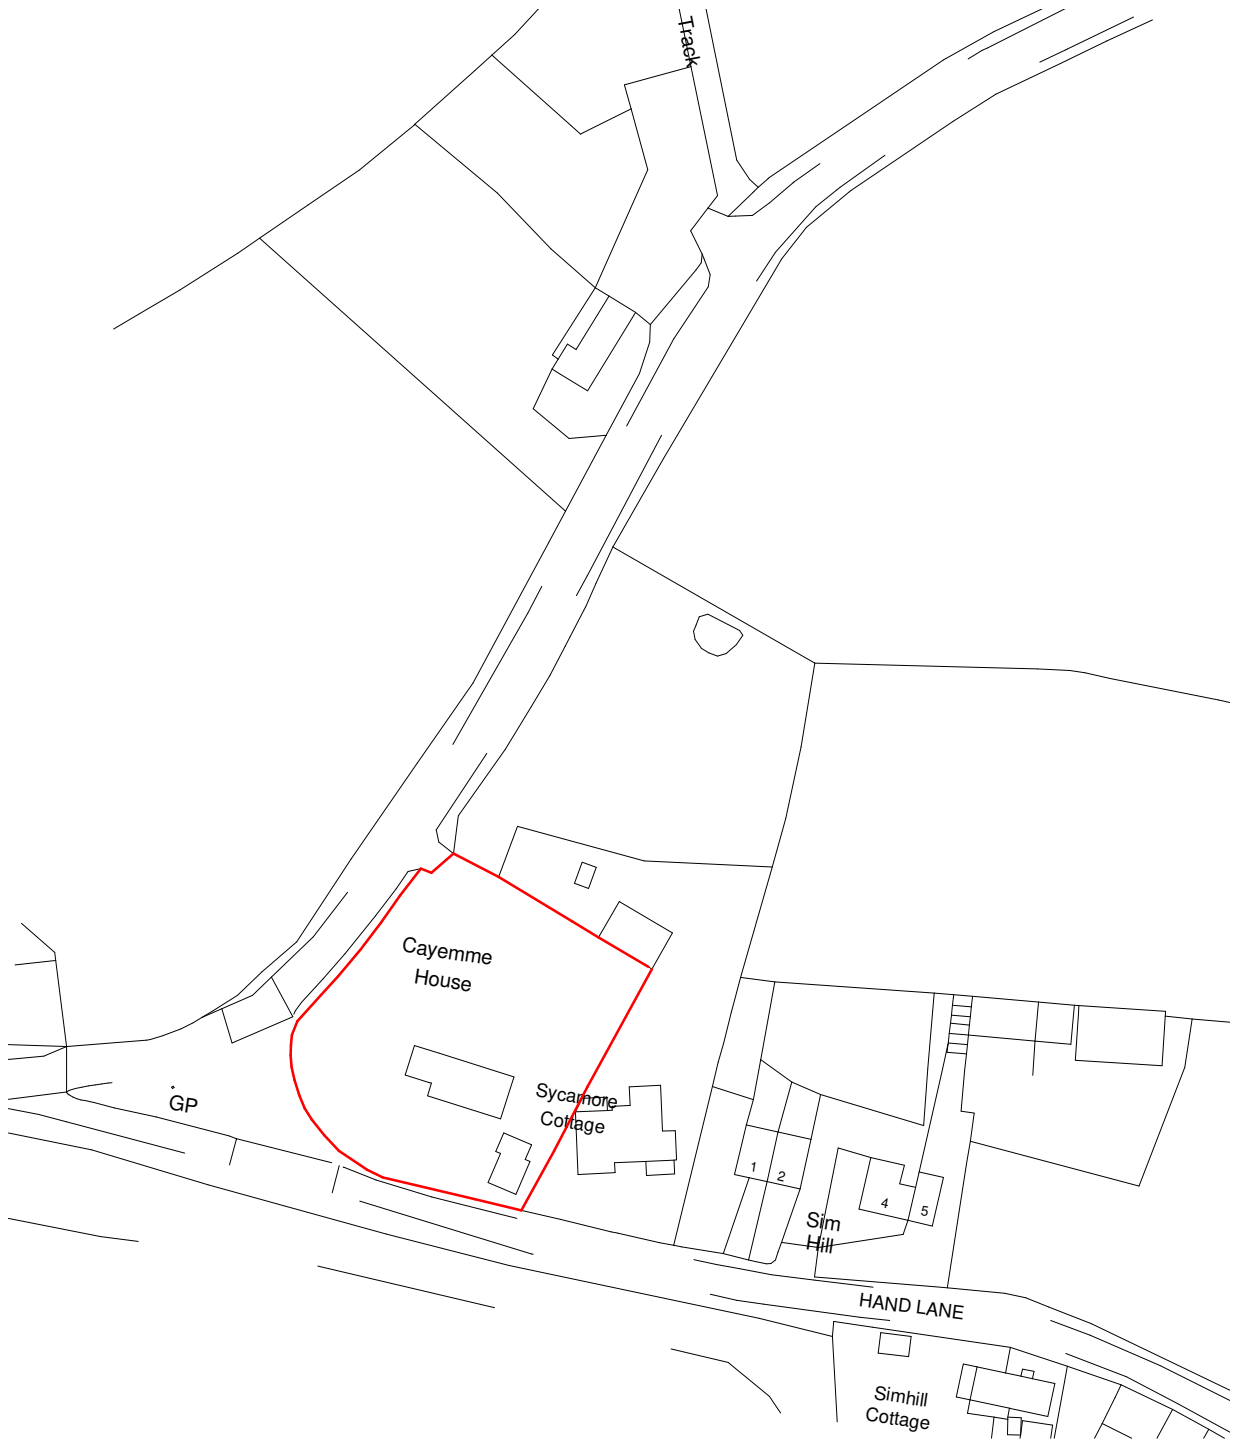

Location Plan
Scale: 1 : 1250

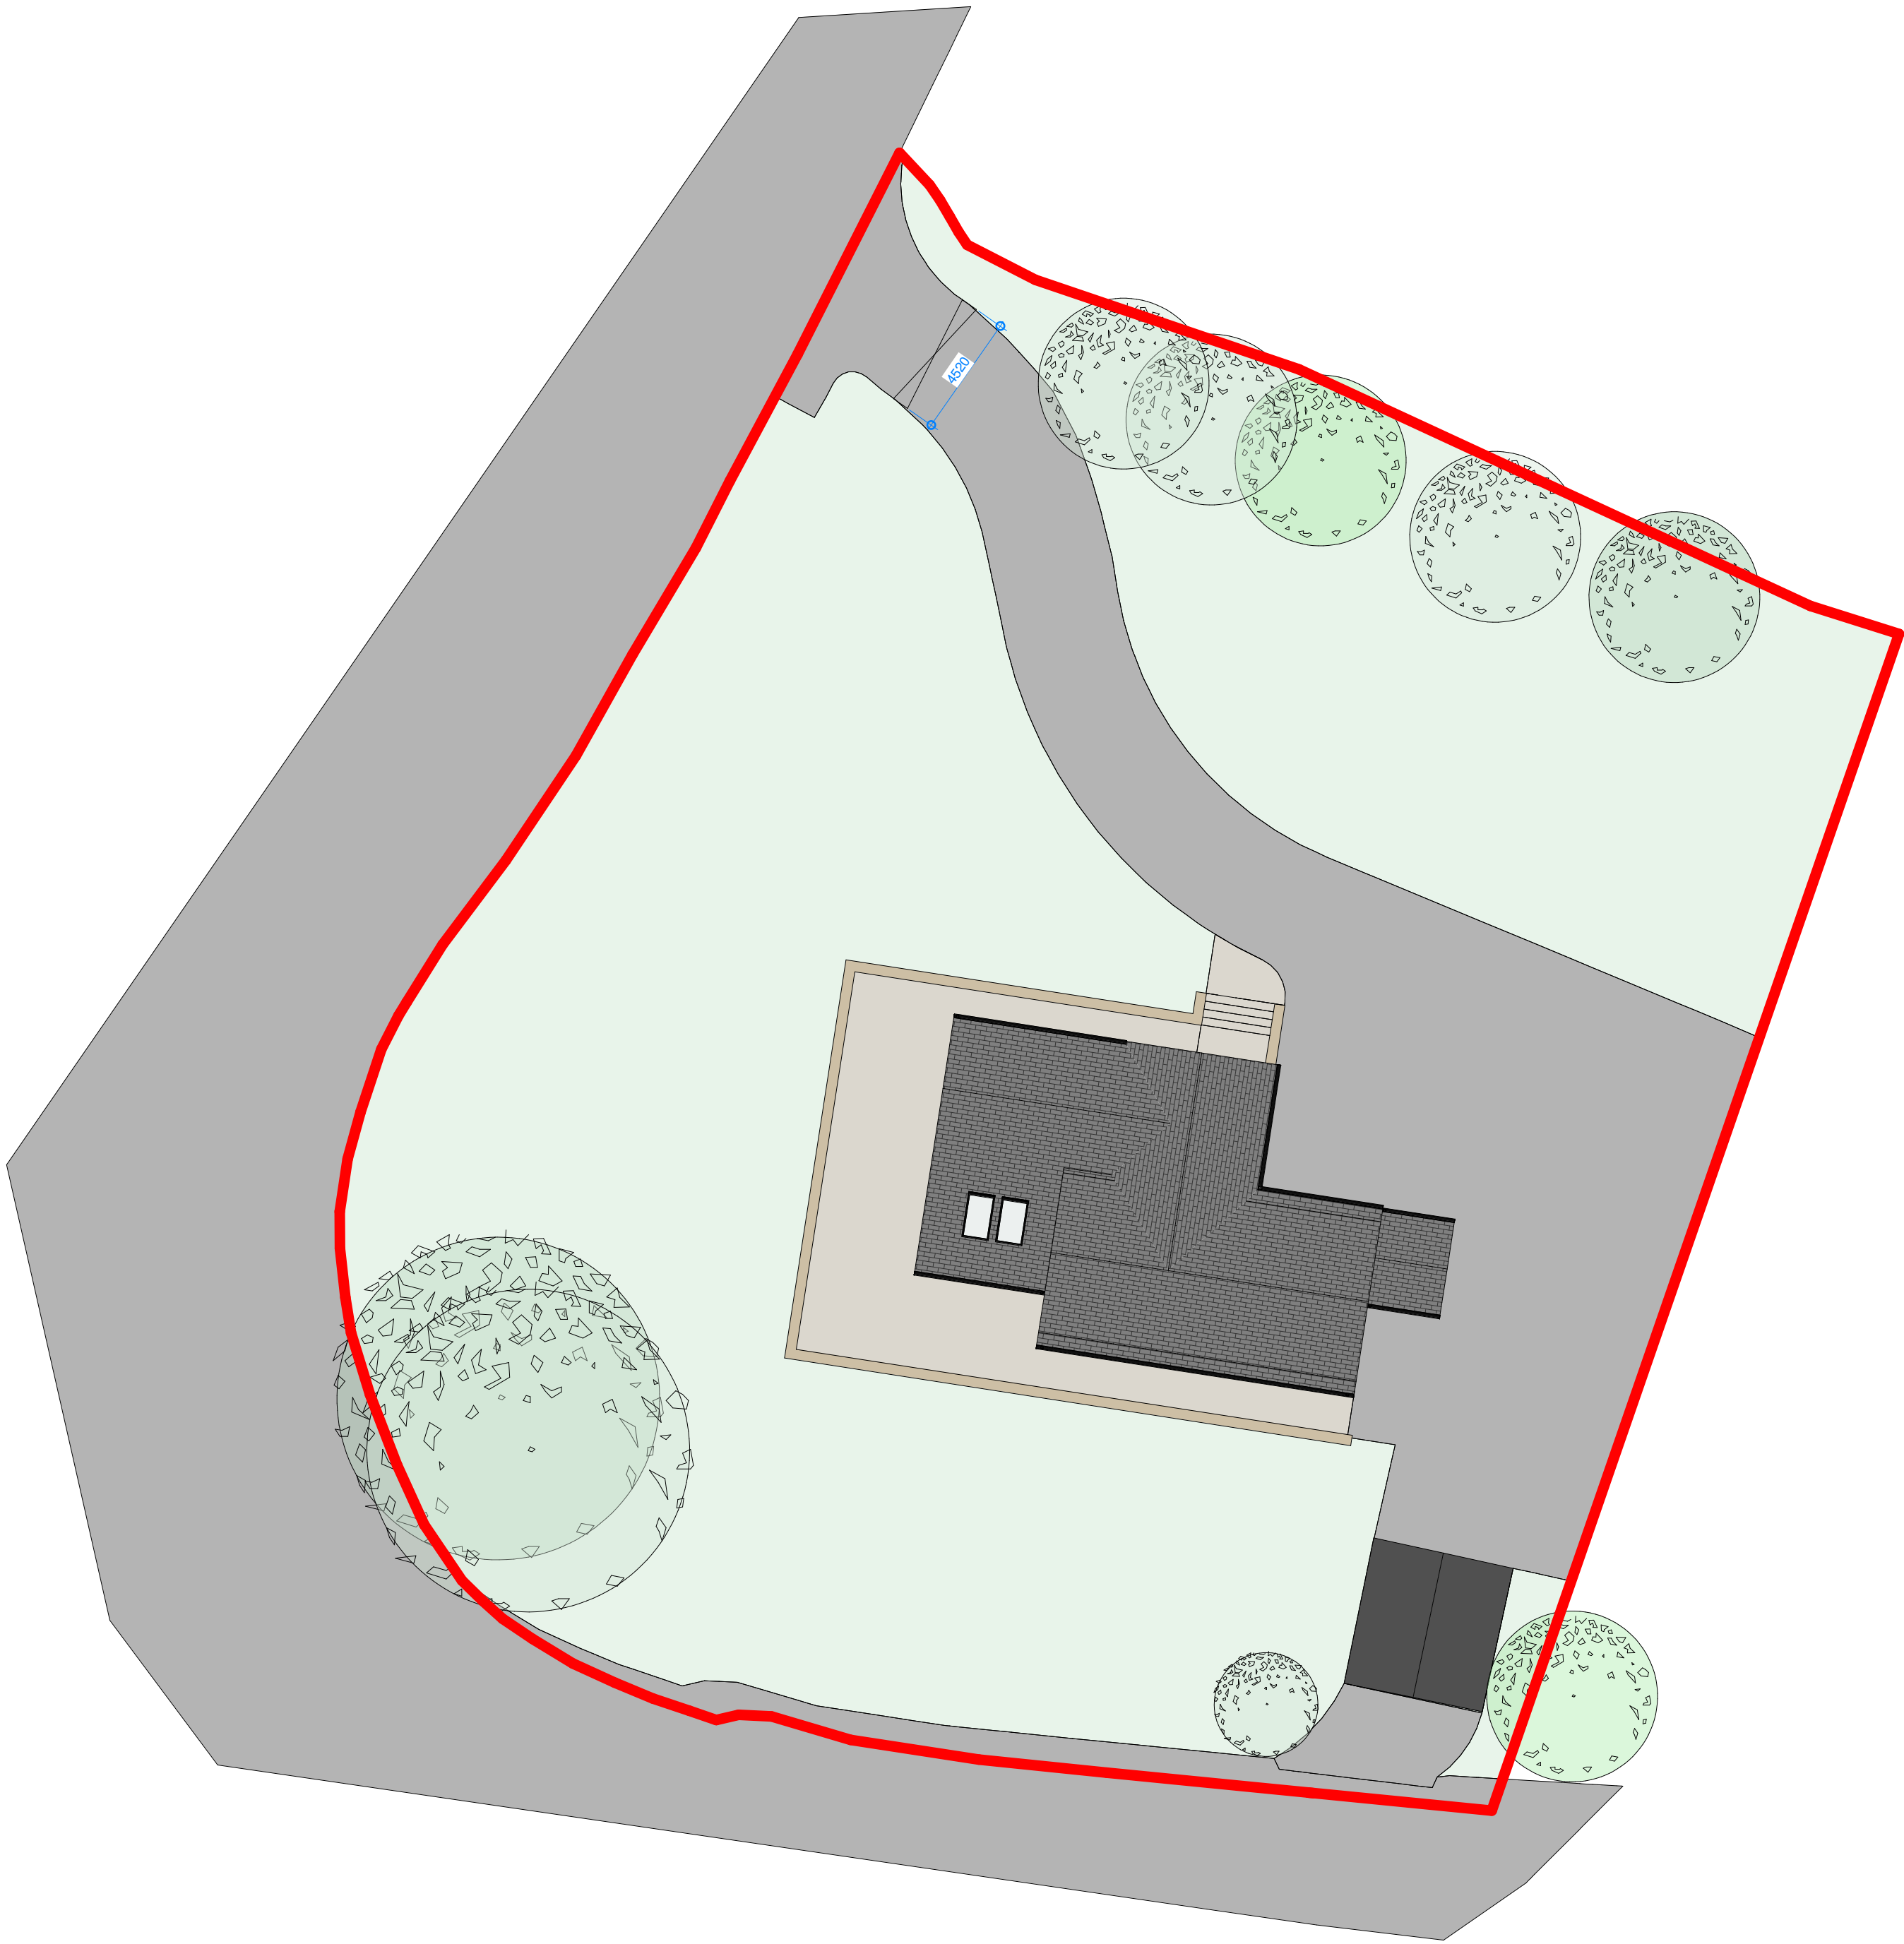

Proposing Site Plan
Scale: 1 : 200

© The copyright in this drawing is vested in CodaStudios and no license or assignment of any kind has been, or is, granted to any third party whether by provision of copies or originals or otherwise unless agreed in writing.

DO NOT SCALE FROM THIS DRAWING
The contractor shall check and verify all dimensions on site and report any discrepancies in writing to CodaStudios before proceeding work

FOR ELECTRONIC DATA ISSUE
Electronic Data / drawings are issued as "read only" and should not be interrogated for measurement. All dimensions and levels should read, only from those values stated on the drawing. Coda Studios Ltd is not responsible for discrepancies caused by the overlay of other parties BIM/IFC models. These are overlaid purely as reference.

CODA STUDIOS LTD TAKE NO DESIGN RESPONSIBILITY IN RELATION TO APPROVED DOCUMENT B OF THE BUILDING REGULATIONS.

ANY ELEMENTS (AS DRAWN OR INDICATED) RELATING TO BUILDING REGULATIONS APPROVED DOCUMENT 'B' ARE INDICATIVE ONLY AND ALL LIABILITY LIES WITH THE APPOINTED FIRE CONSULTANT ON THE SCHEME.

Revision	Date	Drawn	Checked
----------	------	-------	---------

GEA

180.9m2 Original GEA


237.1m² Existing GEA

342.2m² Proposed GEA

89.1% Increase in GEA from Original to Proposed

- THIS DRAWING MUST BE READ IN CONJUNCTION WITH THE FOLLOWING SERIES**
- | | |
|-----------------------------|----------------------------|
| 00 EXISTING SITE | 19 INTERNAL DETAILS |
| 01 EXISTING PLANS | 20 LIFT AND STAIRS |
| 02 EXISTING ELEVATIONS | 21 ROOF DETAILS |
| 03 EXISTING SECTIONS | 22 WINDOW PACKAGE |
| 04 PLANNING DRAWINGS | 23 DOOR PACKAGE |
| 05 PROPOSED SITE | 24 METAL WORK |
| 06 PROPOSED PLANS | 25 FACADES |
| 07 PROPOSED ELEVATIONS | 26 EXTERNALS PACKAGE |
| 08 PROPOSED SECTIONS | 27 BATHROOM PACKAGE |
| 09 DEMOLITION | 28 KITCHEN PACKAGE |
| 10 CONSTRUCTION NOTES | 29 PATTERESSING |
| 11 FIRE STRATEGY | 30 ELECTRICAL & MECHANICAL |
| 12 SETTING OUT | 31 REFLECTED CEILING PLANS |
| 13 APARTMENT SETTING OUT | 32 FINISHES & WAYFINDING |
| 14 WALL AND PARTITION TYPES | 33 LEGAL |
| 15 FLOOR AND ROOF TYPES | 34 AS BUILT |
| 16 GROUND WORKS DETAIL | |
| 17 SUPERSTRUCTURE DETAILS | |
| 18 MASONRY | |

CODA
Bespoke

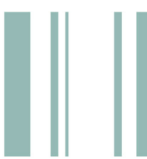

CODA Studios Ltd. 151 Arundel St, Sheffield City Centre, Sheffield, S1 2NU
T: 0114 279 4931 E: information@codastudios.co.uk

Client
Manos

Project
Cayenne House

Drawn	Checked	Date	Scale @ A1
CT	DB	17/07/2024	As Indicated


Title

Proposed Site and Location Plan


Suitability Code	Purpose for issue
A1	PROPOSAL

Drawing No

3303	-	CDA	-	00	-	XX	-	DR	-	A	-	0400
Project	Originator	Volume	Level	Type	Role	Number	Revision					

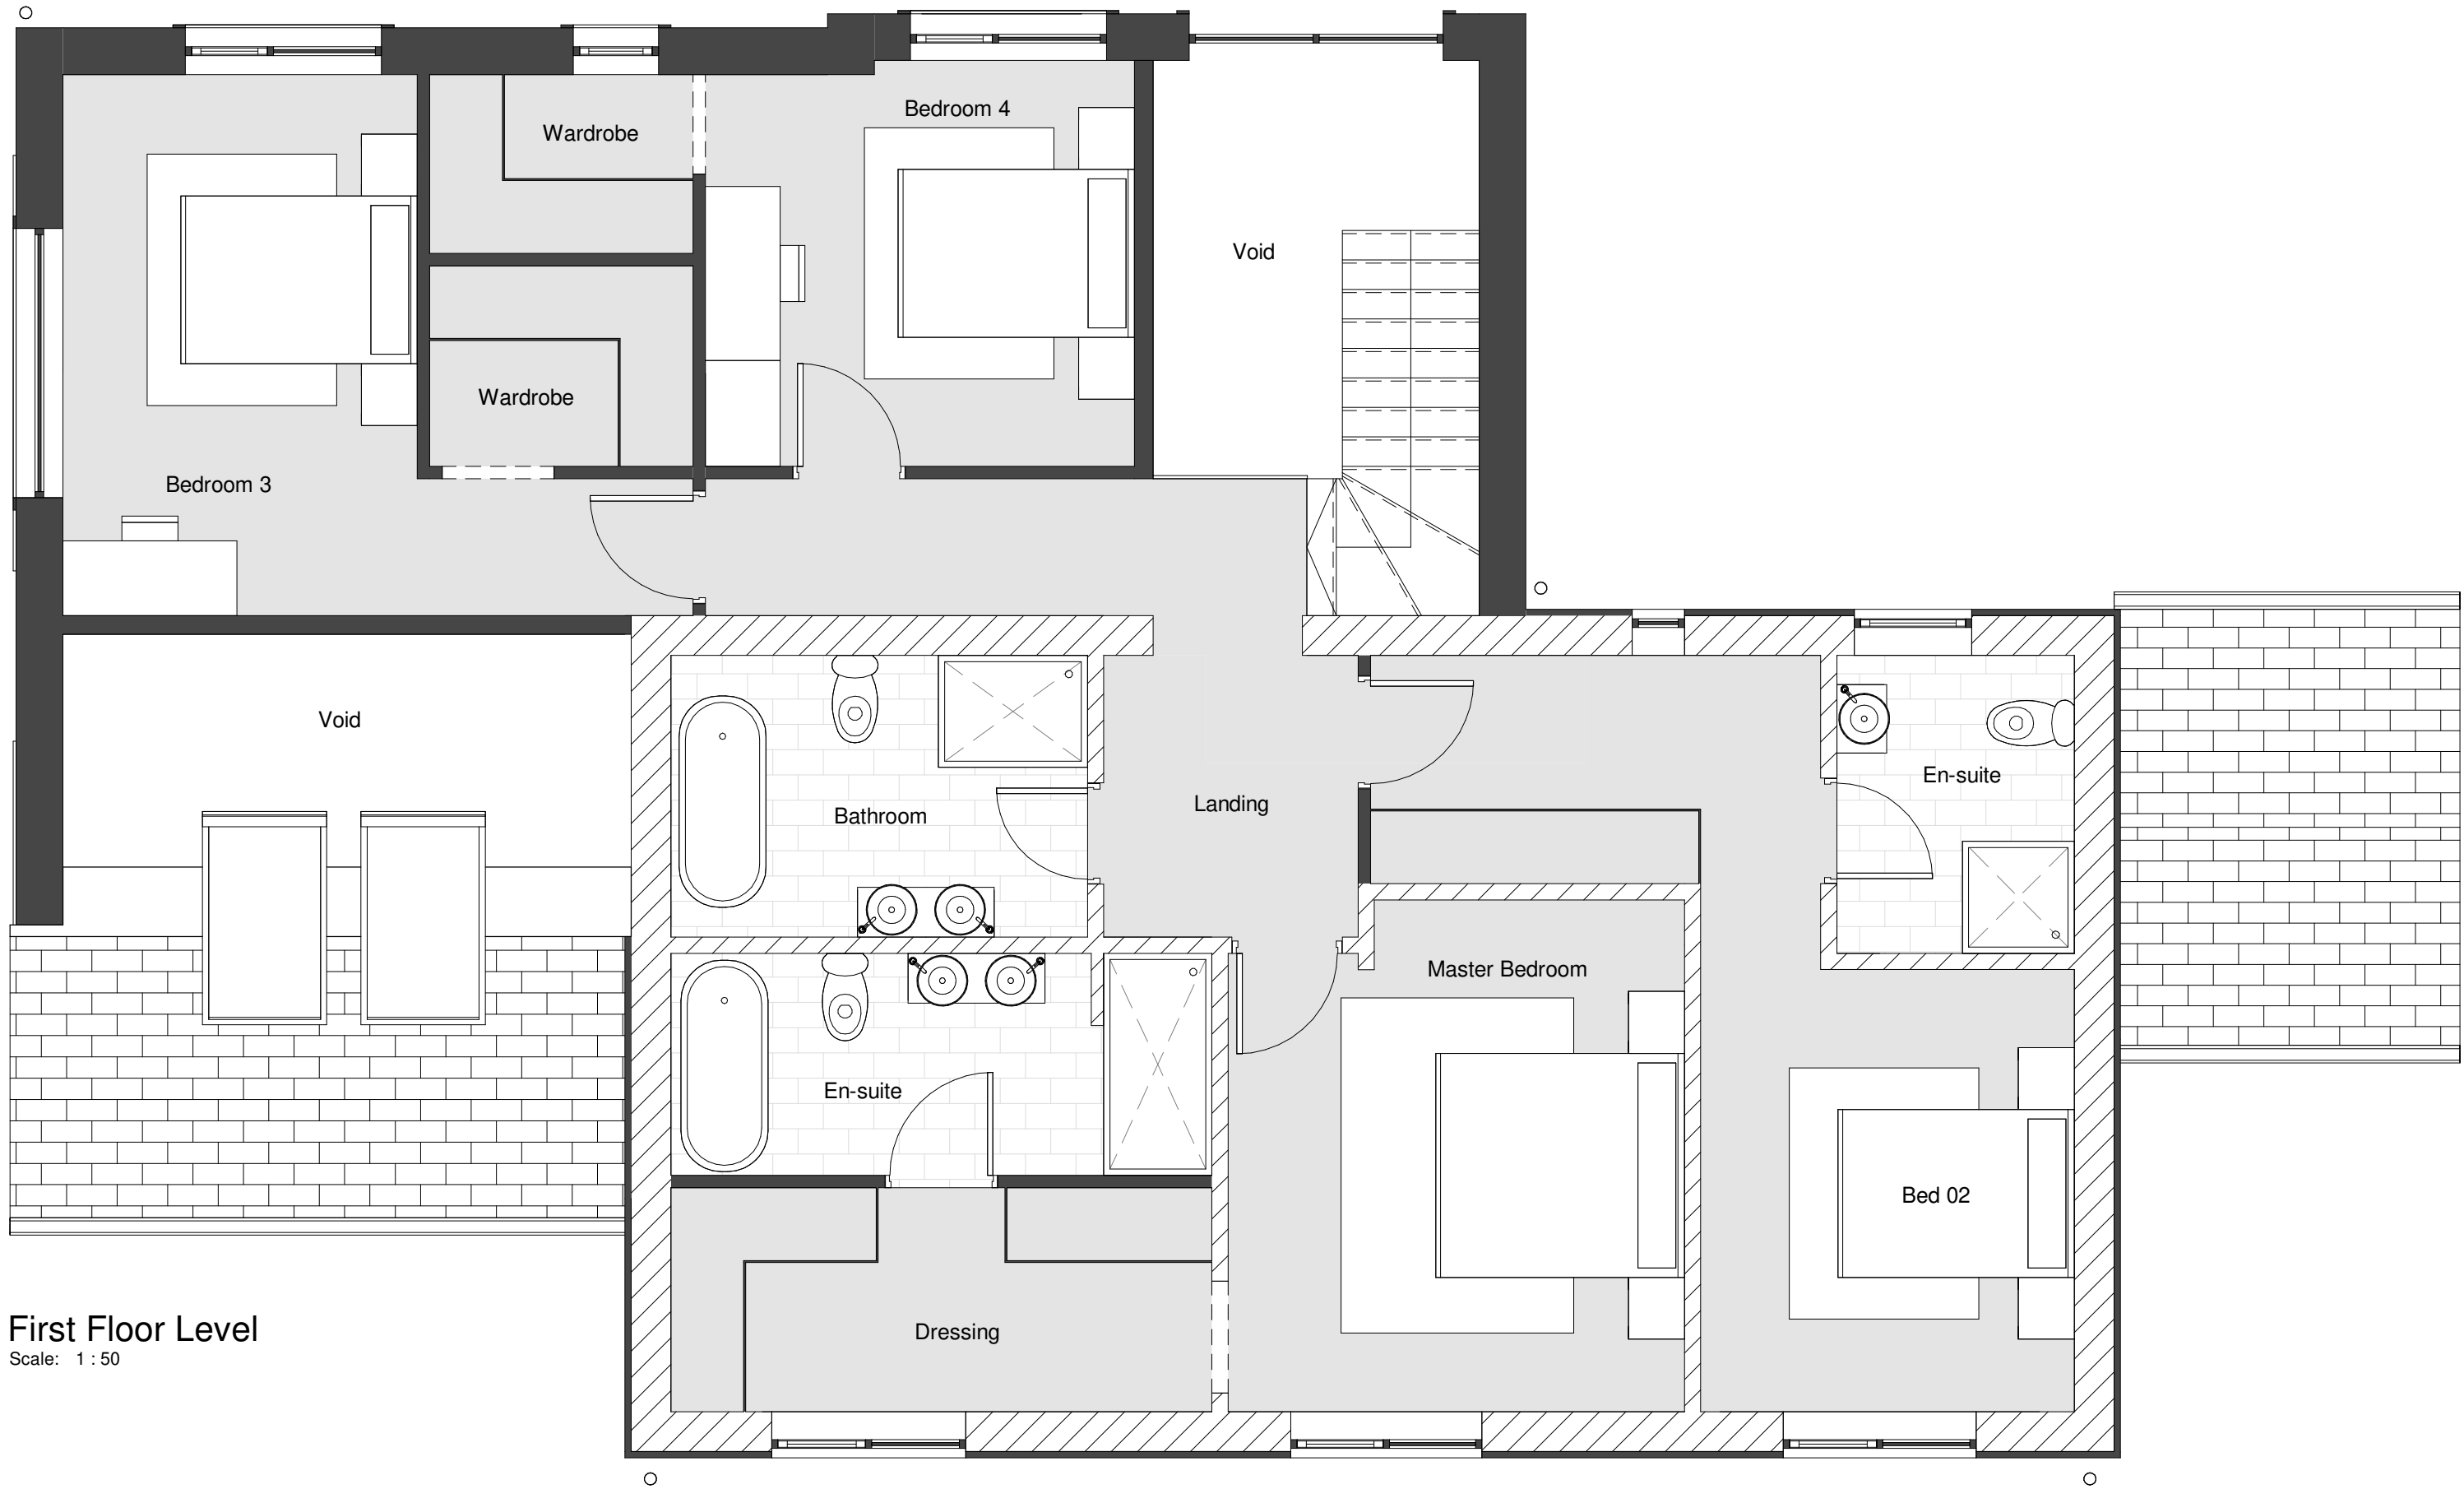

First Floor Level
Scale: 1 : 50

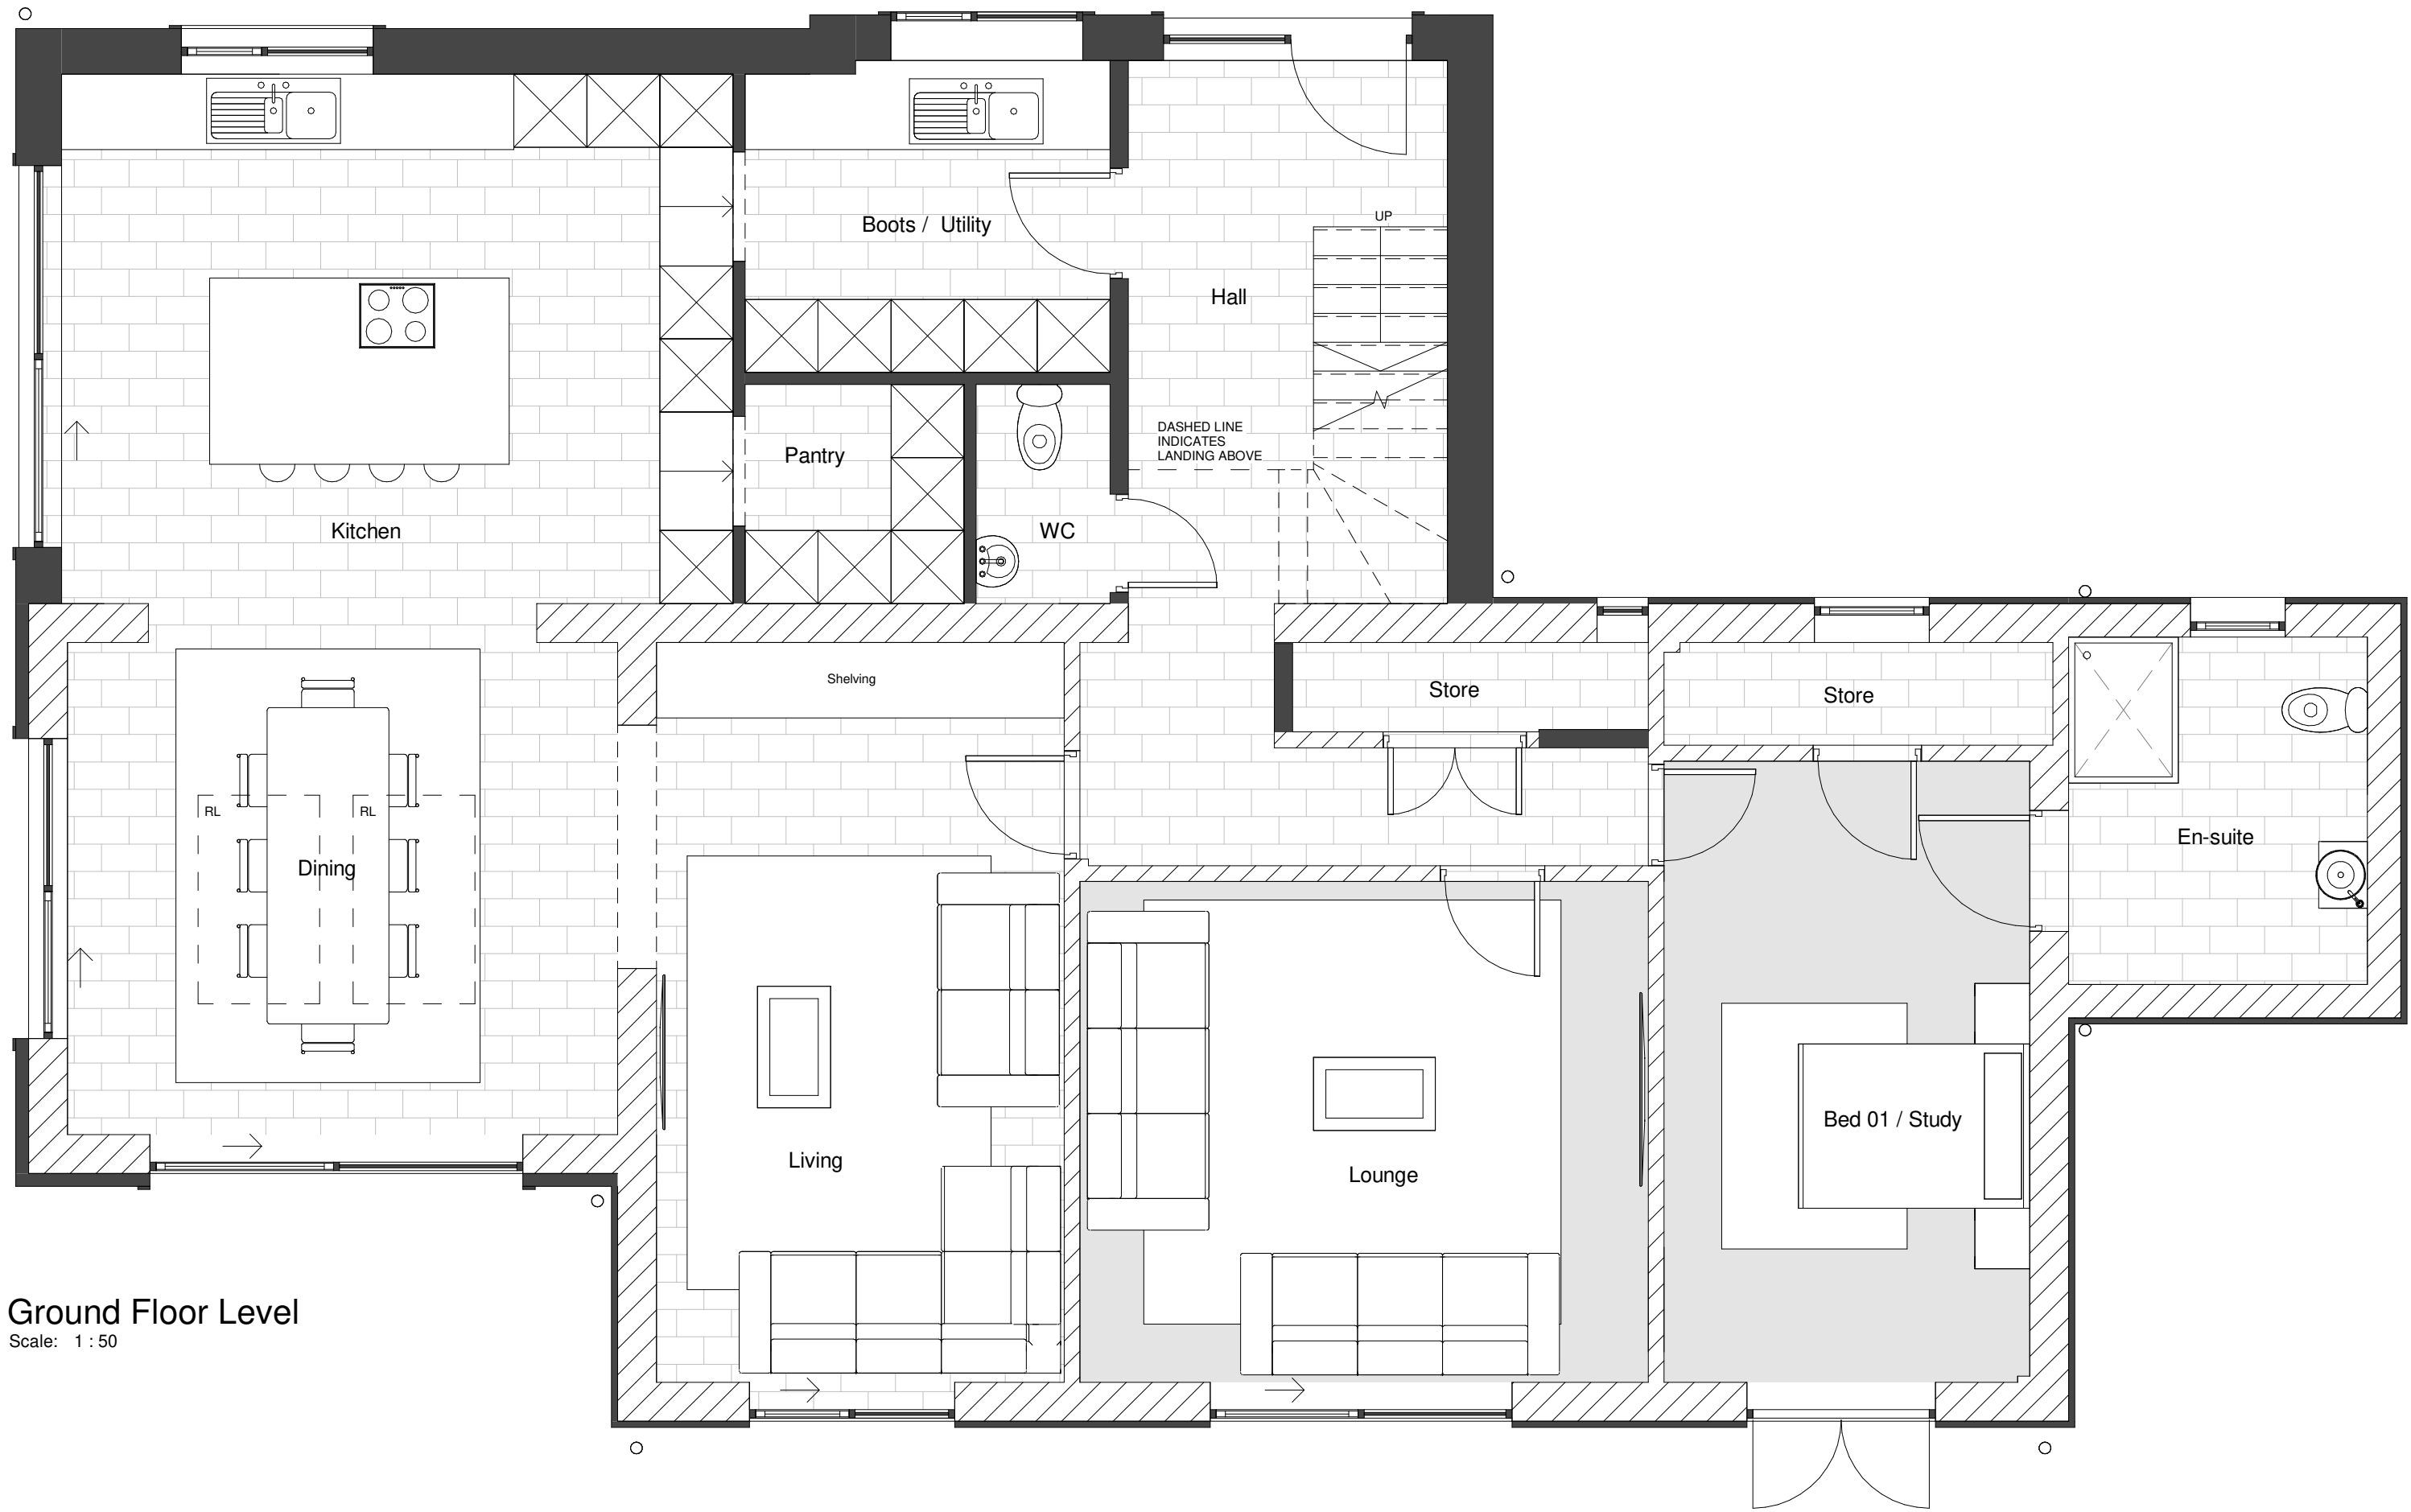


Ground Floor Level
Scale: 1 : 50




North Elevation
Scale: 1 : 100



South Elevation
Scale: 1 : 100

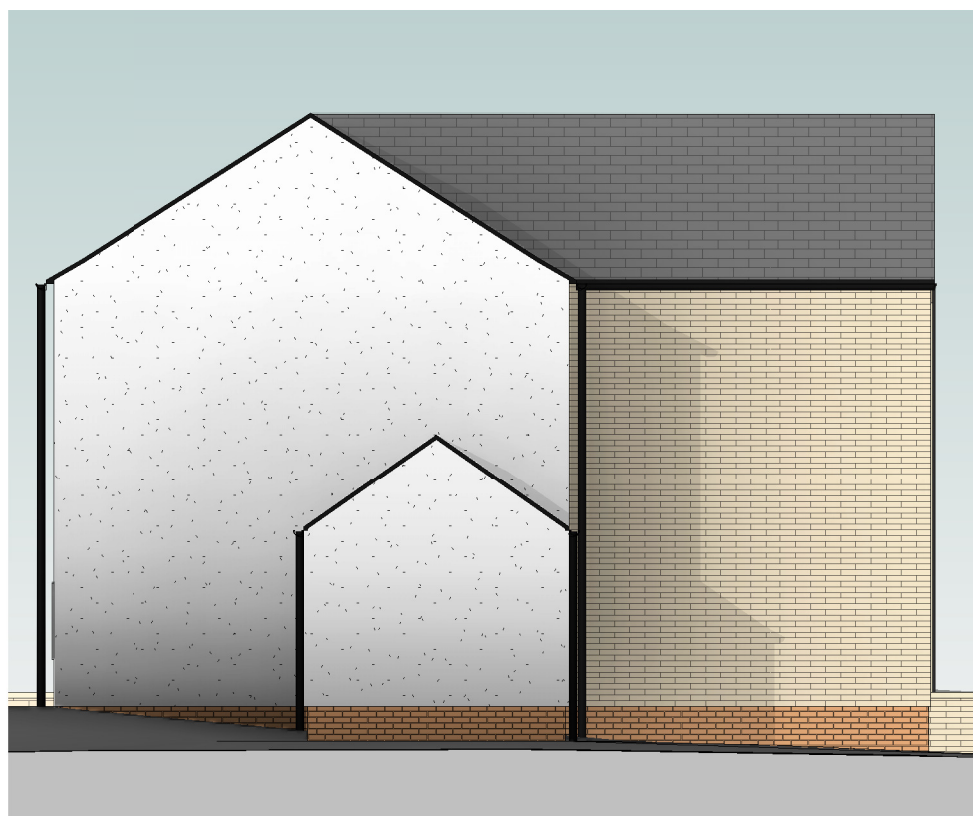

East Elevation
Scale: 1 : 100

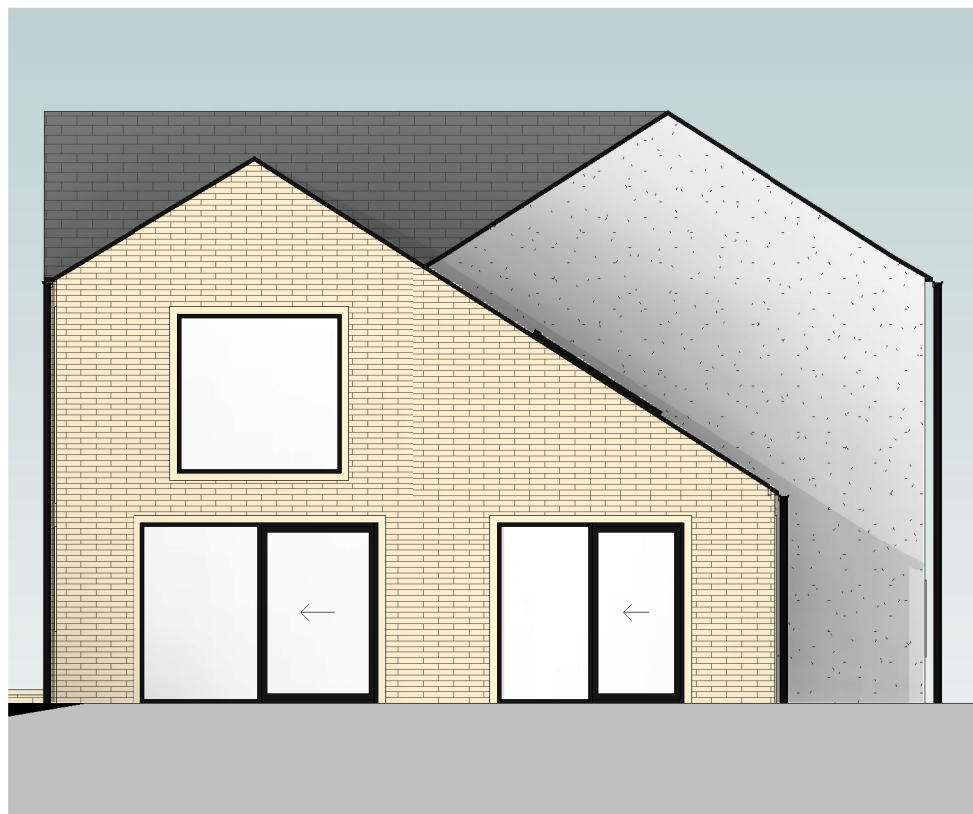

West Elevation
Scale: 1 : 100

© The copyright in this drawing is vested in CodaStudios and no license or assignment of any kind has been, or is, granted to any third party whether by provision of copies or originals or otherwise unless agreed in writing.

DO NOT SCALE FROM THIS DRAWING
The contractor shall check and verify all dimensions on site and report any discrepancies in writing to CodaStudios before proceeding work

FOR ELECTRONIC DATA ISSUE
Electronic Data / drawings are issued as "read only" and should not be interrogated for measurement. All dimensions and levels should read, only from those values stated on the drawing. Coda Studios Ltd is not responsible for discrepancies caused by the overlay of other parties BIM/IFC models. These are overlaid purely as reference.

CODA STUDIOS LTD TAKE NO DESIGN RESPONSIBILITY IN RELATION TO APPROVED DOCUMENT B OF THE BUILDING REGULATIONS.

ANY ELEMENTS (AS DRAWN OR INDICATED) RELATING TO BUILDING REGULATIONS APPROVED DOCUMENT 'B' ARE INDICATIVE ONLY AND ALL LIABILITY LIES WITH THE APPOINTED FIRE CONSULTANT ON THE SCHEME.

Revision Date Drawn Checked

EXISTING WALL

NEW WALL

THIS DRAWING MUST BE READ IN CONJUNCTION WITH THE FOLLOWING SERIES

- | | |
|-----------------------------|----------------------------|
| 00 EXISTING SITE | 19 INTERNAL DETAILS |
| 01 EXISTING PLANS | 20 LIFT AND STAIRS |
| 02 EXISTING ELEVATIONS | 21 ROOF DETAILS |
| 03 EXISTING SECTIONS | 22 WINDOW PACKAGE |
| 04 PLANNING DRAWINGS | 23 DOOR PACKAGE |
| 05 PROPOSED SITE | 24 METAL WORK |
| 06 PROPOSED PLANS | 25 FACADES |
| 07 PROPOSED ELEVATIONS | 26 EXTERNALS PACKAGE |
| 08 PROPOSED SECTIONS | 27 BATHROOM PACKAGE |
| 09 DEMOLITION | 28 KITCHEN PACKAGE |
| 10 CONSTRUCTION NOTES | 29 PATTERESSING |
| 11 FIRE STRATEGY | 30 ELECTRICAL & MECHANICAL |
| 12 SETTING OUT | 31 REFLECTED CEILING PLANS |
| 13 APARTMENT SETTING OUT | 32 FINISHES & WAYFINDING |
| 14 WALL AND PARTITION TYPES | 33 LEGAL |
| 15 FLOOR AND ROOF TYPES | 34 AS BUILT |
| 16 GROUND WORKS DETAIL | |
| 17 SUPERSTRUCTURE DETAILS | |
| 18 MASONRY | |

CODA
Bespoke

CODA Studios Ltd, 151 Arundel St, Sheffield City Centre, Sheffield, S1 2NU
T: 0114 279 4931 E: information@codastudios.co.uk

Client

Manos

Project

Cayenne House

Drawn	Checked	Date	Scale @ A1
CT	DB	17/07/2024	As indicated

Title

Proposed Plans

Suitability Code	Purpose for issue
A1	PROPOSAL

Drawing No

3303 - CDA - 00 - XX - DR - A - 0401

Project	Originator	Volume	Level	Type	Role	Number	Revision
---------	------------	--------	-------	------	------	--------	----------



© The copyright in this drawing is vested in CodaStudios and no license or assignment of any kind has been, or is, granted to any third party whether by provision of copies or originals or otherwise unless agreed in writing.

DO NOT SCALE FROM THIS DRAWING
The contractor shall check and verify all dimensions on site and report any discrepancies in writing to CodaStudios before proceeding work

FOR ELECTRONIC DATA ISSUE
Electronic Data / drawings are issued as "read only" and should not be interrogated for measurement. All dimensions and levels should read, only from those values stated on the drawing. Coda Studios Ltd is not responsible for discrepancies caused by the overlay of other parties BIM/IFC models. These are overlaid purely as reference.

CODA STUDIOS LTD TAKE NO DESIGN RESPONSIBILITY IN RELATION TO APPROVED DOCUMENT B OF THE BUILDING REGULATIONS.

ANY ELEMENTS (AS DRAWN OR INDICATED) RELATING TO BUILDING REGULATIONS APPROVED DOCUMENT 'B' ARE INDICATIVE ONLY AND ALL LIABILITY LIES WITH THE APPOINTED FIRE CONSULTANT ON THE SCHEME.

Revision	Date	Drawn	Checked
----------	------	-------	---------

THIS DRAWING MUST BE READ IN CONJUNCTION WITH THE FOLLOWING SERIES

- | | |
|-----------------------------|----------------------------|
| 00 EXISTING SITE | 19 INTERNAL DETAILS |
| 01 EXISTING PLANS | 20 LIFT AND STAIRS |
| 02 EXISTING ELEVATIONS | 21 ROOF DETAILS |
| 03 EXISTING SECTIONS | 22 WINDOW PACKAGE |
| 04 PLANNING DRAWINGS | 23 DOOR PACKAGE |
| 05 PROPOSED SITE | 24 METAL WORK |
| 06 PROPOSED PLANS | 25 FACADES |
| 07 PROPOSED ELEVATIONS | 26 EXTERNALS PACKAGE |
| 08 PROPOSED SECTIONS | 27 BATHROOM PACKAGE |
| 09 DEMOLITION | 28 KITCHEN PACKAGE |
| 10 CONSTRUCTION NOTES | 29 PATTERESSING |
| 11 FIRE STRATEGY | 30 ELECTRICAL & MECHANICAL |
| 12 SETTING OUT | 31 REFLECTED CEILING PLANS |
| 13 APARTMENT SETTING OUT | 32 FINISHES & WAYFINDING |
| 14 WALL AND PARTITION TYPES | 33 LEGAL |
| 15 FLOOR AND ROOF TYPES | 34 AS BUILT |
| 16 GROUND WORKS DETAIL | |
| 17 SUPERSTRUCTURE DETAILS | |
| 18 MASONRY | |

**CODA
Bespoke**



CODA Studios Ltd, 151 Arundel St, Sheffield City Centre, Sheffield, S1 2NU
T: 0114 279 4931 E: information@codastudios.co.uk

Client

Manos

Project

Cayenne House

Drawn	Checked	Date	Scale @ A1
CT	DB	17/07/2024	

Title

Visuals

Suitability Code	Purpose for issue
A1	PROPOSAL

Drawing No

3303 - CDA - 00 - XX - DR - A - 0402

Project	Originator	Volume	Level	Type	Role	Number	Revision
---------	------------	--------	-------	------	------	--------	----------