






PLOT 7 PLOT 8
PROPOSED FRONT ELEVATION

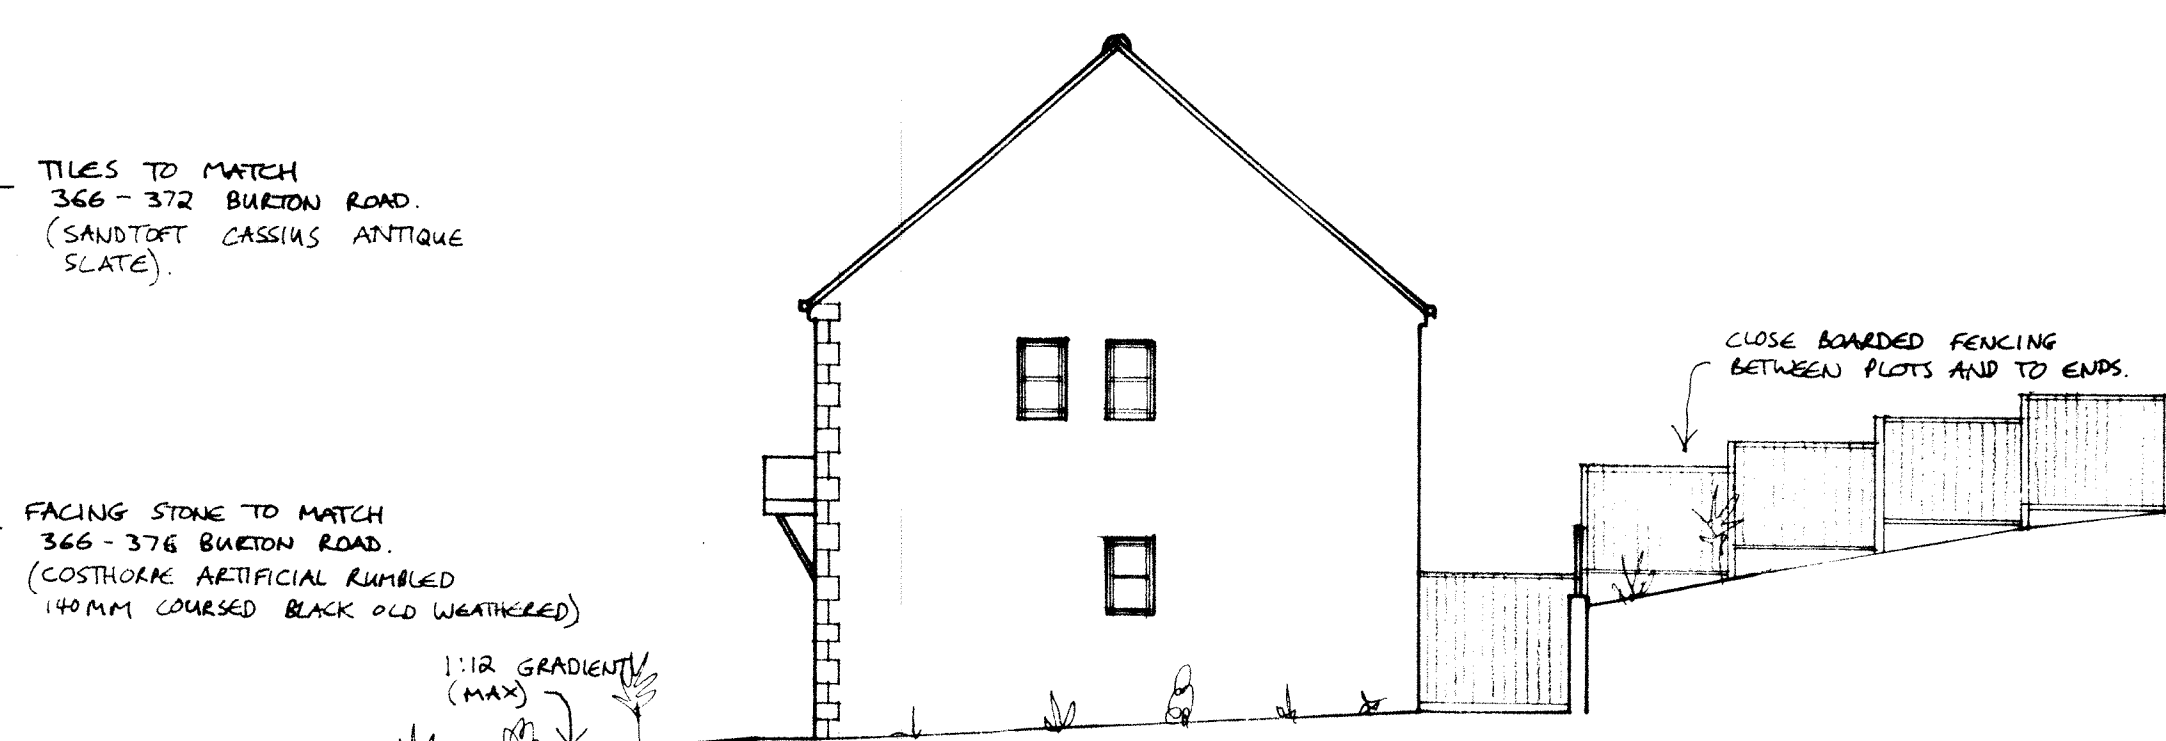


PLOT 8
PROPOSED SIDE ELEVATION

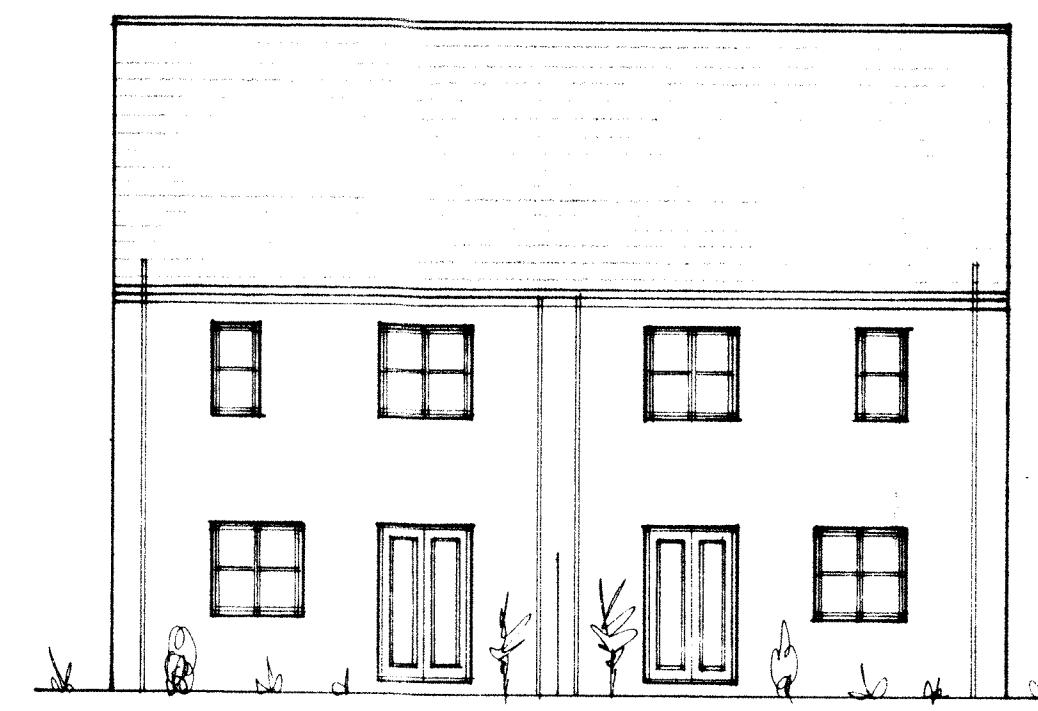


PLOT 8 PLOT 7
PROPOSED REAR ELEVATION

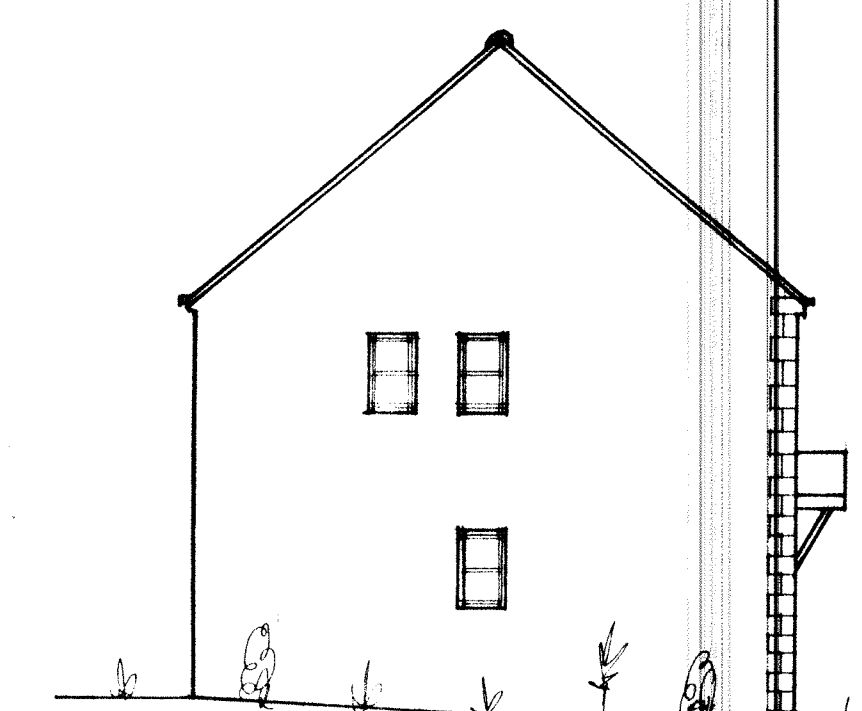


PLOT 7
PROPOSED SIDE ELEVATION

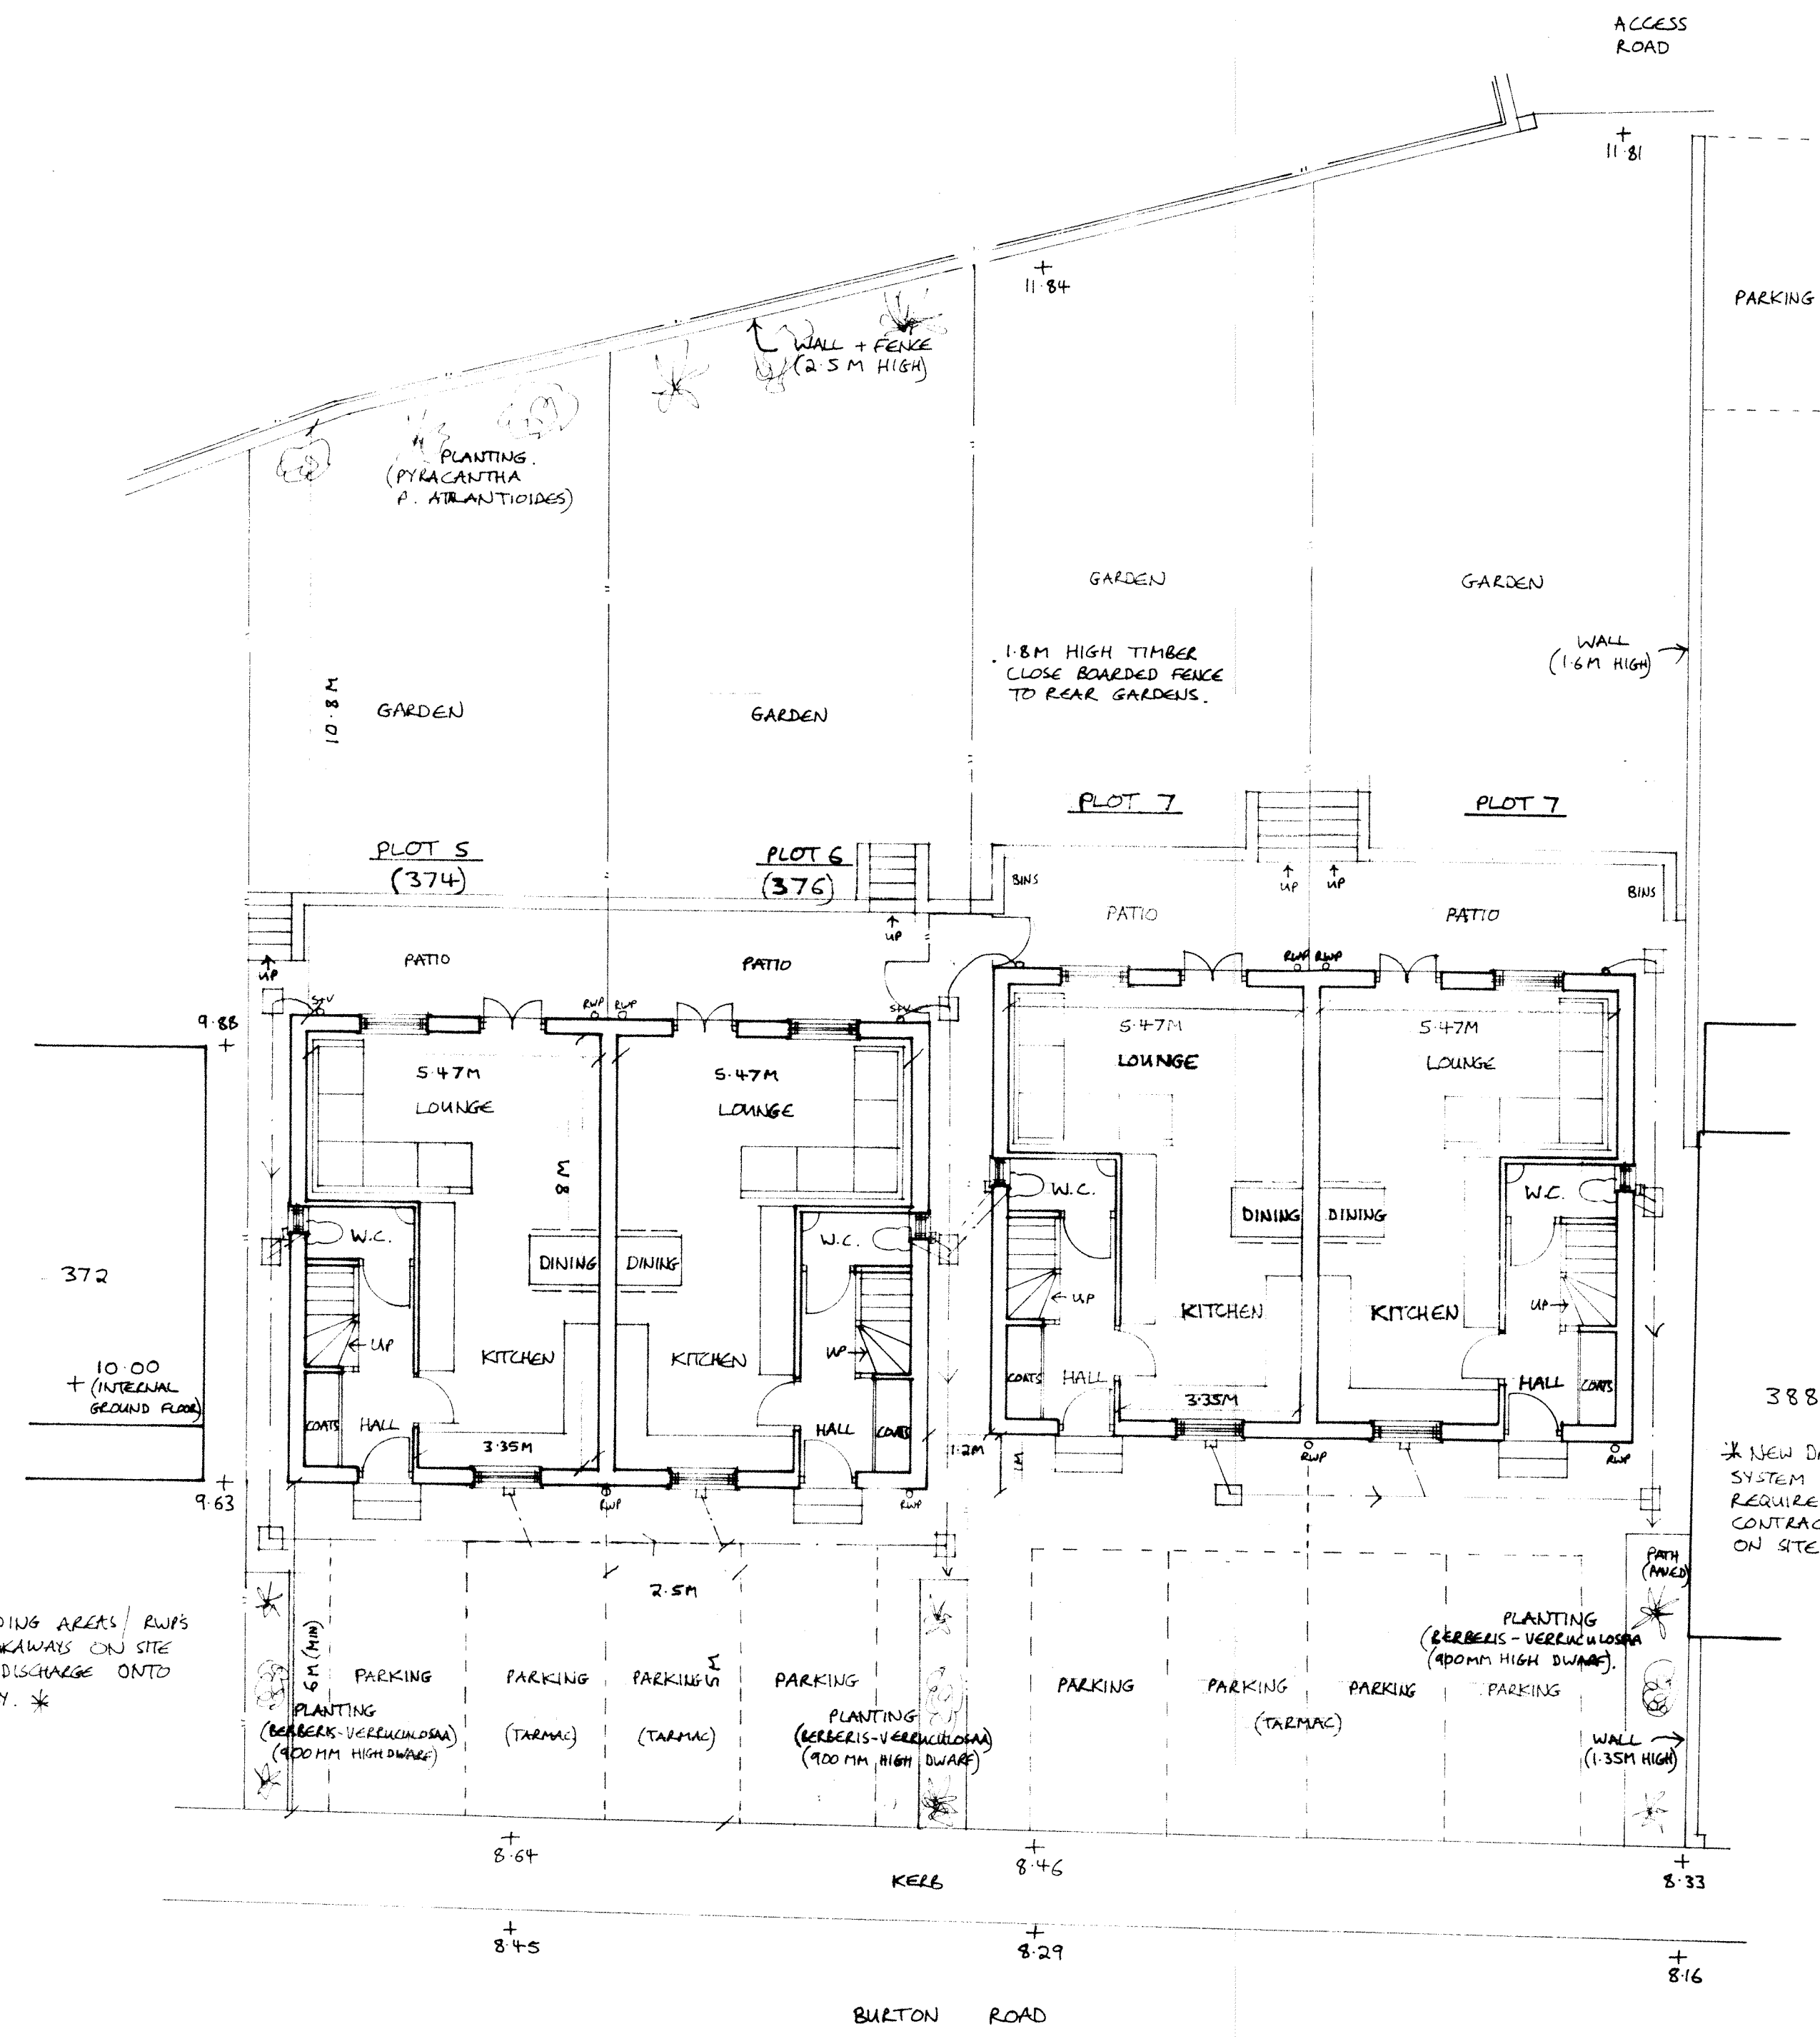

PROPOSED GROUND FLOOR

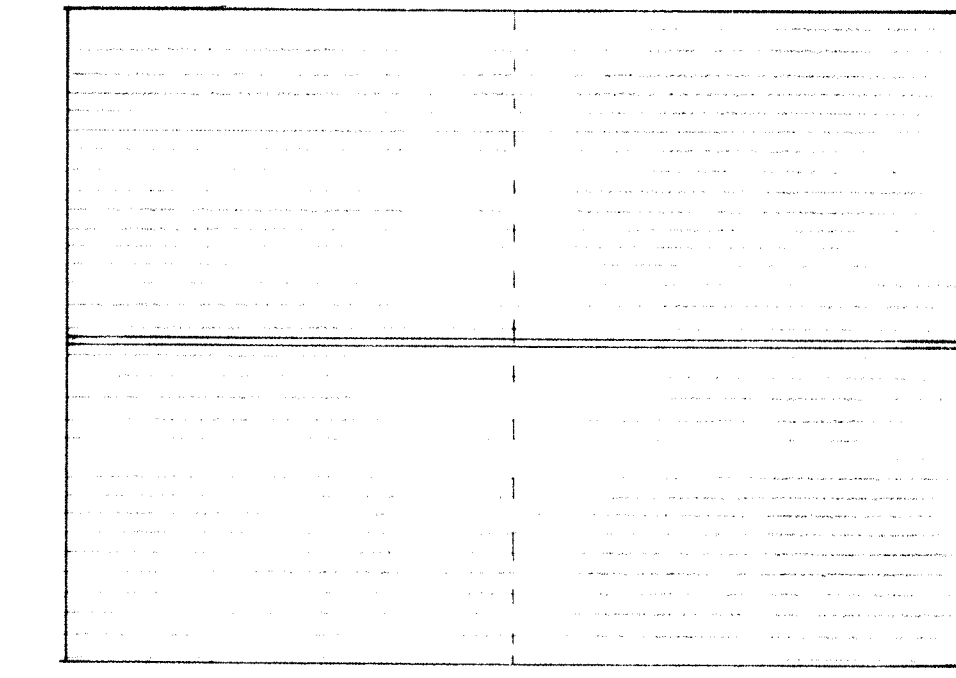

PLOT 7 PLOT 8
PROPOSED ROOF PLAN

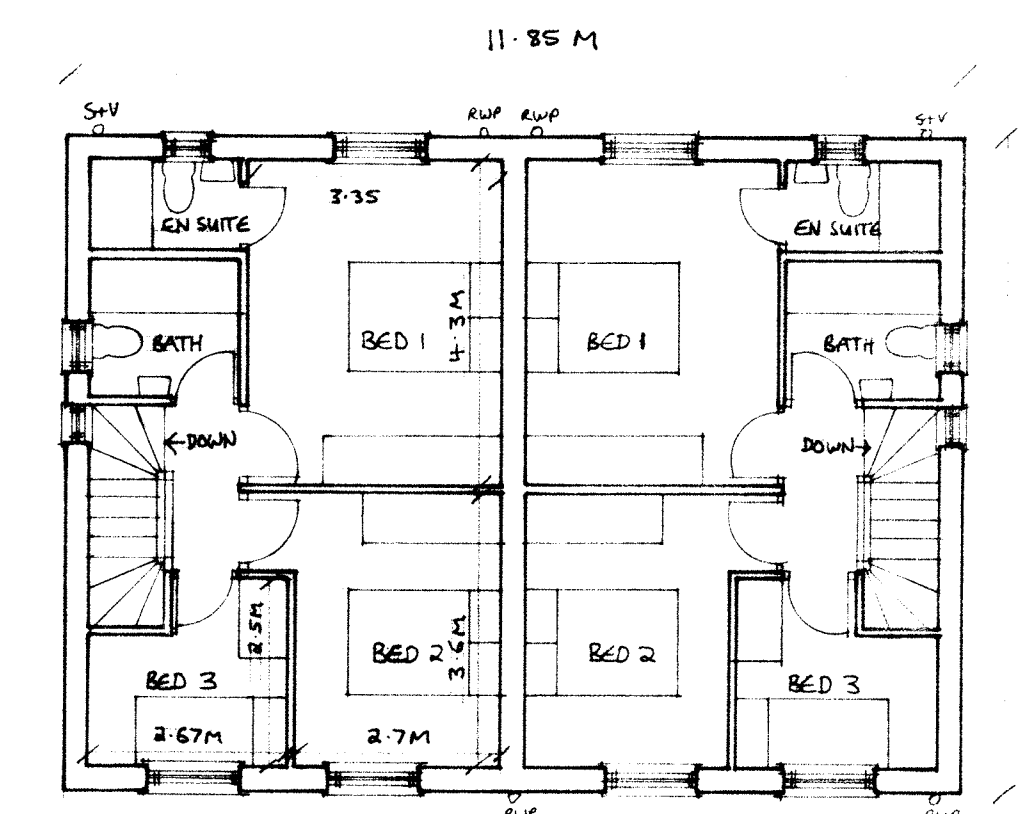

PLOT 7 PLOT 8
PROPOSED 1ST FLOOR

* ALL HARDSTANDING AREAS / RWPS TAKEN TO SOAKAWAYS ON SITE AND NOT TO DISCHARGE ONTO PUBLIC HIGHWAY. *

* NEW DRAINS TAKEN INTO EXISTING SYSTEM ON SITE OR INTO ROAD AS REQUIRED AND AS SUITABLE. * CONTRACTOR TO LOCATE ANY DRAINS ON SITE AS REDIRECT NEW AS REQUIRED. *

PROPOSED NEW DWELLINGS AT LAND ADJACENT 376 BURTON ROAD, MONK BRETTON, BARNSLEY, S71 2PD FOR MEDLOCK AND SONS LTD.

G. M. CLAY
ARCHITECTURAL DESIGNS LTD

THE COACHHOUSE, 2 HIGHT STREET, SOUTHANSTON, SHEFFIELD, S26 5AY
TEL: 0114 261 2020 E-MAIL: gm.clay@clayandsons.co.uk

scale	1:100
date	12.5.15
dwg. no.	7153

This drawing is copyright. Contractor must check all dimensions on site and report any discrepancies immediately to G. M. CLAY ARCHITECTURAL DESIGNS LTD.