


Proposed front elevation  
NTS

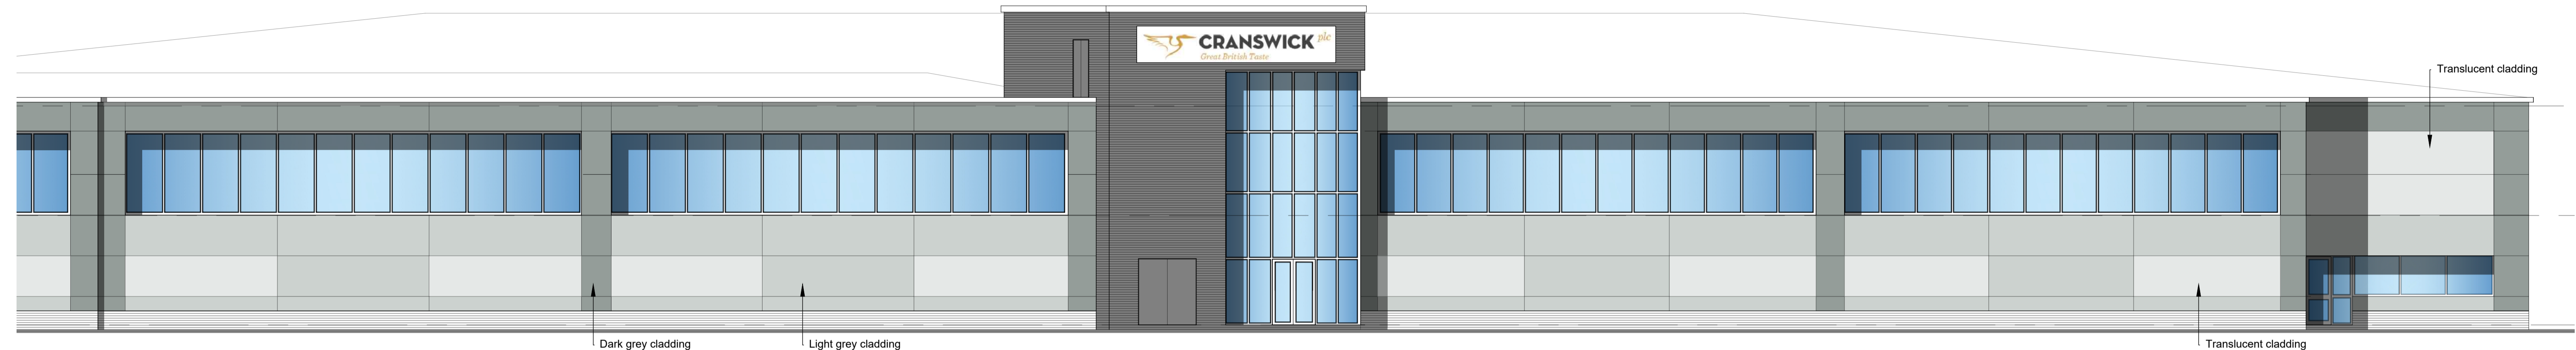

Proposed front elevation  
1:100@A1



Proposed front elevation  
1:100@A1



Proposed front elevation  
1:100@A1

# PLANNING STATUS

A - General update Amendments 11-03-21 BN

client

**Cranswick Convenience Foods**

project  
PROPOSED WEARHOUSE AND OFFICE EXPANSION OVER EXISTING CARPARK CRANSWICK FOODS

drawing **PROPOSED FRONT ELEVATION**

date FEB 21 drawn DR checked  
scale 1:125 @ A1 drawer no dwg no **3565-06A**

**buildinglinkdesign**


15 Thorne Road, Doncaster, DN1 2HG  
Tel: (01302) 321199 Fax: (01302) 730166  
Email: info@buildinglinkdesign.co.uk  
www.buildinglinkdesign.co.uk

Building Link Design Limited  
Company reg. 4377549

**bld**  
ARCHITECTS



Black brickwork

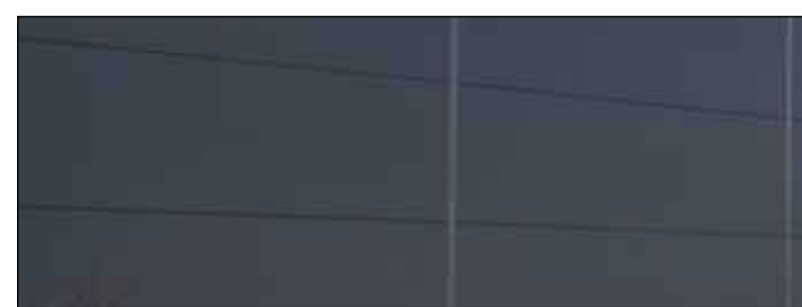

Dark grey cladding



Translucent cladding



Light grey cladding