




NOTES

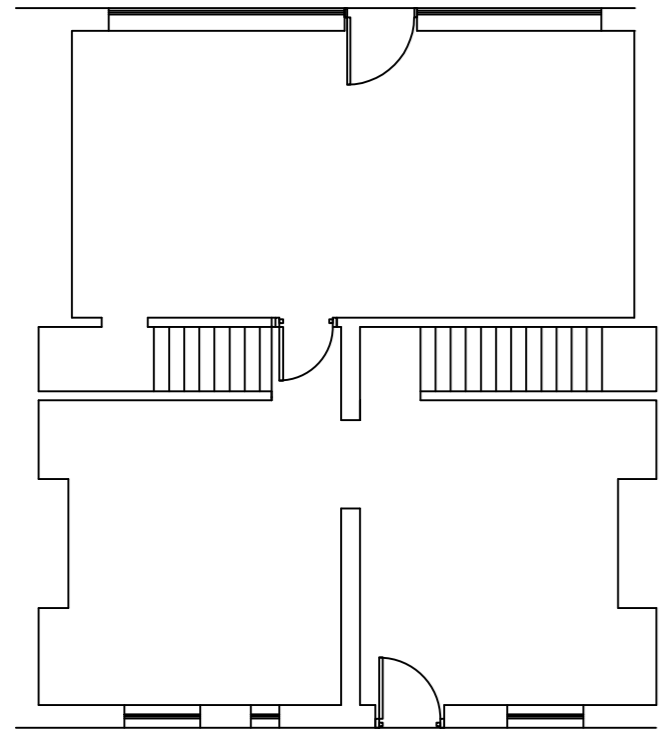


EXISTING GROUND FLOOR PLAN  
SCALE 1:100 AT A3

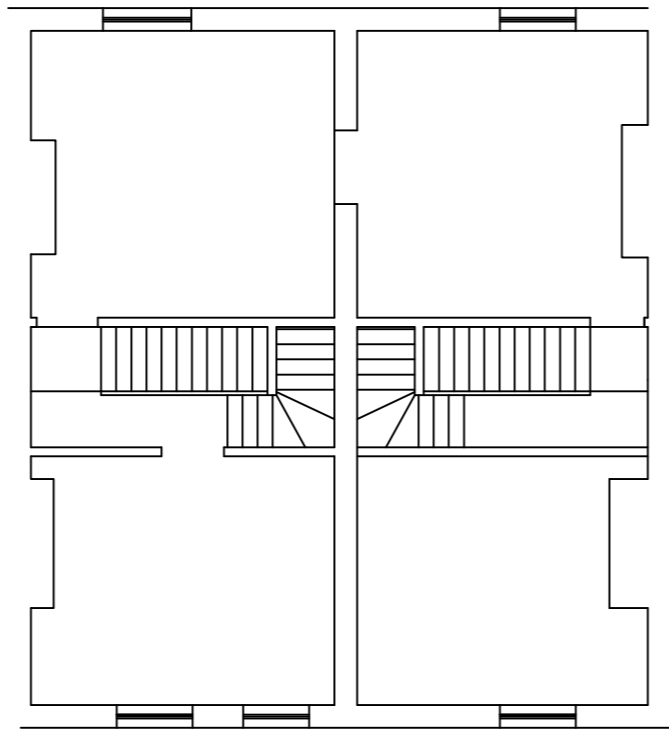


EXISTING FIRST FLOOR PLAN  
SCALE 1:100 AT A3

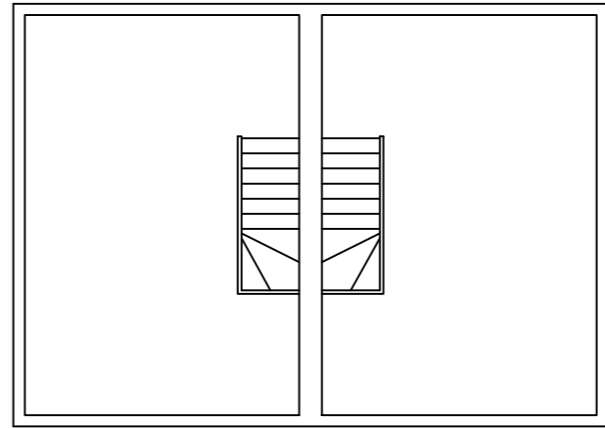

SECOND FIRST FLOOR PLAN  
SCALE 1:100 AT A3

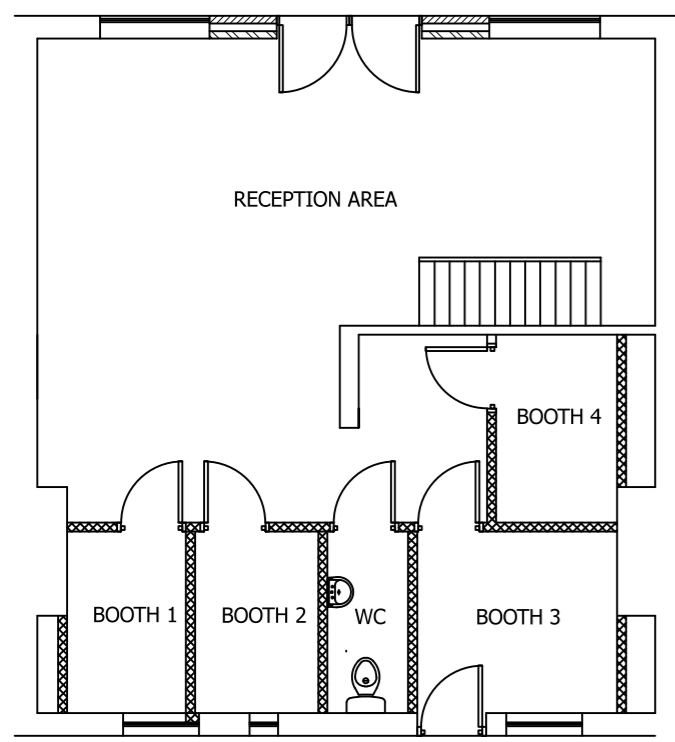

PROPOSED GROUND FLOOR PLAN  
SCALE 1:100 AT A3

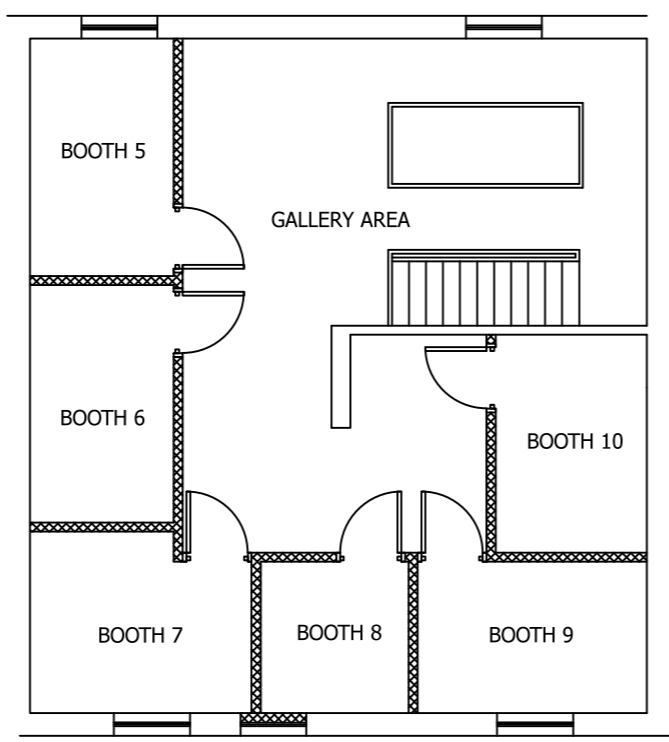

PROPOSED FIRST FLOOR PLAN  
SCALE 1:100 AT A3

Rev	Description	By	Chk	App	Date
<p>JRB DESIGNS Ltd                      1 Saville Road                      Cudworth                      Barnsley                      S72 8LT                      Tel: 01226 383542                      Fax: 01226 380078                      Mob: 07970 541192                      Email: john@jrbdesigns.co.uk</p> <p>This drawing is copyright. © jrbdesigns Ltd.</p>					
Client		MR. C MANTERFIELD			
Drawing Title		PROPOSED PLANS			
Address		8 - 9 MARKET PLACE CUDWORTH BARNSELY S72 8LX			
Project Title:		PROPOSED CONVERSION TO TO TANNING SALON			
Purpose of Issue:		PLANNING			
Drawing Status		FIRST ISSUE			
Scale at A3 AS SHOWN	Drawn By JRB	Date 21/06/2024			
Checked By	Date 21/06/2024	Approved By	Date 21/06/2024		
Project No. MCM001	Drawing No. 004	Revision -			
APPROVAL <input type="checkbox"/>	INFORMATION <input type="checkbox"/>	TENDER <input type="checkbox"/>	CONTRACT <input type="checkbox"/>	CONSTRUCTION <input type="checkbox"/>	