
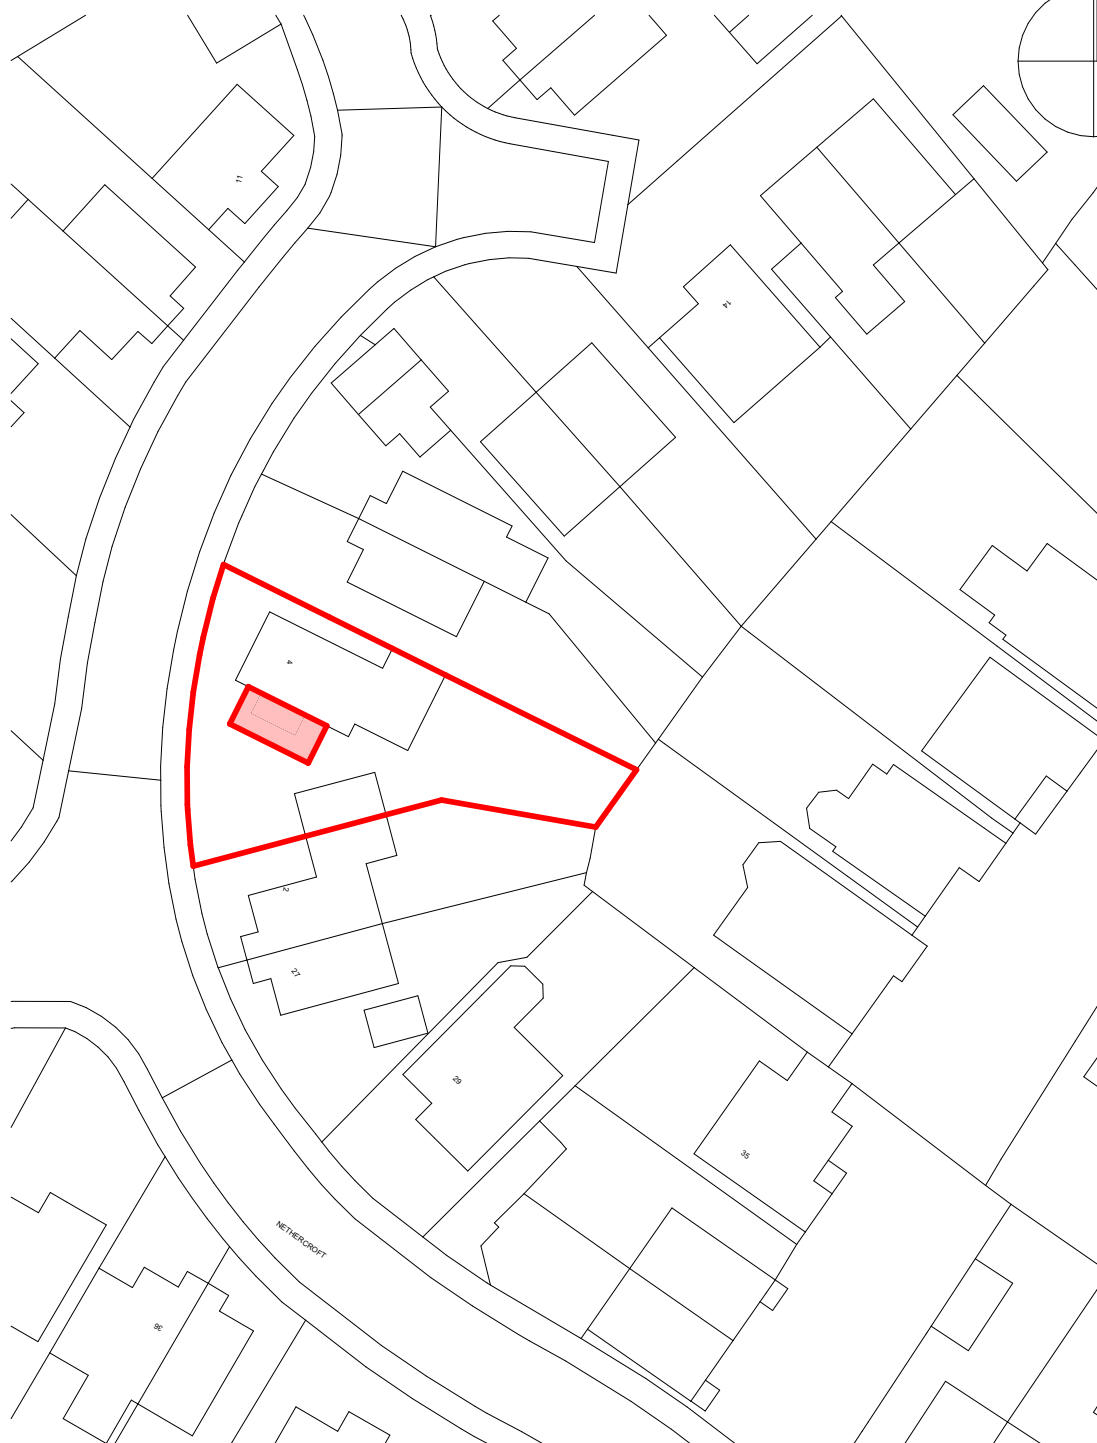


N

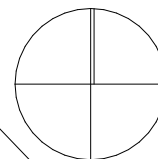

Alan Robinson
Chartered Architect BA Dip Arch RIBA, BSc (Hons)PM
2 Gawber Road, Barnsley S75 2AF
Tel/Fax 01226 286066 Mob 07947808933

Drawing Name

Site Plan

Client **Eames**

Drawing Scale: 1/500

Project: **Proposed Two Storey extension to
4 Four Lands Close, Barugh Green**

Rev: #Rev: