

Notes:

PLANNING DRAWINGS - THIS DRAWING SHOULD NOT BE USED FOR ANY OTHER PURPOSES THAN THAT SPECIFIED HERE

COPYRIGHT - THIS DRAWING MAY NOT BE REPRODUCED OR MODIFIED IN WHOLE OR PART BY ANY PERSON OR ORGANISATION WITHOUT THE ARCHITECTS CONSENT. ISSUING COPIES TO THIRD PARTIES MAY NOT BE DONE WITHOUT THE ARCHITECTS CONSENT

Revision: --

Revision List:



Project/ Client: Oakdene / Doyle


Drawing Title: Site Plans - Existing & Proposed

Drawing Number: 2112/TP/002


Scale at A3: 1:200



Date: Feb 21

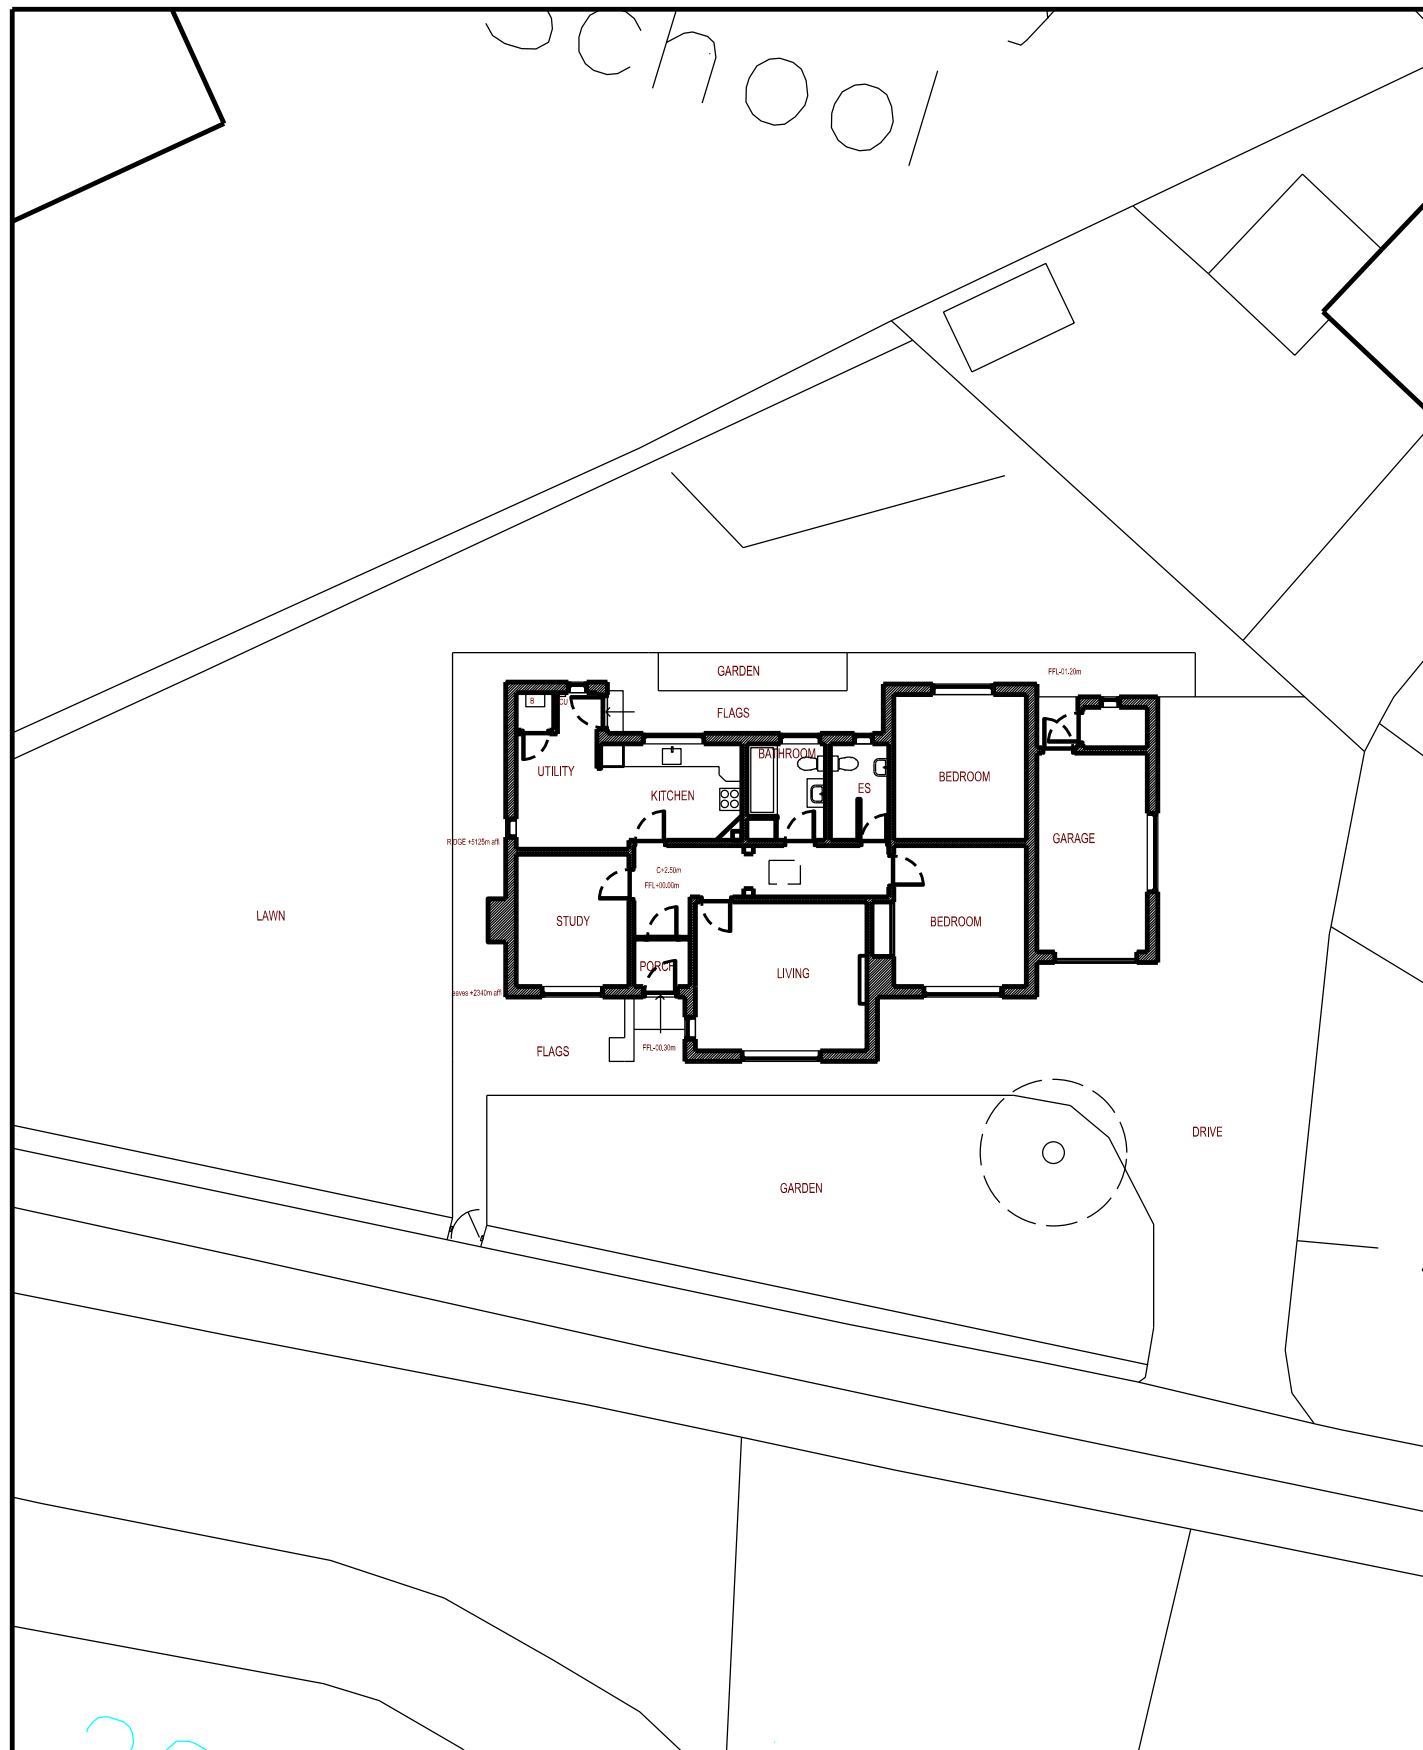

Site Plan - Existing

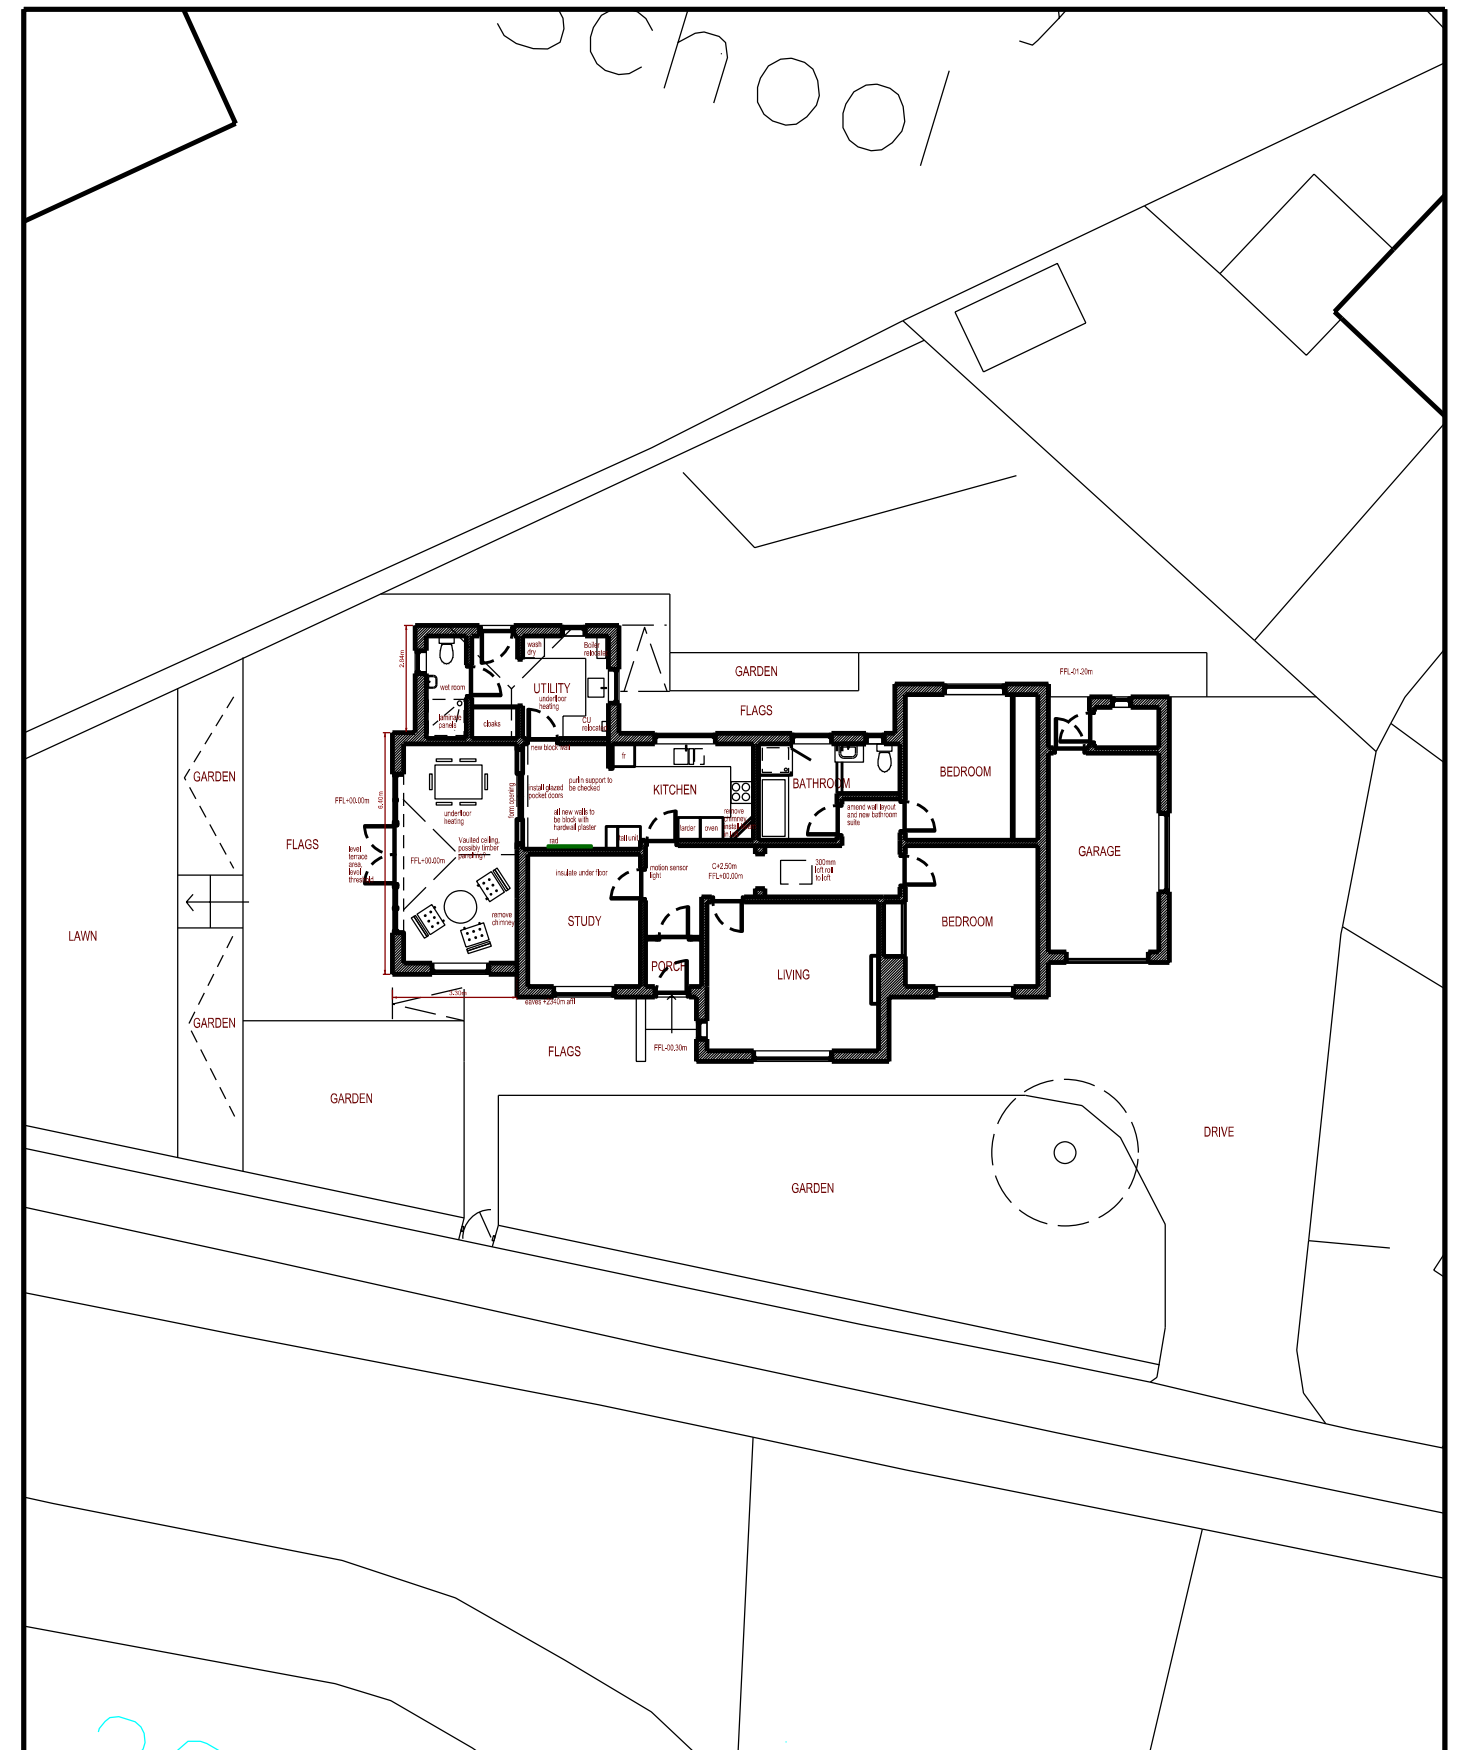

Site Plan - Proposed