

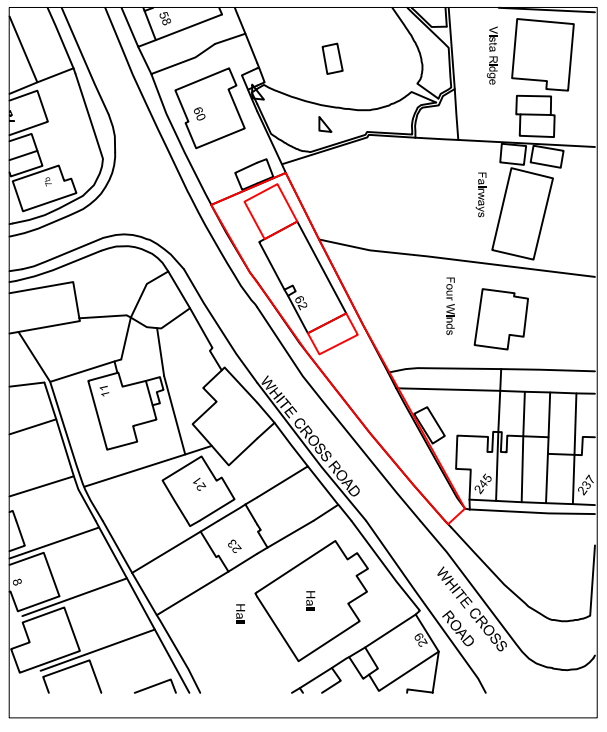


DO NOT SCALE: Contractor to check all dimensions and report any omissions or errors

**NOTES**

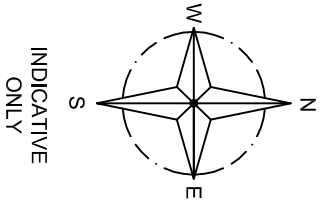

LOCATION PLAN  
SCALE 1:1250 AT A3

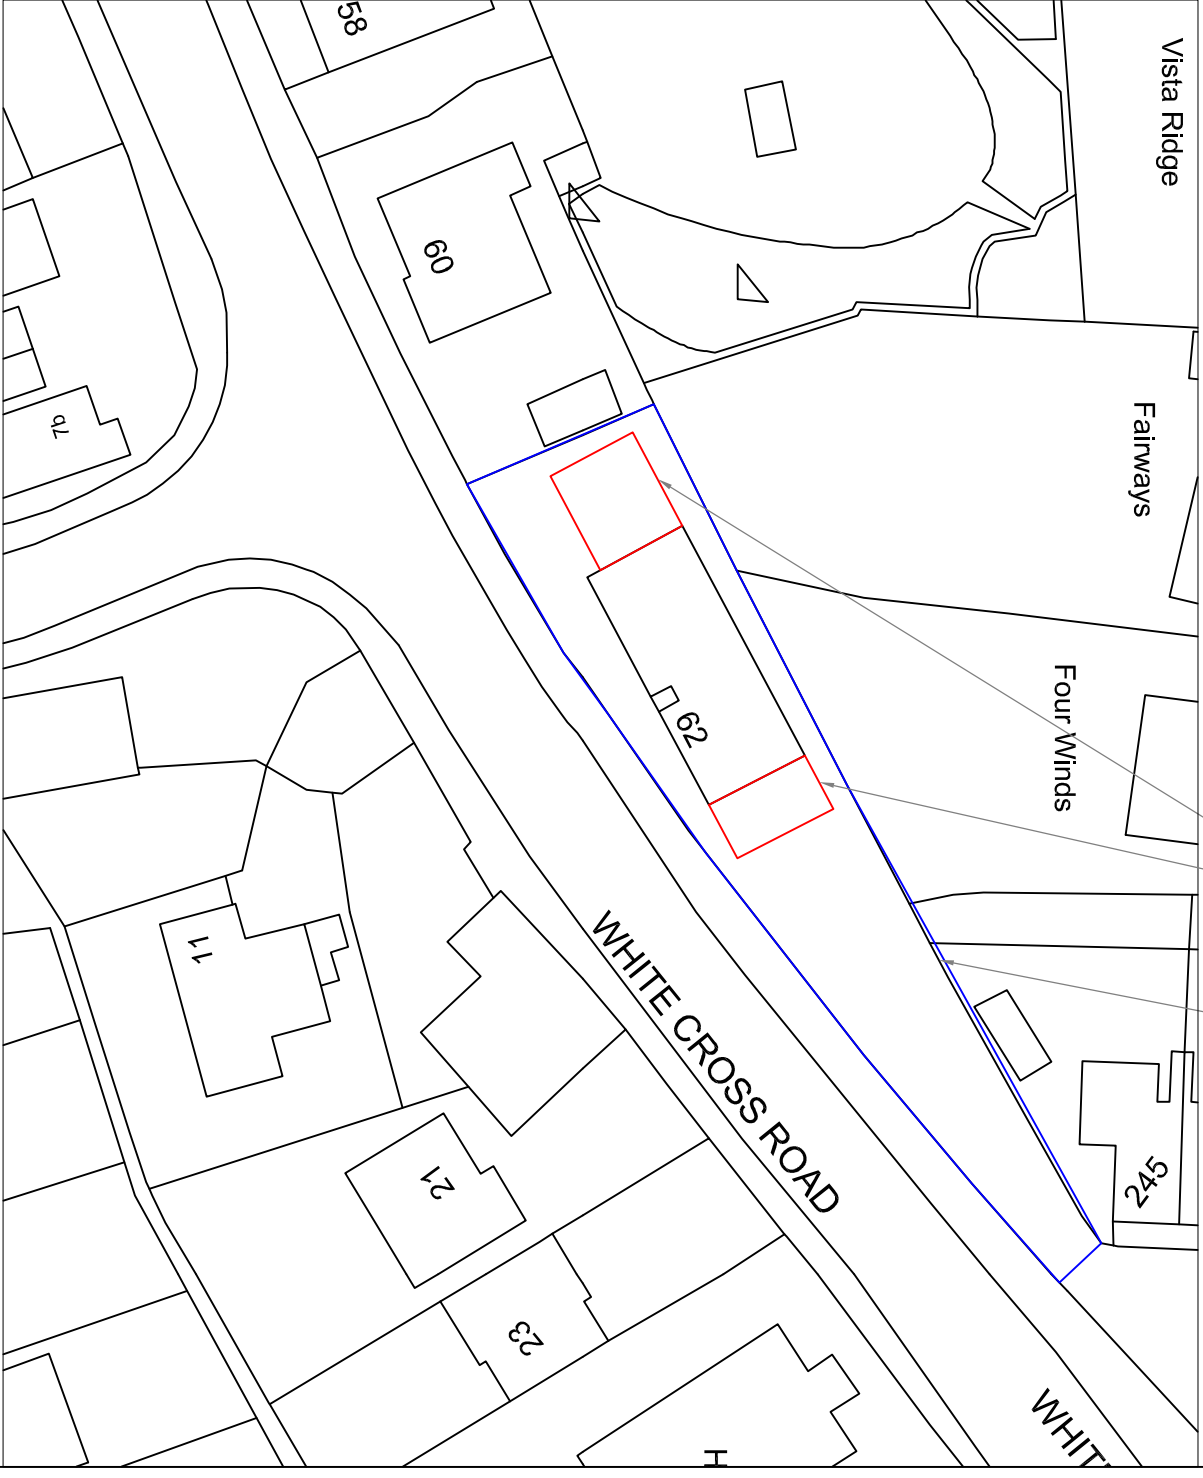

SITE PLAN  
SCALE 1:500 AT A3

Project Title:		PROPOSED TWO & SINGLE STOREY SIDE EXTENSIONS	
Purpose of Issue:		PLANNING	
Drawing Status:		FIRST ISSUE	
Scale at A3:		AS SHOWN	
Checked By:	Date:	Approved By:	Date:
JG	03/07/2008	JG	03/07/2008
Project No.:	Drawing No.:	Revision:	
MJG001	001	-	
APPROVAL:	INFORMATION:	TENDER:	CONTRACT:
			CONSTRUCTION:
Client:			
MR J GASKELL			
Drawing Title:			
SITE PLANS			
Address:			
62 WHITE CROSS ROAD CUDWORTH BARNSELEY S72 8ED			
Rev Description By Check App Date			
JRB DESIGNS LTD 166 Churchfield Lane Barnsley S75 5FA Tel: 01226 383542 Fax: 01226 380078 Mob: 07970 541192 Email: john@jrbdesigns.co.uk This drawing is copyright. © Jrbdesigns Ltd.			