




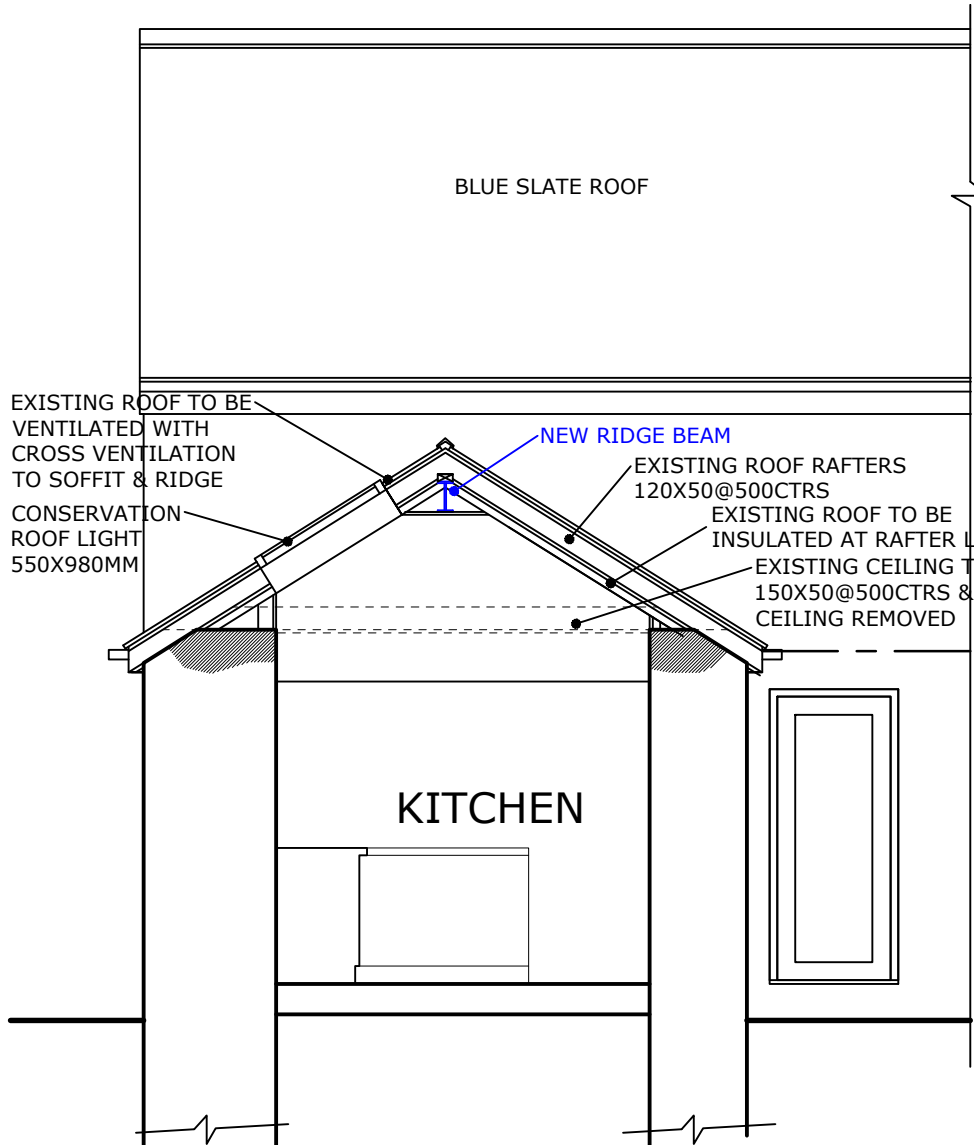


LOCATION PLAN SCALE 1:1250

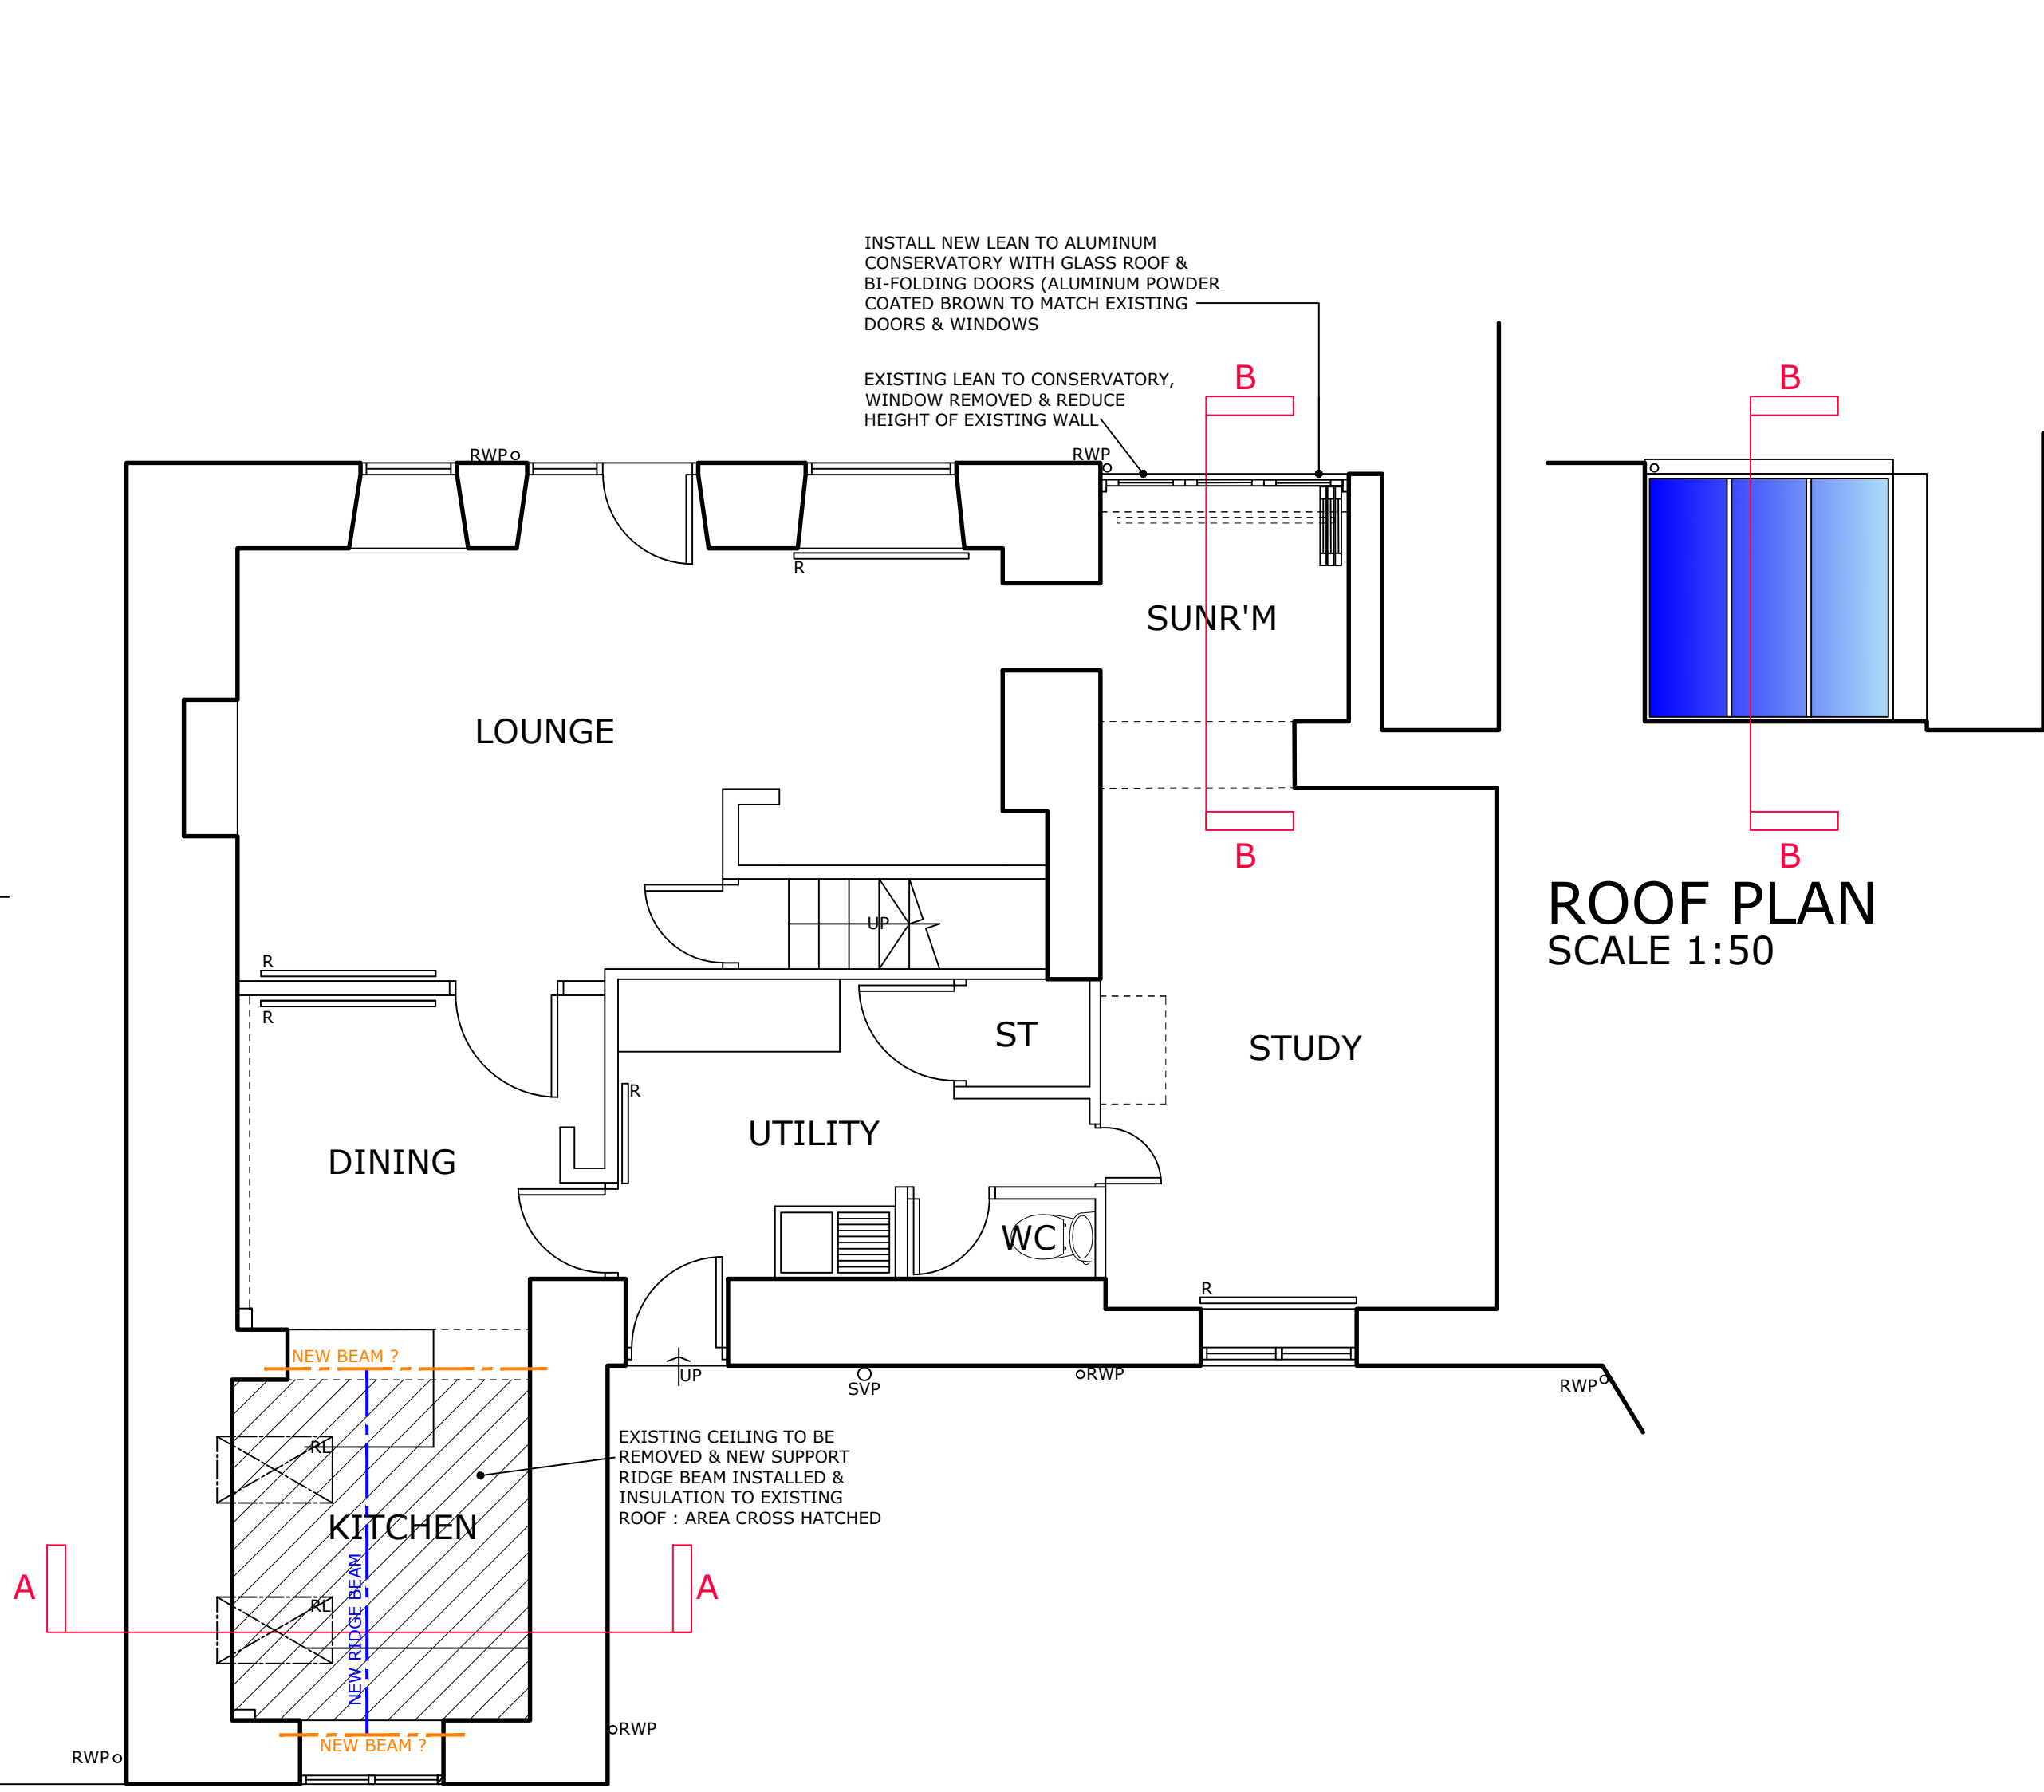


SECTION A-A SCALE 1:50

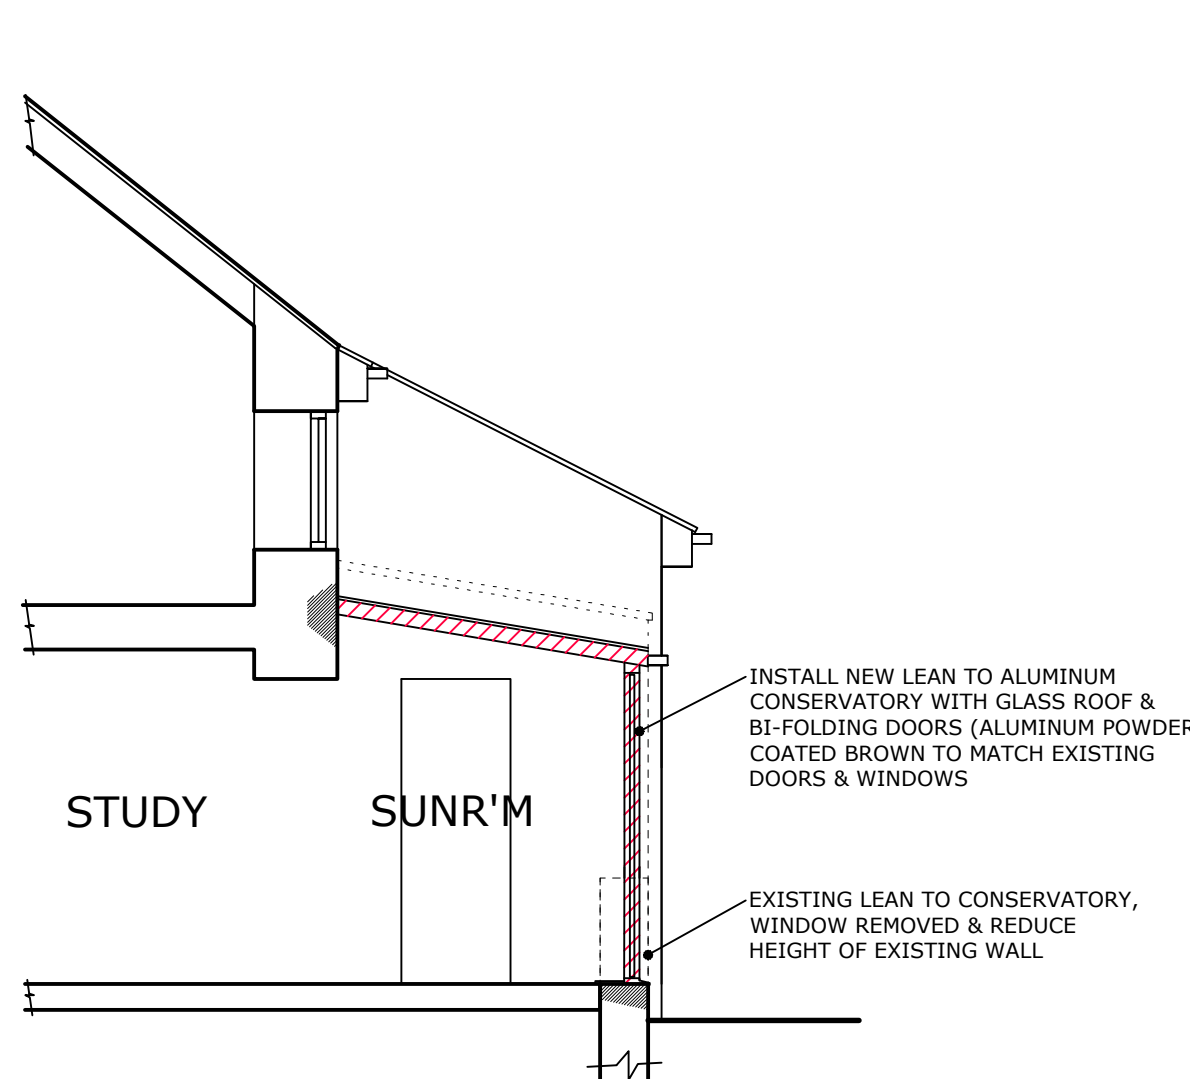


SECTION B-B SCALE 1:50

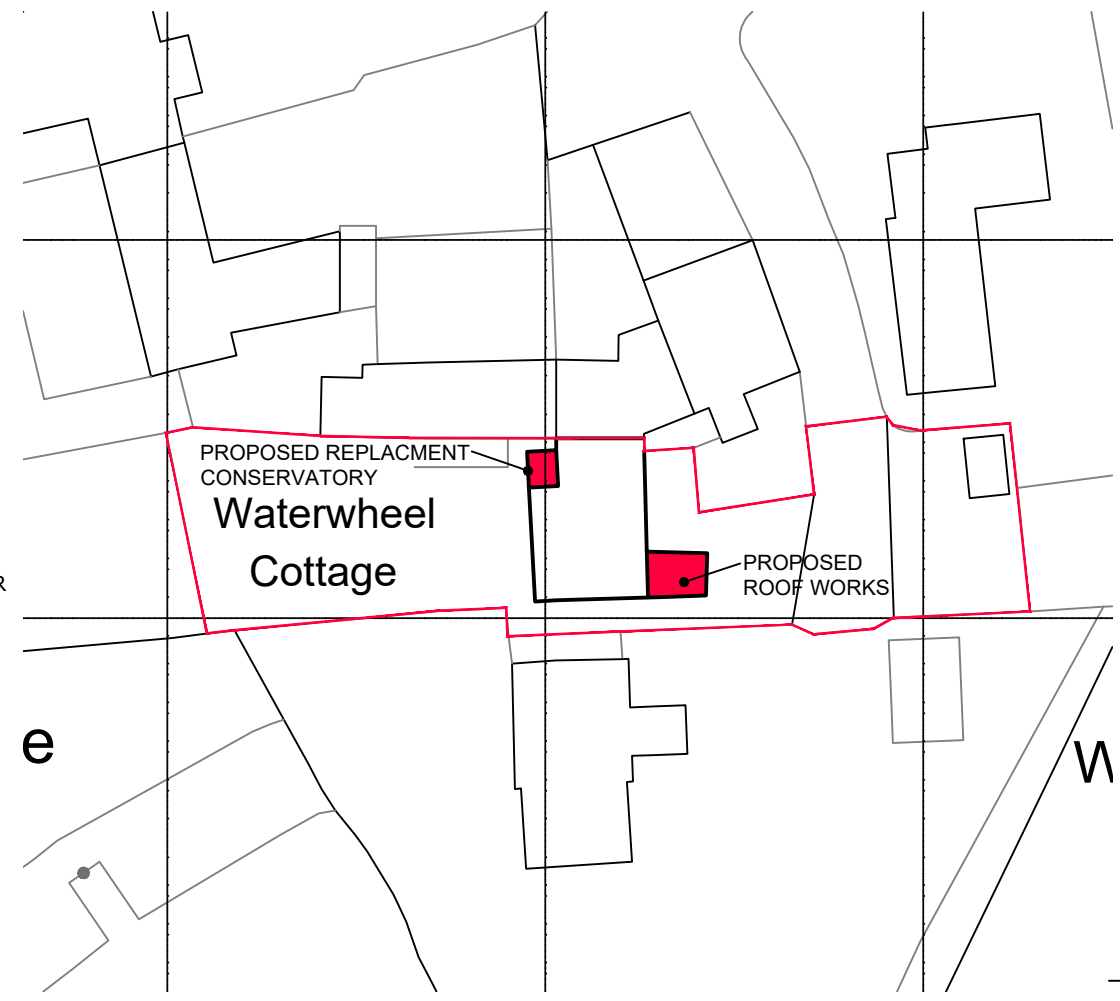

BLOCK PLAN SCALE 1:500

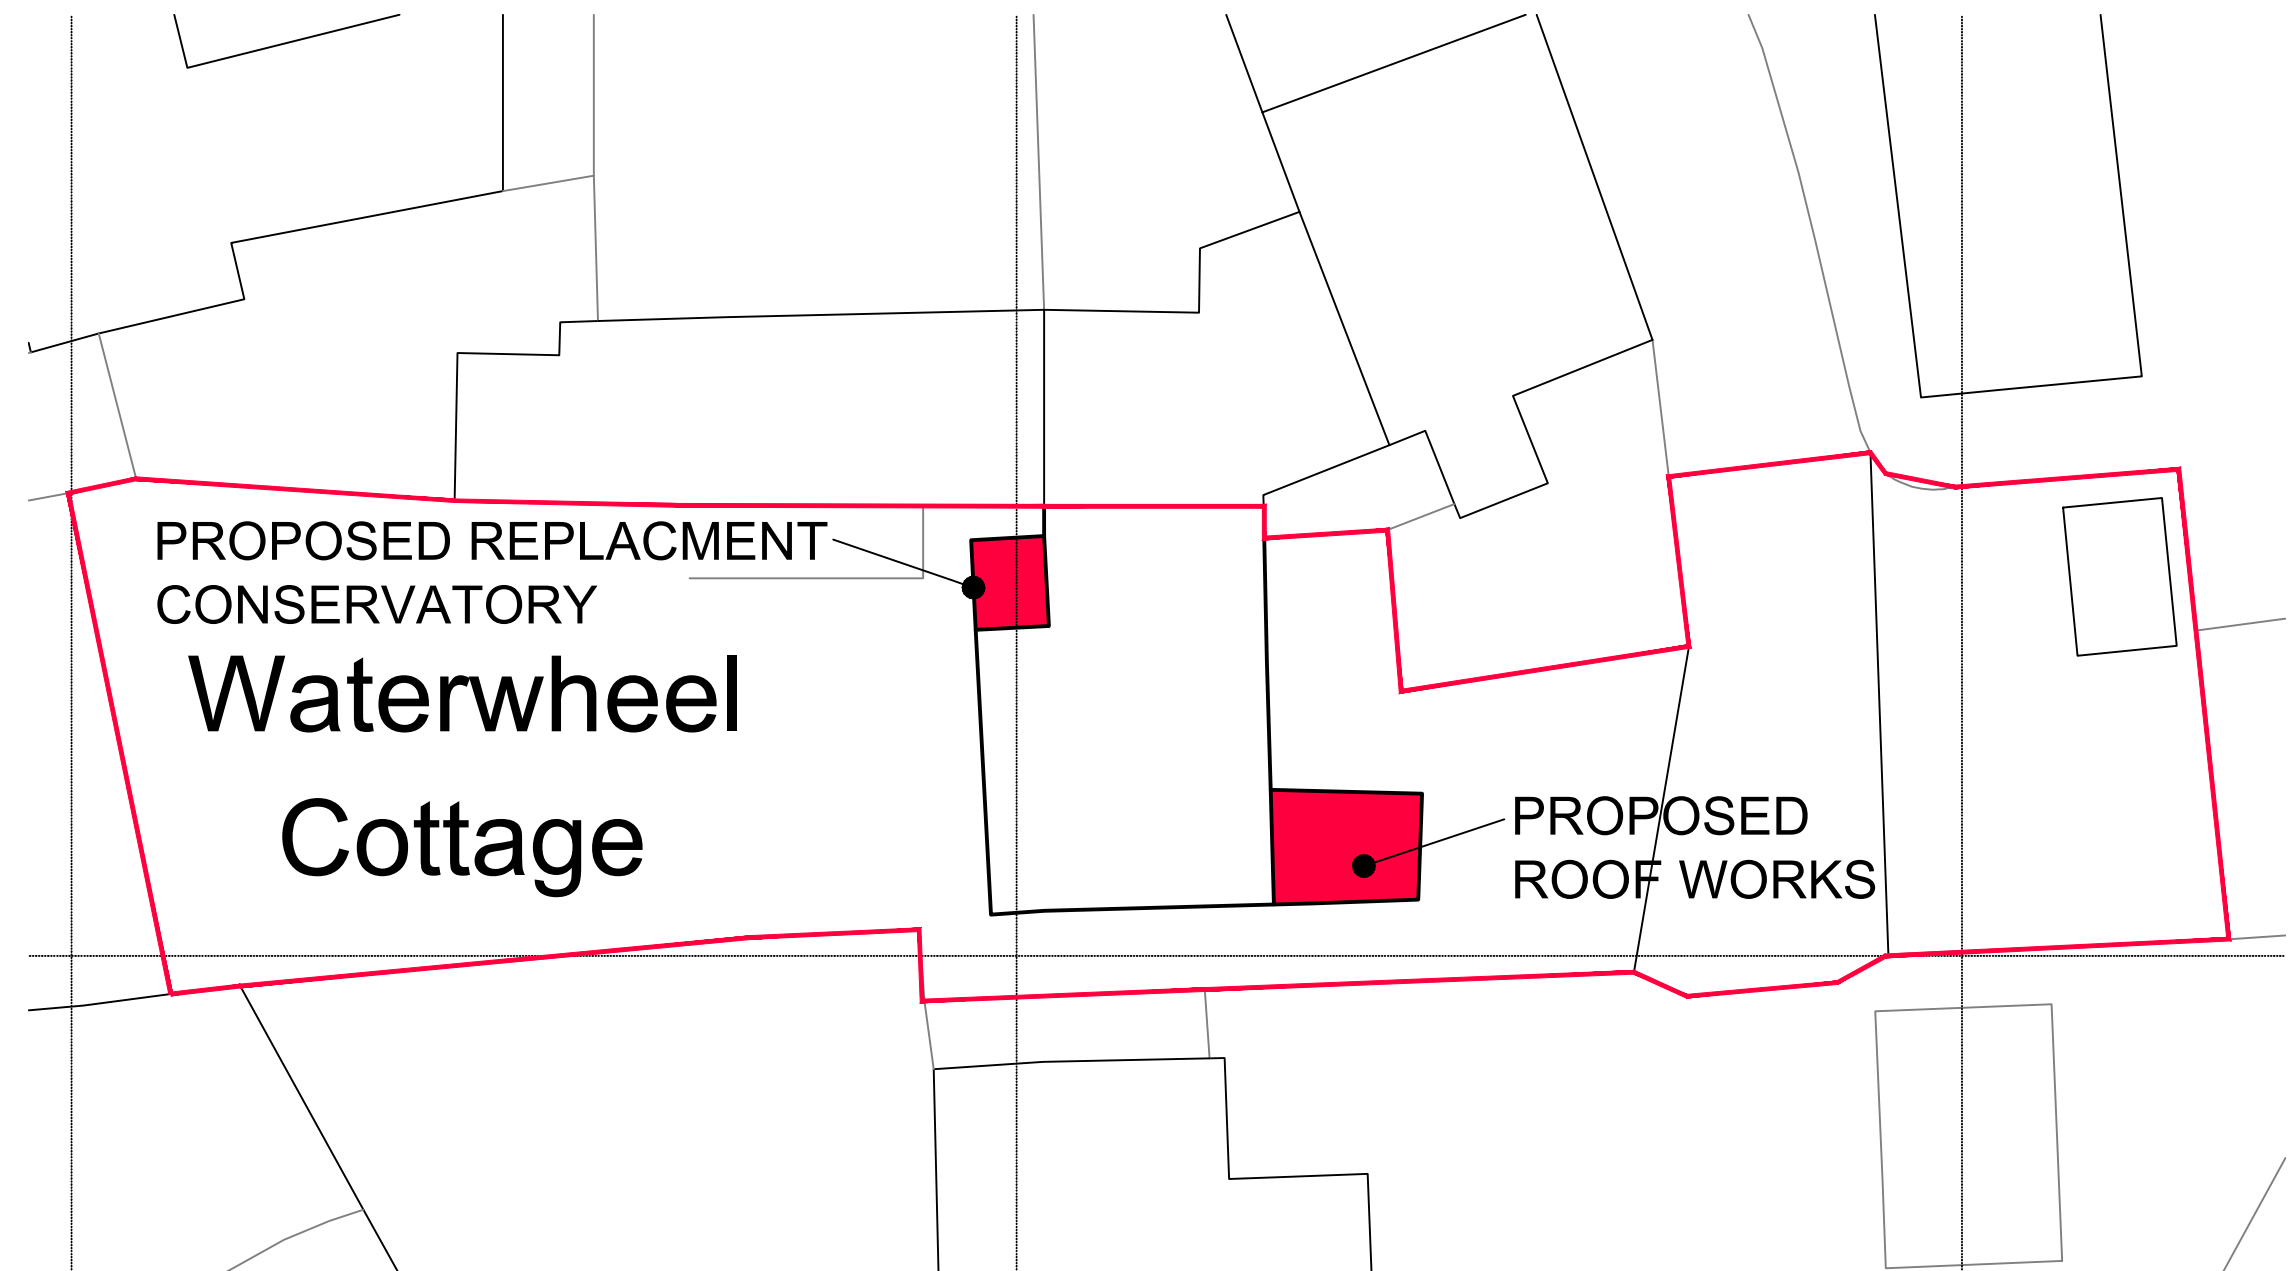

SITE PLAN SCALE 1:200

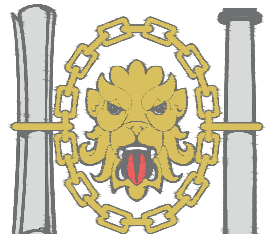	 Chartered Institute of Architectural Technologists Registered Practice	1. THIS DRAWING AND THE COPYRIGHTS AND PATENTS THEREIN ARE THE PROPERTY OF NYP ARCHITECTURAL SERVICES LLP REGISTERED IN ENGLAND AND WALES No. 4631338 AND MAY BE USED OR REPRODUCED ONLY UNDER CONTRACT. 2. CONTRACTORS AND SUB-CONTRACTORS MUST CHECK AND AGREE ALL DIMENSIONS BEFORE PREPARING SHOP DRAWINGS OR COMMENCING WORK ON SITE. 3. CONTRACTORS ARE RESPONSIBLE FOR INFORMING THE DESIGNER OF ANY DISCREPANCY DISCOVERED ON THIS DRAWING OR BETWEEN THIS DRAWING AND ANY OTHER RELATED DOCUMENT ISSUED UNDER THE STANDARD FORM OF CONTRACT IN RESPECT OF THE WORK. 4. WRITTEN DIMENSIONS ONLY ARE TO BE USED FROM THIS DRAWING. IF IN ANY DOUBT ASK FOR CLARIFICATION.	Notes.	Revisions.						NYP ARCHITECTURAL SERVICES LIMITED 88/C, Innovation Way, Barnsley, S75 1JL. Tel: 01226 209899. E-mail : scott@nypas.co.uk / stephen@nypas.co.uk								
				Date	Suffix	Description	Date	Suffix	Description	Project.	WATERWHEEL COTTAGE OLD MILL LANE , THURGOLAND, S35-7EG		Client.		S. CATTEN			
										Drawing Title.	PROPOSAL DRAWING PLAN, ELEVATIONS, SECTION & SITE PLANS		Date.	DECEMBER 2021		Scale.	AS INDICATED	
										Ref.	102/156		Dwg. No.	02		Rev.		