



"For the purposes of Planning Consent the following applies to any copy of this drawing made by the Local Authority:

This copy has been made by and with the authority of the person required to make the plan and drawing open to public inspection pursuant to Section 47 of the Copyright, Designs and Patents Act 1988. Unless that Act provides a relevant exception to copyright, the copy must not be copied without the prior permission of the copyright owner. If any copy is made under the authority only the whole drawing including the copyright holder's name and this notice, is to be copied."

Drawn Scale 1:500



00m 10m 25m 50m

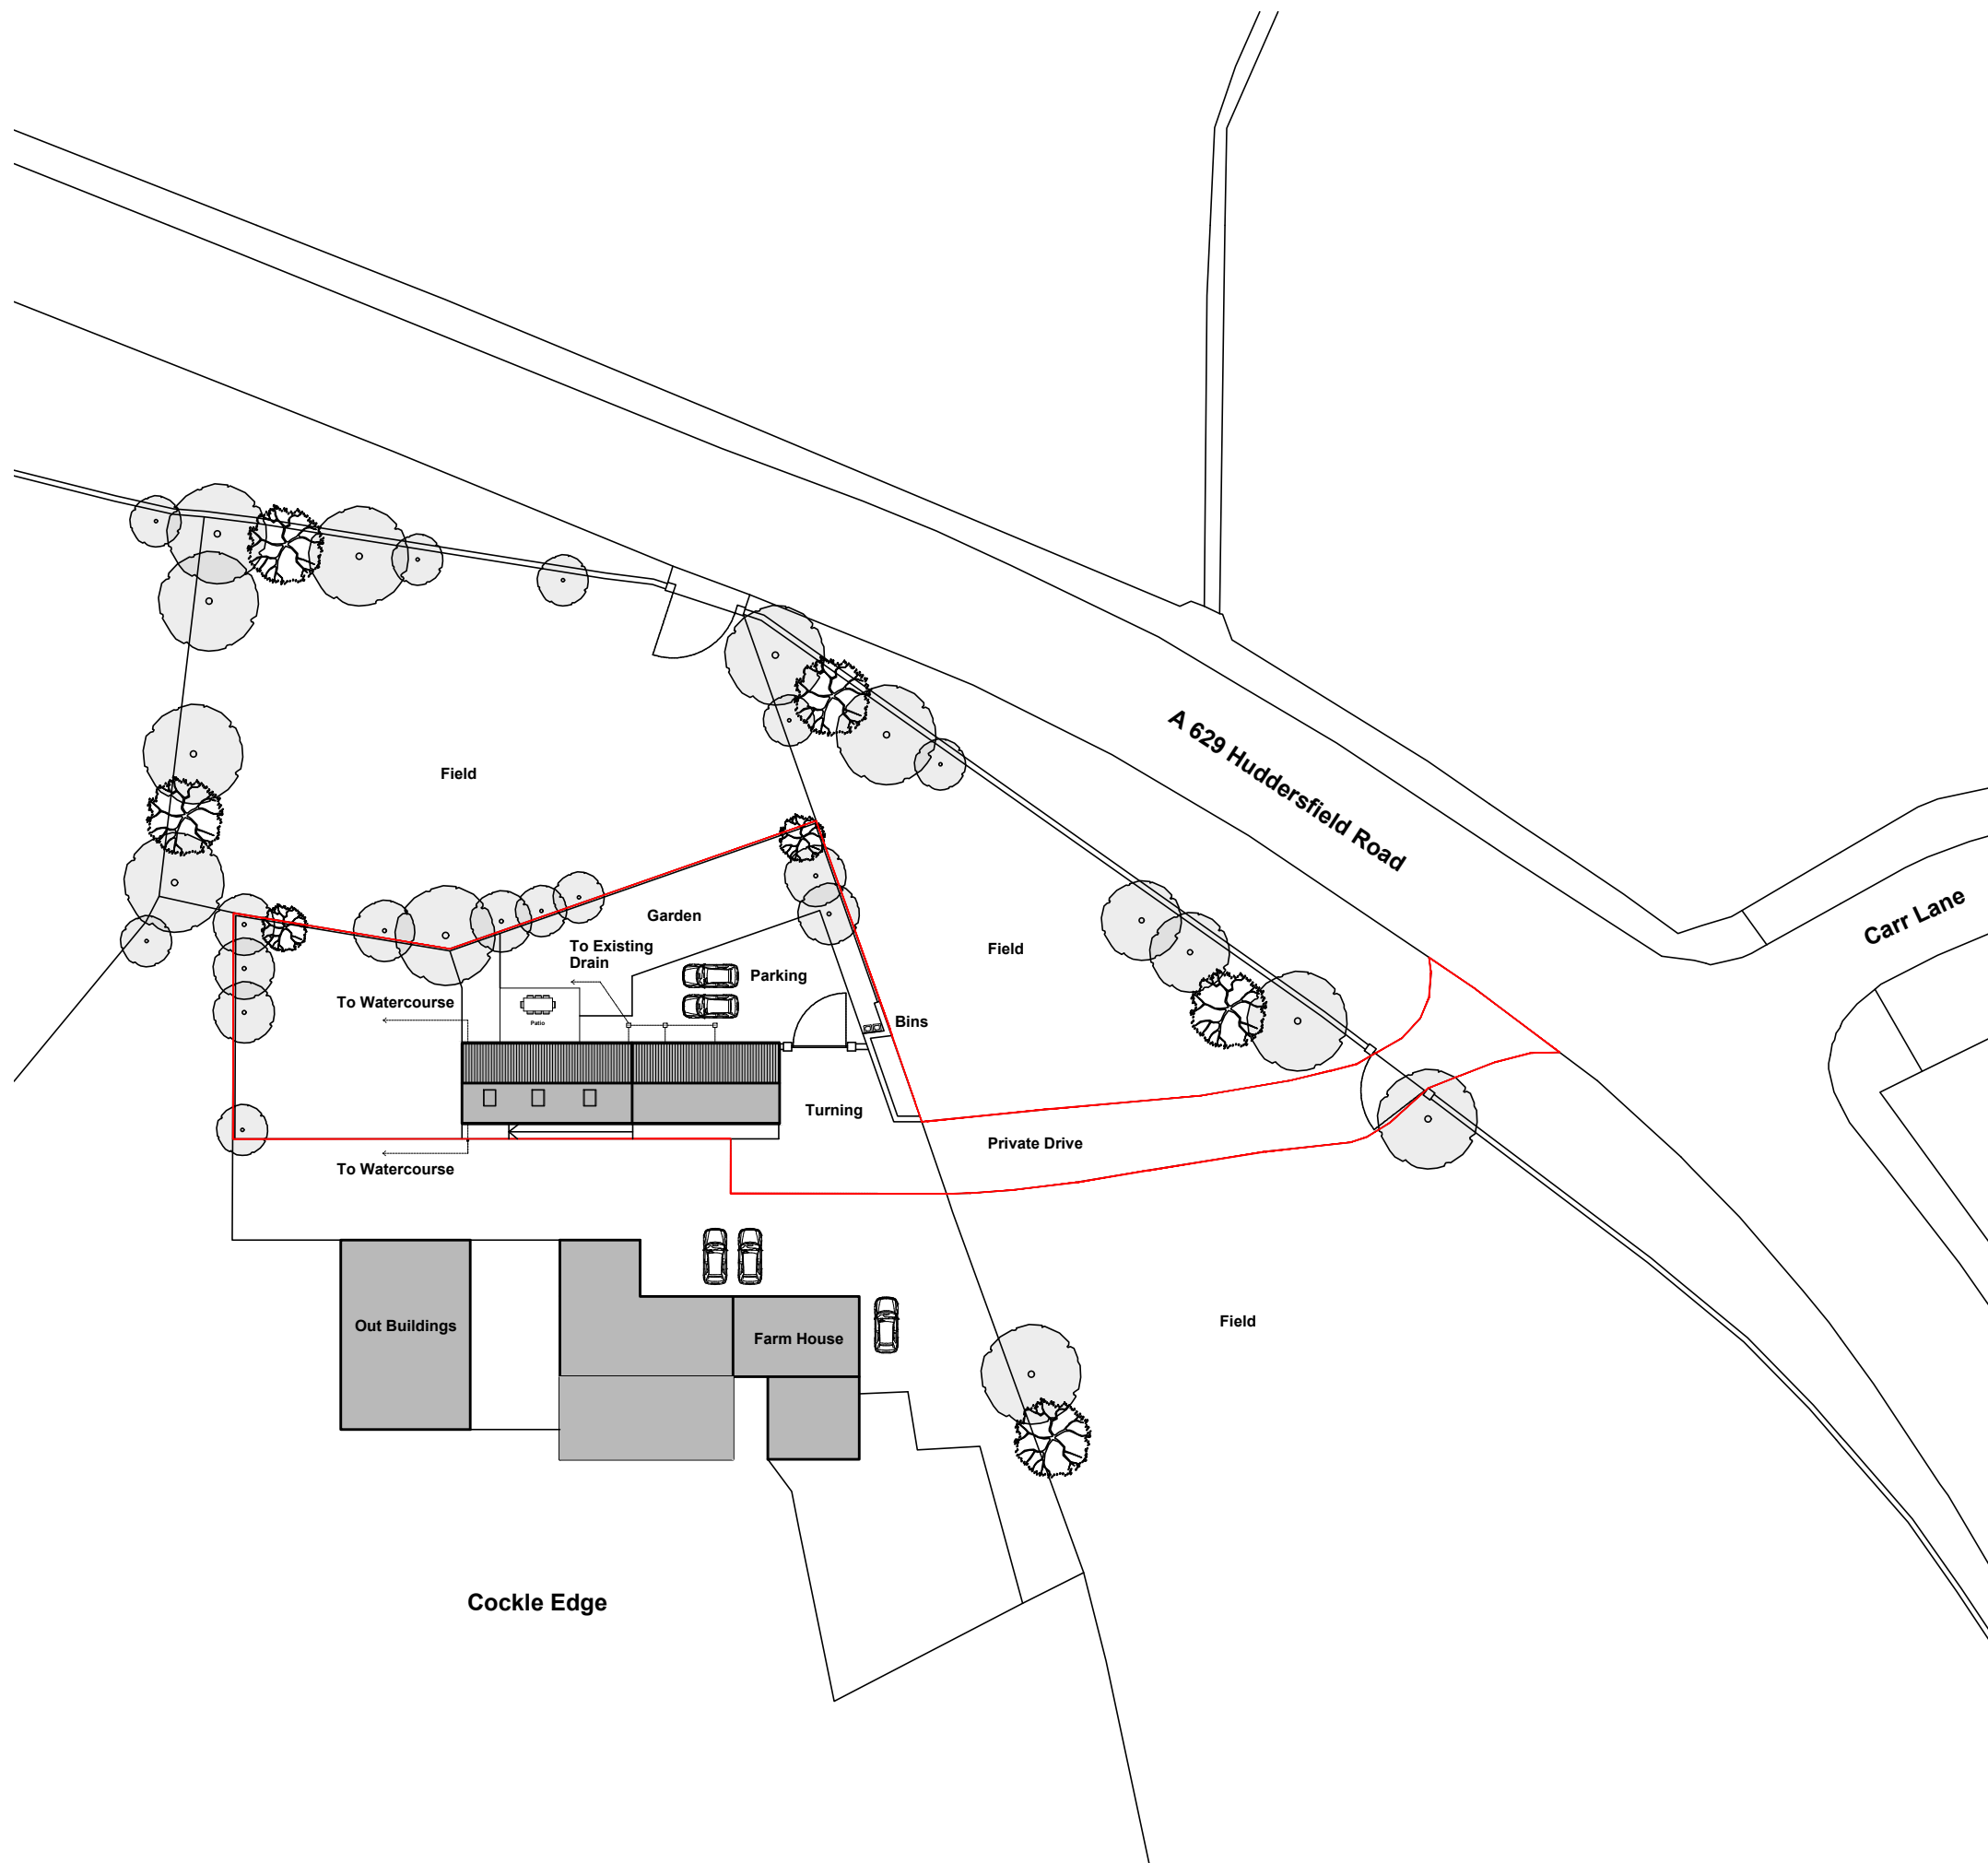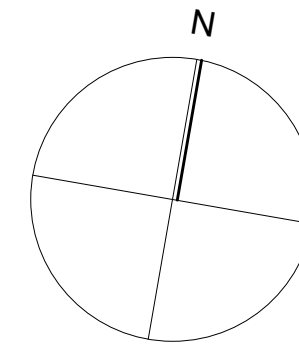

**Issue Purpose: PLANNING APPLICATION**

AHJ architects  
The Courtyard  
12a Commercial Road  
Skelmanthorpe  
Huddersfield  
HD8 9AA  
www.ahjarchitects.co.uk  
t | 07968944840  
e | info@ahjarchitects.co.uk

**AHJ**  
architects

Client Mr & Mrs Tanner  
Project 1853 : Cockle Edge Farm : Barn Conversion  
Title Proposed Site Plan

Issued From  
Date December 18  
Scale 1:500 @ A3  
Drawn BH Auth BH

Drawing Number Revision

Do not scale from this drawing. Work to figured dimensions, and any discrepancy to be reported to the Architect.  
Refer to larger scale drawings where available.

1853 - D - 20 - 003 -

PROPOSED SITE PLAN 1:500