



17  
18

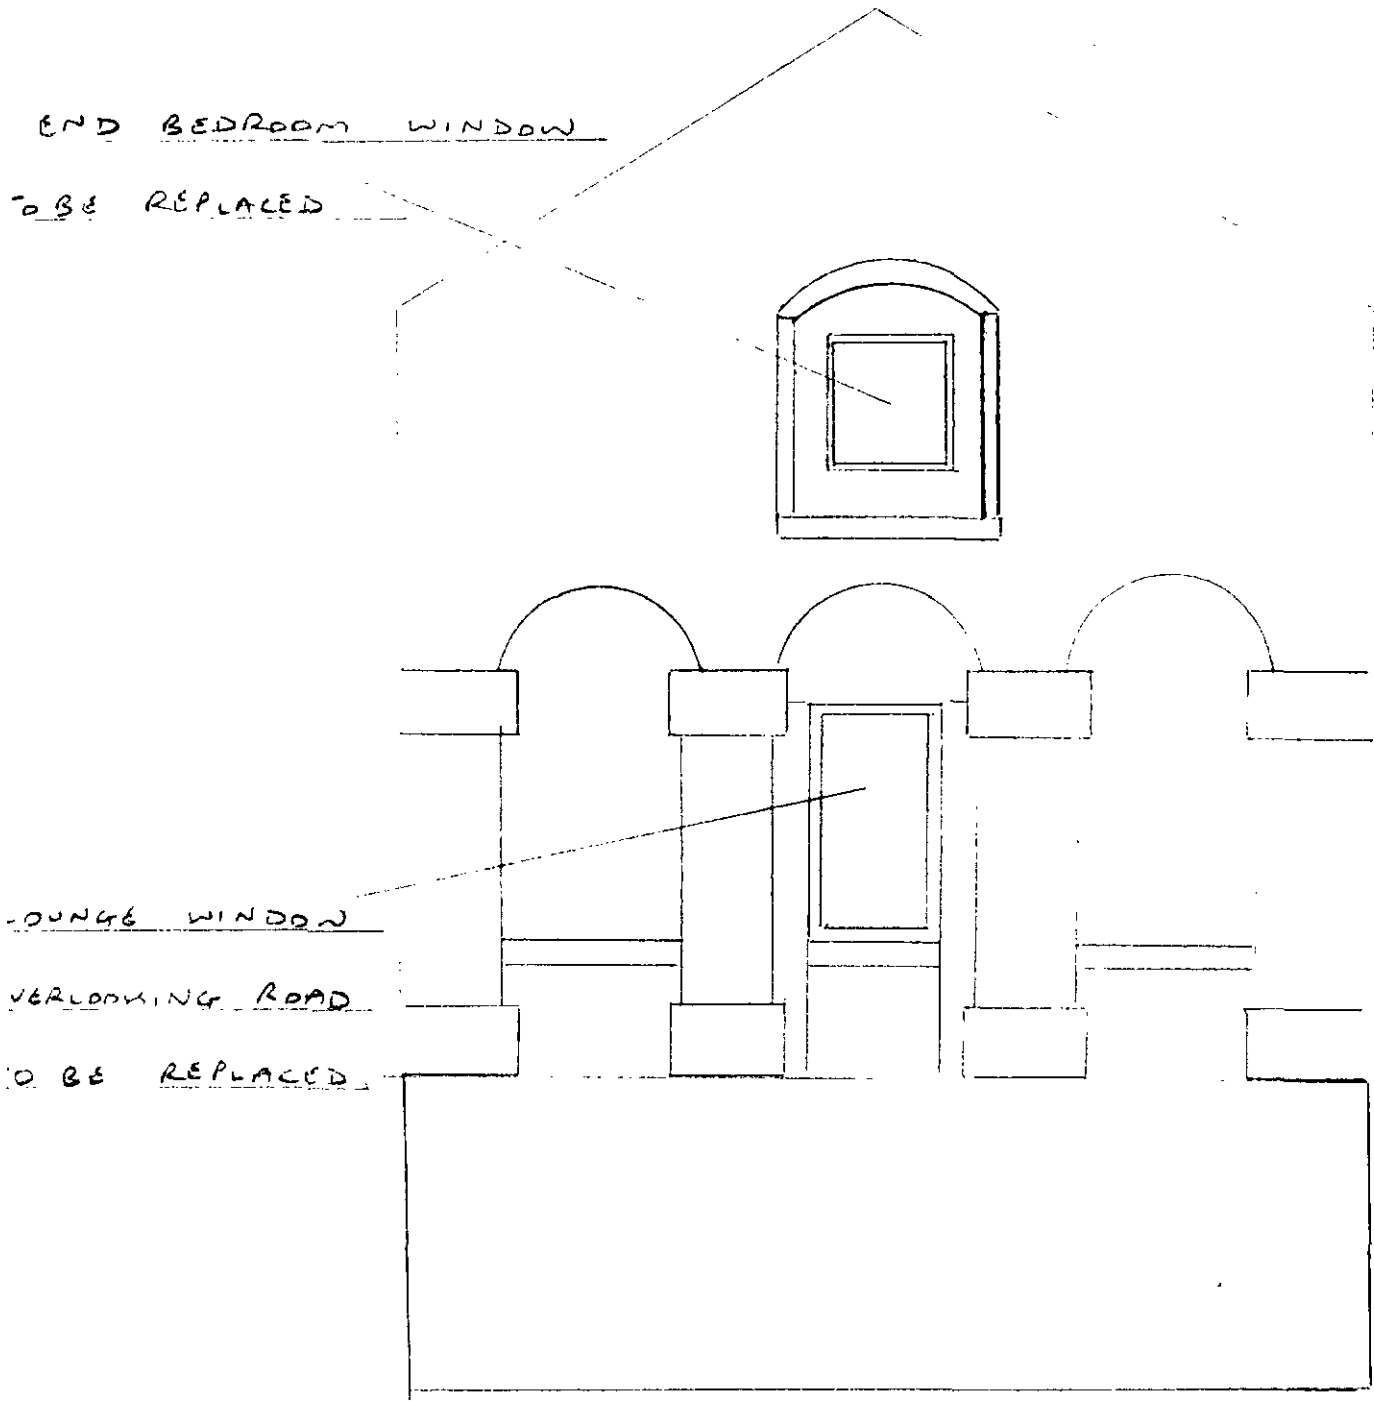

4 PARK DRIVE END VIEW FROM ROAD


SIDE ELEVATION

SCALE 1:100

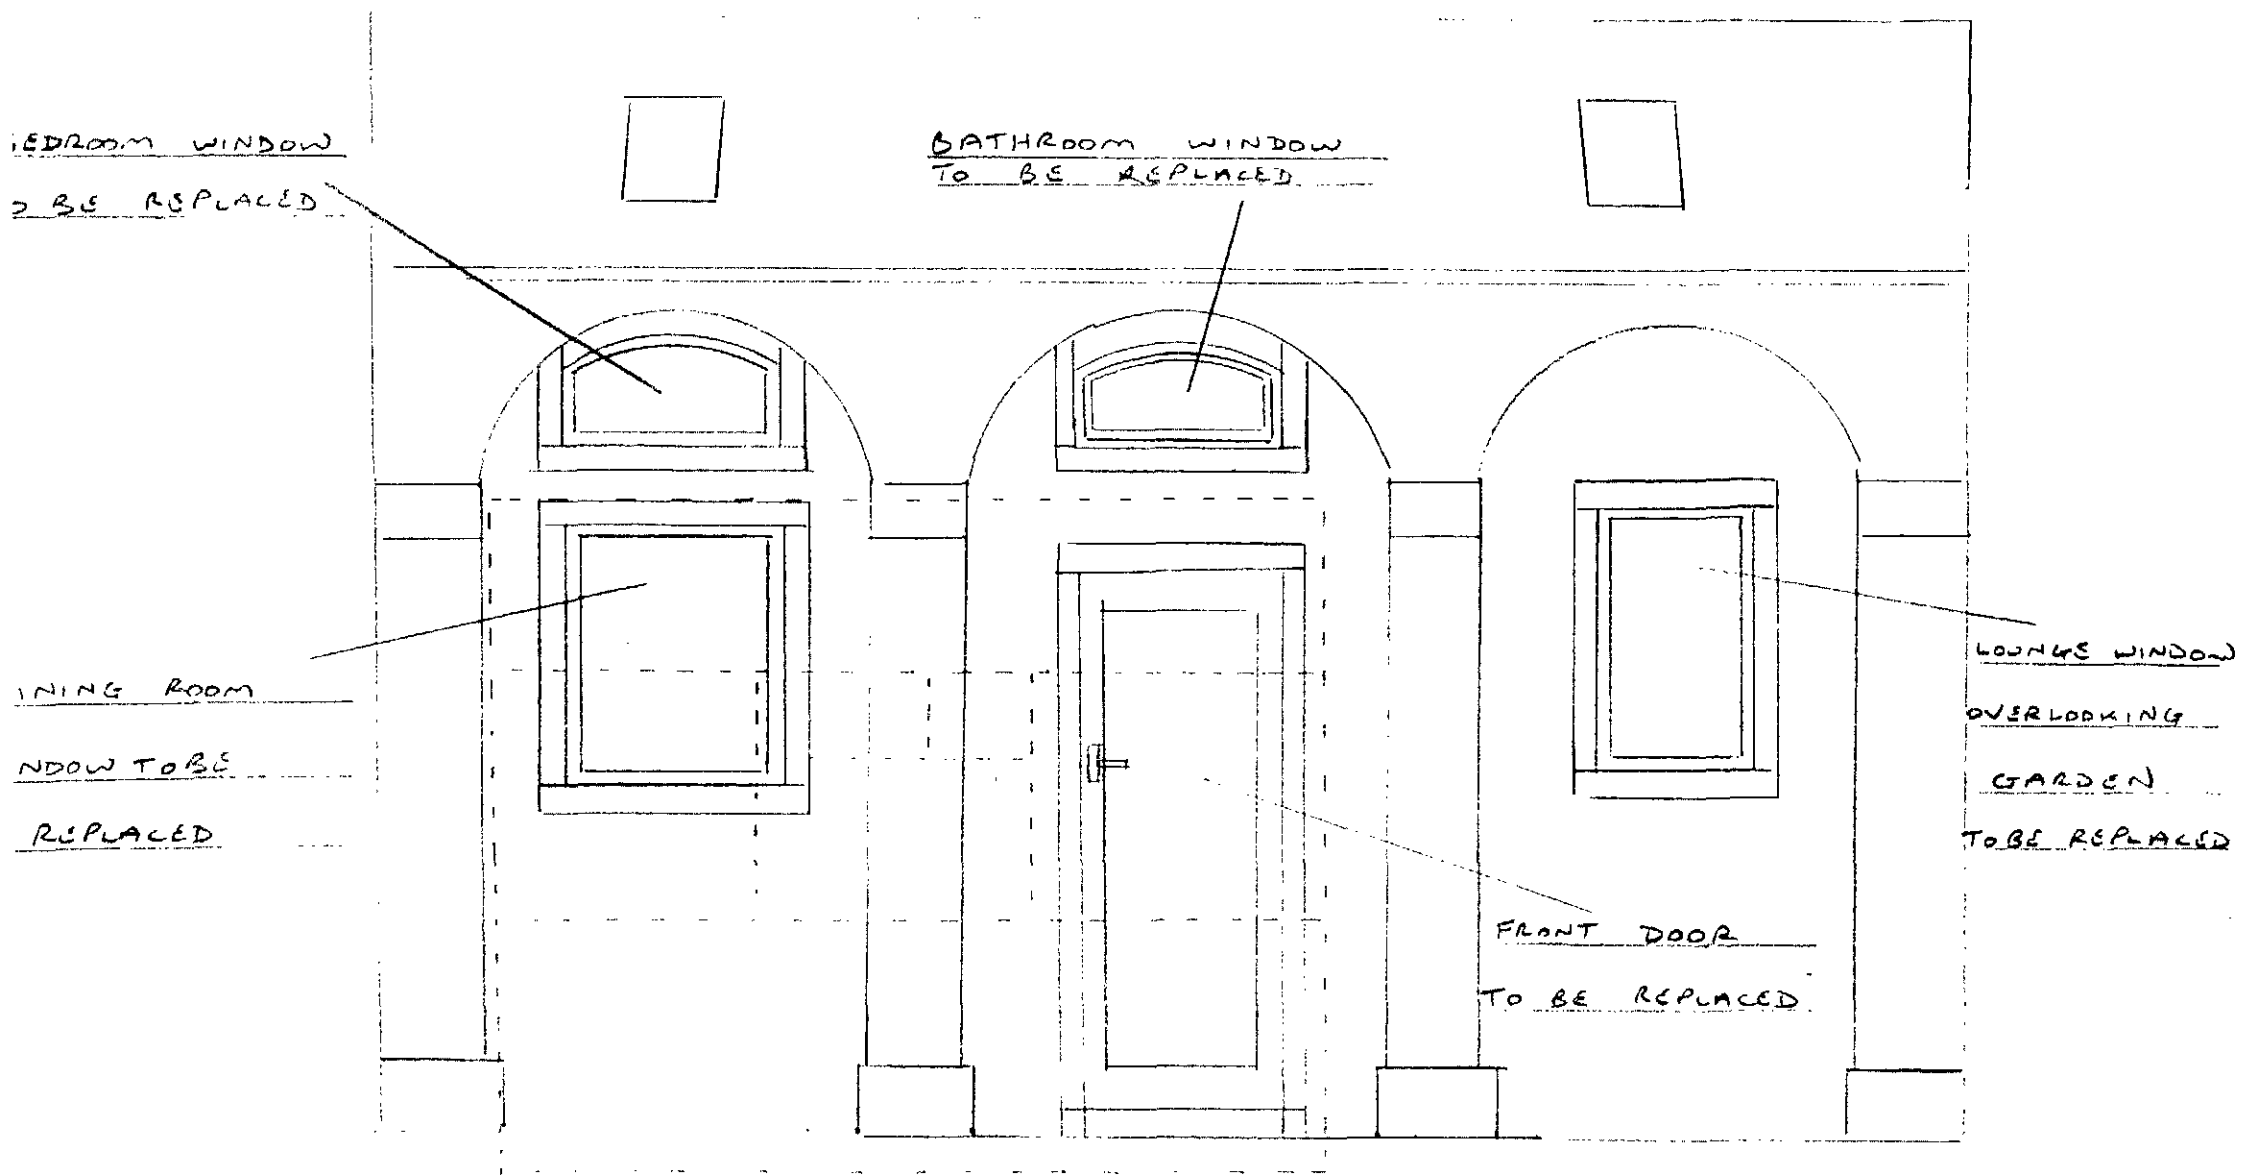

4 PARK DRIVE FRONT VIEW FROM GARDEN (CONSERVATORY DOTTED)

FRONT ELEVATION

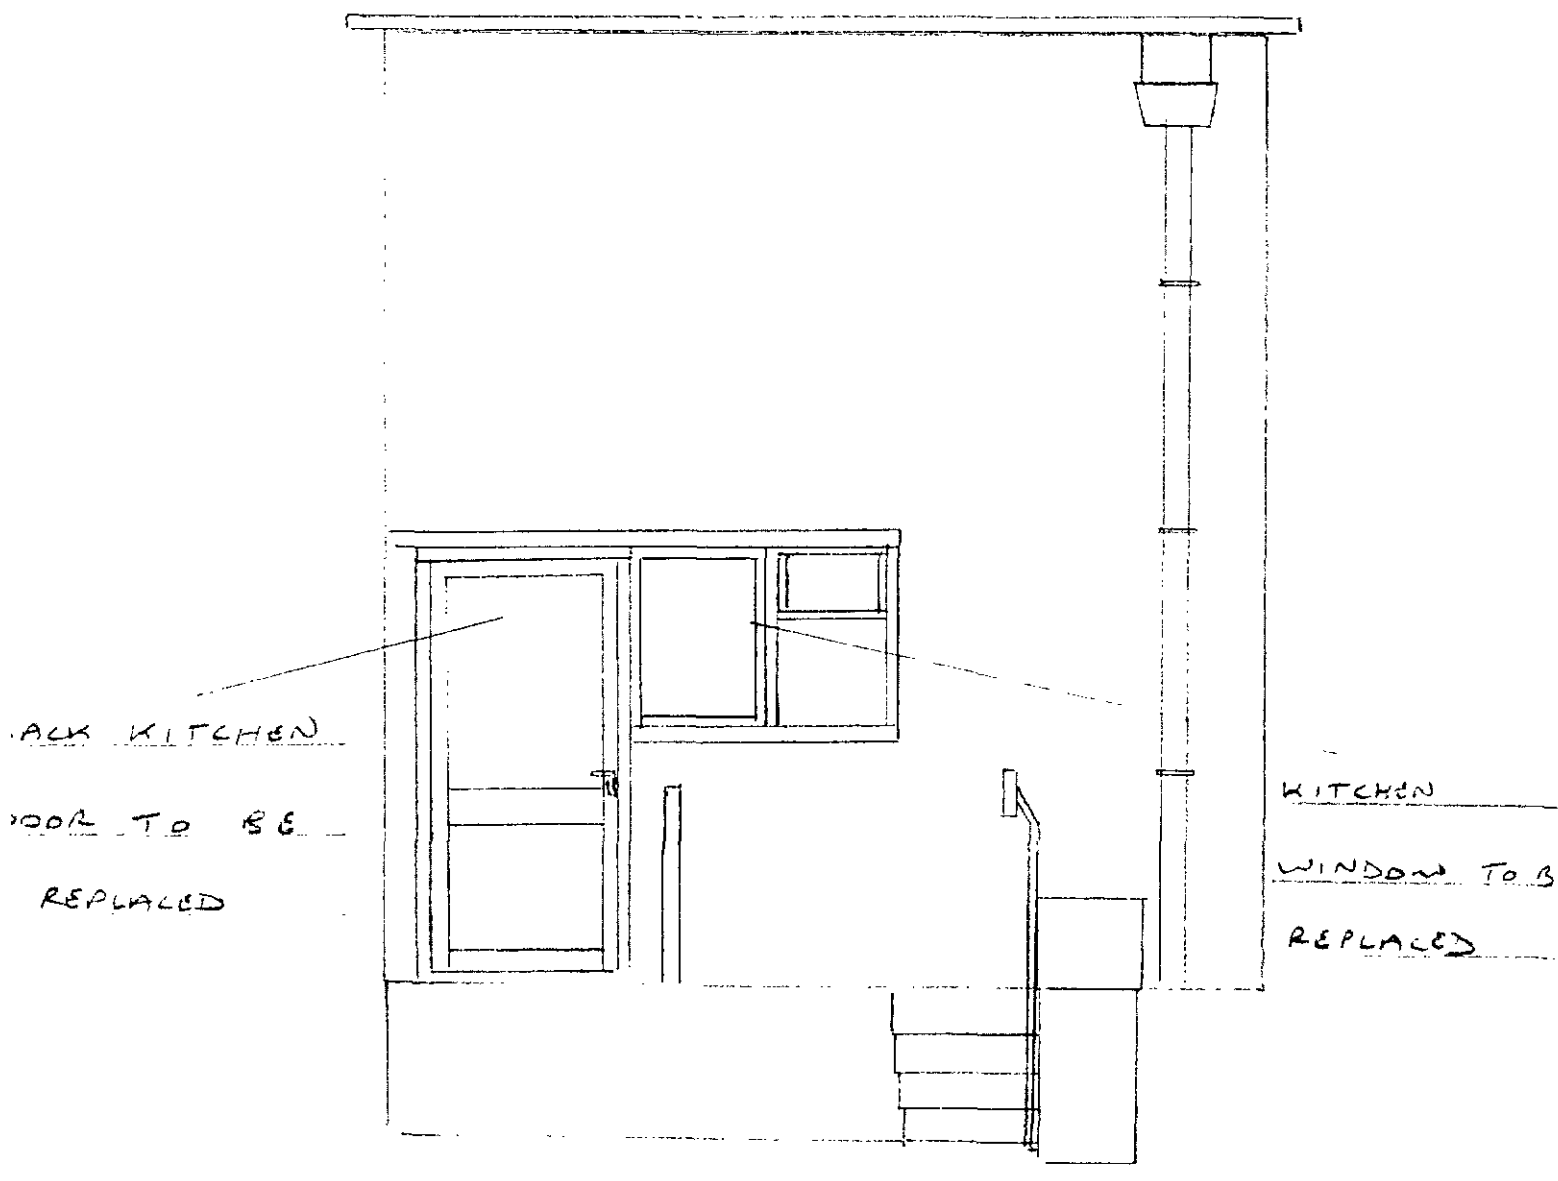

BACK KITCHEN  
 DOOR TO BE  
 REPLACED

KITCHEN  
 WINDOW TO BE  
 REPLACED

4 PARK DRIVE VIEW FROM THE BACK

REAR ELEVATION