



Drawing No.	Rev No.
MOB001 -002	

 


DO NOT SCALE: Contractor to check all dimensions and report any omissions or errors


NOTES

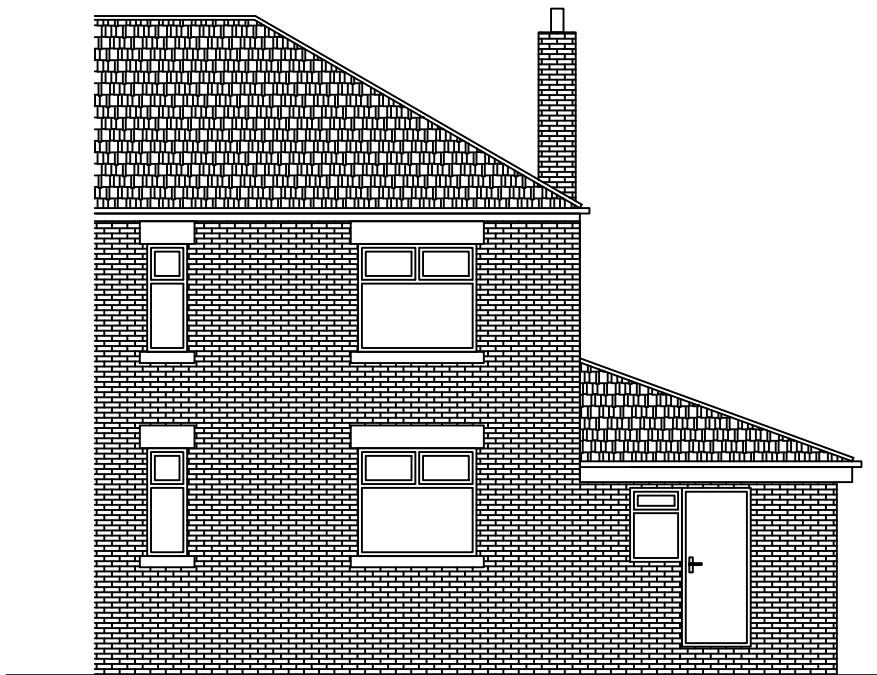


EXISTING FRONT ELEVATION
SCALE 1:100 AT A3

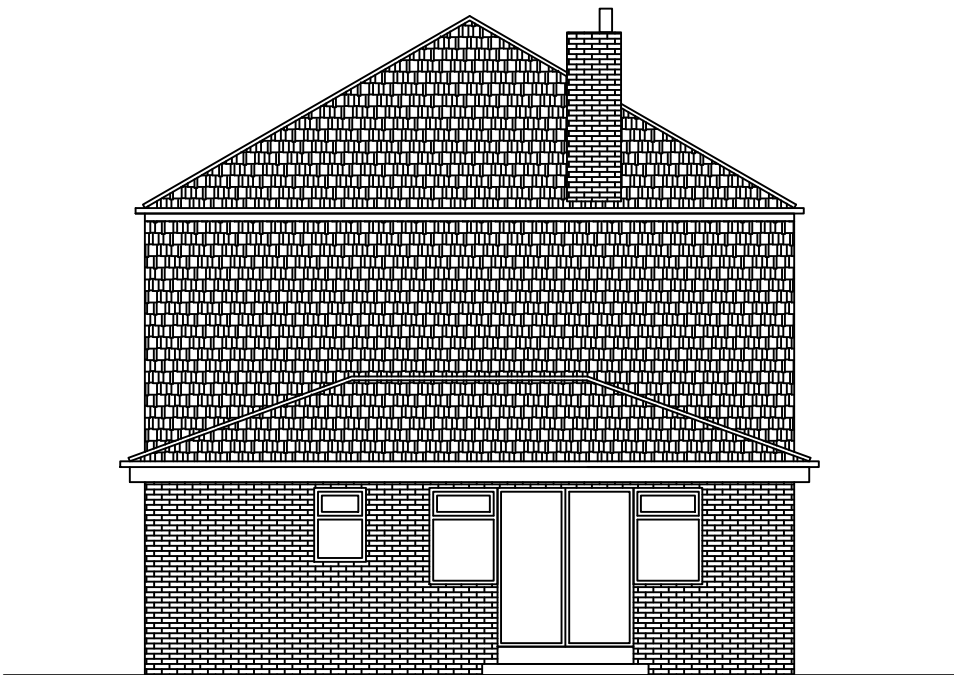

EXISTING END ELEVATION
SCALE 1:100 AT A3

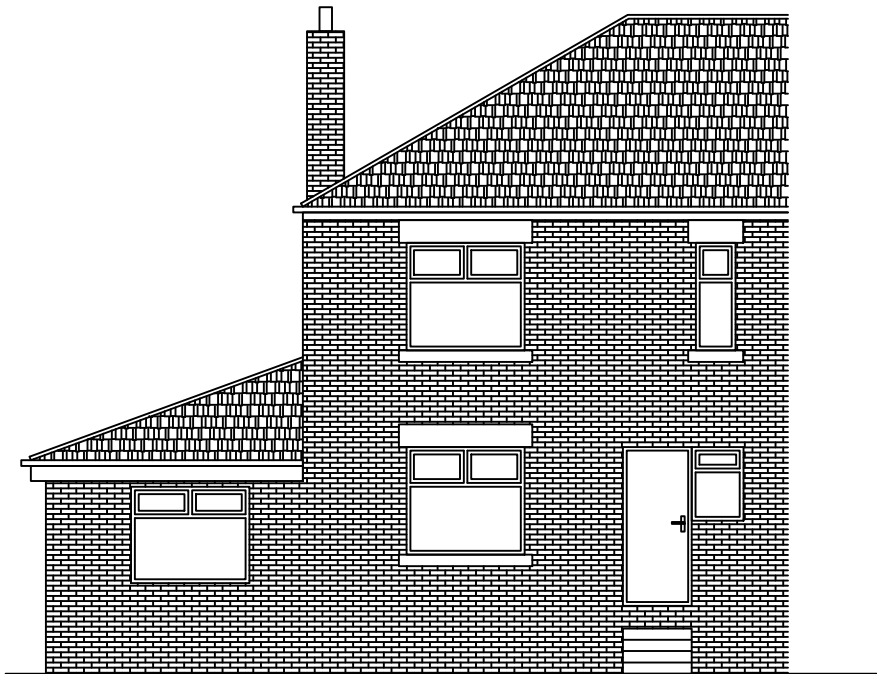

EXISTING REAR ELEVATION
SCALE 1:100 AT A3

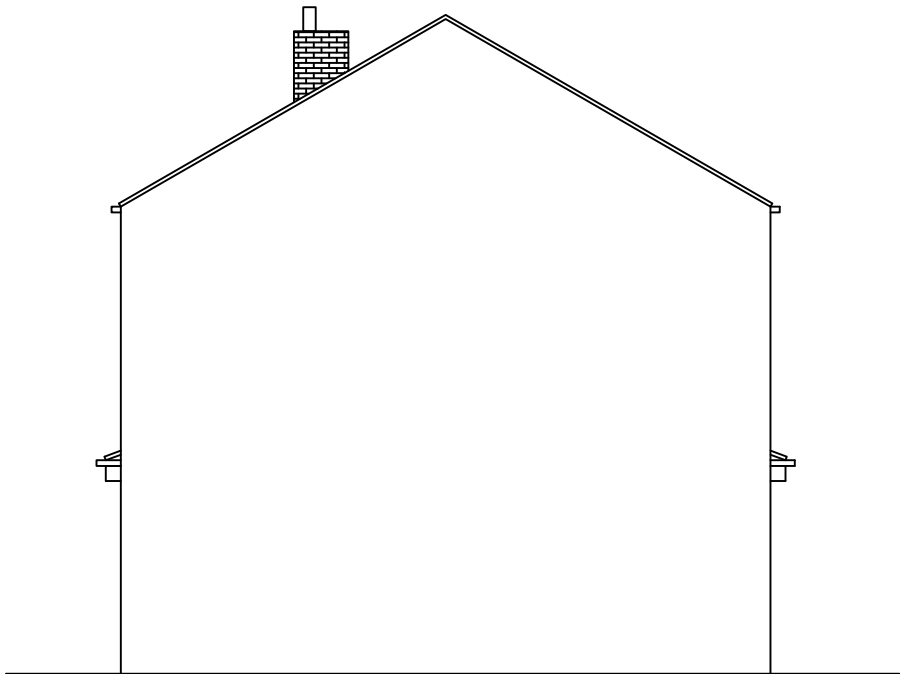

EXISTING END ELEVATION
SCALE 1:100 AT A3

Rev	Description	By	Chk	App	Date
JRB DESIGNS Ltd 1 Saville Road Cudworth Barnsley S72 8LT Tel: 01226 383542 Fax: 01226 380078 Mob: 07970 541192 Email: john@jrbdesigns.co.uk This drawing is copyright. © jrbdesigns Ltd.					
Client		MRS. O BROWN			
Drawing Title					
EXISTING ELEVATIONS					
Address					
13 WHITE HILL CROVE POGMOOR BARNSELEY S70 6PS					
Project Title:					
PROPOSED FIRST FLOOR SIDE & SINGLE STOREY REAR EXT					
Purpose of Issue:					
PLANNING					
Drawing Status					
FIRST ISSUE					
Scale at A3 AS SHOWN	Drawn By JRB	Date 10/03/2023			
Checked By	Date 10/03/2023	Approved By	Date 10/03/2023		
Project No. MOB001	Drawing No. 002	Revision -			
APPROVAL ☒ INFORMATION ☐ TENDER ☐ CONTRACT ☐ CONSTRUCTION ☐					