

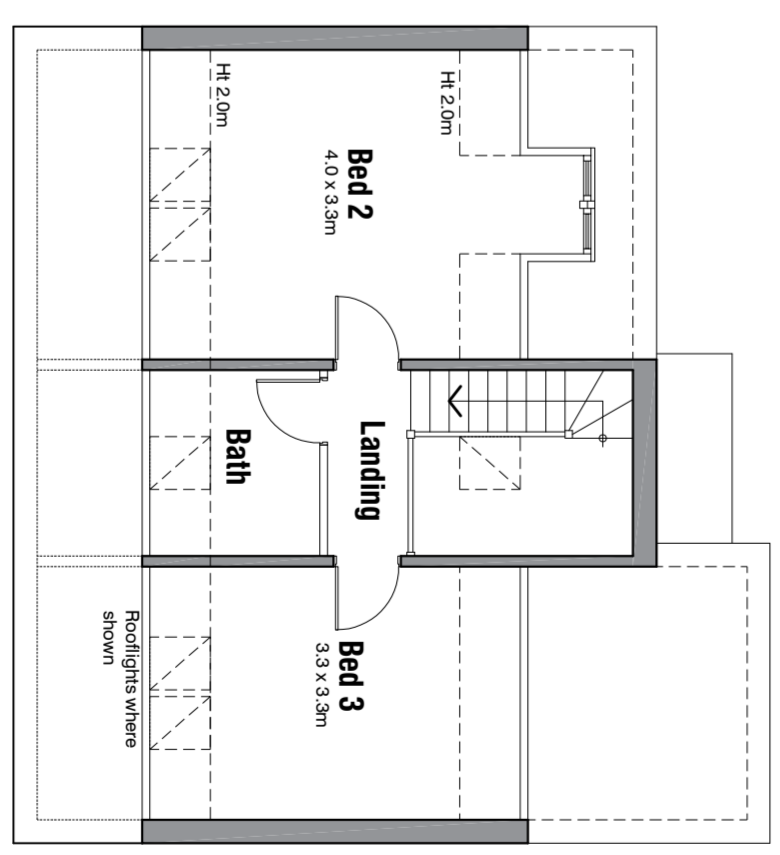



SITE LAYOUT PLAN

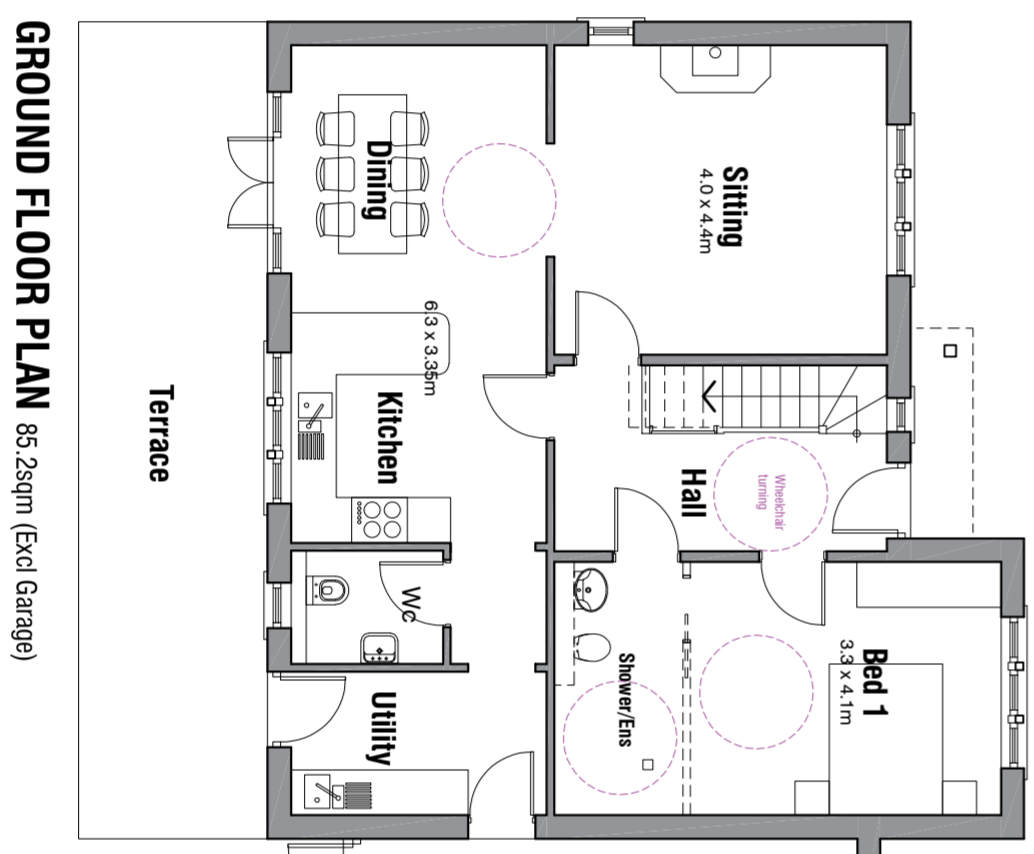


South West Elevation
1:100

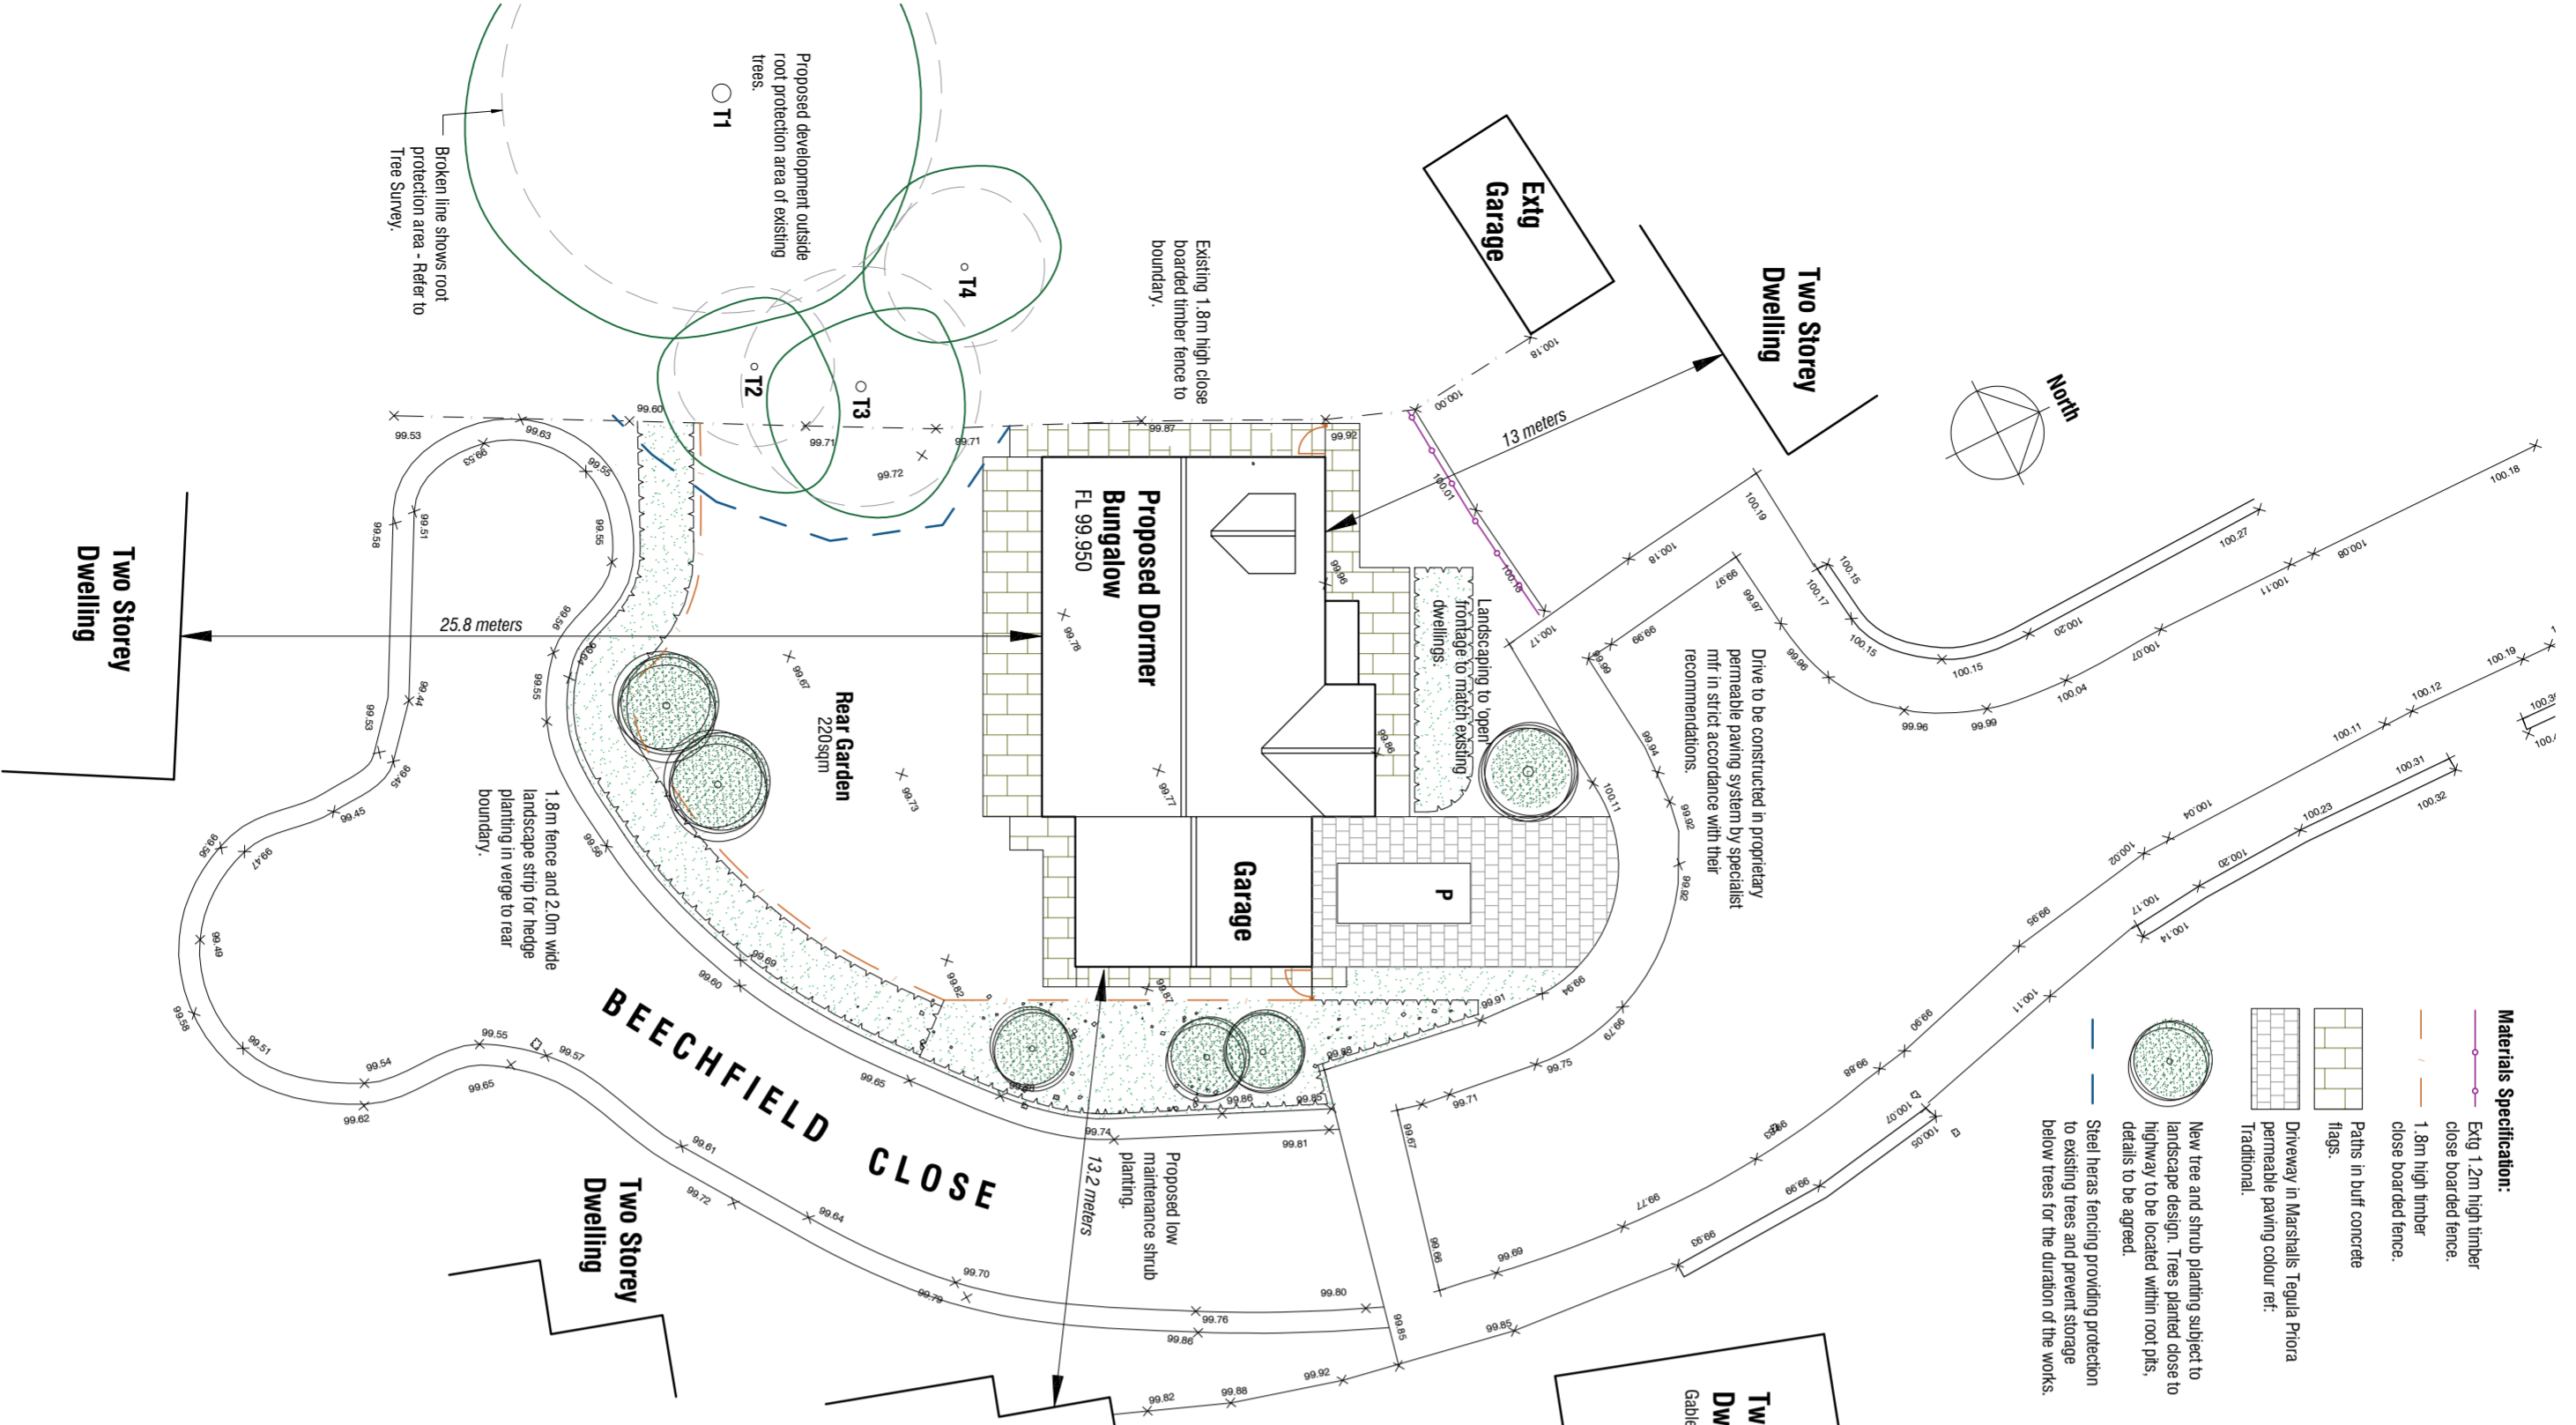


North West Elevation
1:100

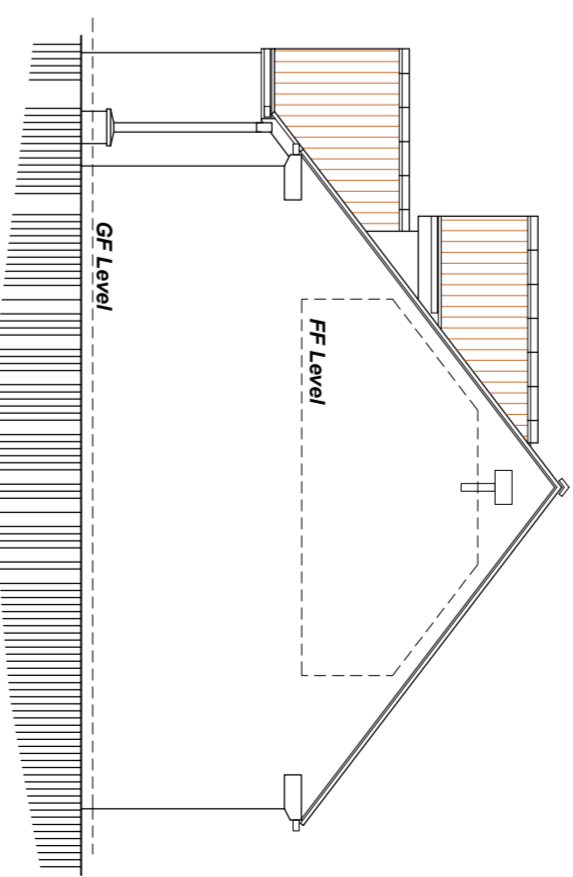

North East Elevation
1:100

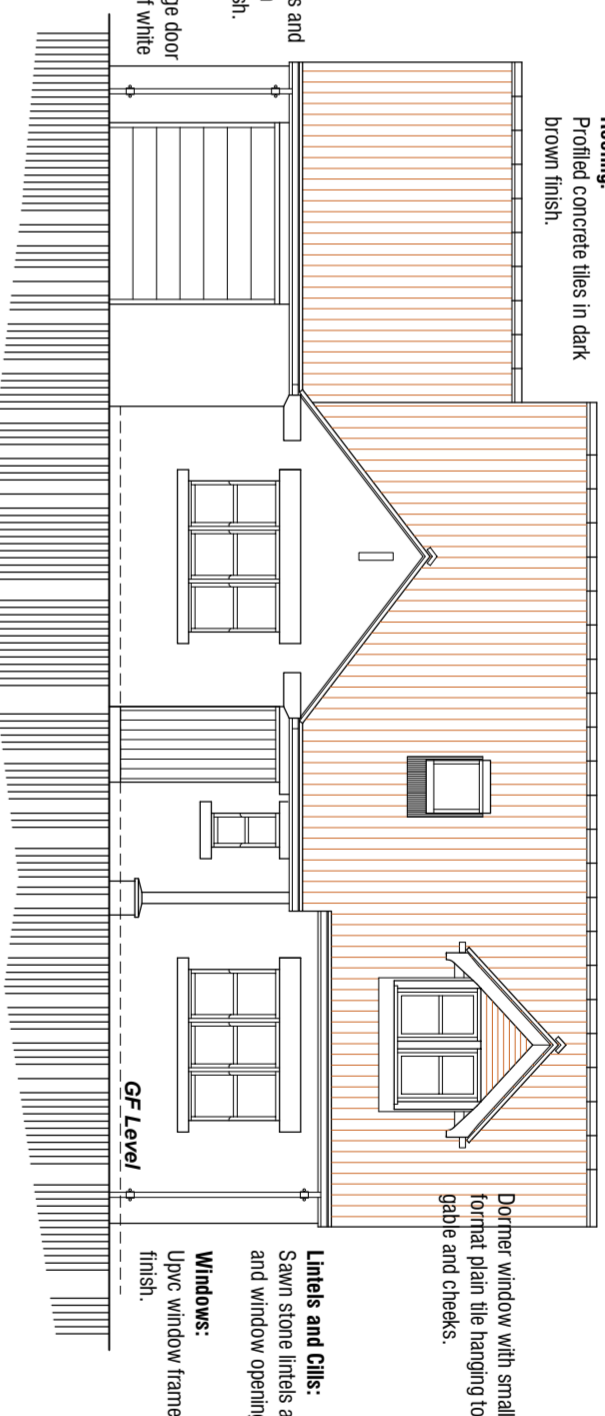

South East Elevation
1:100

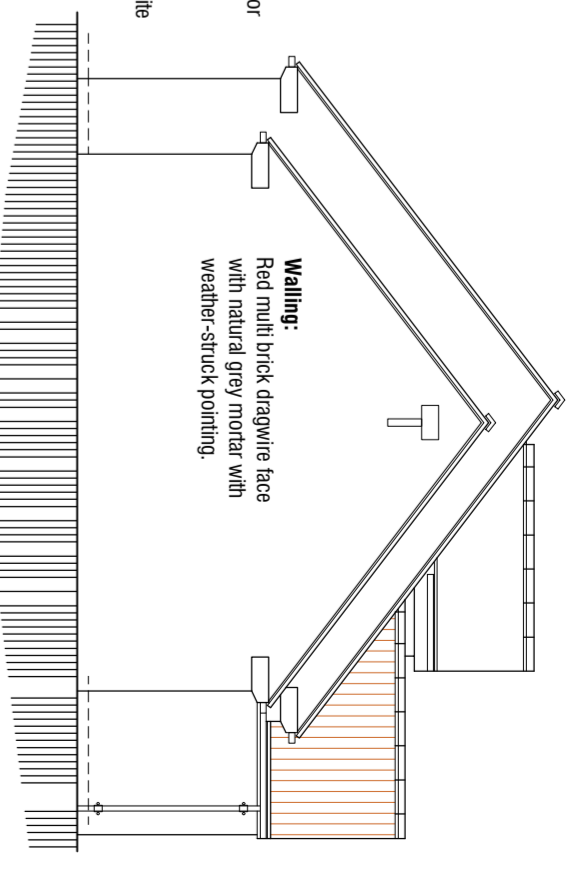

Rev A 16.10.2023 - Existing Tree details added.

BEECHFIELD CLOSE
BOLTON-ON-DEARNE
ROTHERHAM

PROPOSALS

PLANS AND ELEVATIONS

mboothdesign
architectural design and building consultants

Fairfield House
Barnesdale Close
Barnsley
S70 2FL
M: 07881898300
E: mark@mboothdesign.co.uk

Scale 1:100 1:200 @ A2 Drawn MJB
Date Sept 2023 Ref. 14.27
Dwg No. P1 Rev. A

0cm 2cm 4cm 6cm

Copyright: mboothdesign. All dimensions in millimeters unless otherwise stated. Dimensions for setting out in existing buildings are to be checked and verified on site.