




Existing Section AA 1:100

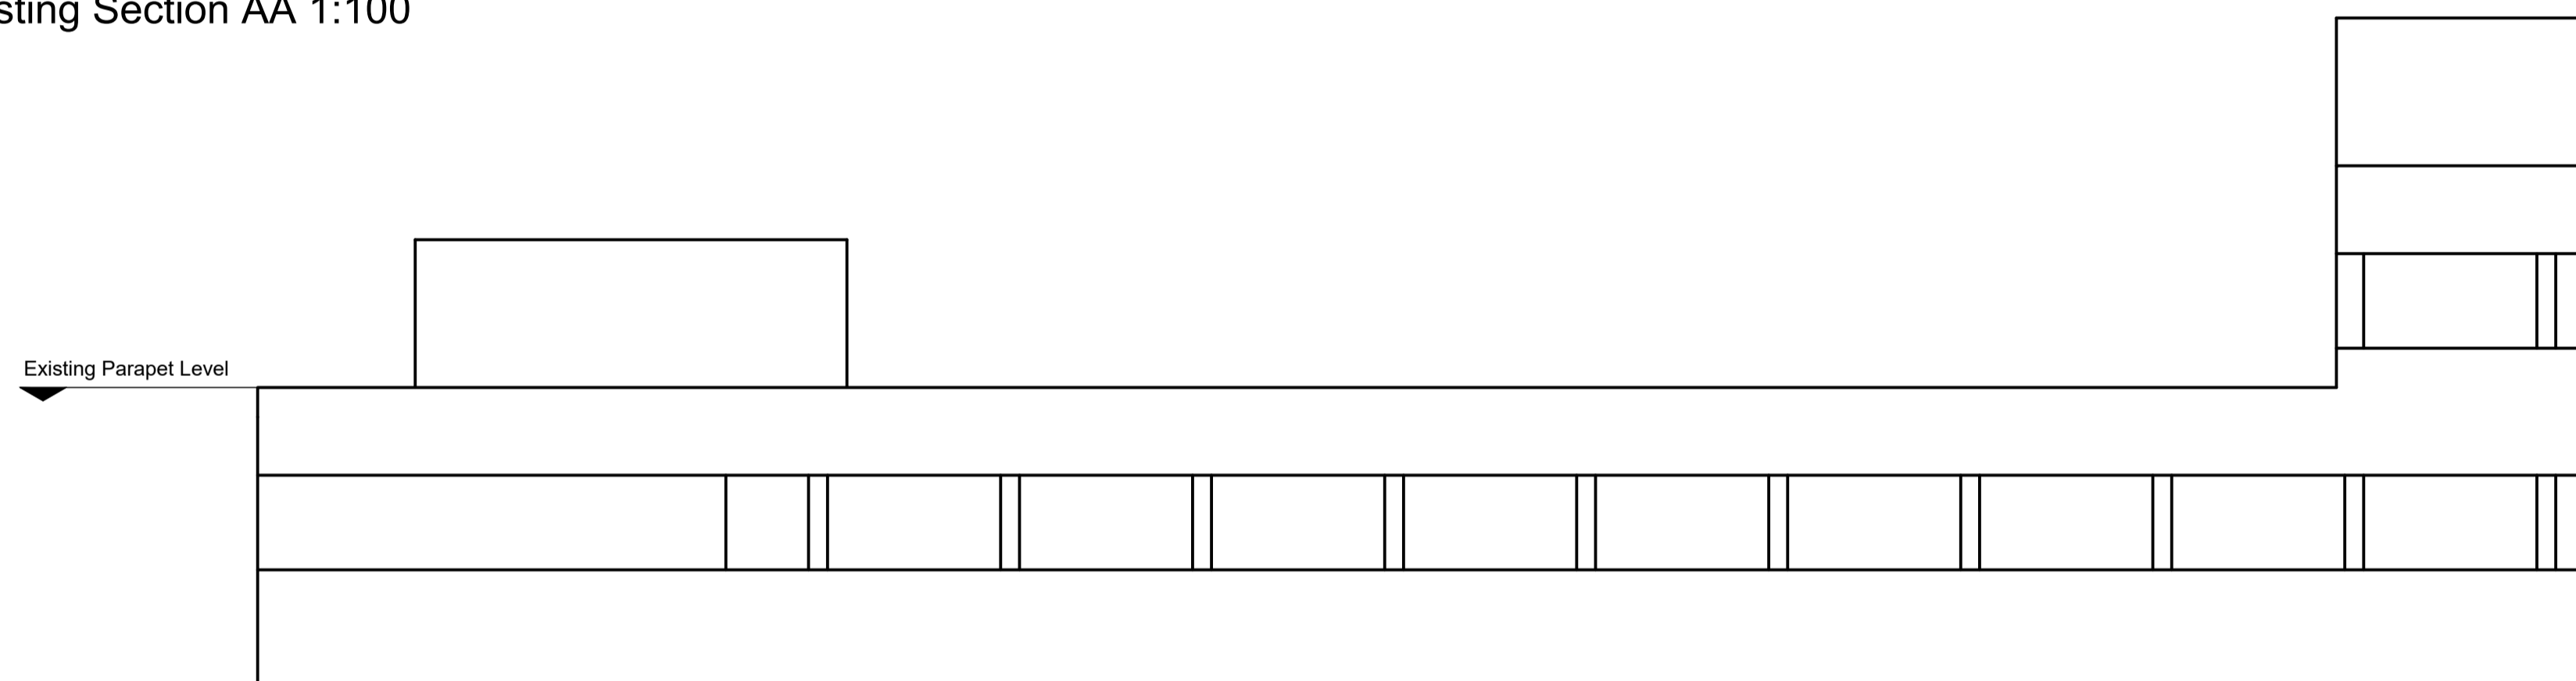


Existing North East Elevation 1:100

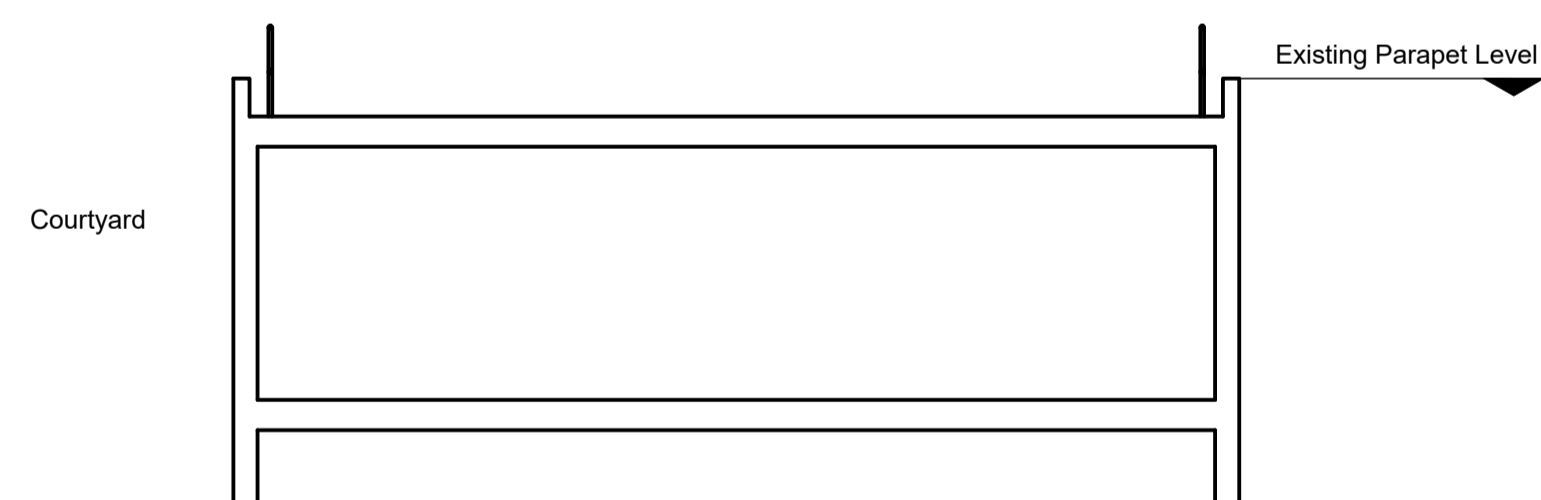


Existing Section BB 1:100

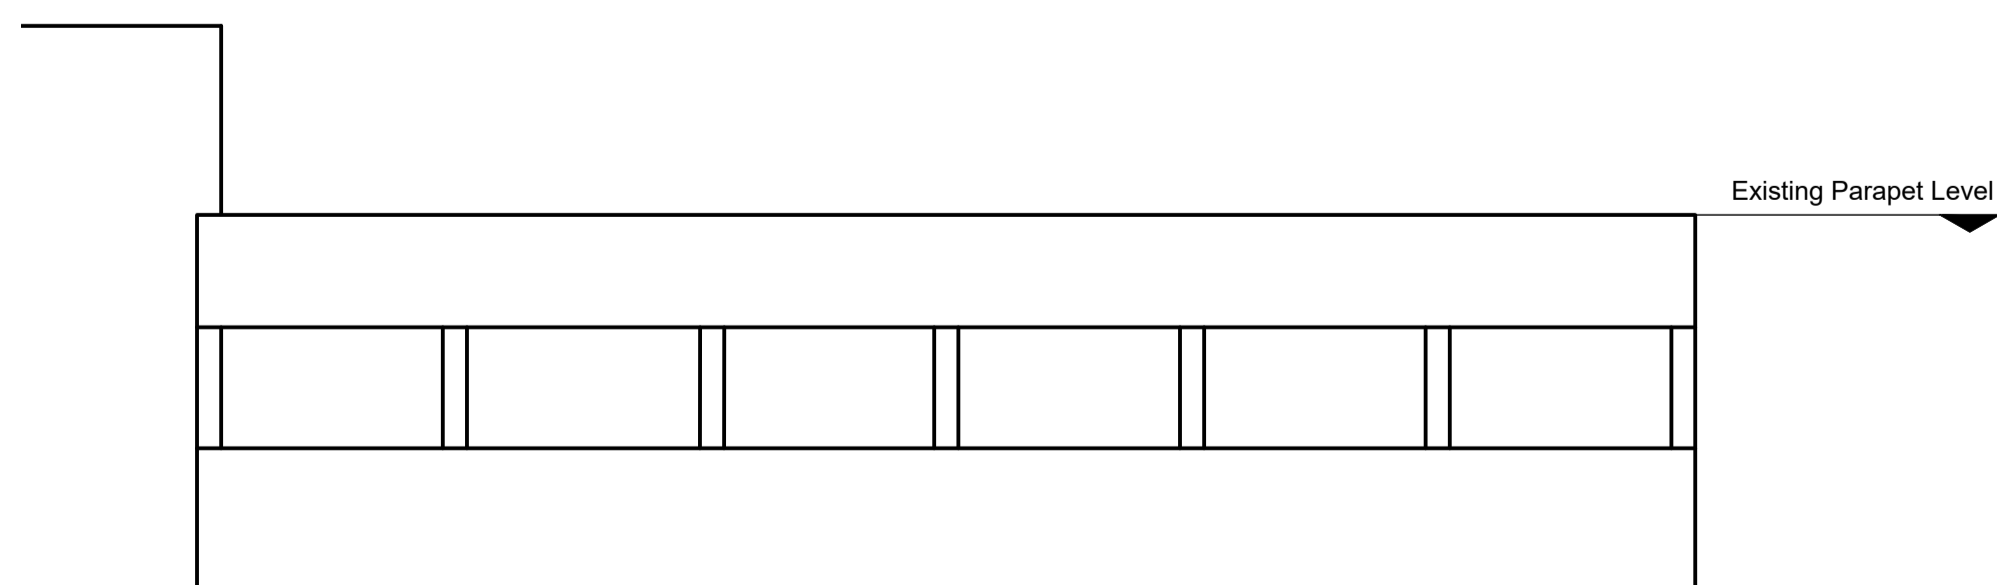

Existing South East Elevation 1:100

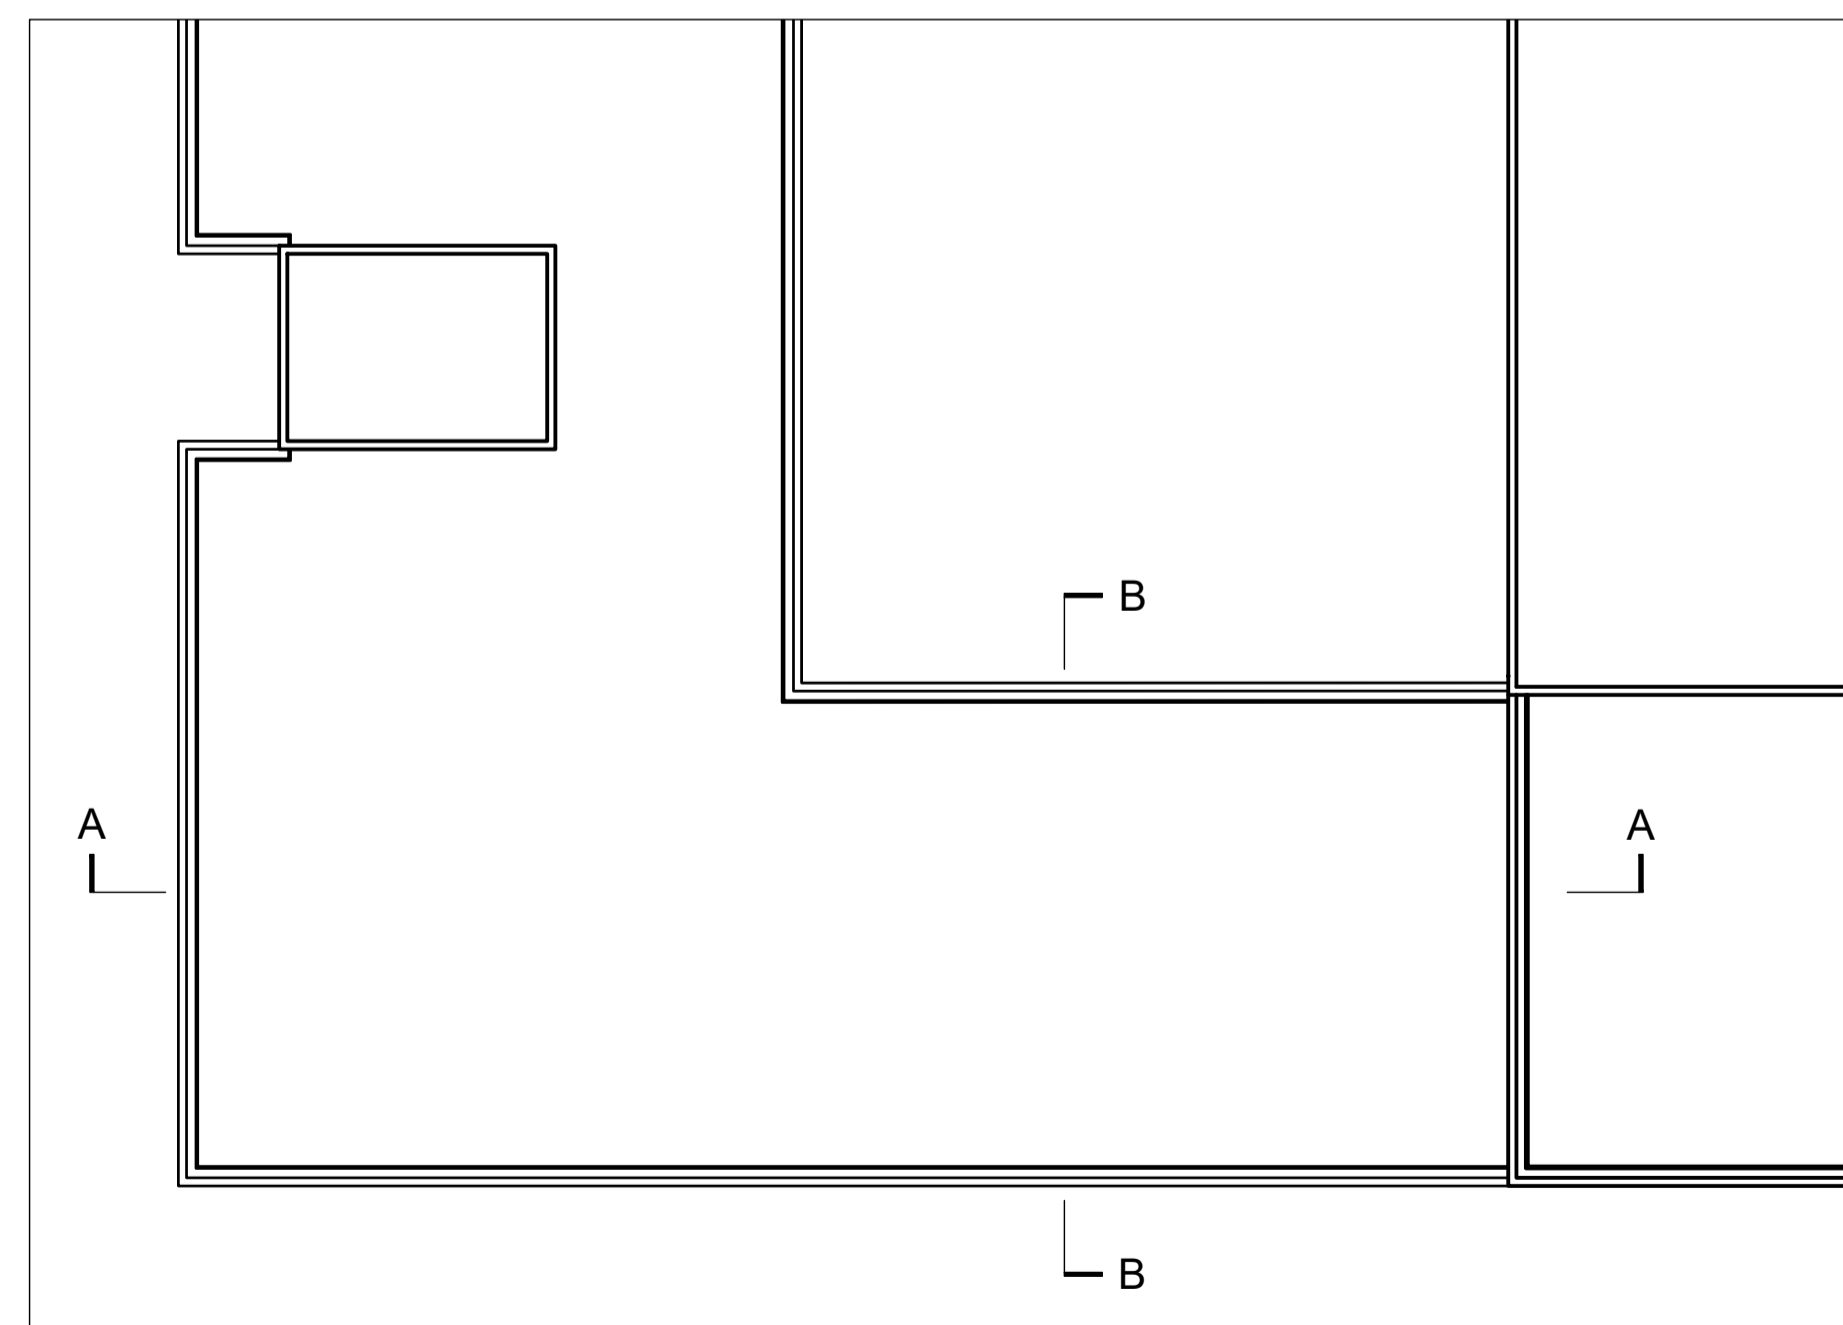

Block Plan 1:200

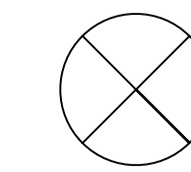

Status: FOR PLANNING

Client: Barnsley Hospital
NHS Foundation Trust

Project: Barnsley Hospital Ward 13 Refurbishment

Drawing: Existing Sections and Elevations

JTP ARCHITECTS
 JAMES TOTTI PARTNERSHIP LLP
 CHARTERED ARCHITECTS
 38 WILKINSON STREET
 SHEFFIELD S10 2GB
 Telephone: (0114) 2700208
 Email: mail@jtp-architects.co.uk
 Web: www.jtp-architects.co.uk

Date: July 2021
 Scale (A1): 1:100
 Drawn: MB
 Checked: LB
 Project No: 15/1288
 Drawing No: 43