


GENERAL NOTES

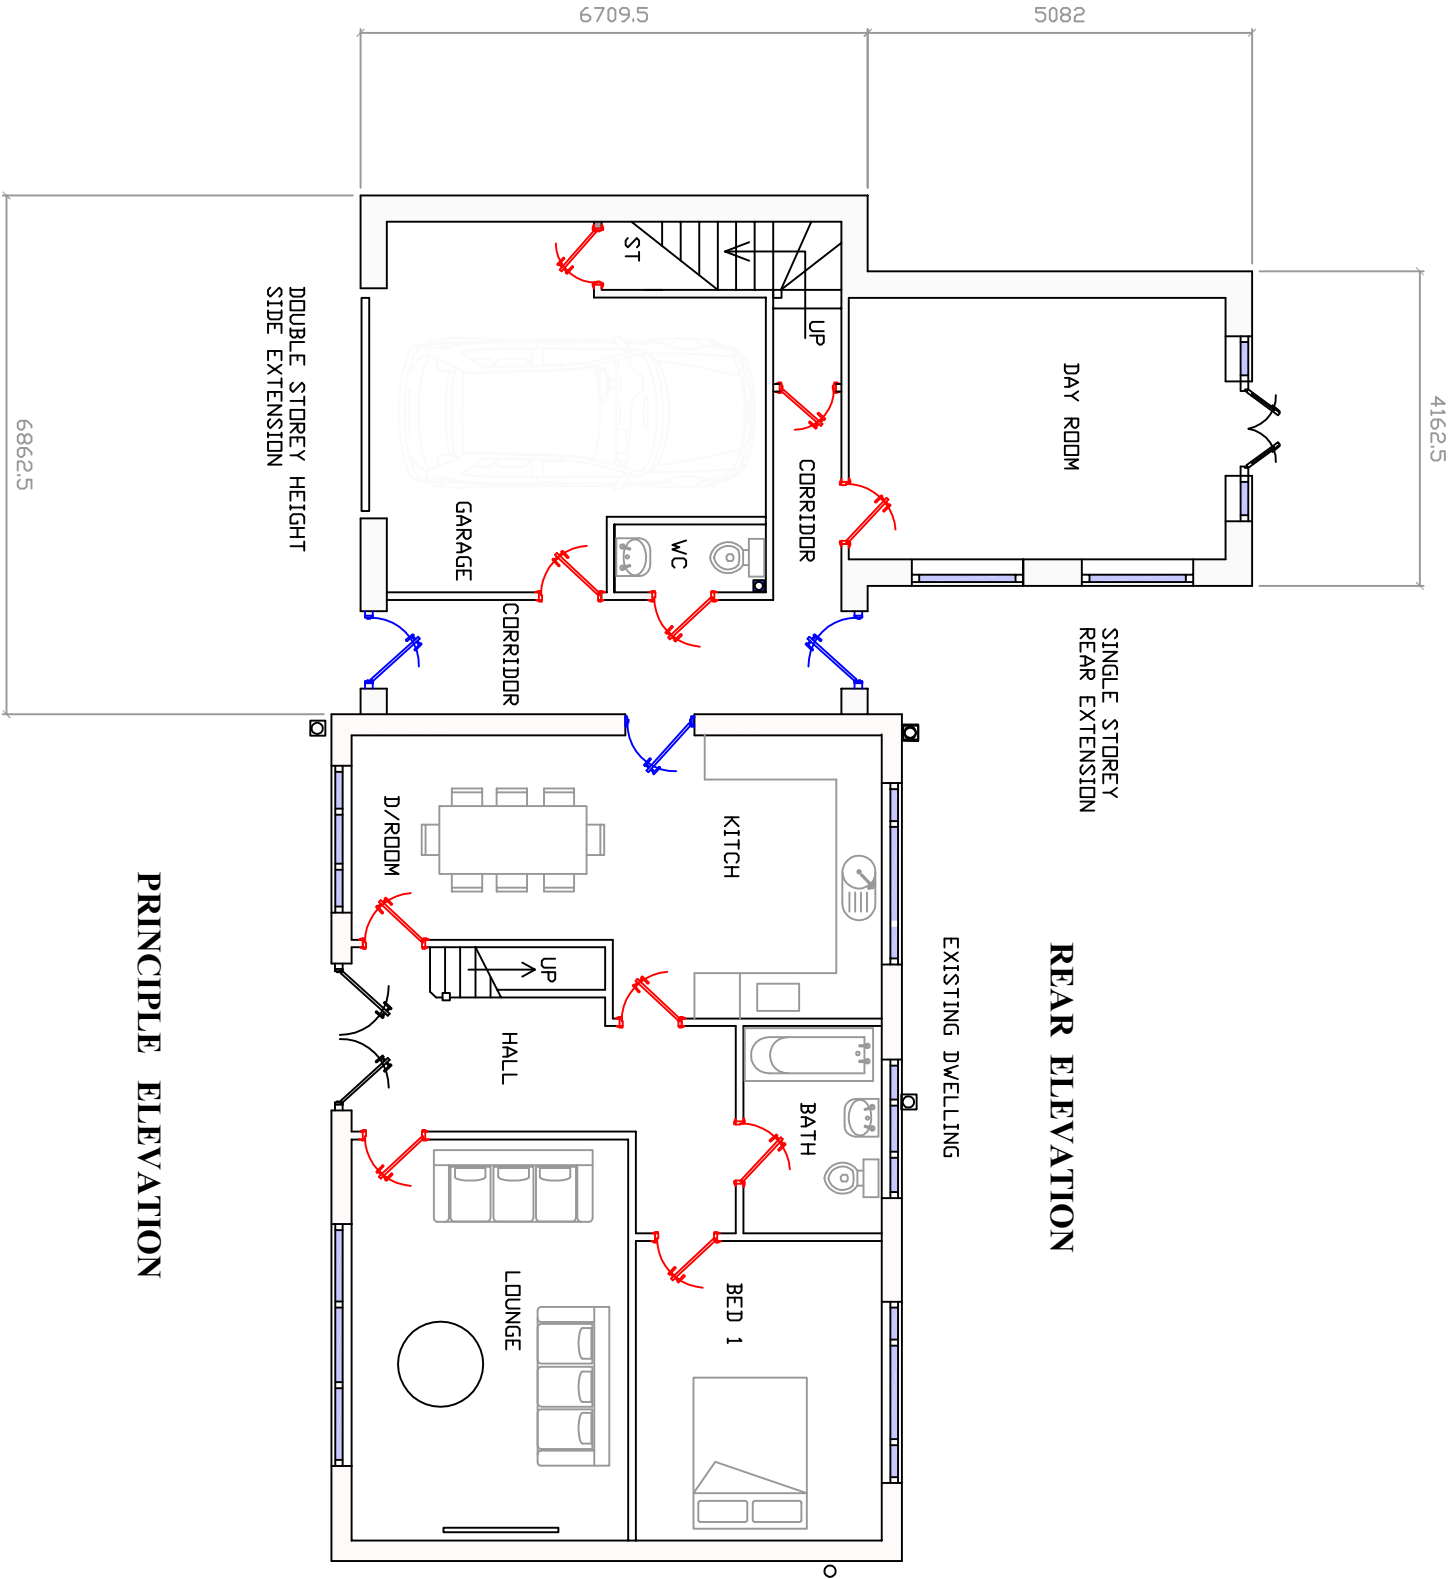

REAR ELEVATION

EXISTING DWELLING

SINGLE STOREY
REAR EXTENSION

DOUBLE STOREY HEIGHT
SIDE EXTENSION

PRINCIPLE ELEVATION

CLIENT/ADDRESS

722 DONCASTER ROAD
ARDSLEY

TITLE

PROPOSED GROUND FLOOR LAYOUT



DRAWN

AD

SCALE 1:100 @ A3

DATE 14/02/2025

REV

DRG No

007/25