


All dimensions to be checked on site.
Do not scale from this drawing, work to figured dimensions only.
Any omissions or discrepancies shall be reported to WY windows

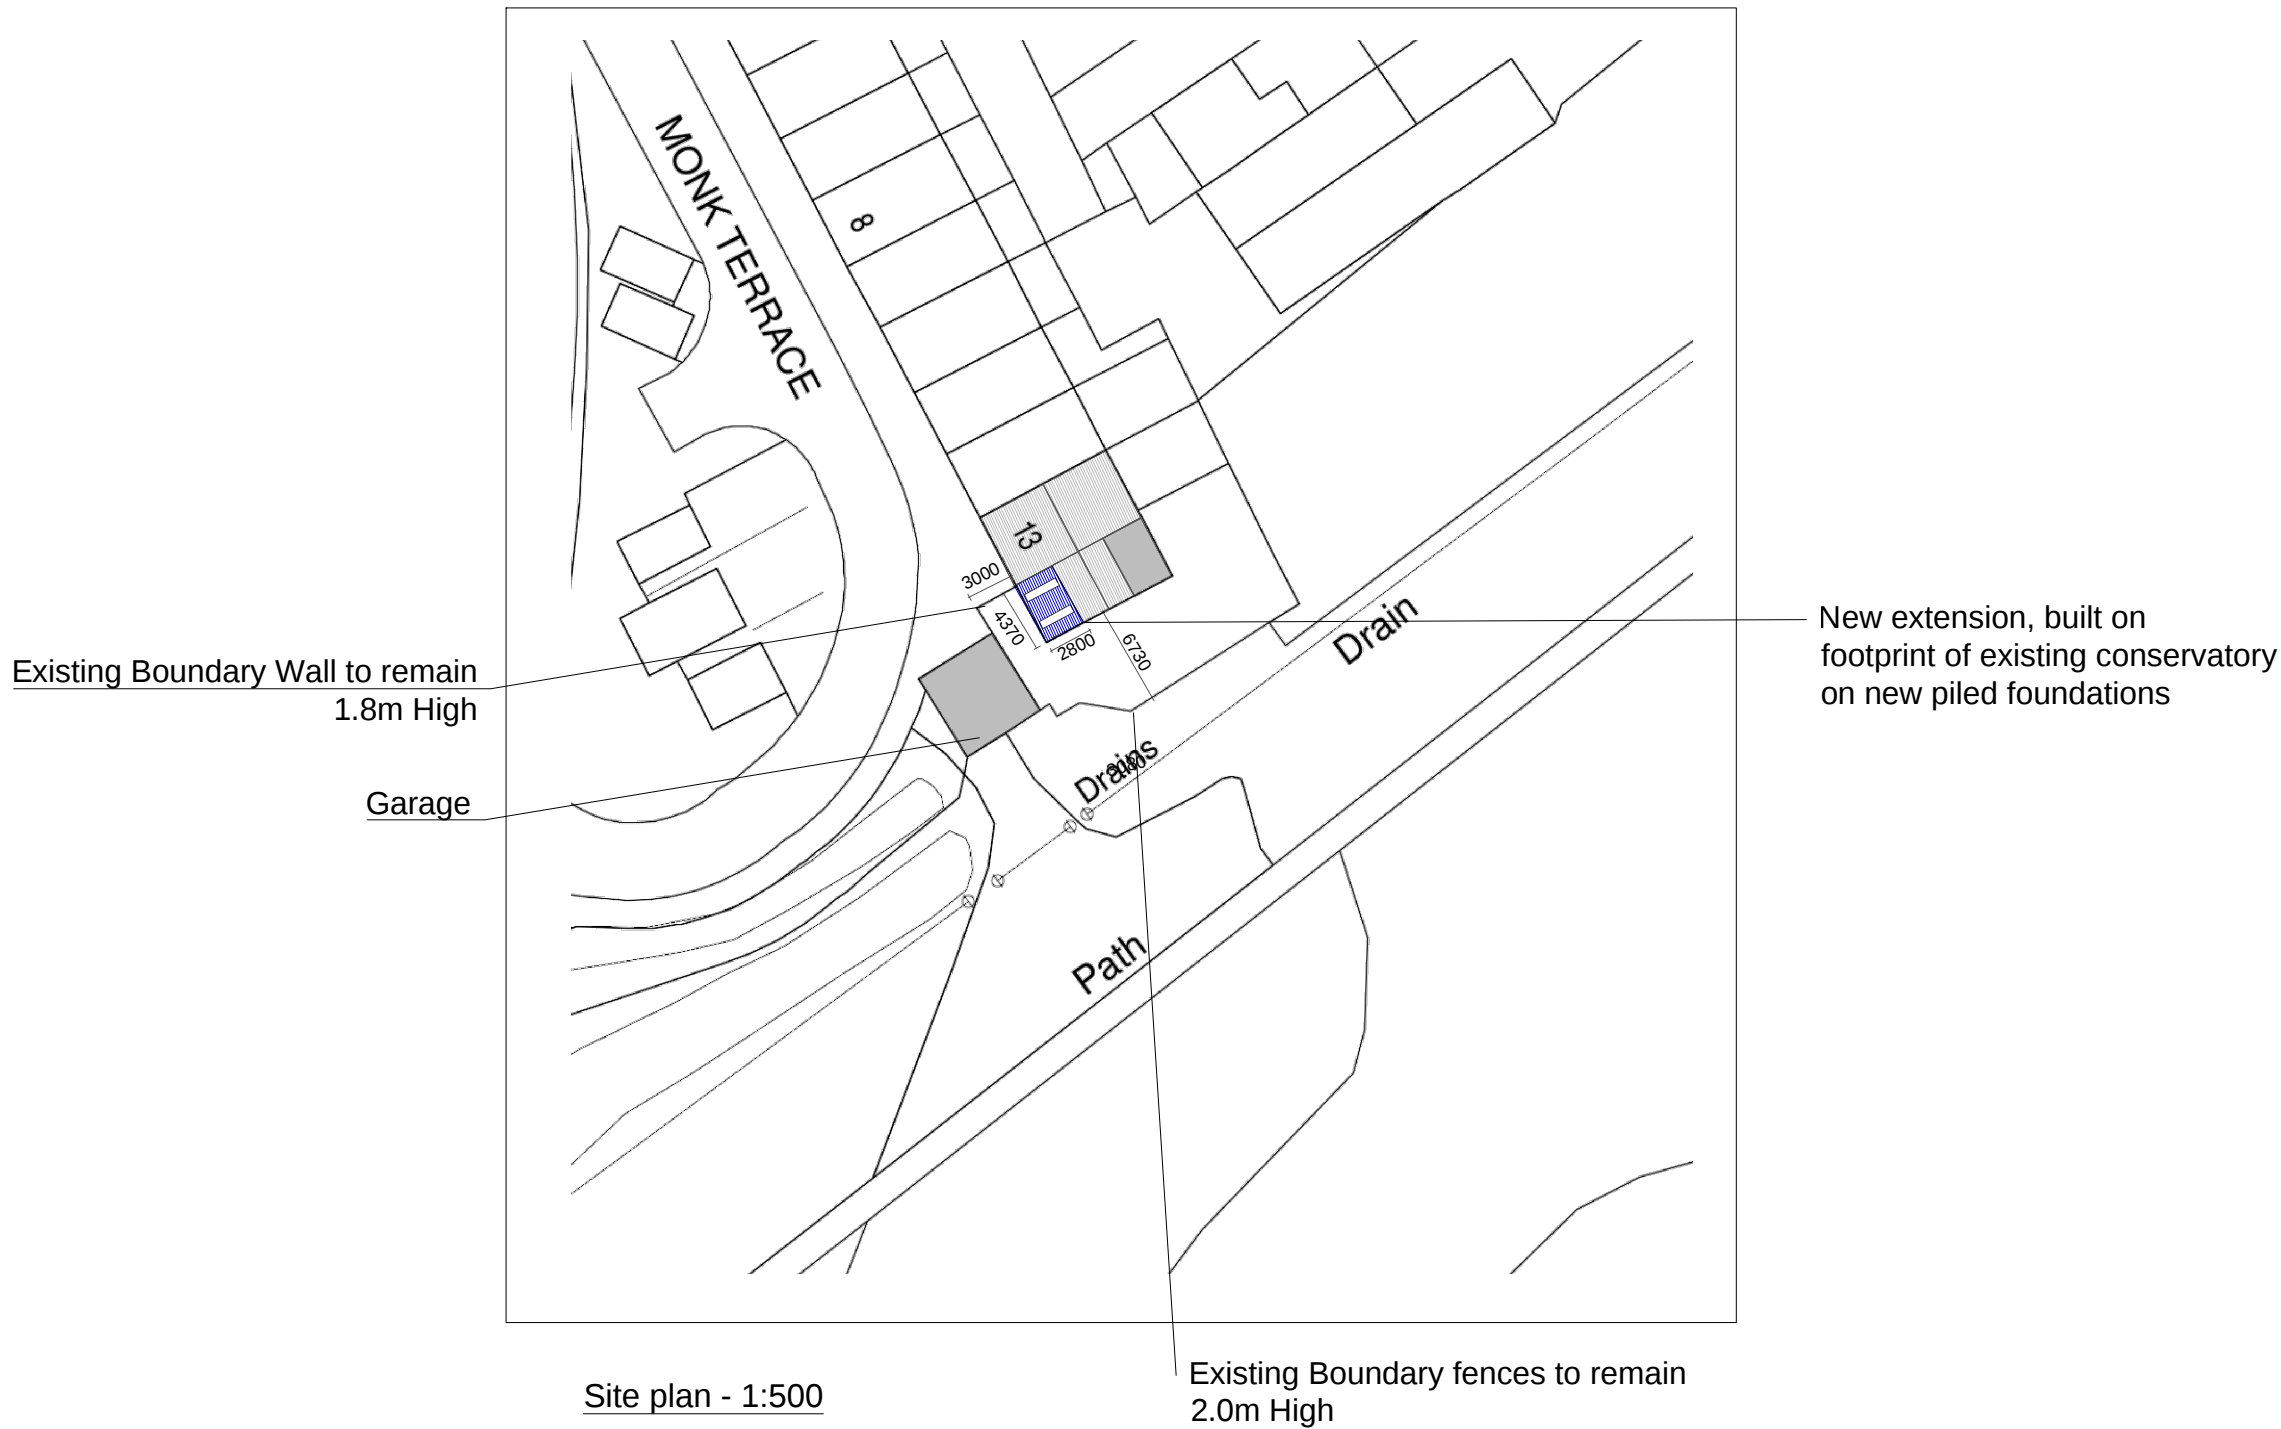

REV:	DESCRIPTION:	BY:	DATE:
STATUS:			
 West Yorkshire windows Unit 8 Headway Business Park, Denby Dale Rd., Wakefield WF2 7AZ 0800 026 4455			
CLIENT:	Mrs Bestford 13 Monk Terrace Barnsley S71 5RR		
DESIGNER:	ANDY MACLENNAN West Yorkshire Windows		
SITE:	13 Monk Terrace S71 5RR		
TITLE:	Site Plan		
SCALE AT A3:	DATE:	DRAWN:	CHECKED:
1:500	10.01.25	AM	AM
PROJECT NO:	DRAWING NO:	REVISION:	
	A3/ 10.01.25	A	