

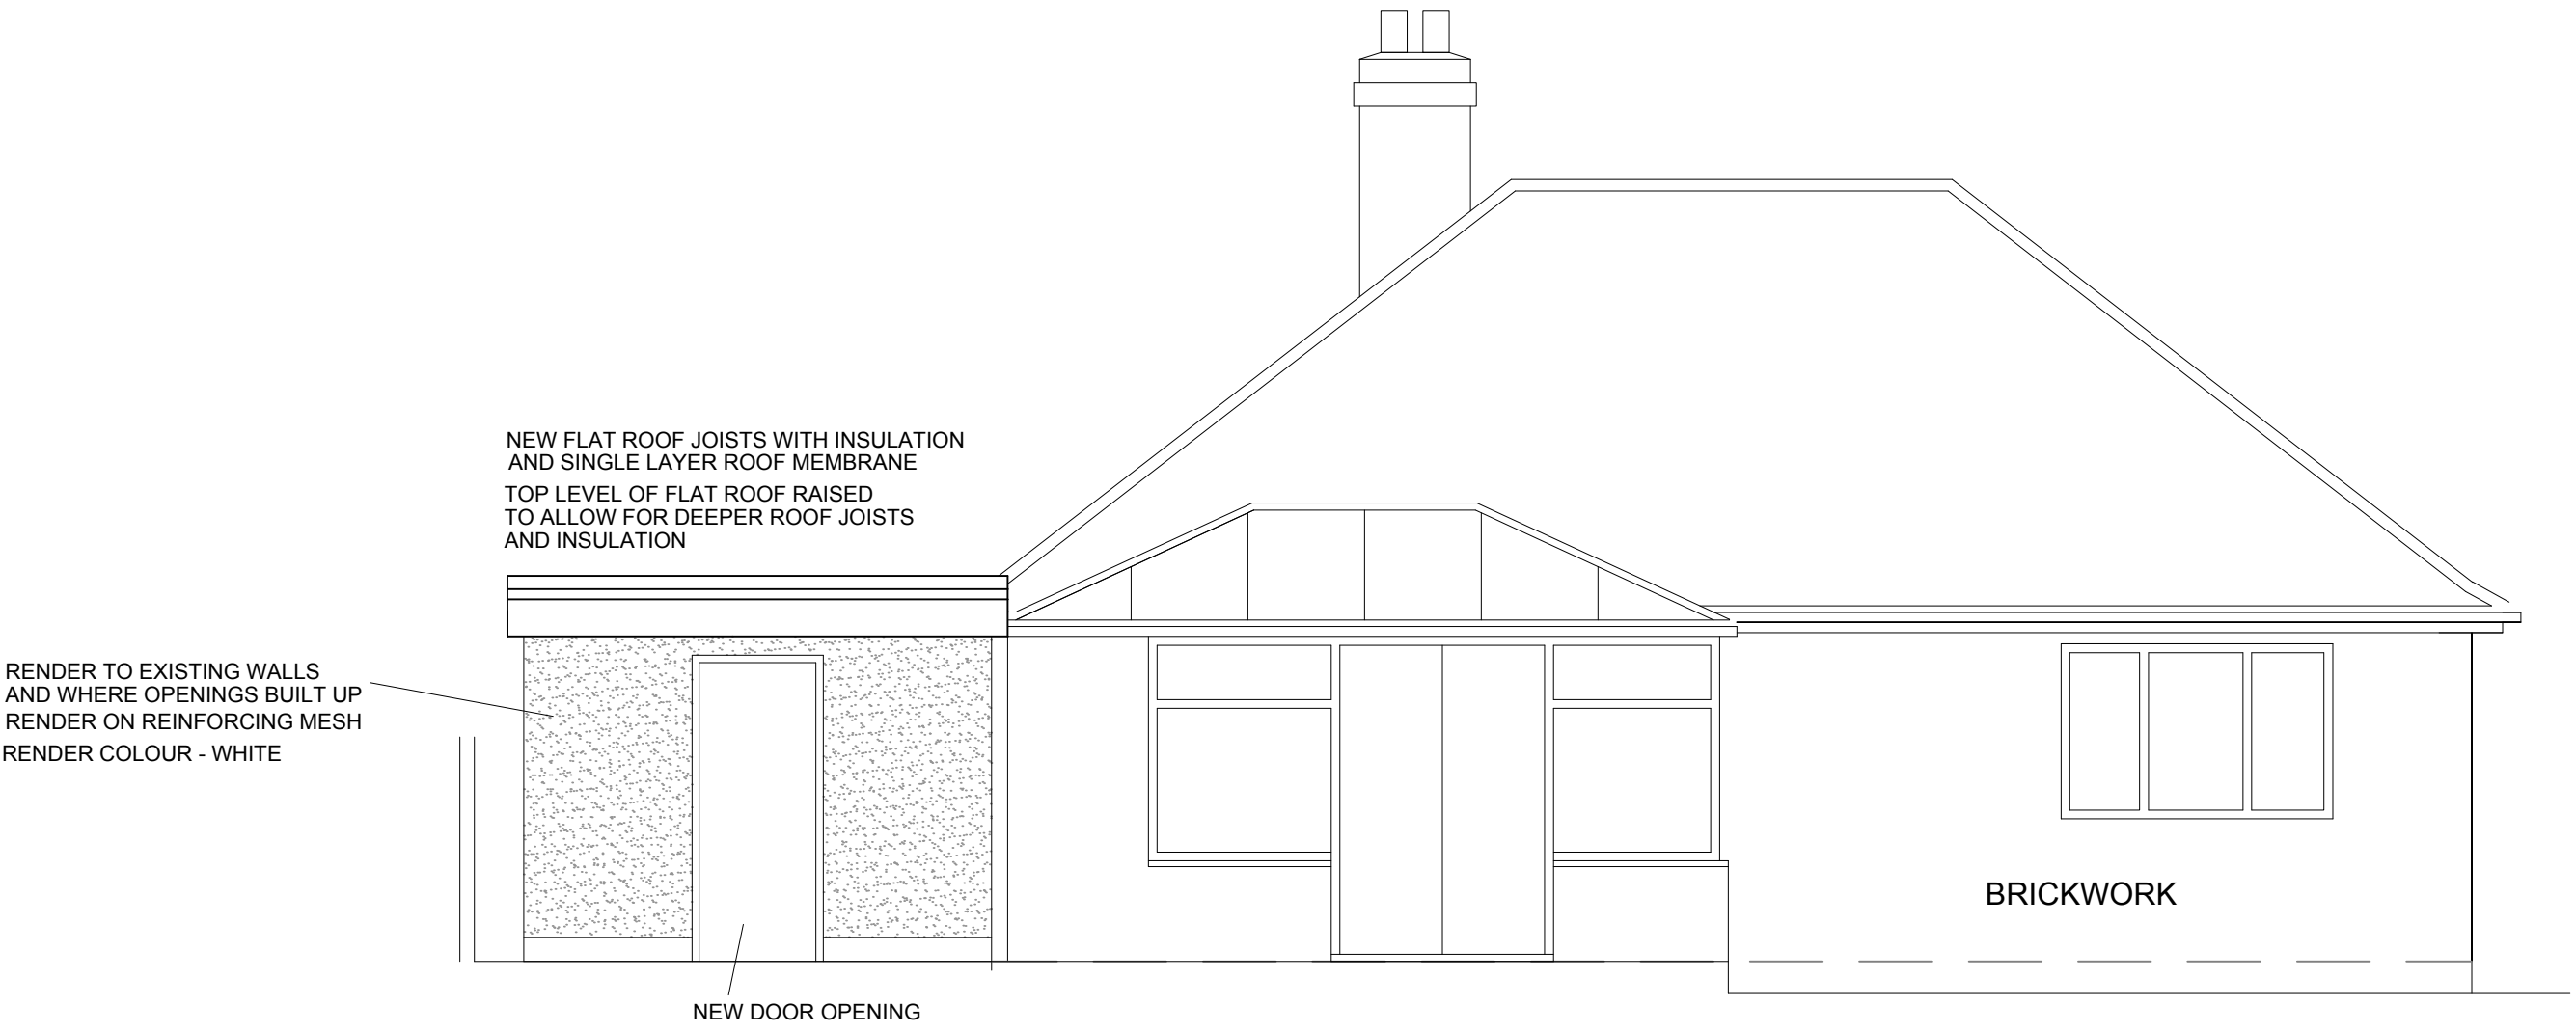



FRONT ELEVATION TO TIVYDALE DRIVE

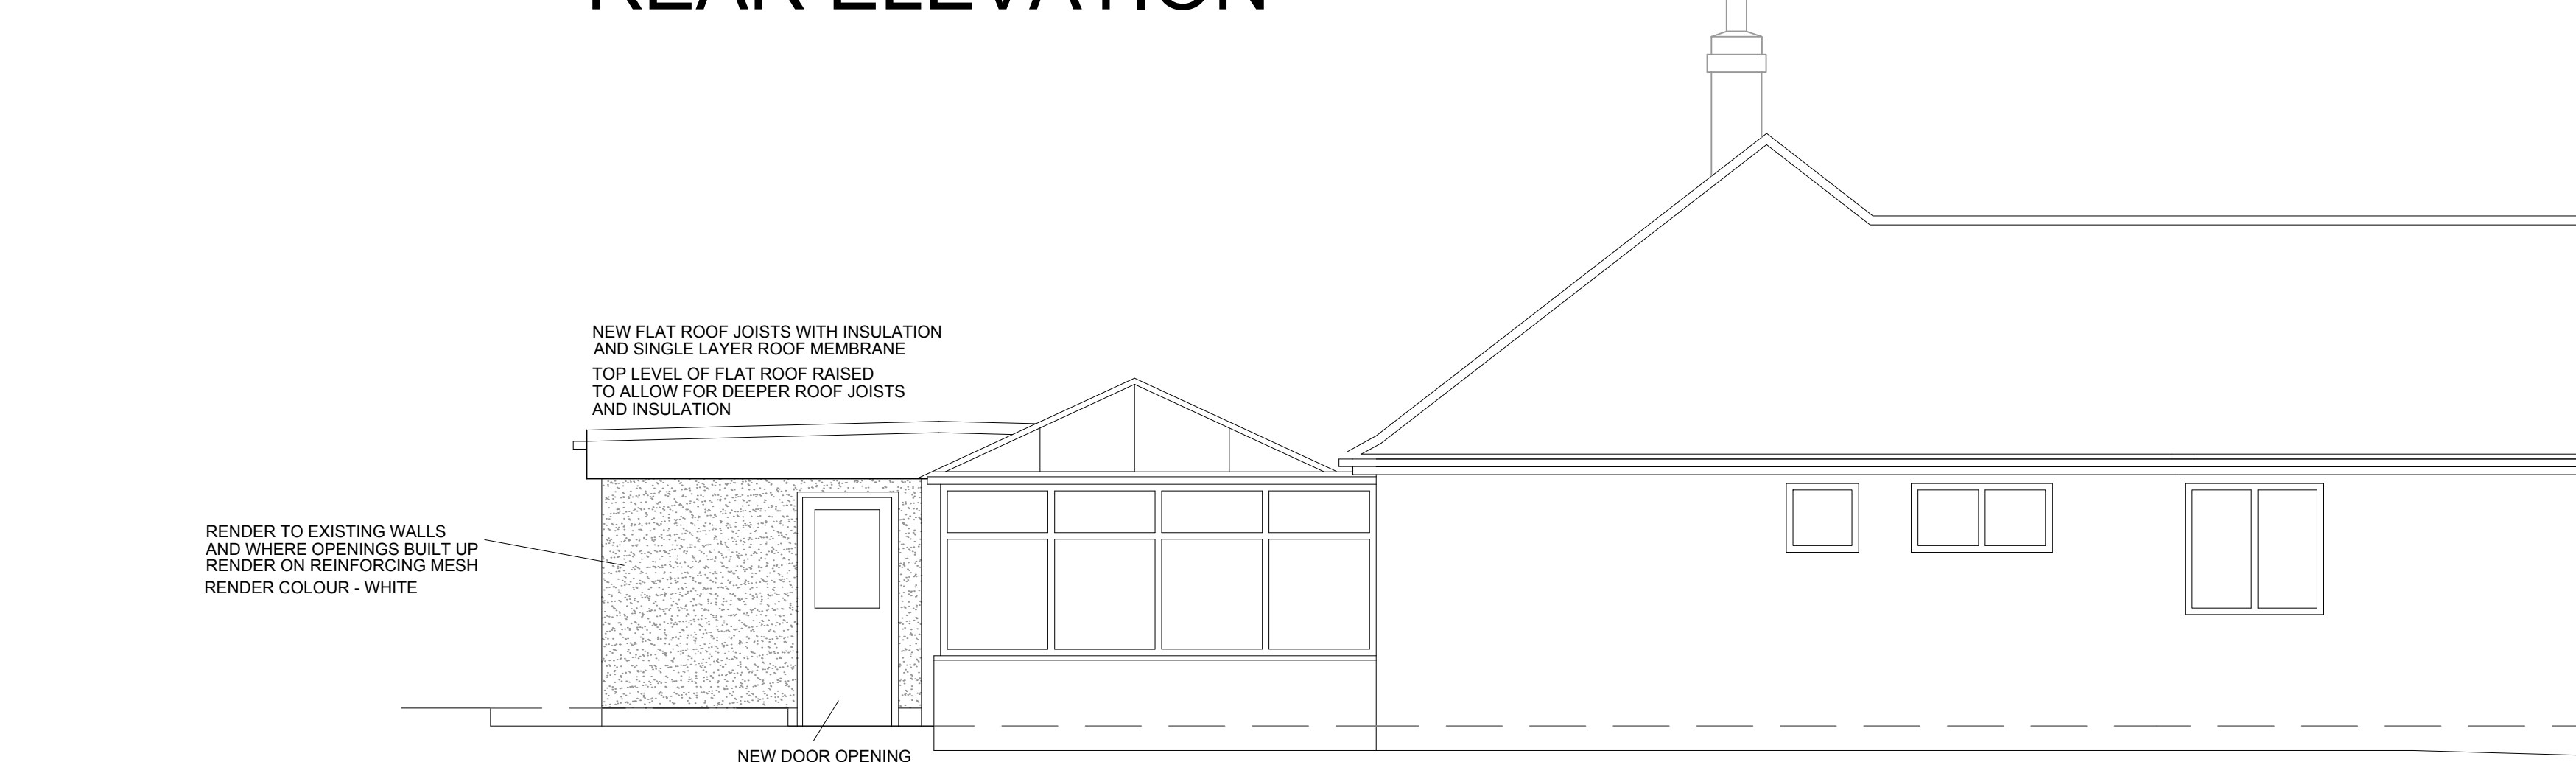

REAR ELEVATION

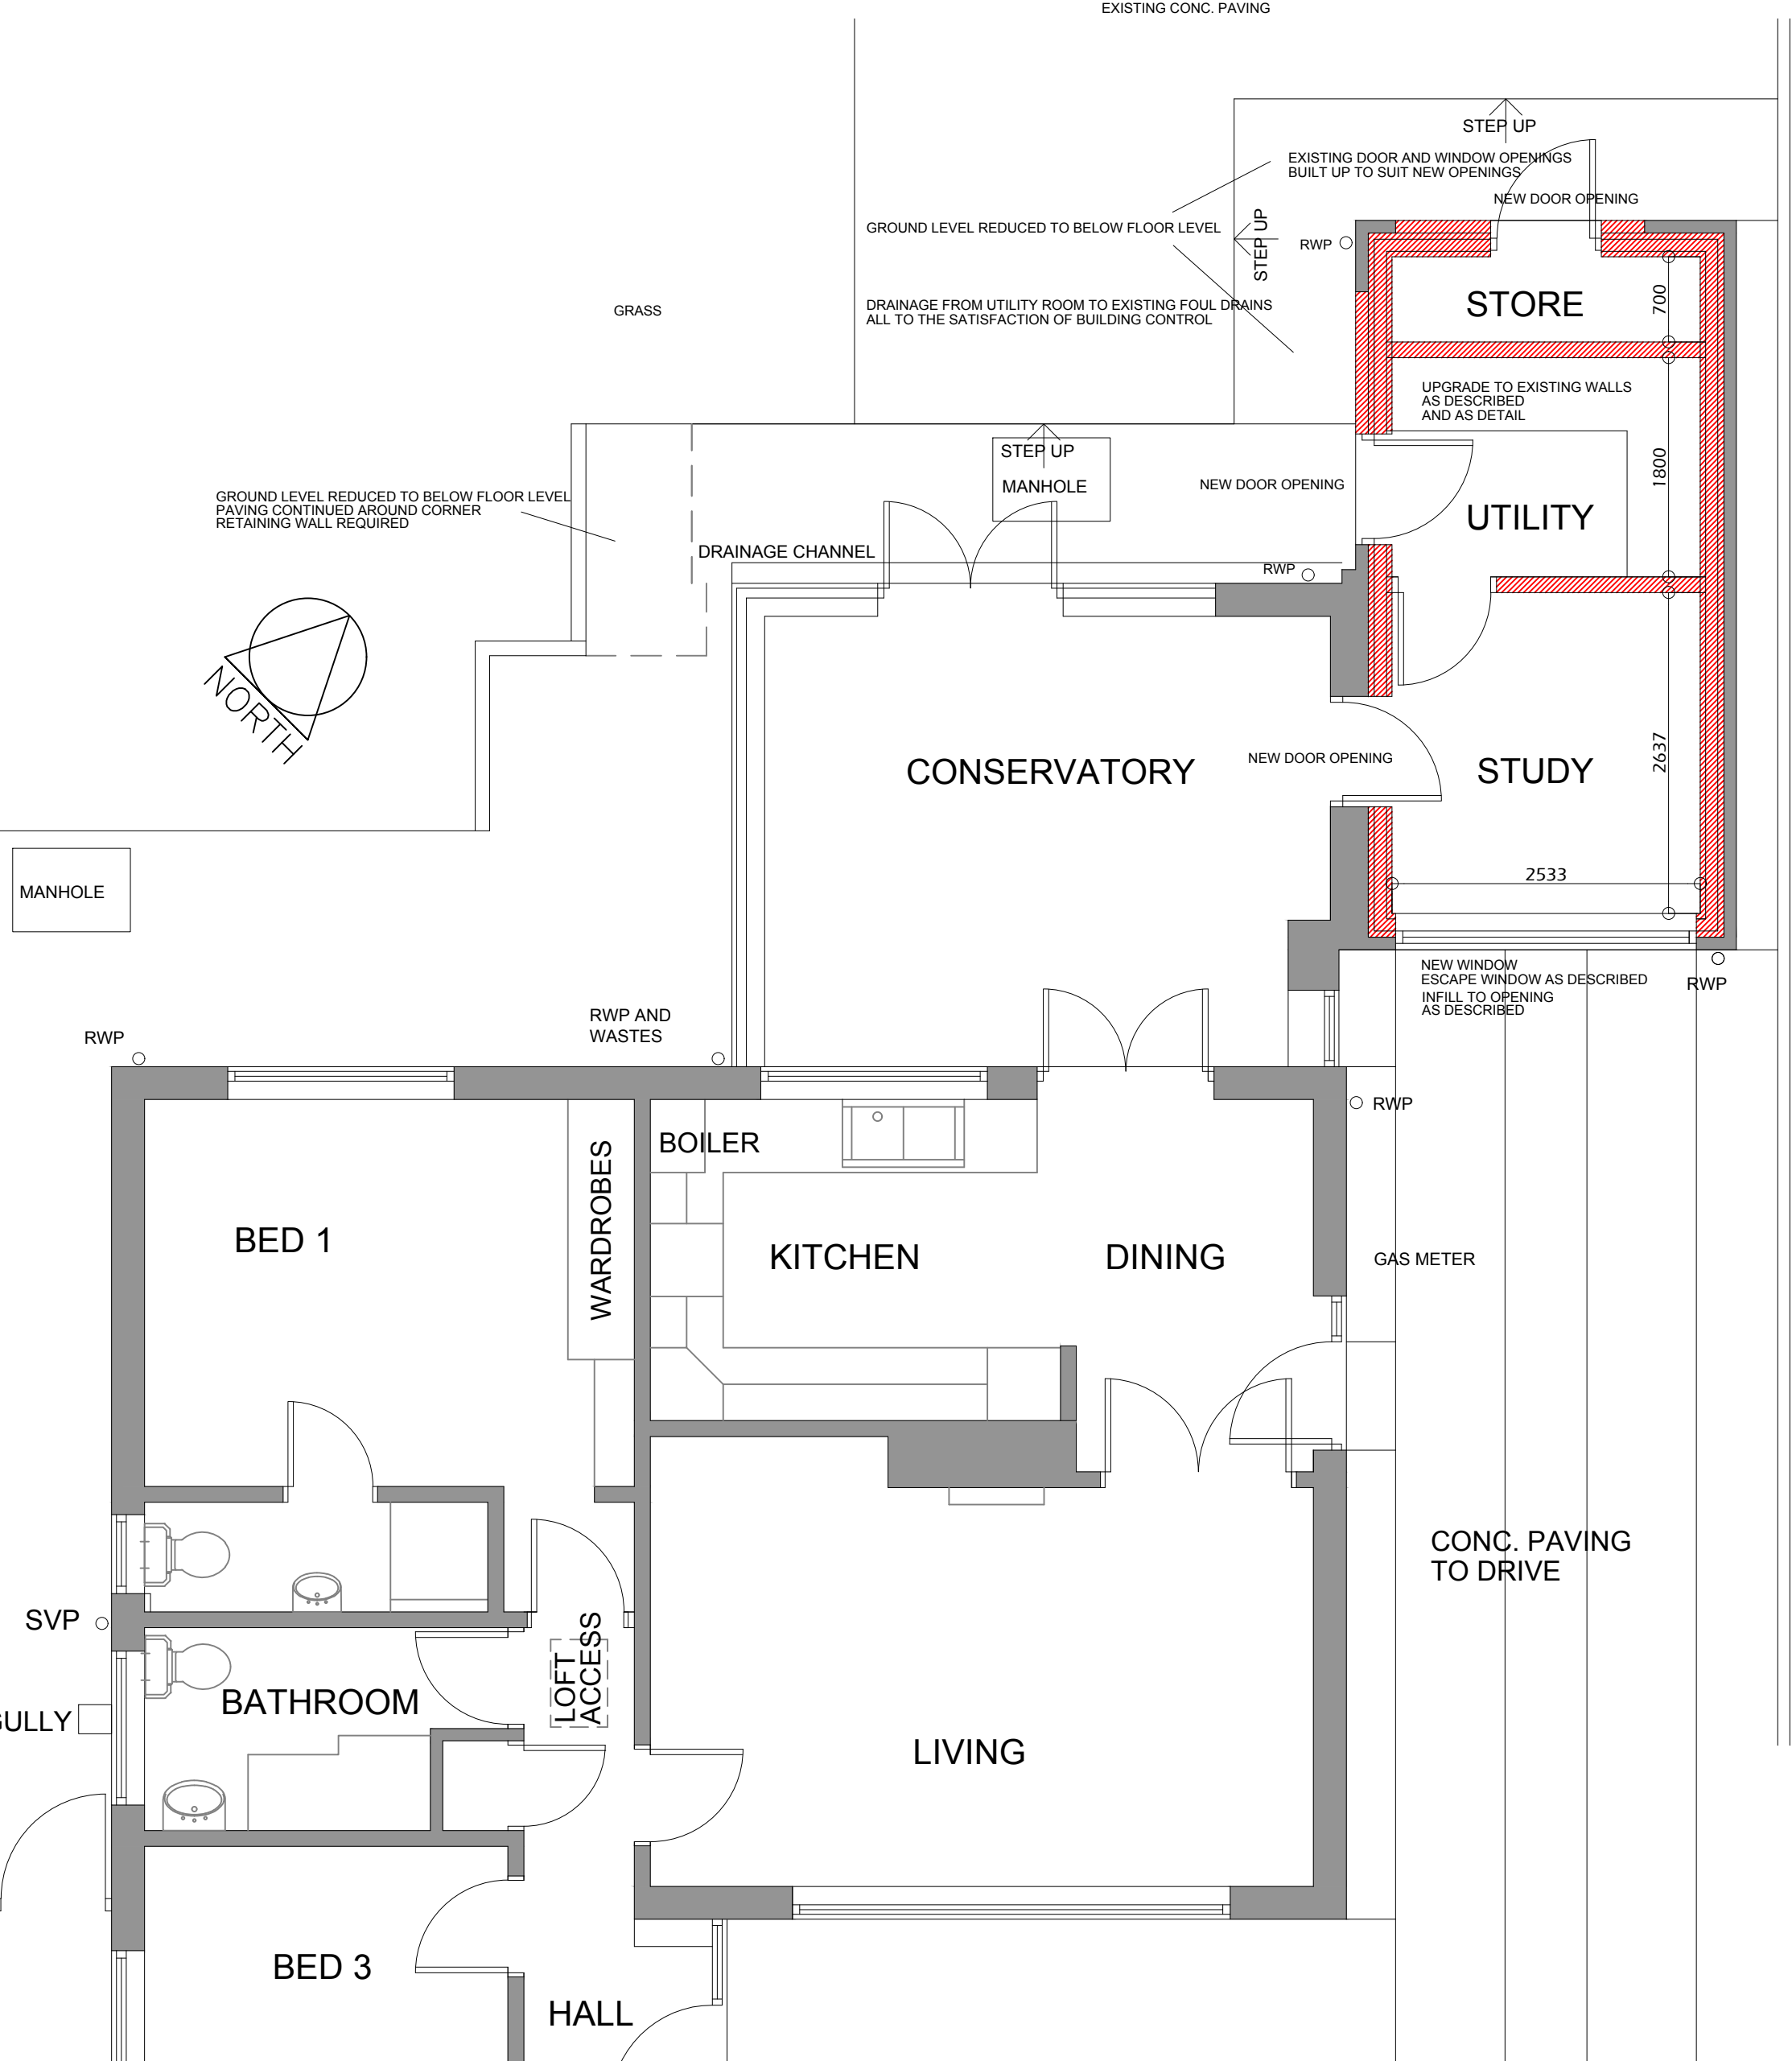

SIDE ELEVATION - LEFT

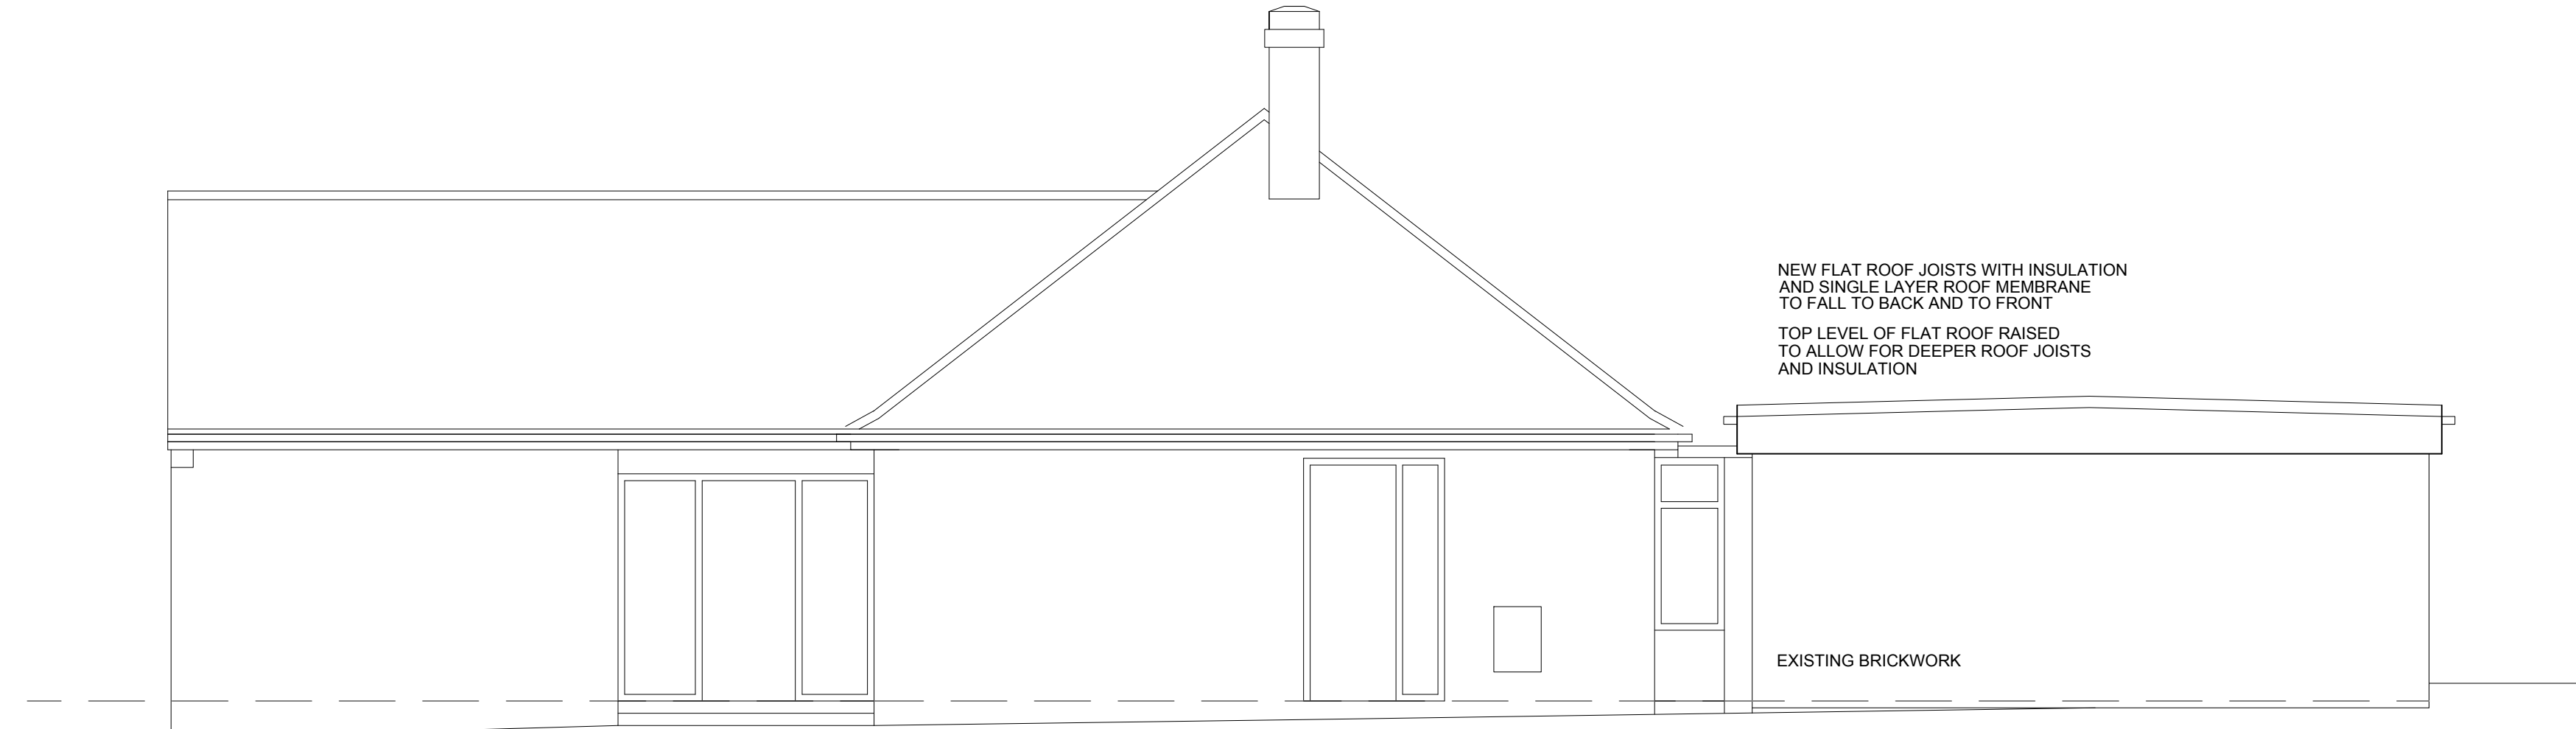

SIDE ELEVATION - RIGHT

1. THIS DRAWING AND THE COPYRIGHTS AND PATENTS THEREIN ARE THE PROPERTY OF NYP ARCHITECTURAL SERVICES LIMITED REGISTERED IN ENGLAND AND WALES No. 12345678 AND MAY BE USED OR REPRODUCED ONLY UNDER CONTRACT.		<div>NYP ARCHITECTURAL SERVICES LIMITED</div> <div>BUSINESS AND INNOVATION CENTRE, WILTHORPE, BARNSELY, S75 1JL TEL: 01226 200989 EMAIL: scott@nypas.co.uk stephen@nypas.co.uk</div>			
2. CONTRACTORS AND SUB-CONTRACTORS MUST CHECK AND AGREE ALL DIMENSIONS BEFORE PREPARING SHOP DRAWINGS OR COMMENCING WORK ON SITE.		Project. 8 TIVYDALE DRIVE CAWTHORNE BARNSELY S75 4EN		Client.	
3. CONTRACTORS ARE RESPONSIBLE FOR INFORMING THE DESIGNER OF ANY DISCREPANCY DISCOVERED ON THIS DRAWING OR BETWEEN THIS DRAWING AND ANY OTHER RELATED DOCUMENT ISSUED UNDER THE STANDARD FORM OF CONTRACT IN RESPECT OF THE WORK.		Drawing Title. FLOOR PLAN AND ELEVATIONS AS PROPOSED		Date. JUNE 2024	Scale. 1:50 @ A1
4. WRITTEN DIMENSIONS ONLY ARE TO BE USED FROM THIS DRAWING. IF IN ANY DOUBT ASK FOR CLARIFICATION.				Ref. 105-13	Dwg. No. 101